




MAP 5 - Illawarra Regional Business Park Height of Buildings Plan

Scale 1:10 000



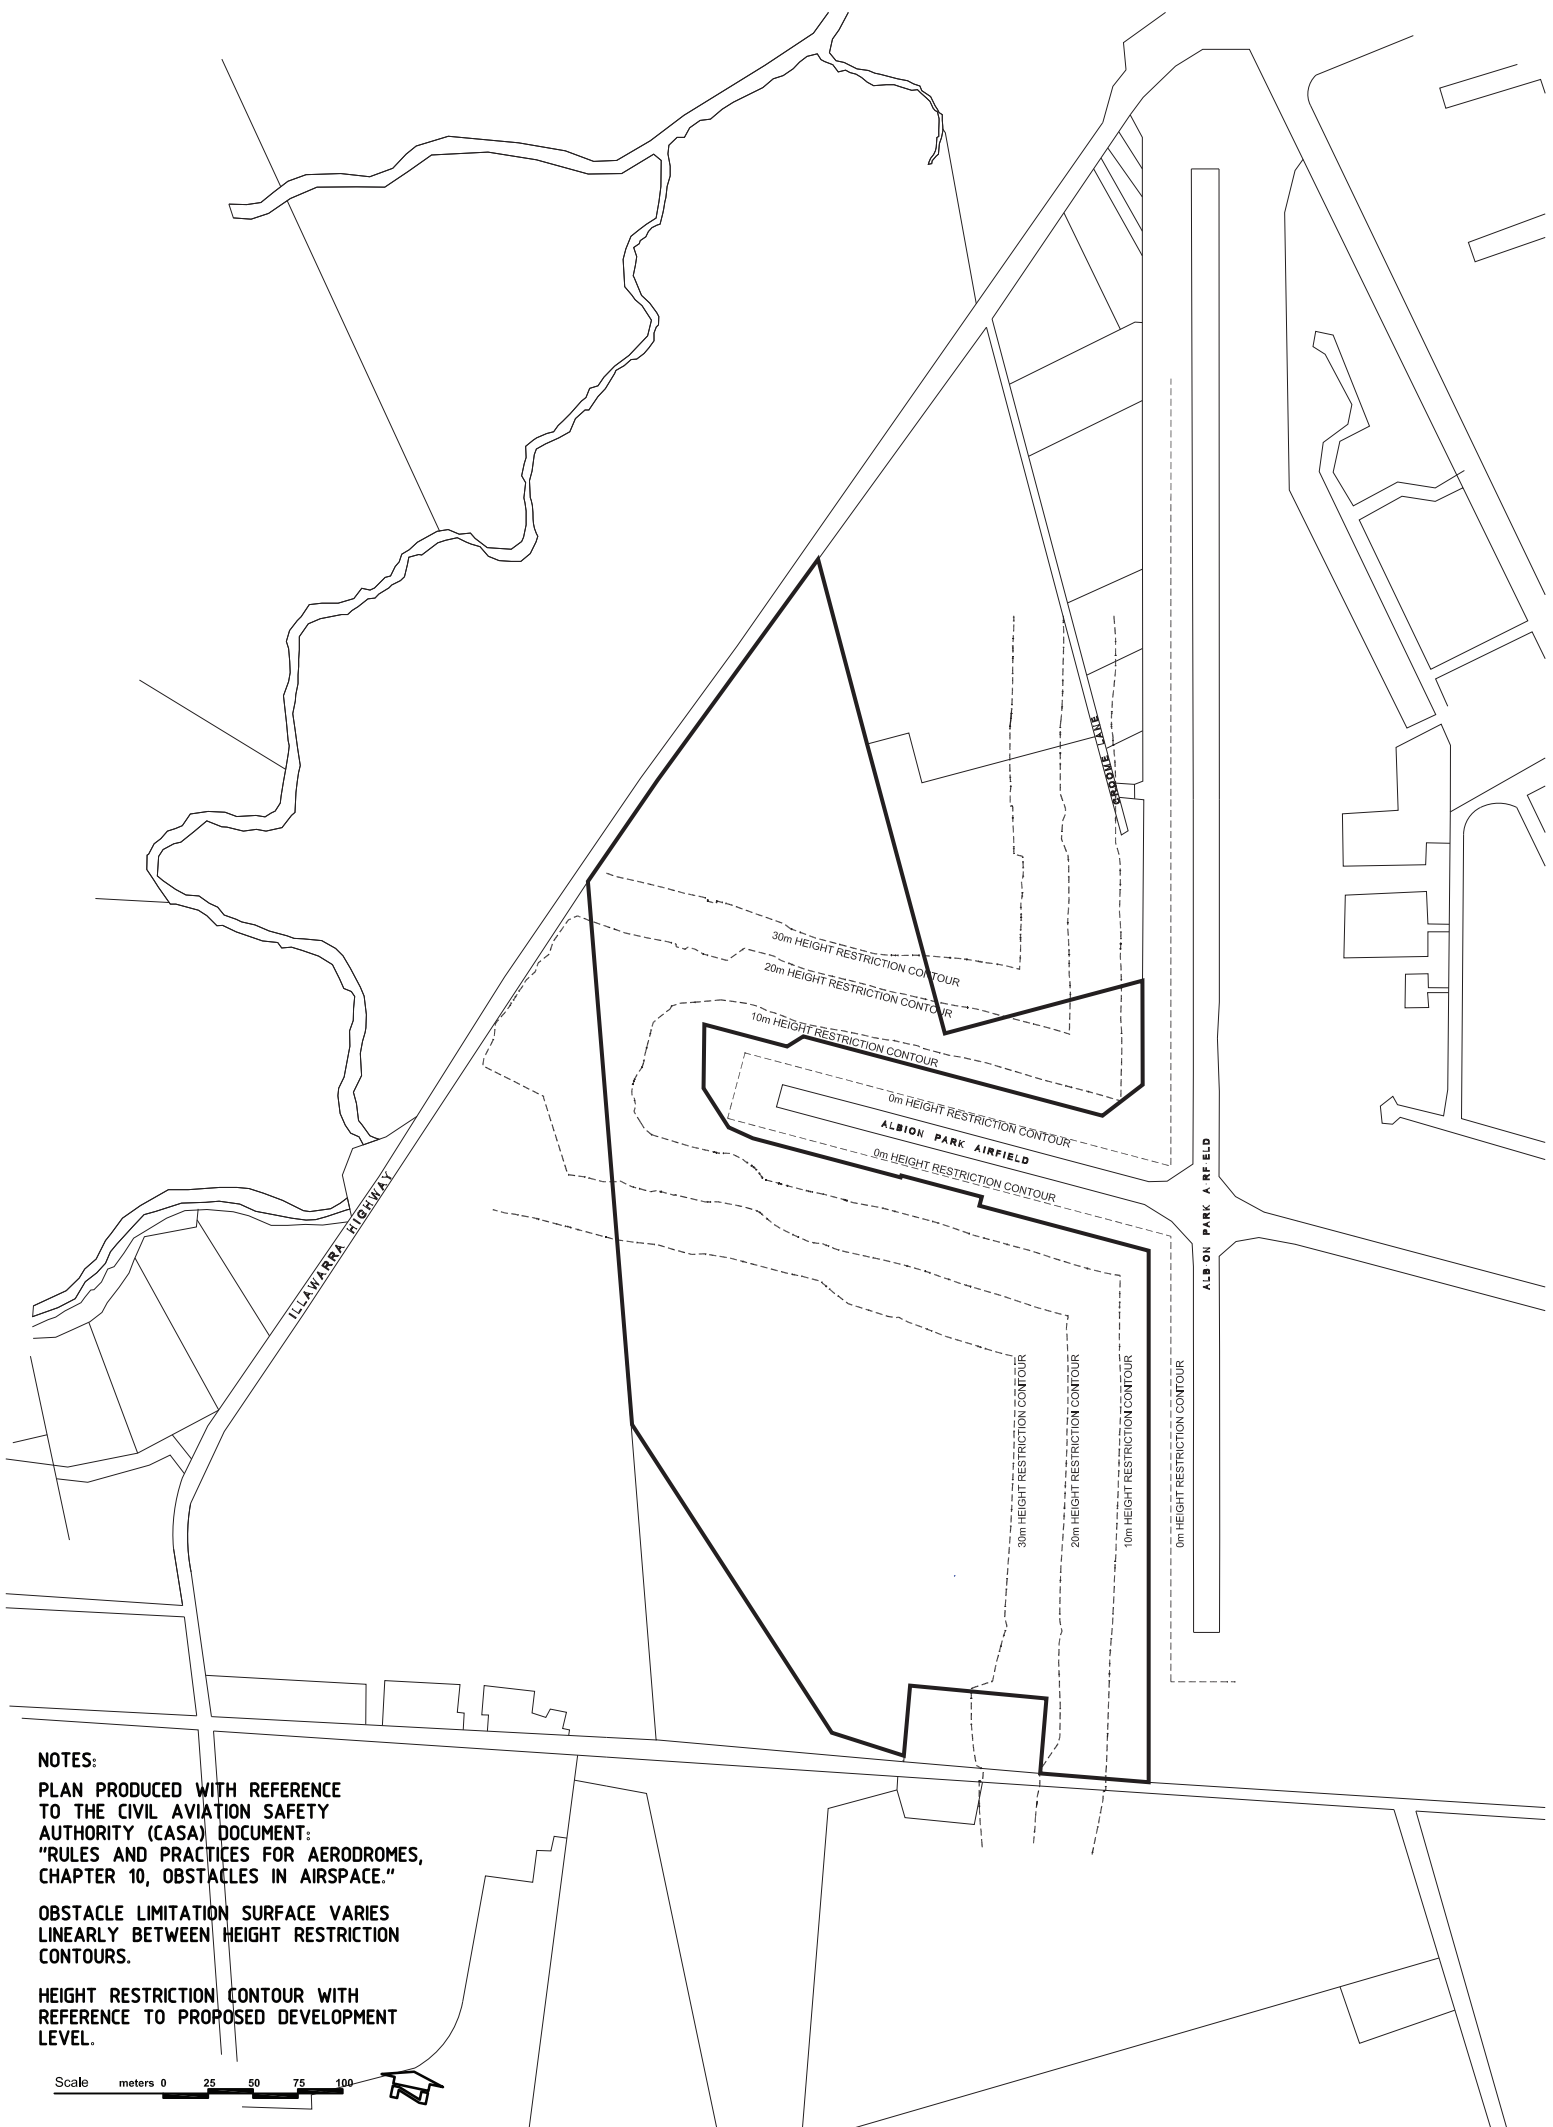

MAP 7 - Illawarra Regional Business Park Obstacle Limitation Surface Plan

Scale 1:10 000