


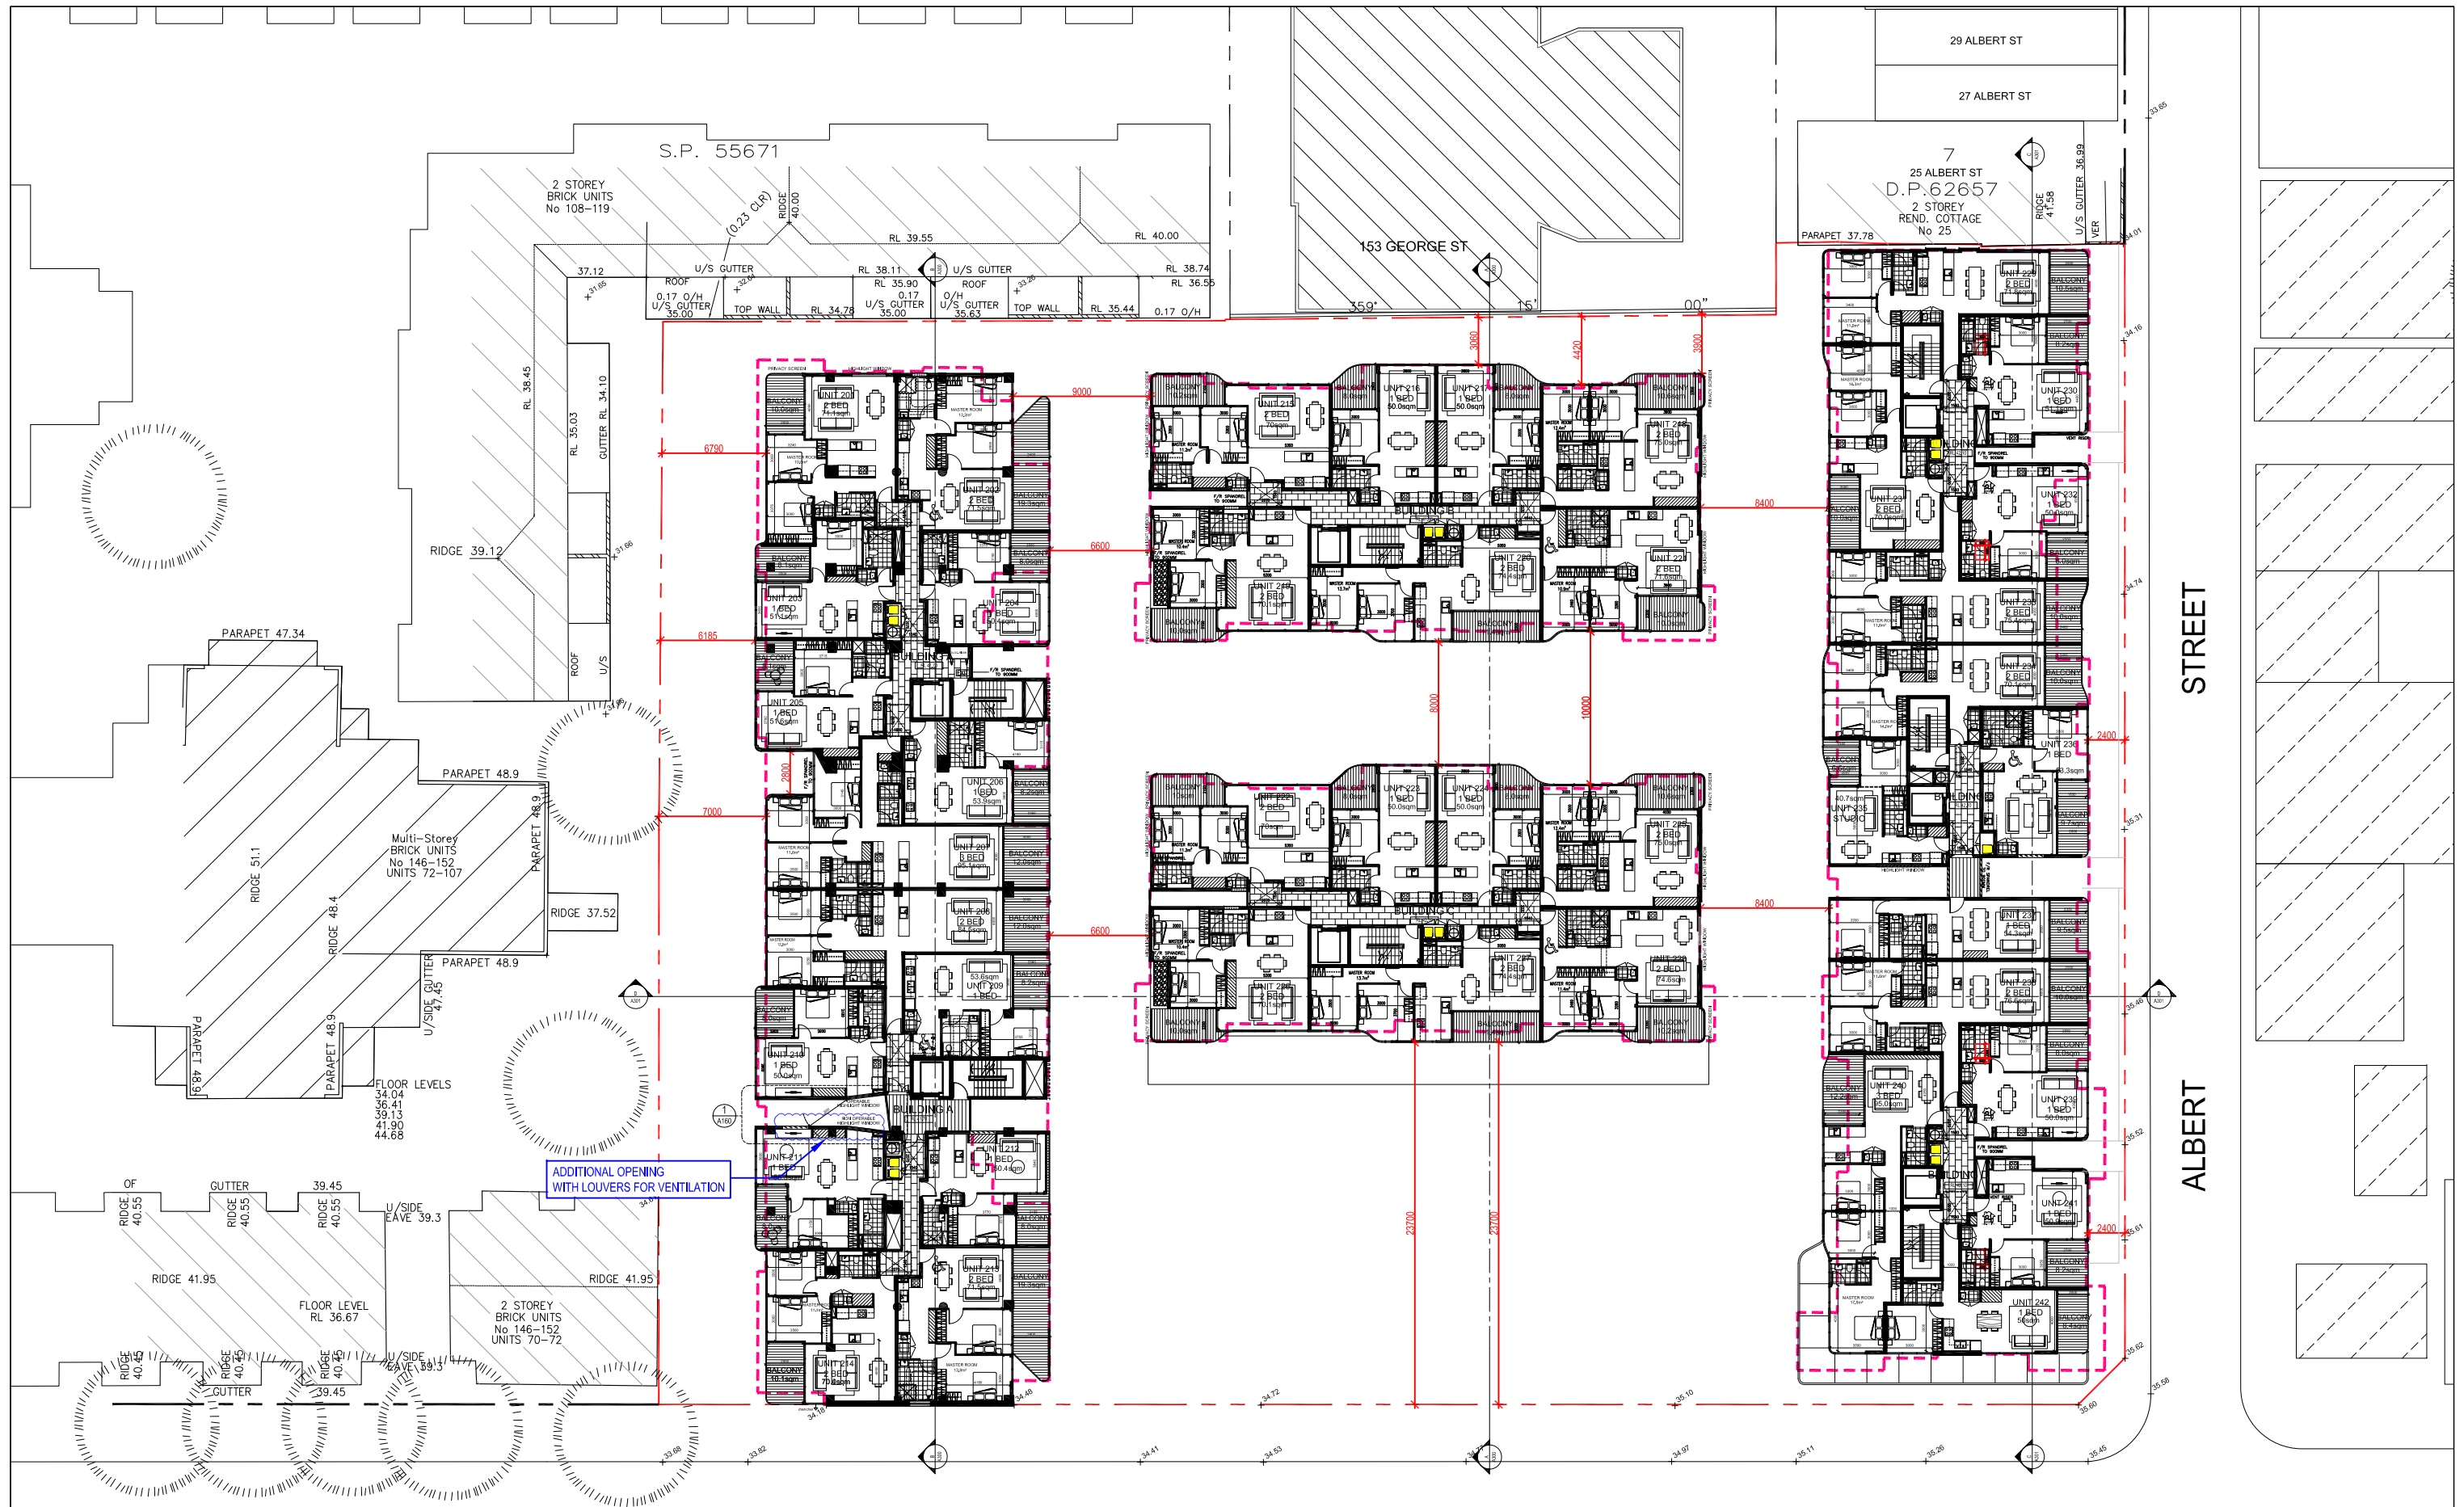

PITT STREET

LEVEL 2 PLAN

Rev.	Description	By	Date	Disclaimer	Notes	Legend	Consultants	Client	Architects	Project	Key plan	Scale	Date		
A	MODIFIED PROJECT SUBMISSION	DC	SEPT 2016	"THESE DRAWINGS ARE PRELIMINARY DRAWINGS AND ARE SUBJECT TO CHANGE WITHOUT NOTICE DURING THE COURSE OF THE PROJECT. SUBMISSION OF THESE DRAWINGS DOES NOT CONSTITUTE A REPRESENTATION OR WARRANTY BY THE ARCHITECT OR ITS SERVANTS, AGENTS OR CONTRACTORS THAT THE DRAWINGS ARE TRUE AND THAT THE PROPOSED DEVELOPMENT WILL TAKE PLACE IN ACCORDANCE WITH THESE DRAWINGS." BEFORE CARRYING OUT ANY WORK ENGINEERS THAT THE DRAWINGS USED CARRY THE LATEST AMENDMENT NO.	DRAWINGS MADE TO A LARGER SCALE AND THOSE SHOWING PARTICULAR DETAIL OF WORKS SHALL TAKE PRECEDENCE OVER DRAWINGS MADE TO A SMALLER SCALE AND FOR MORE GENERAL PURPOSES. WHERE ANY DISCREPANCY EXISTS BETWEEN FIGURED AND SOLID DIMENSIONS, THE FIGURED DIMENSIONS SHALL PREVAIL. BUILDERS TO CHECK ALL SITE DIMENSIONS PRIOR TO FABRICATION OF FORMERS	Legend	dmpps	KAYMET CORPORATION PTY LTD	Architects tony owen ptncs 134 Pitt Street, Redfern 02 9550 1111 www.owenptncs.com.au	RACHEL FORSTER		Scale 1:200 @ A1 - 1:600 @ A3	Date JULY 2017		
B	FOR COORDINATION	TL	MAY 2017							Project address				Level 2 Plan	
C	ADDITIONAL INFORMATION	TL	JUL 2017							Project no. 956				Drawing no. A103	Rev F
D	ADDITIONAL INFORMATION	TL	OCT 2017							134 - 144 PITT STREET, REDFERN				Drawing status	ADDITIONAL INFORMATION
E	ADDITIONAL INFORMATION	TL	DEC 2017												
F	ADDITIONAL INFORMATION	TL	DEC 2017												