


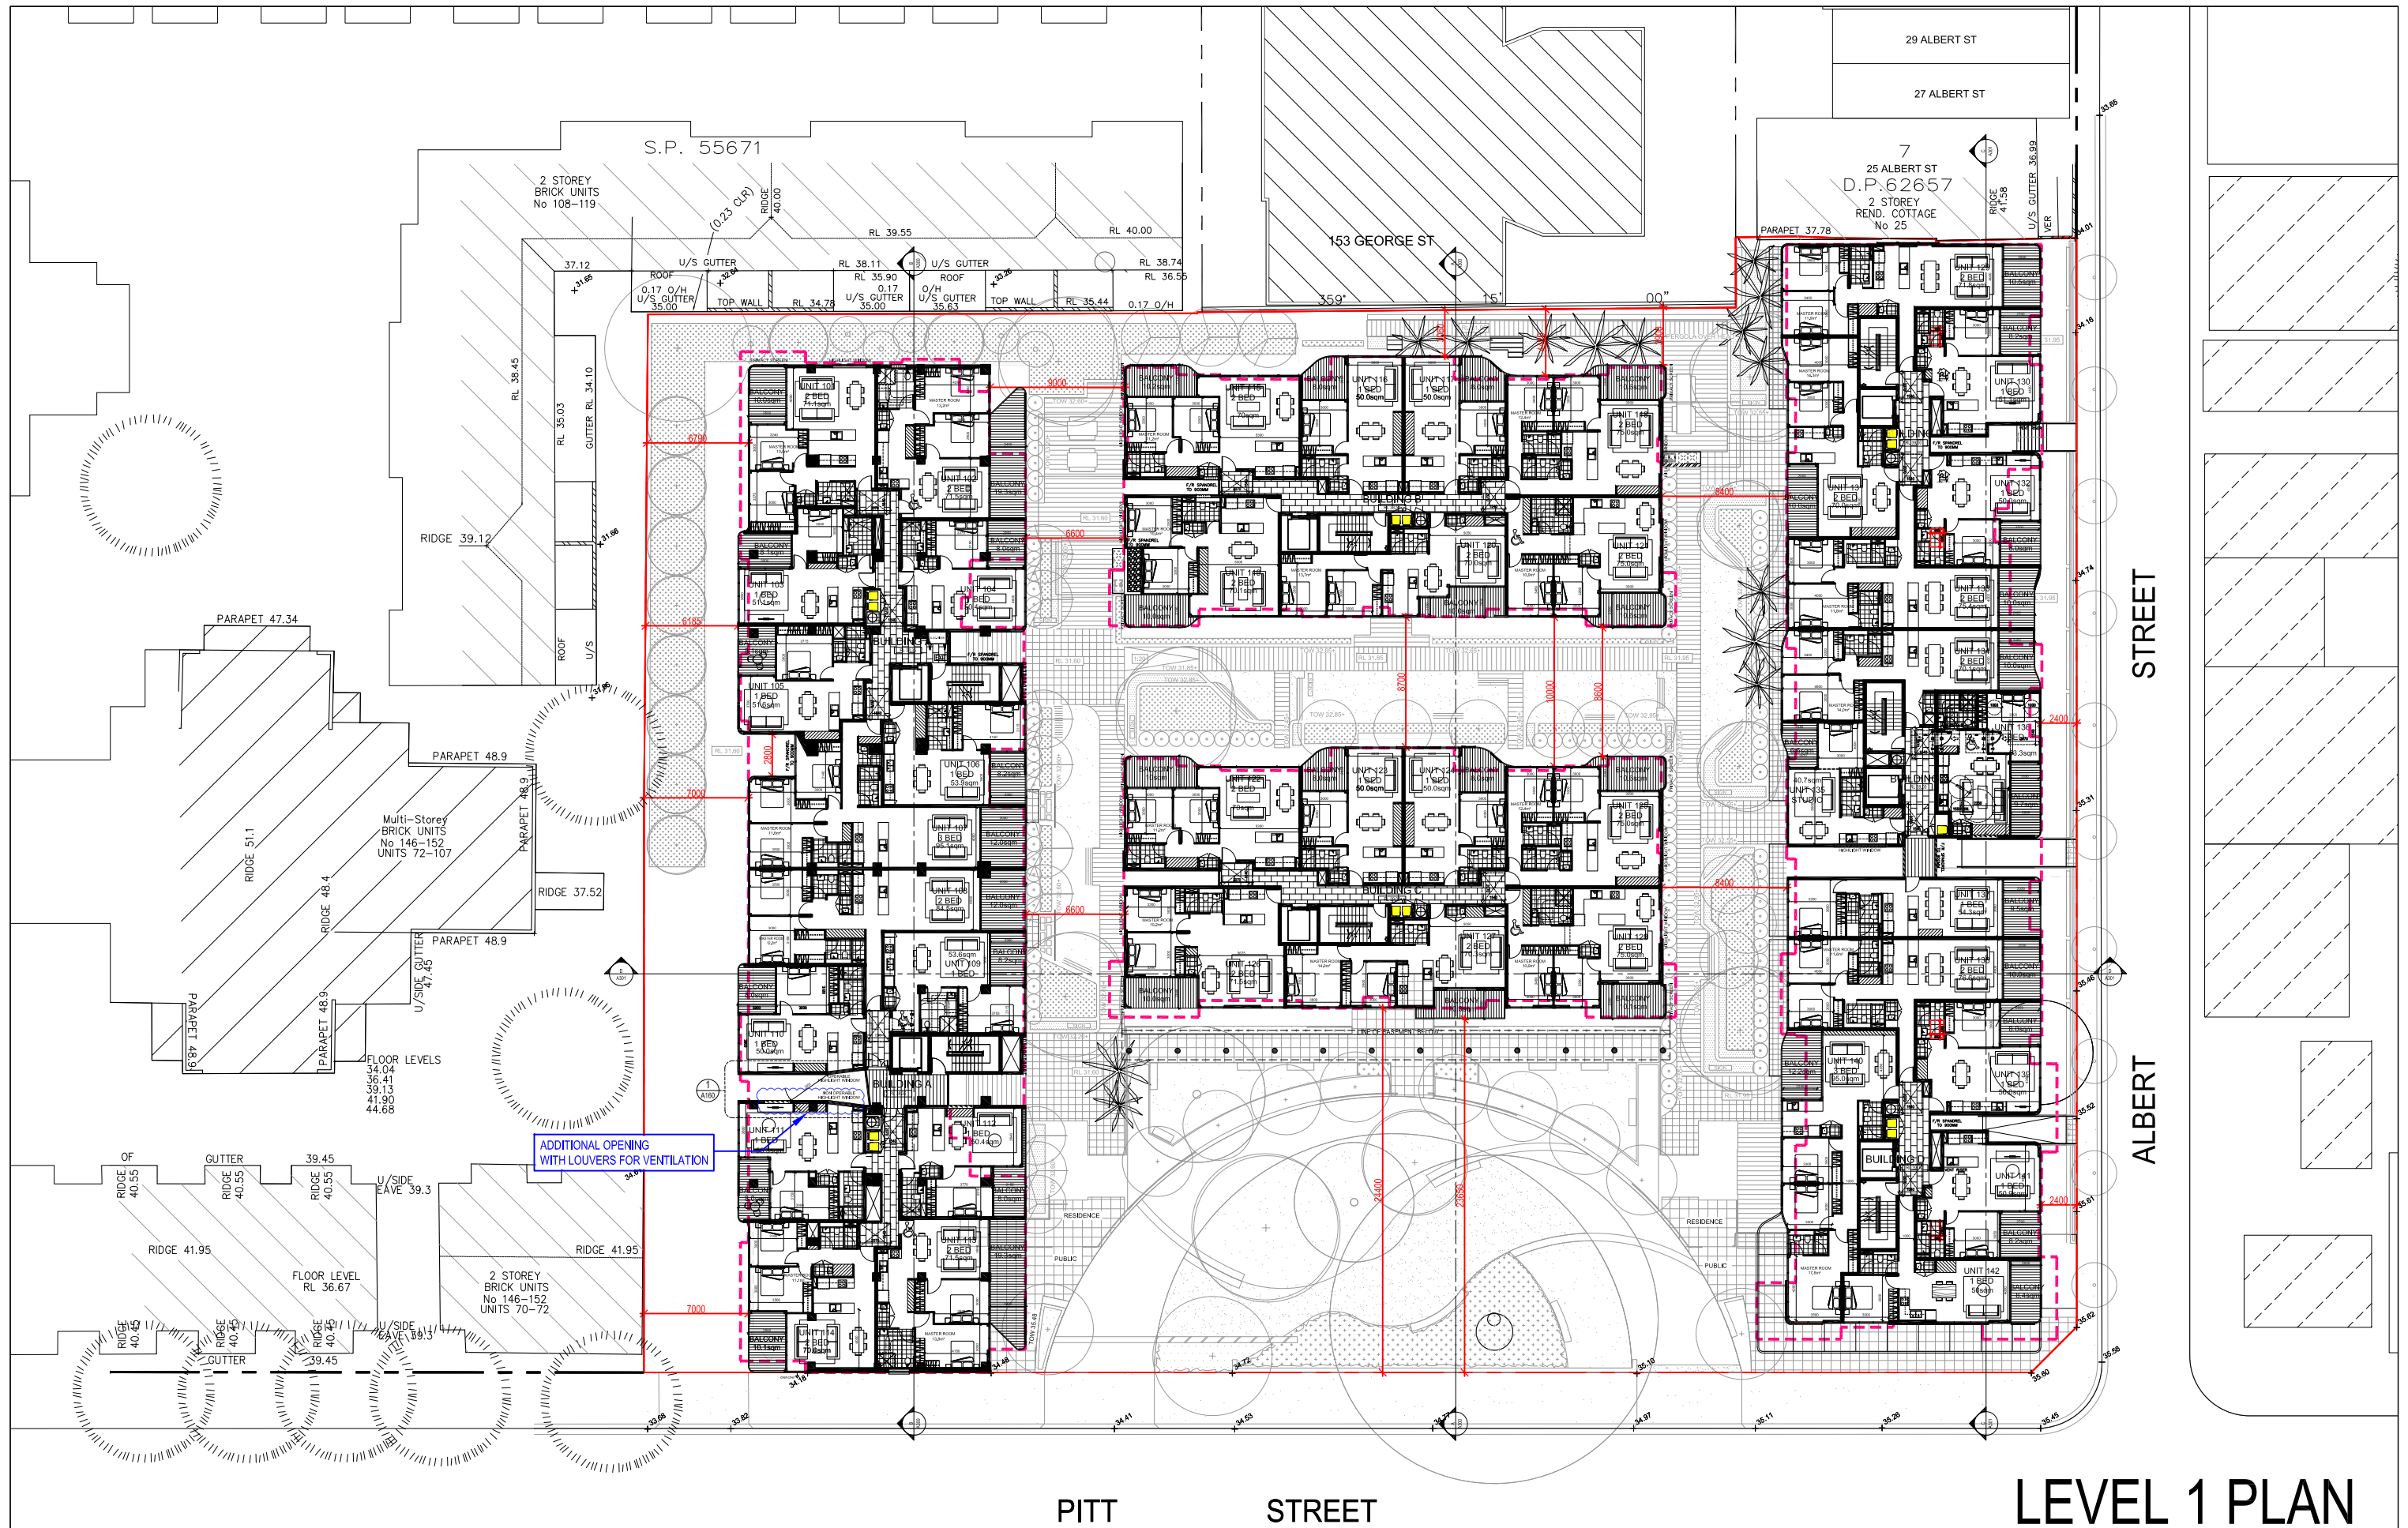

Rev.	Description	By	Date	Disclaimer	Notes	Legend	Consultants	Client	Architects	Project	Key plan	Scale 1:200 @ A1 - 1:600 @ A3
A	MODIFIED PROJECT SUBMISSION	DC	SEPT 2016	"THESE DRAWINGS ARE PRELIMINARY DRAWINGS AND ARE SUBJECT TO CHANGE WITHOUT NOTICE DURING THE COURSE OF THE PROJECT. SUBMITTALS OF THE DRAWINGS DOES NOT CONSTITUTE A REPRESENTATION OR WARRANTY BY THE ARCHITECT OR ITS SERVANTS, AGENTS OR CONTRACTORS THAT THE DRAWINGS ARE TRUE AND THAT THE PROPOSED DEVELOPMENT WILL TAKE PLACE IN ACCORDANCE WITH THESE DRAWINGS."	Drawings made to a larger scale and those showing particular detail of works shall have precedence over drawings made to a smaller scale and for more general purposes.		dmpps	KAYMET CORPORATION PTY LTD	tony owen ptncs	RACHEL FORSTER		Scale 1:200 @ A1 - 1:600 @ A3
B	FOR COORDINATION	TL	MAY 2017	BEFORE CARRYING OUT ANY WORK ENSURE THAT THE DRAWINGS USED CARRY THE LATEST AMENDMENT NO.	BUILDER TO CHECK ALL SITE DIMENSIONS PRIOR TO FABRICATION OF FITTINGS					Project address		Date JULY 2016
C	ADDITIONAL INFORMATION	TL	JUL 2017							134 - 144 PITT STREET, REDFERN		
D	ADDITIONAL INFORMATION	TL	OCT 2017									
E	ADDITIONAL INFORMATION	TL	DEC 2017									
F	ADDITIONAL INFORMATION	TL	DEC 2017									

Project no. 956 Drawing no. A102 Rev. F

Drawing status: ADDITIONAL INFORMATION