


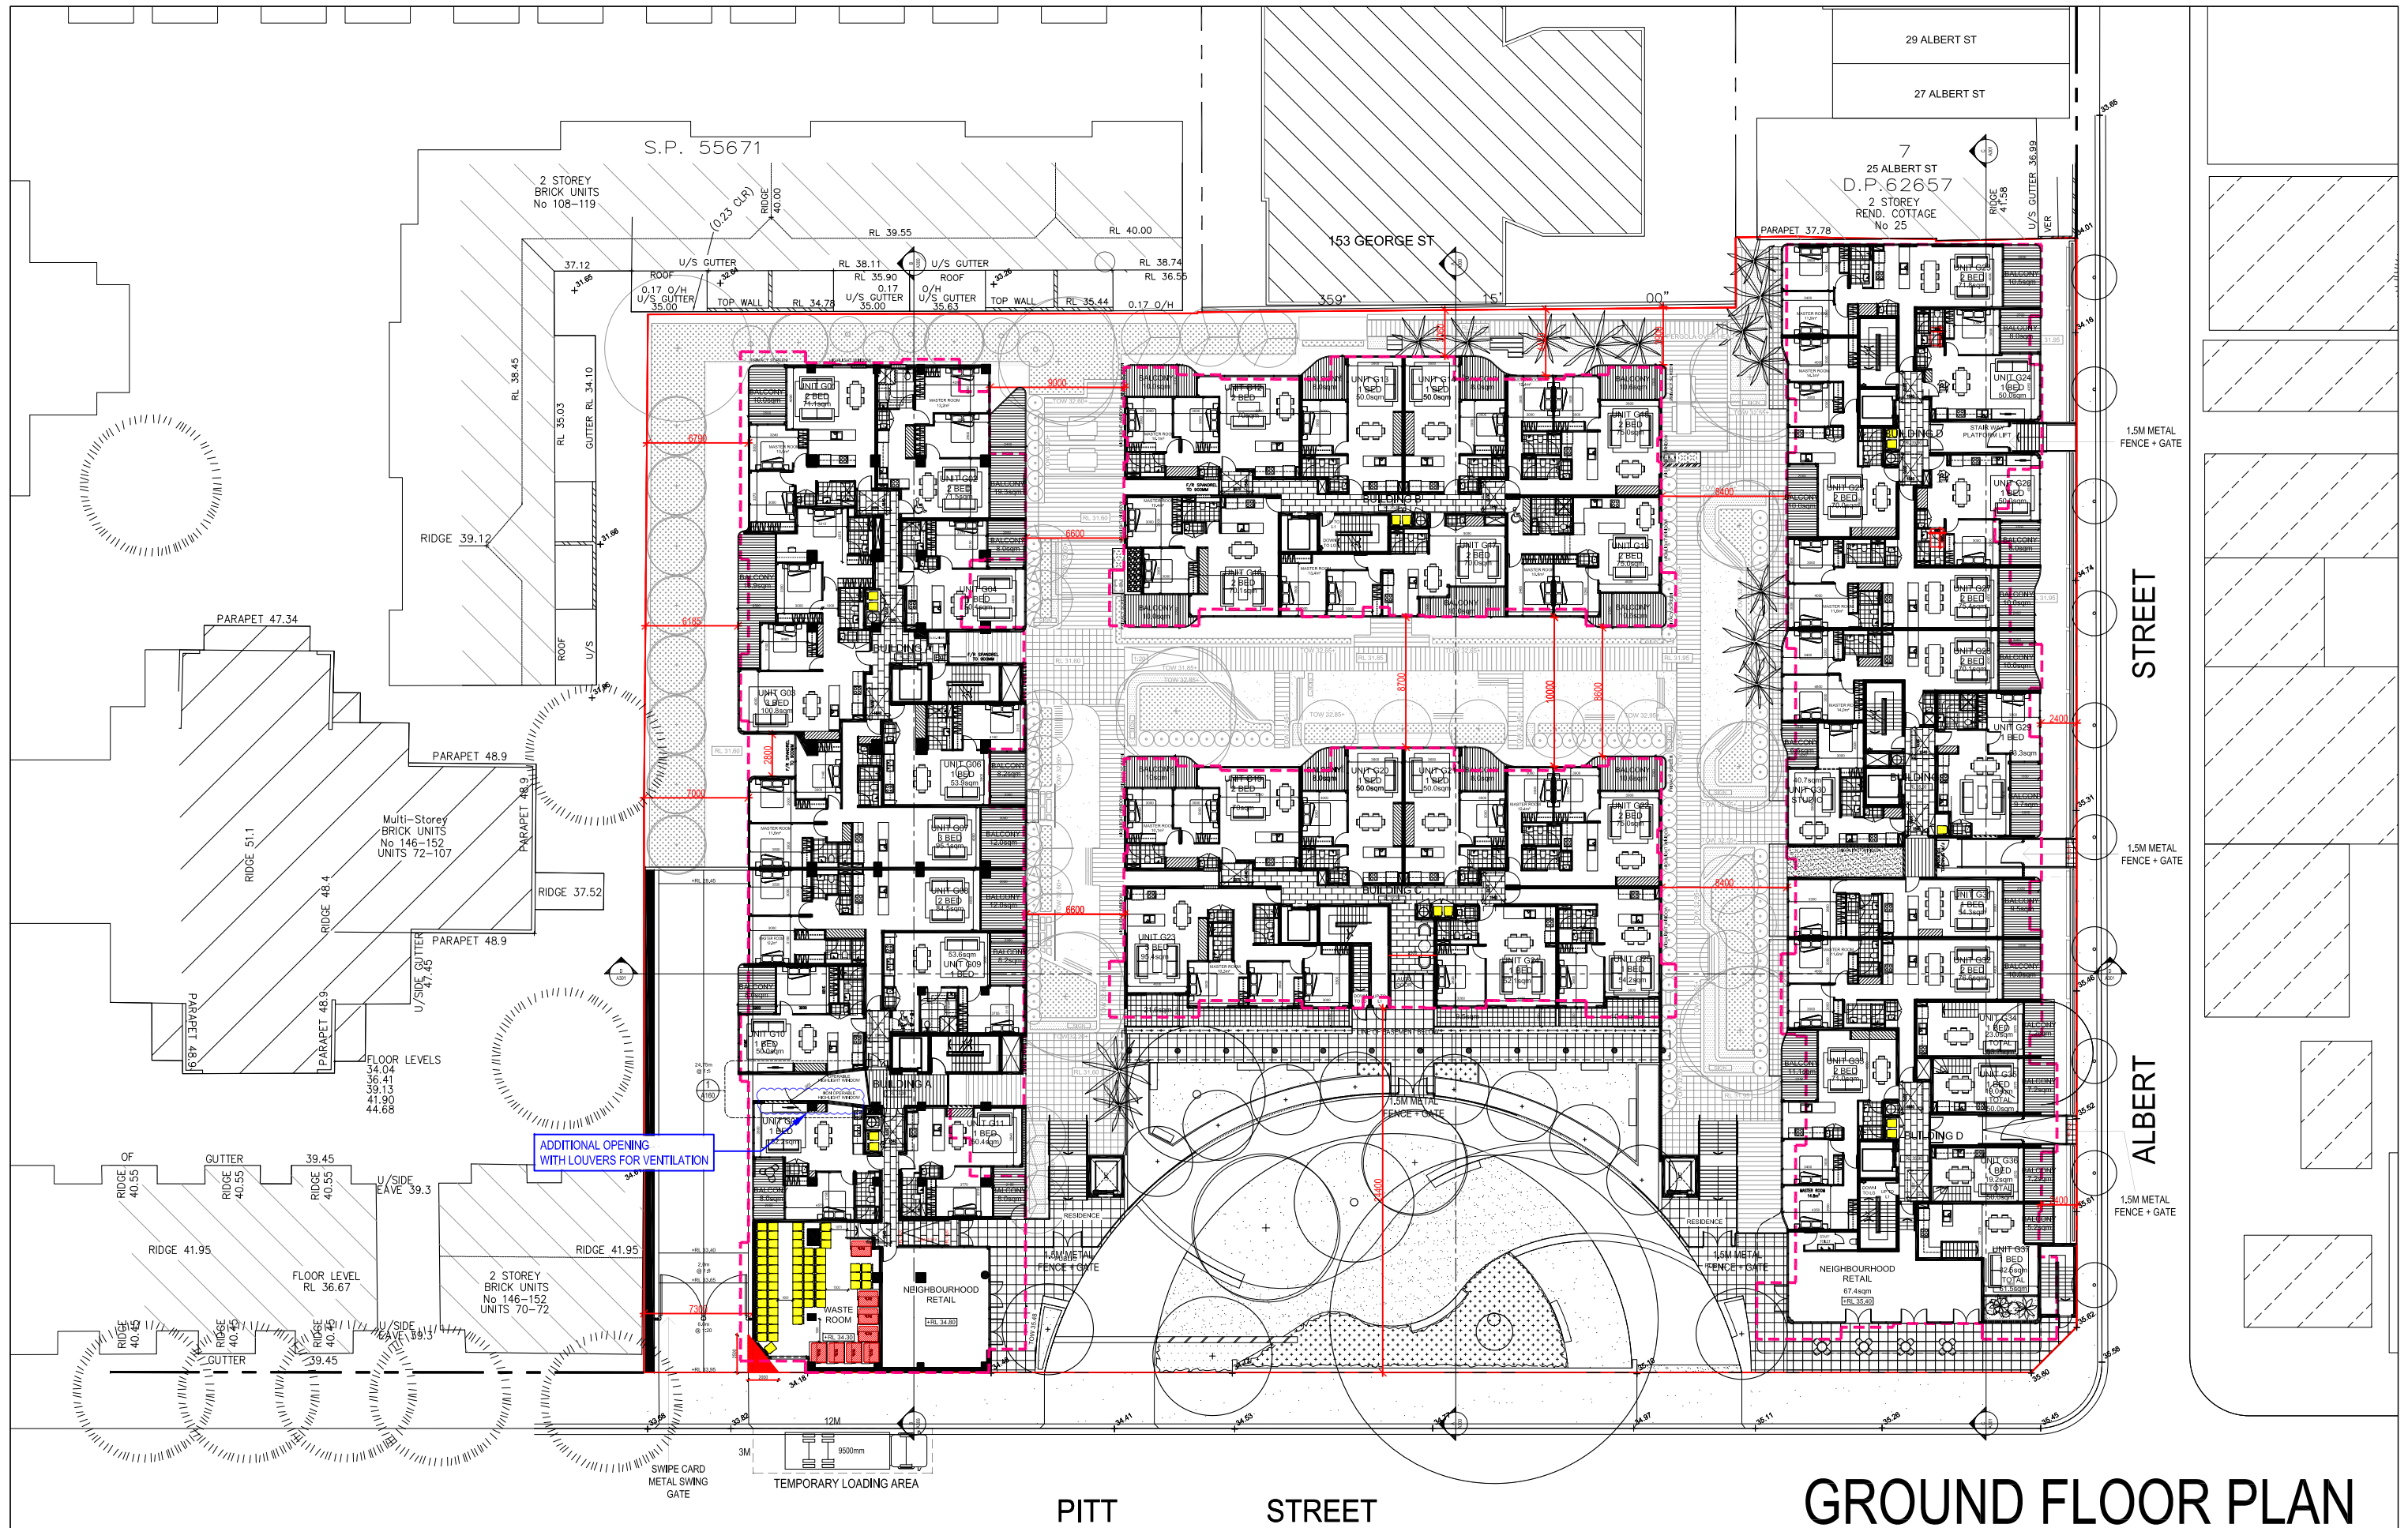

Rev.	Description	By	Date	Disclaimer	Notes	Legend	Consultants	Client	Architects	Project	Project address	Key plan	Scale 1:200 @ A1 - 1:600 @ A3	Date JULY 2016
A	MODIFIED PROJECT SUBMISSION	DC	SEPT 2016	THESE DRAWINGS ARE PRELIMINARY DRAWINGS AND ARE SUBJECT TO CHANGE WITHOUT NOTICE DURING THE COURSE OF THE PROJECT. SUBMITTALS OF THE DRAWINGS DOES NOT CONSTITUTE A REPRESENTATION OR WARRANTY BY THE ARCHITECT OR ITS SERVANTS, AGENTS OR CONTRACTORS THAT THE DRAWINGS ARE TRUE AND THAT THE PROPOSED DEVELOPMENT WILL TAKE PLACE IN ACCORDANCE WITH THESE DRAWINGS.	THESE DRAWINGS ARE PRELIMINARY DRAWINGS AND ARE SUBJECT TO CHANGE WITHOUT NOTICE DURING THE COURSE OF THE PROJECT. SUBMITTALS OF THE DRAWINGS DOES NOT CONSTITUTE A REPRESENTATION OR WARRANTY BY THE ARCHITECT OR ITS SERVANTS, AGENTS OR CONTRACTORS THAT THE DRAWINGS ARE TRUE AND THAT THE PROPOSED DEVELOPMENT WILL TAKE PLACE IN ACCORDANCE WITH THESE DRAWINGS.		dmpps	KAYMET CORPORATION PTY LTD	tony o'neill ptnrs	RACHEL FORSTER	134 - 144 PITT STREET, REDFERN		Scale 1:200 @ A1 - 1:600 @ A3	Date JULY 2016
B	FOR COORDINATION	TL	MAY 2017	BEFORE CARRYING OUT ANY WORK ENSURE THAT THE DRAWINGS USED CARRY THE LATEST AMENDMENT NO.	BEFORE CARRYING OUT ANY WORK ENSURE THAT THE DRAWINGS USED CARRY THE LATEST AMENDMENT NO.									
C	ADDITIONAL INFORMATION	TL	JUL 2017											
D	ADDITIONAL INFORMATION	TL	OCT 2017											
E	ADDITIONAL INFORMATION	TL	DEC 2017											
F	ADDITIONAL INFORMATION	TL	DEC 2017											

Project no. 956 Drawing no. A101 Rev. F

Drawing status: ADDITIONAL INFORMATION