

NEW PLANTING

B	04/04/18	HS	SECTION 75W SUBMISSION
A	11/10/17	HS	SECTION 75W SUBMISSION
Rev.	Date	Initial	Description
Client			

AMP CAPITAL 

**Hames
Sharley**

hamessharley.com.au +61 2 8240 8900
new registered architect: aldo naasik 5987

In Partnership With



Project
**MARRICKVILLE METRO
REDEVELOPMENT**
34 VICTORIA ROAD MARRICKVILLE NSW 2204

Drawing Title
PROPOSED PUBLIC DOMAIN PLAN


Drawn By HS	Checked By HS	Scale @ A1 1 : 500	1 : 250
Project No. 50980	Drawing No. EA119	Revision B	
Status			
SECTION 75W SUBMISSION			
75W			

A3 SCALED DRAWING




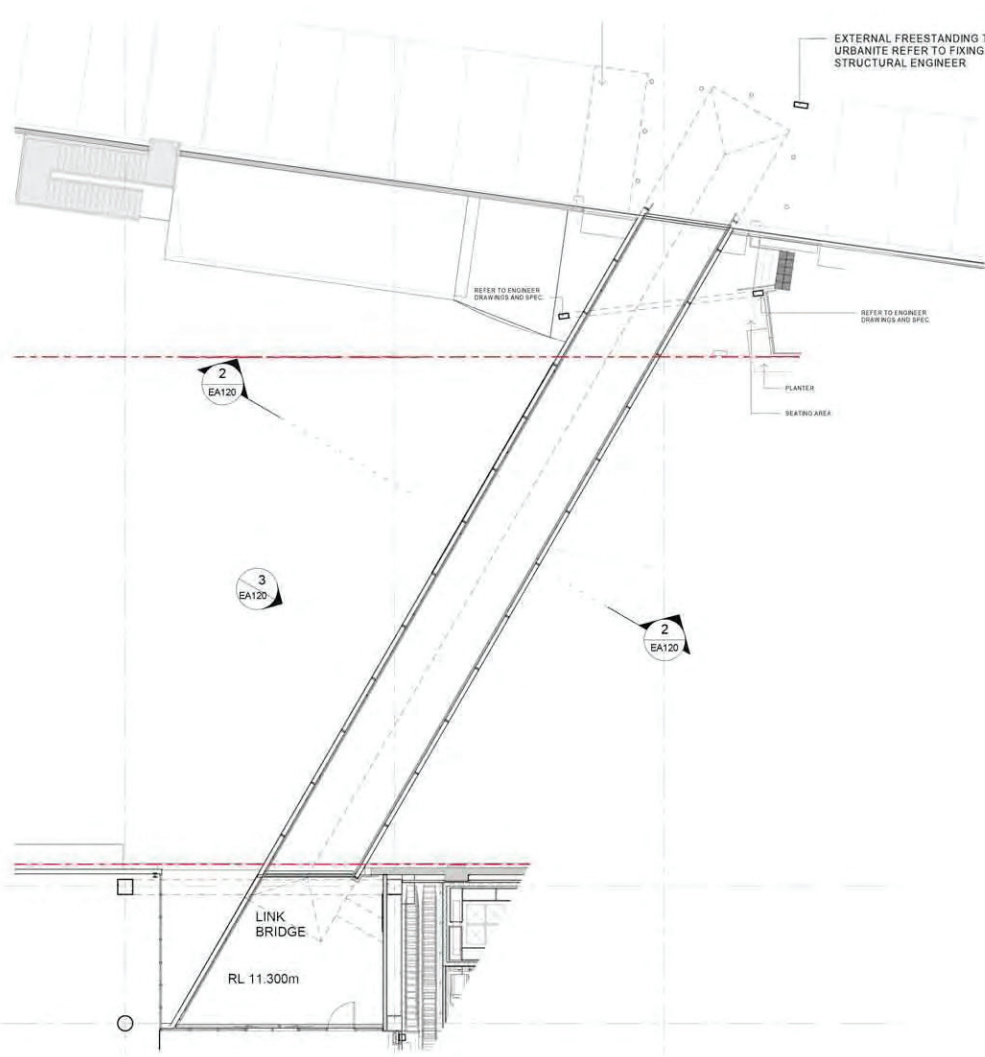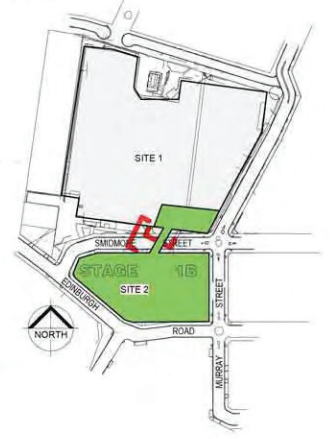


1 LEVEL 1 BRIDGE PLAN
1:150

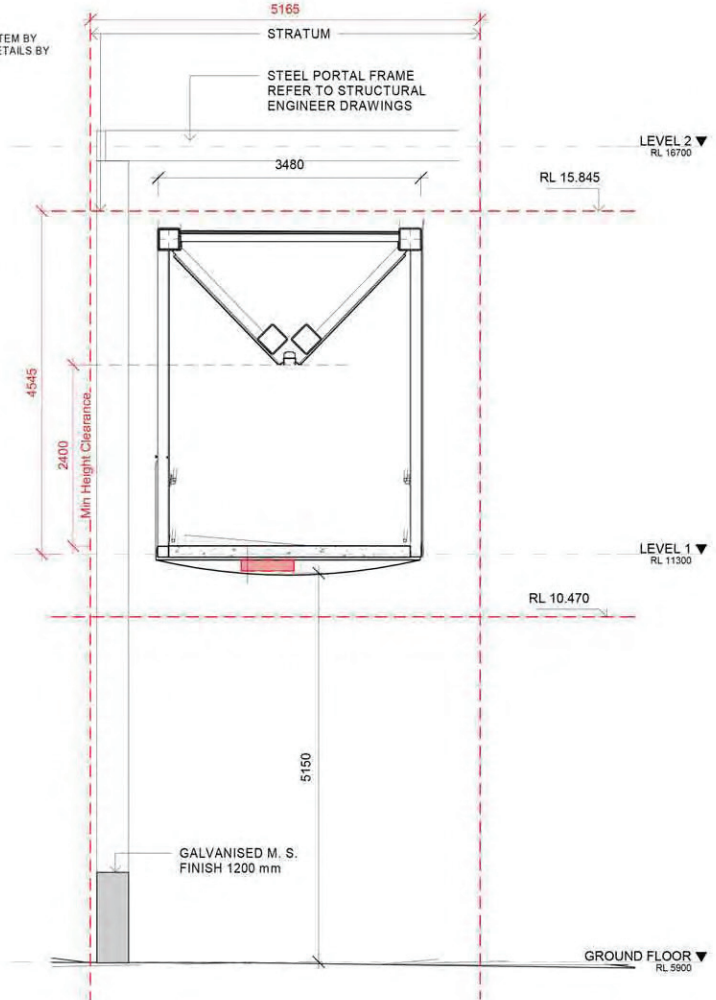

2 SECTION

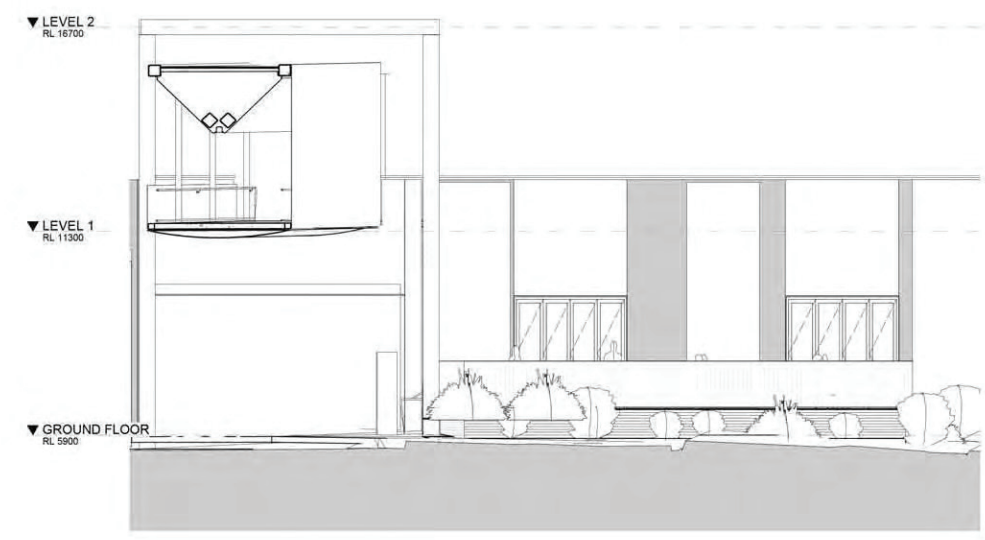

4 SECTION

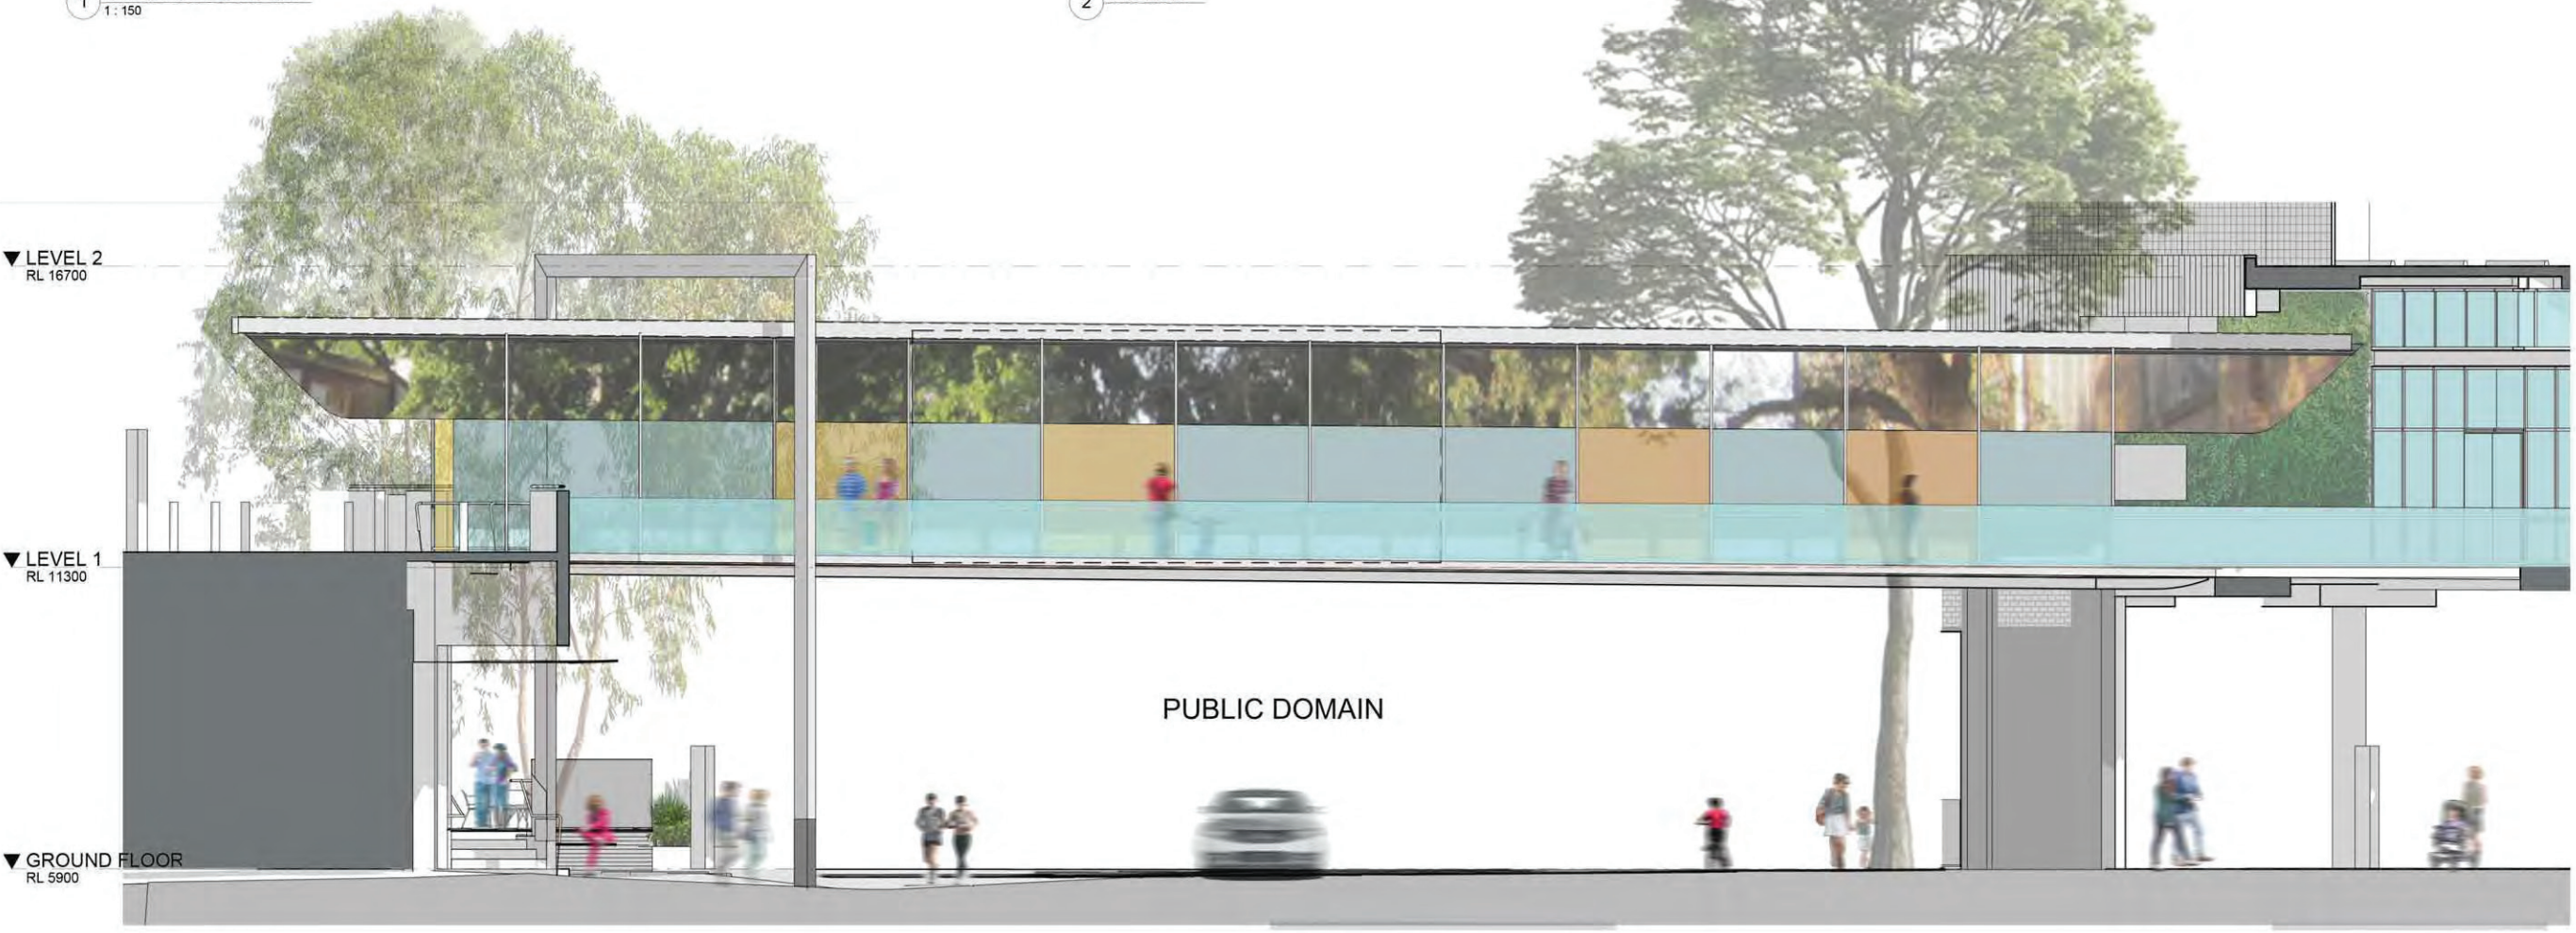

3 ELEVATION 1

B 04/04/18 HS SECTION 75W SUBMISSION
A 11/10/17 HS SECTION 75W SUBMISSION
Rev. Date Initial Description
Client

AMP CAPITAL

Hames Sharley
hamesharley.com.au +61 2 8240 8900
now registered architect: alio raddi 5937

In Partnership With

Project
**MARRICKVILLE METRO
REDEVELOPMENT**
34 VICTORIA ROAD MARRICKVILLE NSW 2204

Drawing Title
**PROPOSED BRIDGE
PLAN, SECTION & ELEVATION**

Drawn By	Checked By	Scale @ A1
HS	HS	As indicated

Project No.	Drawing No.	Revision
50980	EA120	B

Status
SECTION 75W SUBMISSION
75W