


- | EXISTING | NEW | |
|----------|-----|---------------------------------|
| | | NEW MAJORS |
| | | COMMUNITY OPPORTUNITY |
| | | KEY PUBLIC DOMAIN OPPORTUNITIES |
| | | SPECIALTY RETAIL |
| | | CIRCULATION/ PUBLIC |
| | | PARKING & DOCKS |
| | | CONSTRUCTION ABOVE EXISTING |

- | | |
|--|--------------------|
| | EXISTING TREE |
| | TREE TO BE REMOVED |
| | PROPOSED NEW TREE |

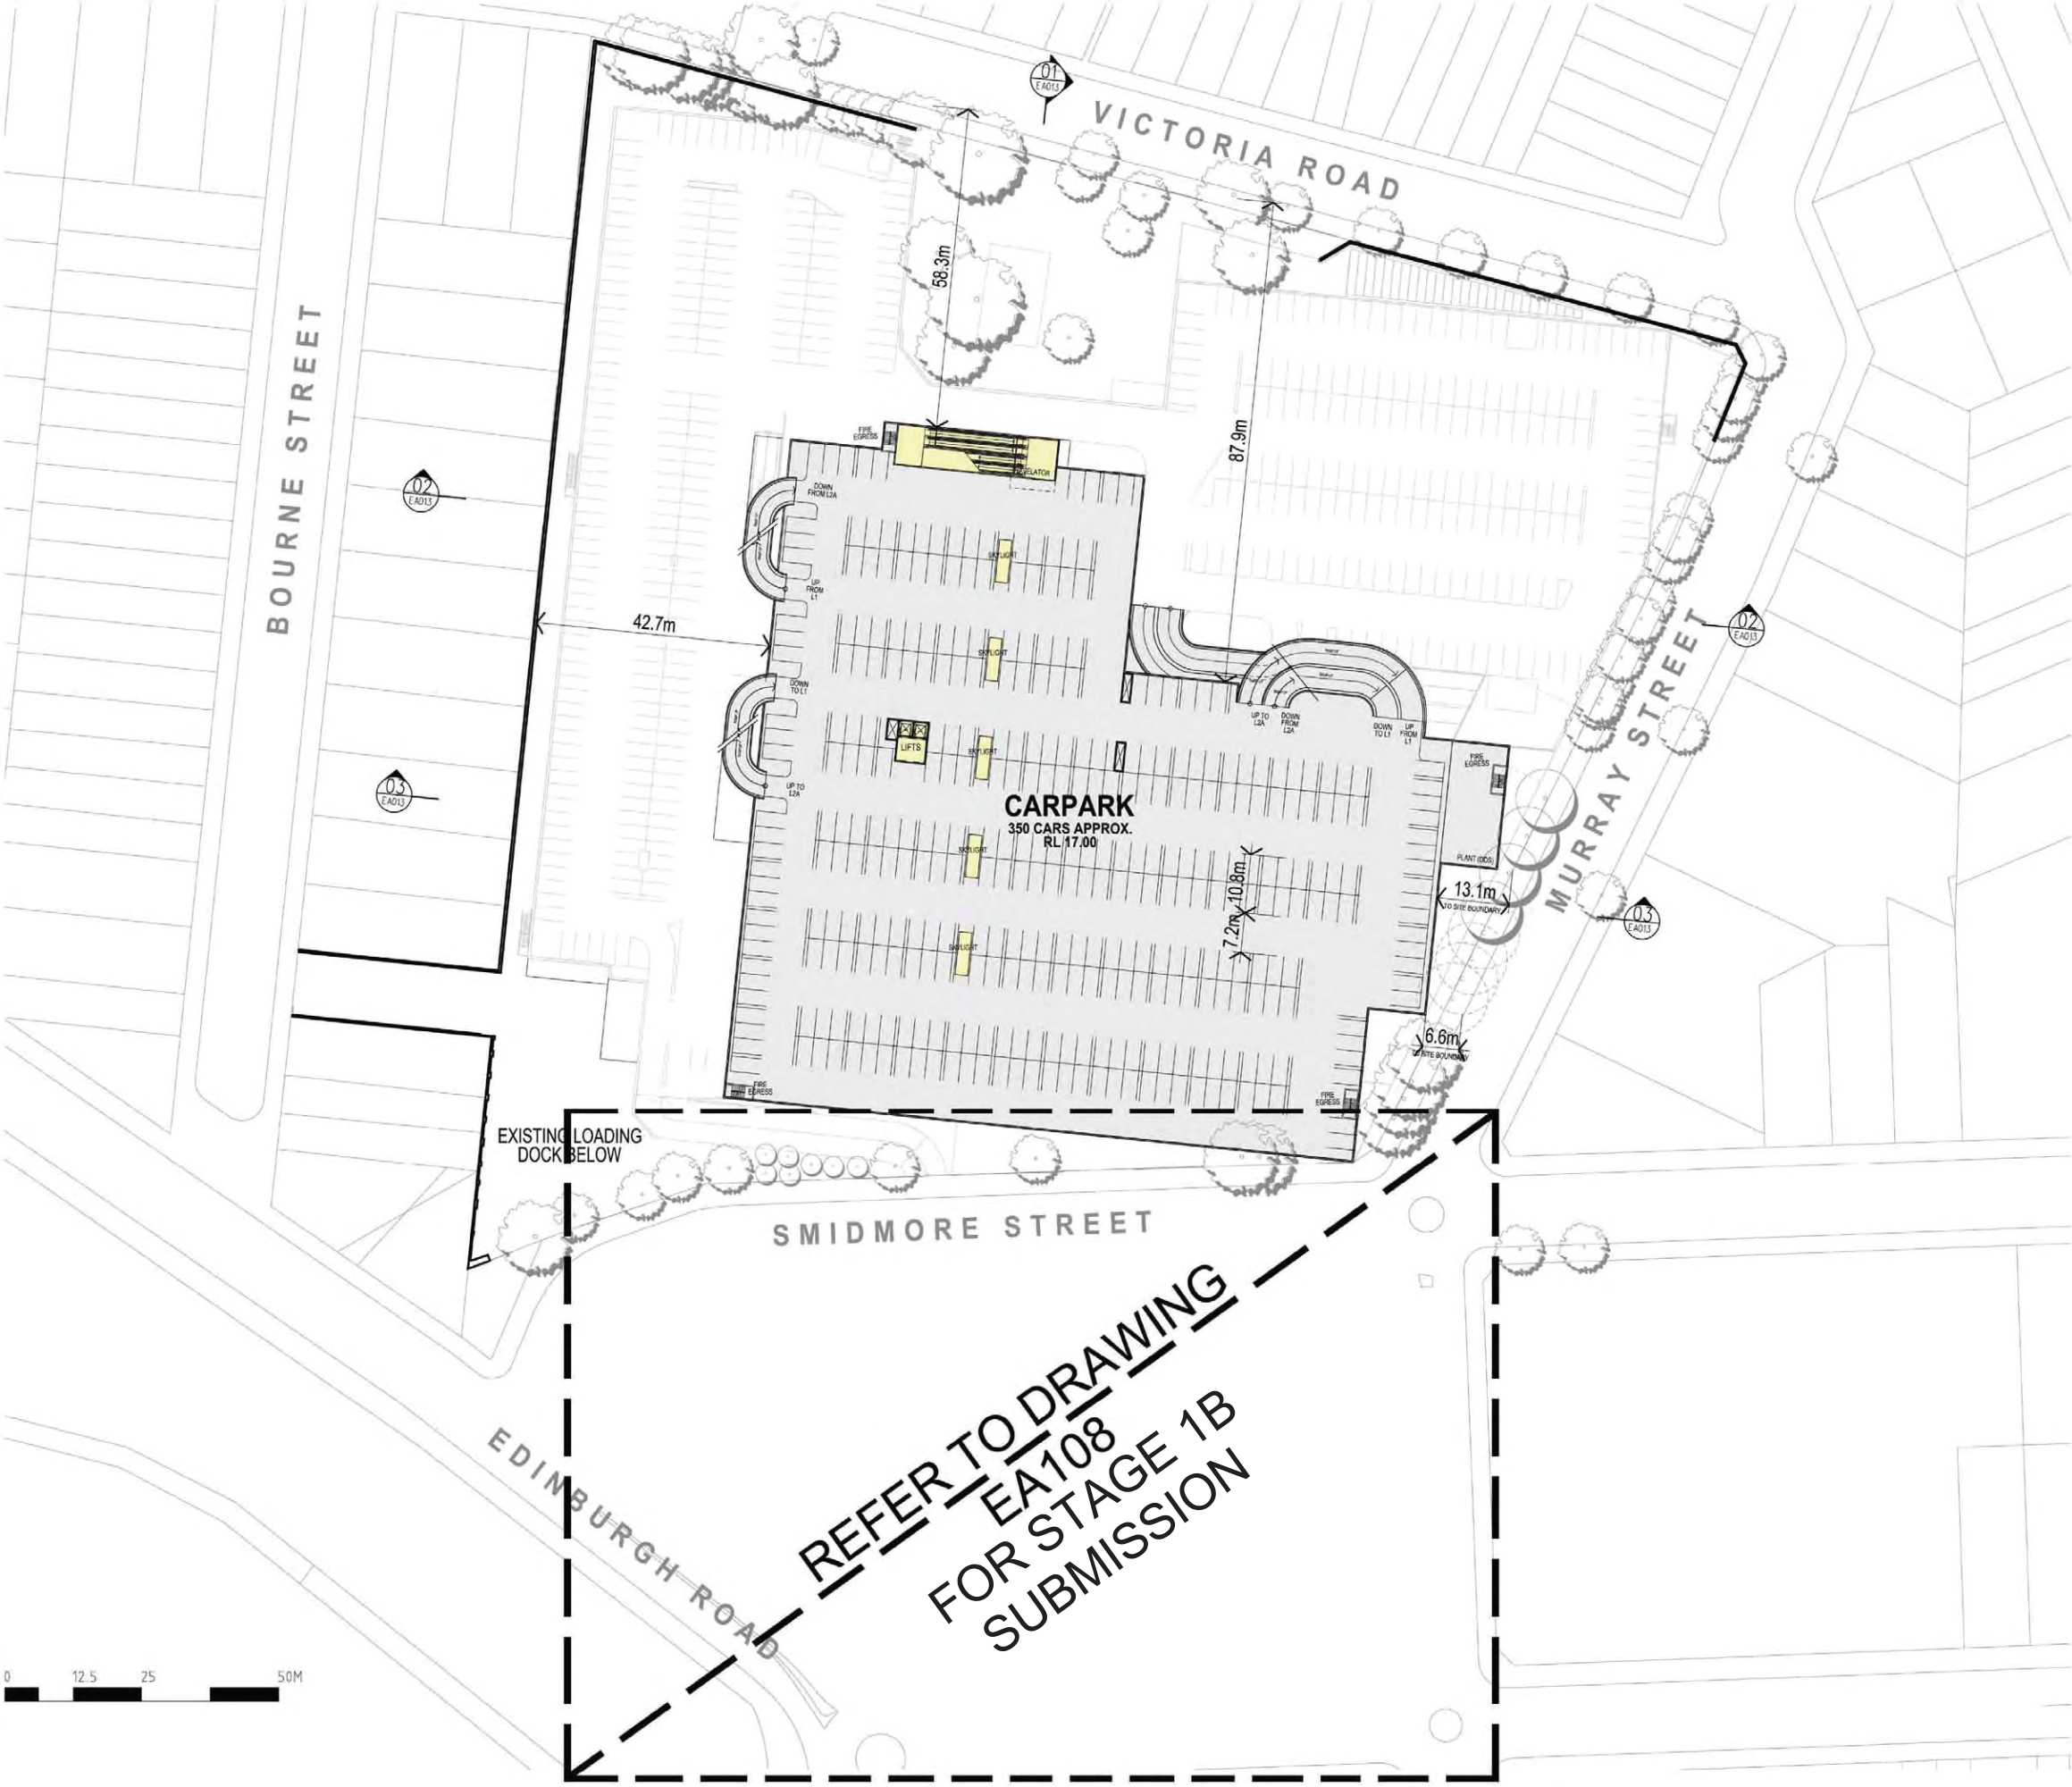

A	11/19/17	HS	SECTION 75W SUBMISSION
Rev.	Date	Initial	Description
Client			

AMPCAPITAL

Hames Sharley

hamessharley.com.au +61 2 9240 8800
now registered architect, also trade 5987


In Partnership With

Project
MARRICKVILLE METRO
REDEVELOPMENT
34 VICTORIA ROAD MARRICKVILLE NSW 2204


Drawing Title
LEVEL 2 PLAN - PART 3A (2012)

Drawn By	Checked By	Scale @ B1
HS	HS	1 : 500
Project No.	Drawing No.	Revision
50980	EA008	A
Sheet	SECTION 75W SUBMISSION	
75W		

A3 SCALED DRAWING

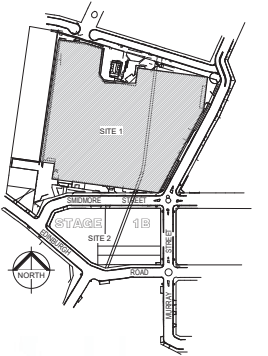

- EXISTING NEW
- NEW MAJORS
 - COMMUNITY OPPORTUNITY
 - KEY PUBLIC DOMAIN OPPORTUNITIES
 - SPECIALTY RETAIL
 - CIRCULATION/ PUBLIC
 - PARKING & DOCKS
 - CONSTRUCTION ABOVE EXISTING
- EXISTING TREE
- TREE TO BE REMOVED
- PROPOSED NEW TREE

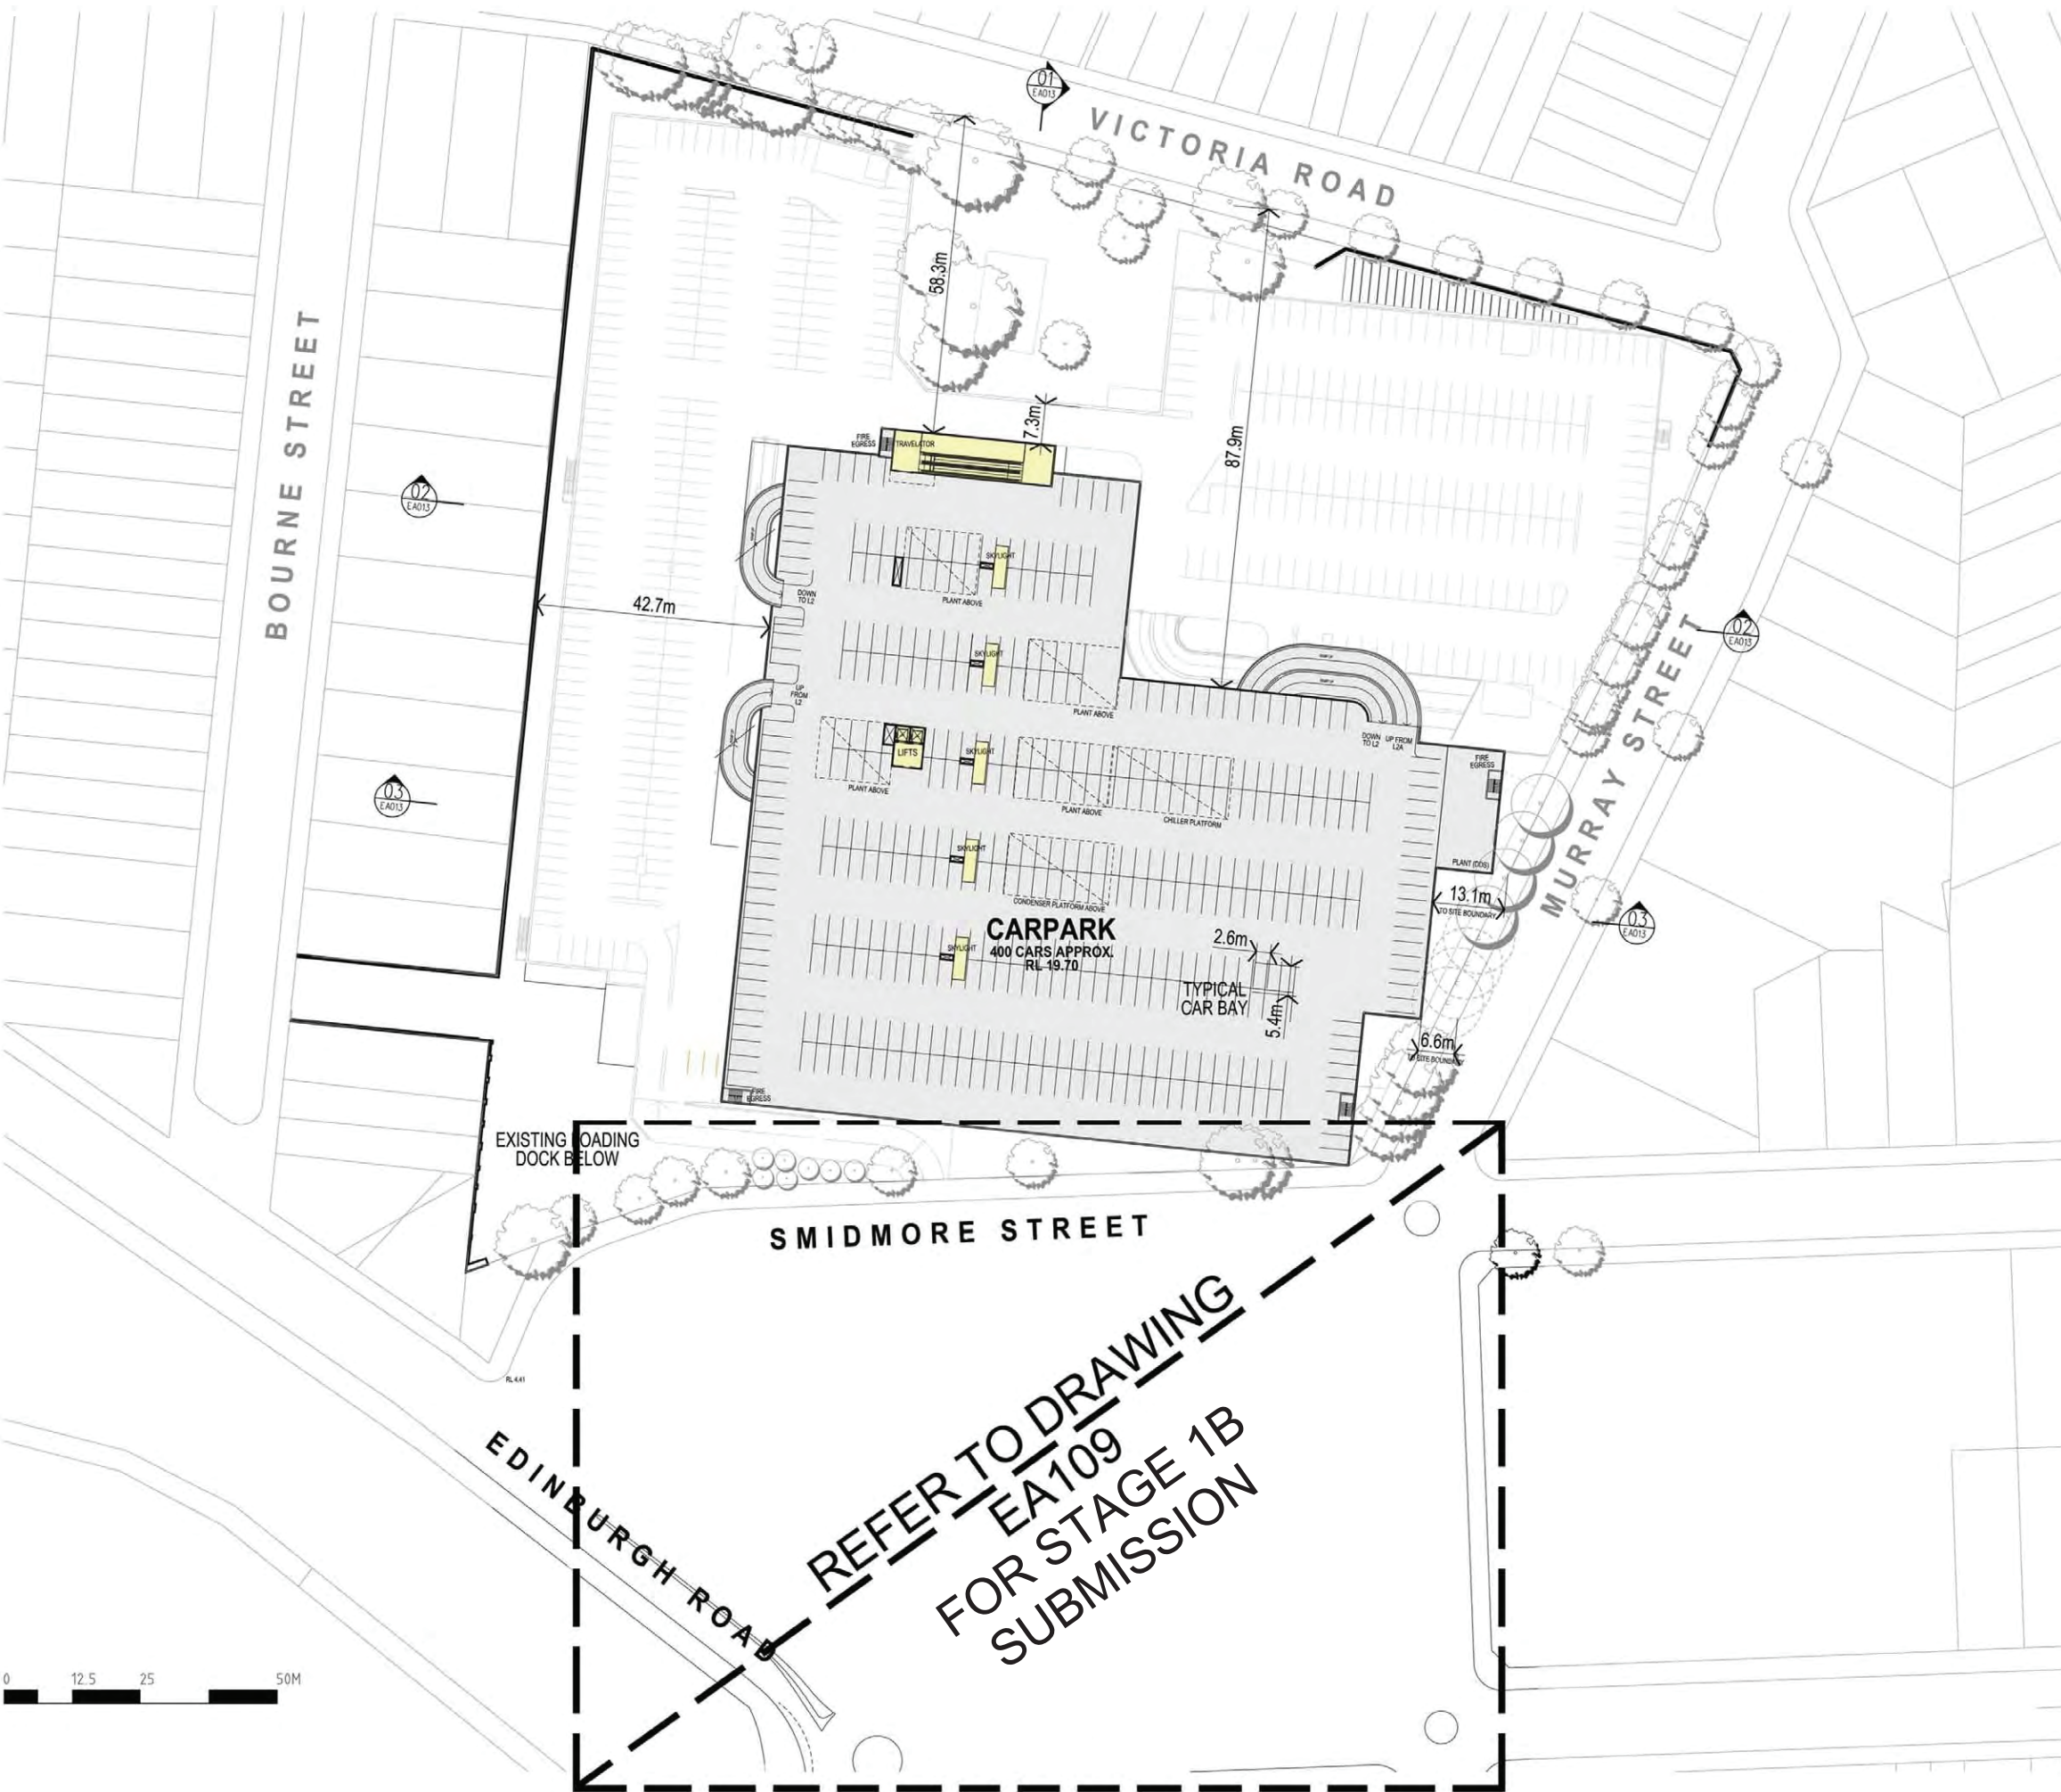

A 11/19/17 HS SECTION 75W SUBMISSION
Rev. Date Initial Description
Client

AMPCAPITAL

Hames Sharley
Hames Sharley Pty Ltd
now registered architect: aldo roadk 5987

In Partnership With

Project
MARRICKVILLE METRO
REDEVELOPMENT
34 VICTORIA ROAD MARRICKVILLE NSW 2204

Drawing Title
ROOFTOP CAR PARK LEVEL 2A -
PART 3A (2012)

Drawn By HS Checked By HS Scale @ B1
Project No. 50980 Drawing No. EA009 Revision A

Section
SECTION 75W SUBMISSION
75W

A3 SCALED DRAWING