


EAST-WEST SECTION - THROUGH EXISTING K-MART

MOD1 2013 (STAGE 2 CURRENT APPROVAL)

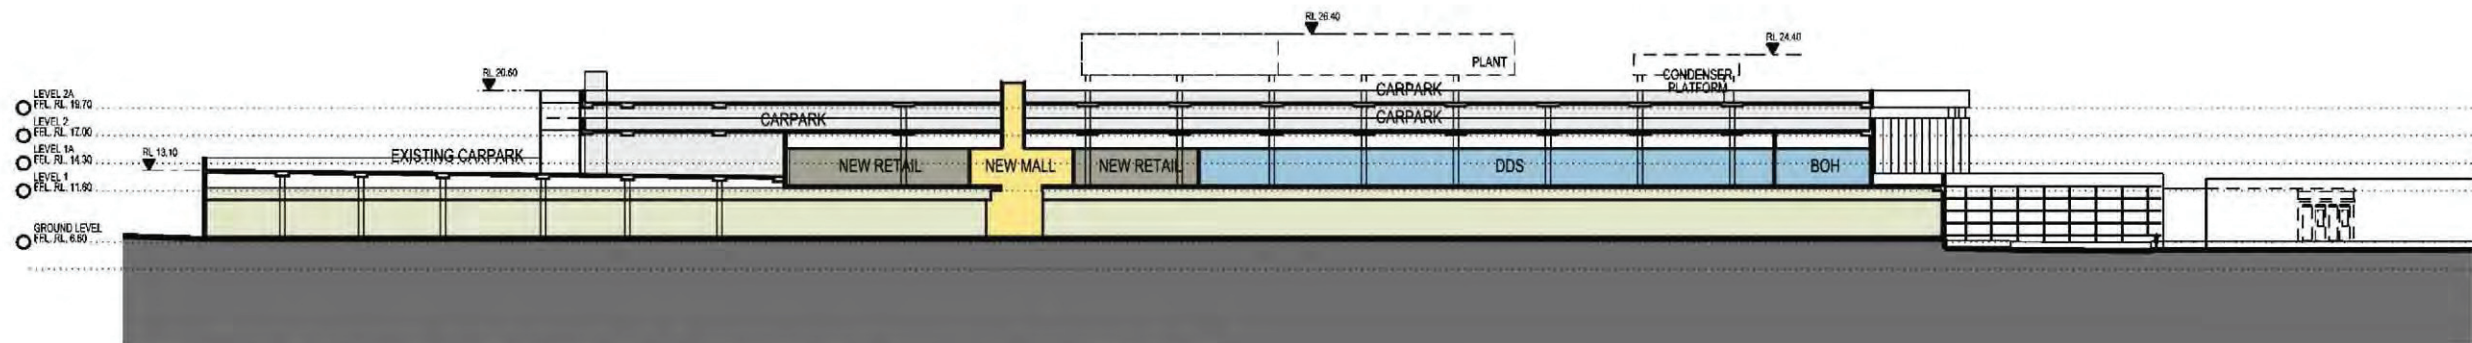

EAST-WEST SECTION - THROUGH EXISTING WOOLWORTHS

MOD1 2013 (STAGE 2 CURRENT APPROVAL)



EAST-WEST SECTION - SMIDMORE ST SITE



Rev.	Date	Initial	Description
A	11/19/17	HS	SECTION 75W SUBMISSION

Client



In Partnership With


Project
MARRICKVILLE METRO
REDEVELOPMENT
34 VICTORIA ROAD MARRICKVILLE NSW 2204

Drawing Title
OVERALL SECTIONS - SHEET 2

Drawn By	Checked By	Scale @ B1
HS	HS	As indicated
Project No.	Drawing No.	Revision
50980	EA013 B	A


Section
SECTION 75W SUBMISSION
75W

DEC 21st - SUMMER

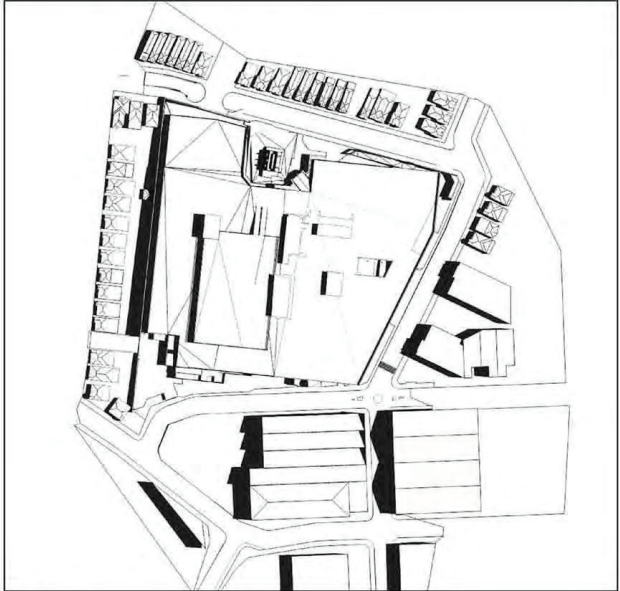


9 AM

MAR/SEPT 21st - EQUINOX


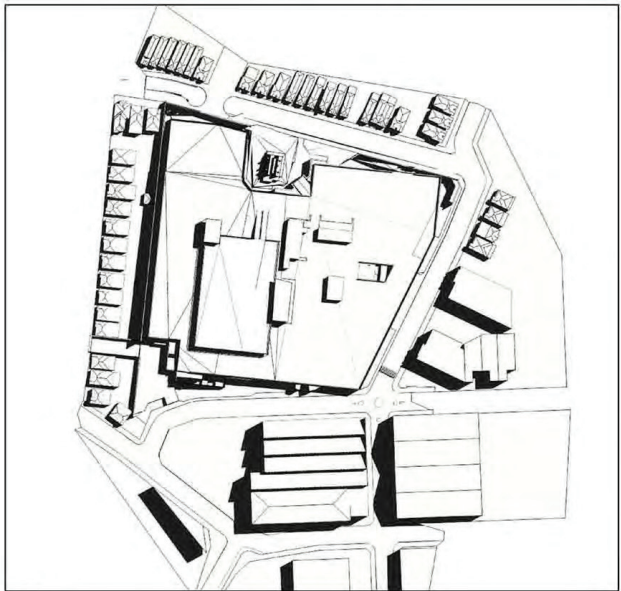


9 AM


JUNE 21st - WINTER

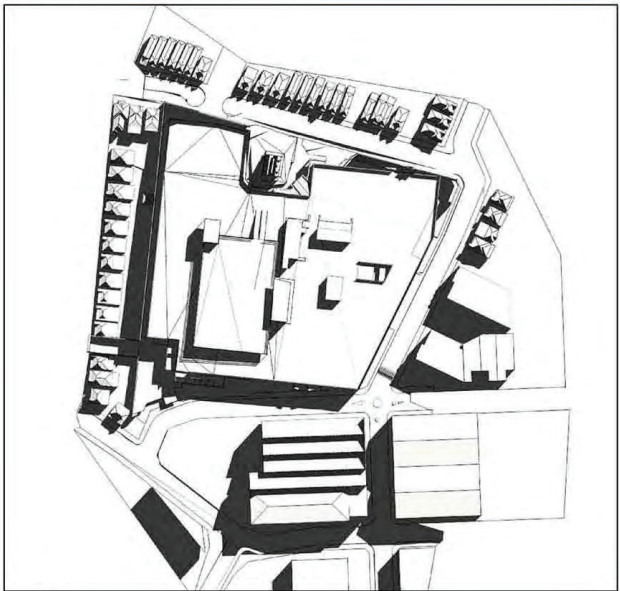


9 AM

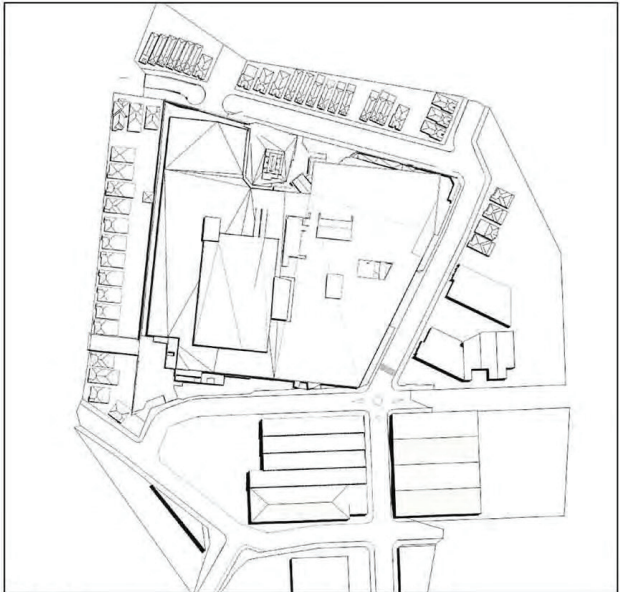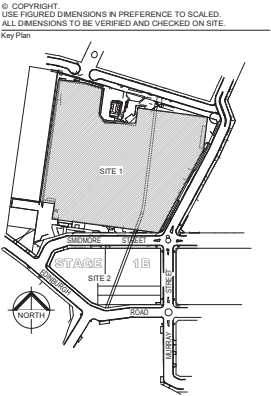


12 PM

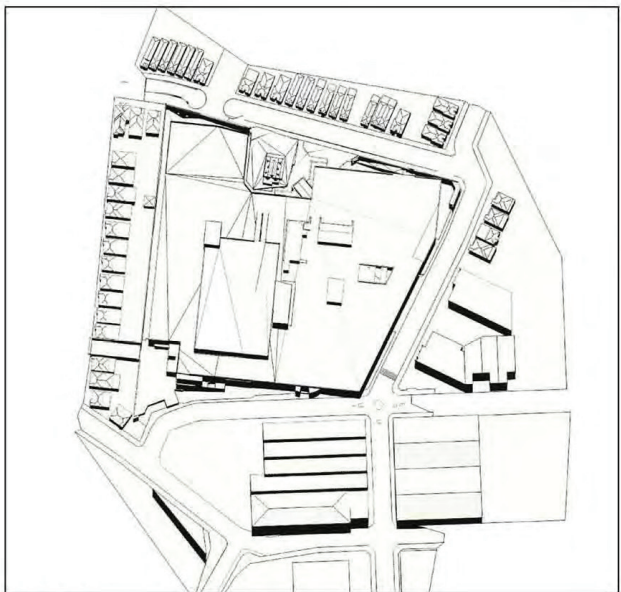


12 PM

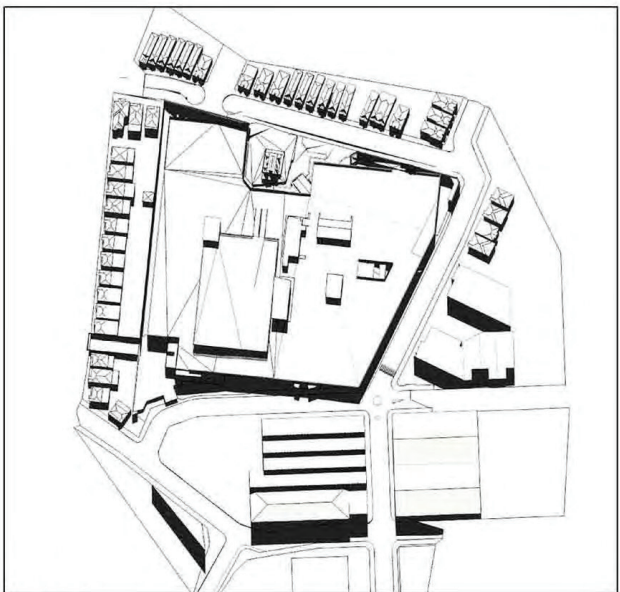


12 PM

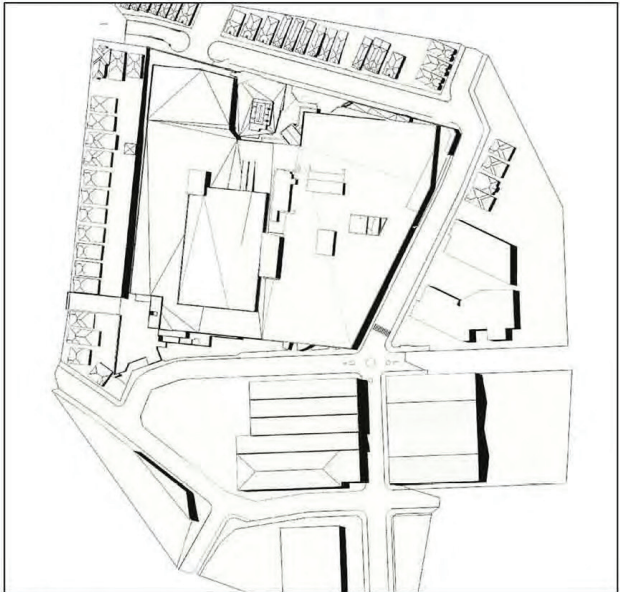

3 PM

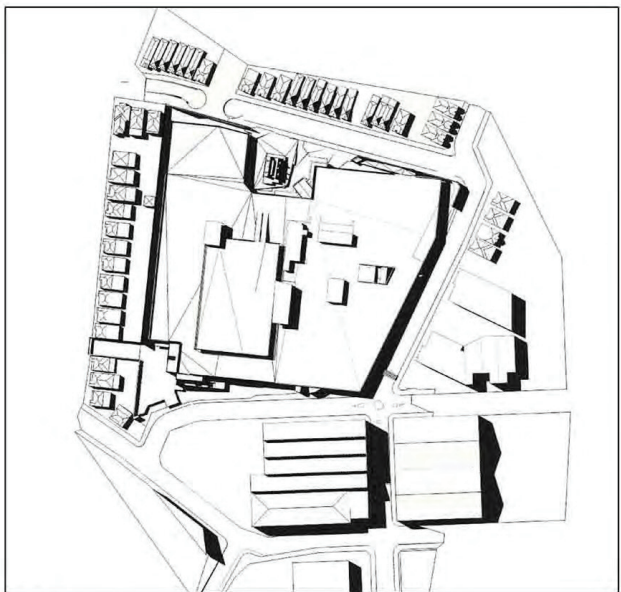

3 PM

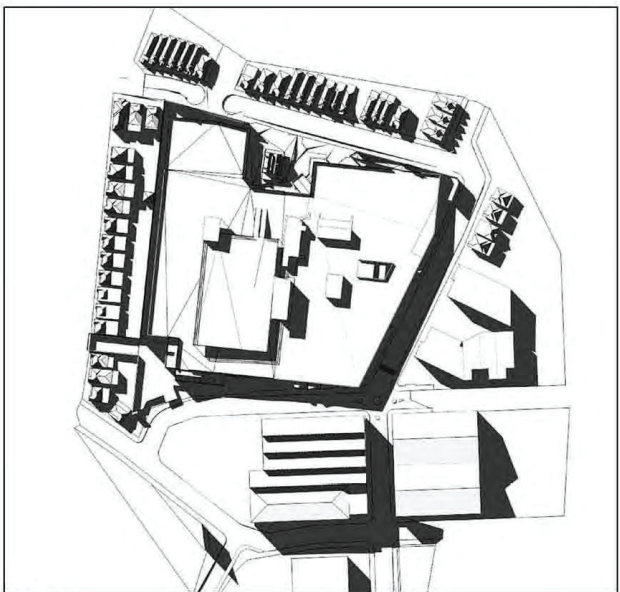

3 PM

© COPYRIGHT
USE FIGURED DIMENSIONS IN PREFERENCE TO SCALED.
ALL DIMENSIONS TO BE VERIFIED AND CHECKED ON SITE.
Key Plan

A 11/19/17 HS SECTION 75W SUBMISSION
Rev. Date Initial Description
Client

AMPCAPITAL

Hames Sharley
hames-sharley.com.au +61 2 8240 8800
nsw registered architect aldo roadk 5987

In Partnership With

Project
MARRICKVILLE METRO
REDEVELOPMENT
34 VICTORIA ROAD MARRICKVILLE NSW 2204

Drawing Title
SHADOW DIAGRAMS - EXISTING

Drawn By HS Checked By HS Scale @ B1 1 : 500
Project No. 50980 Drawing No. EA014 Revision A
Status SECTION 75W SUBMISSION
75W

A3 SCALED DRAWING