




Scale 1:1000

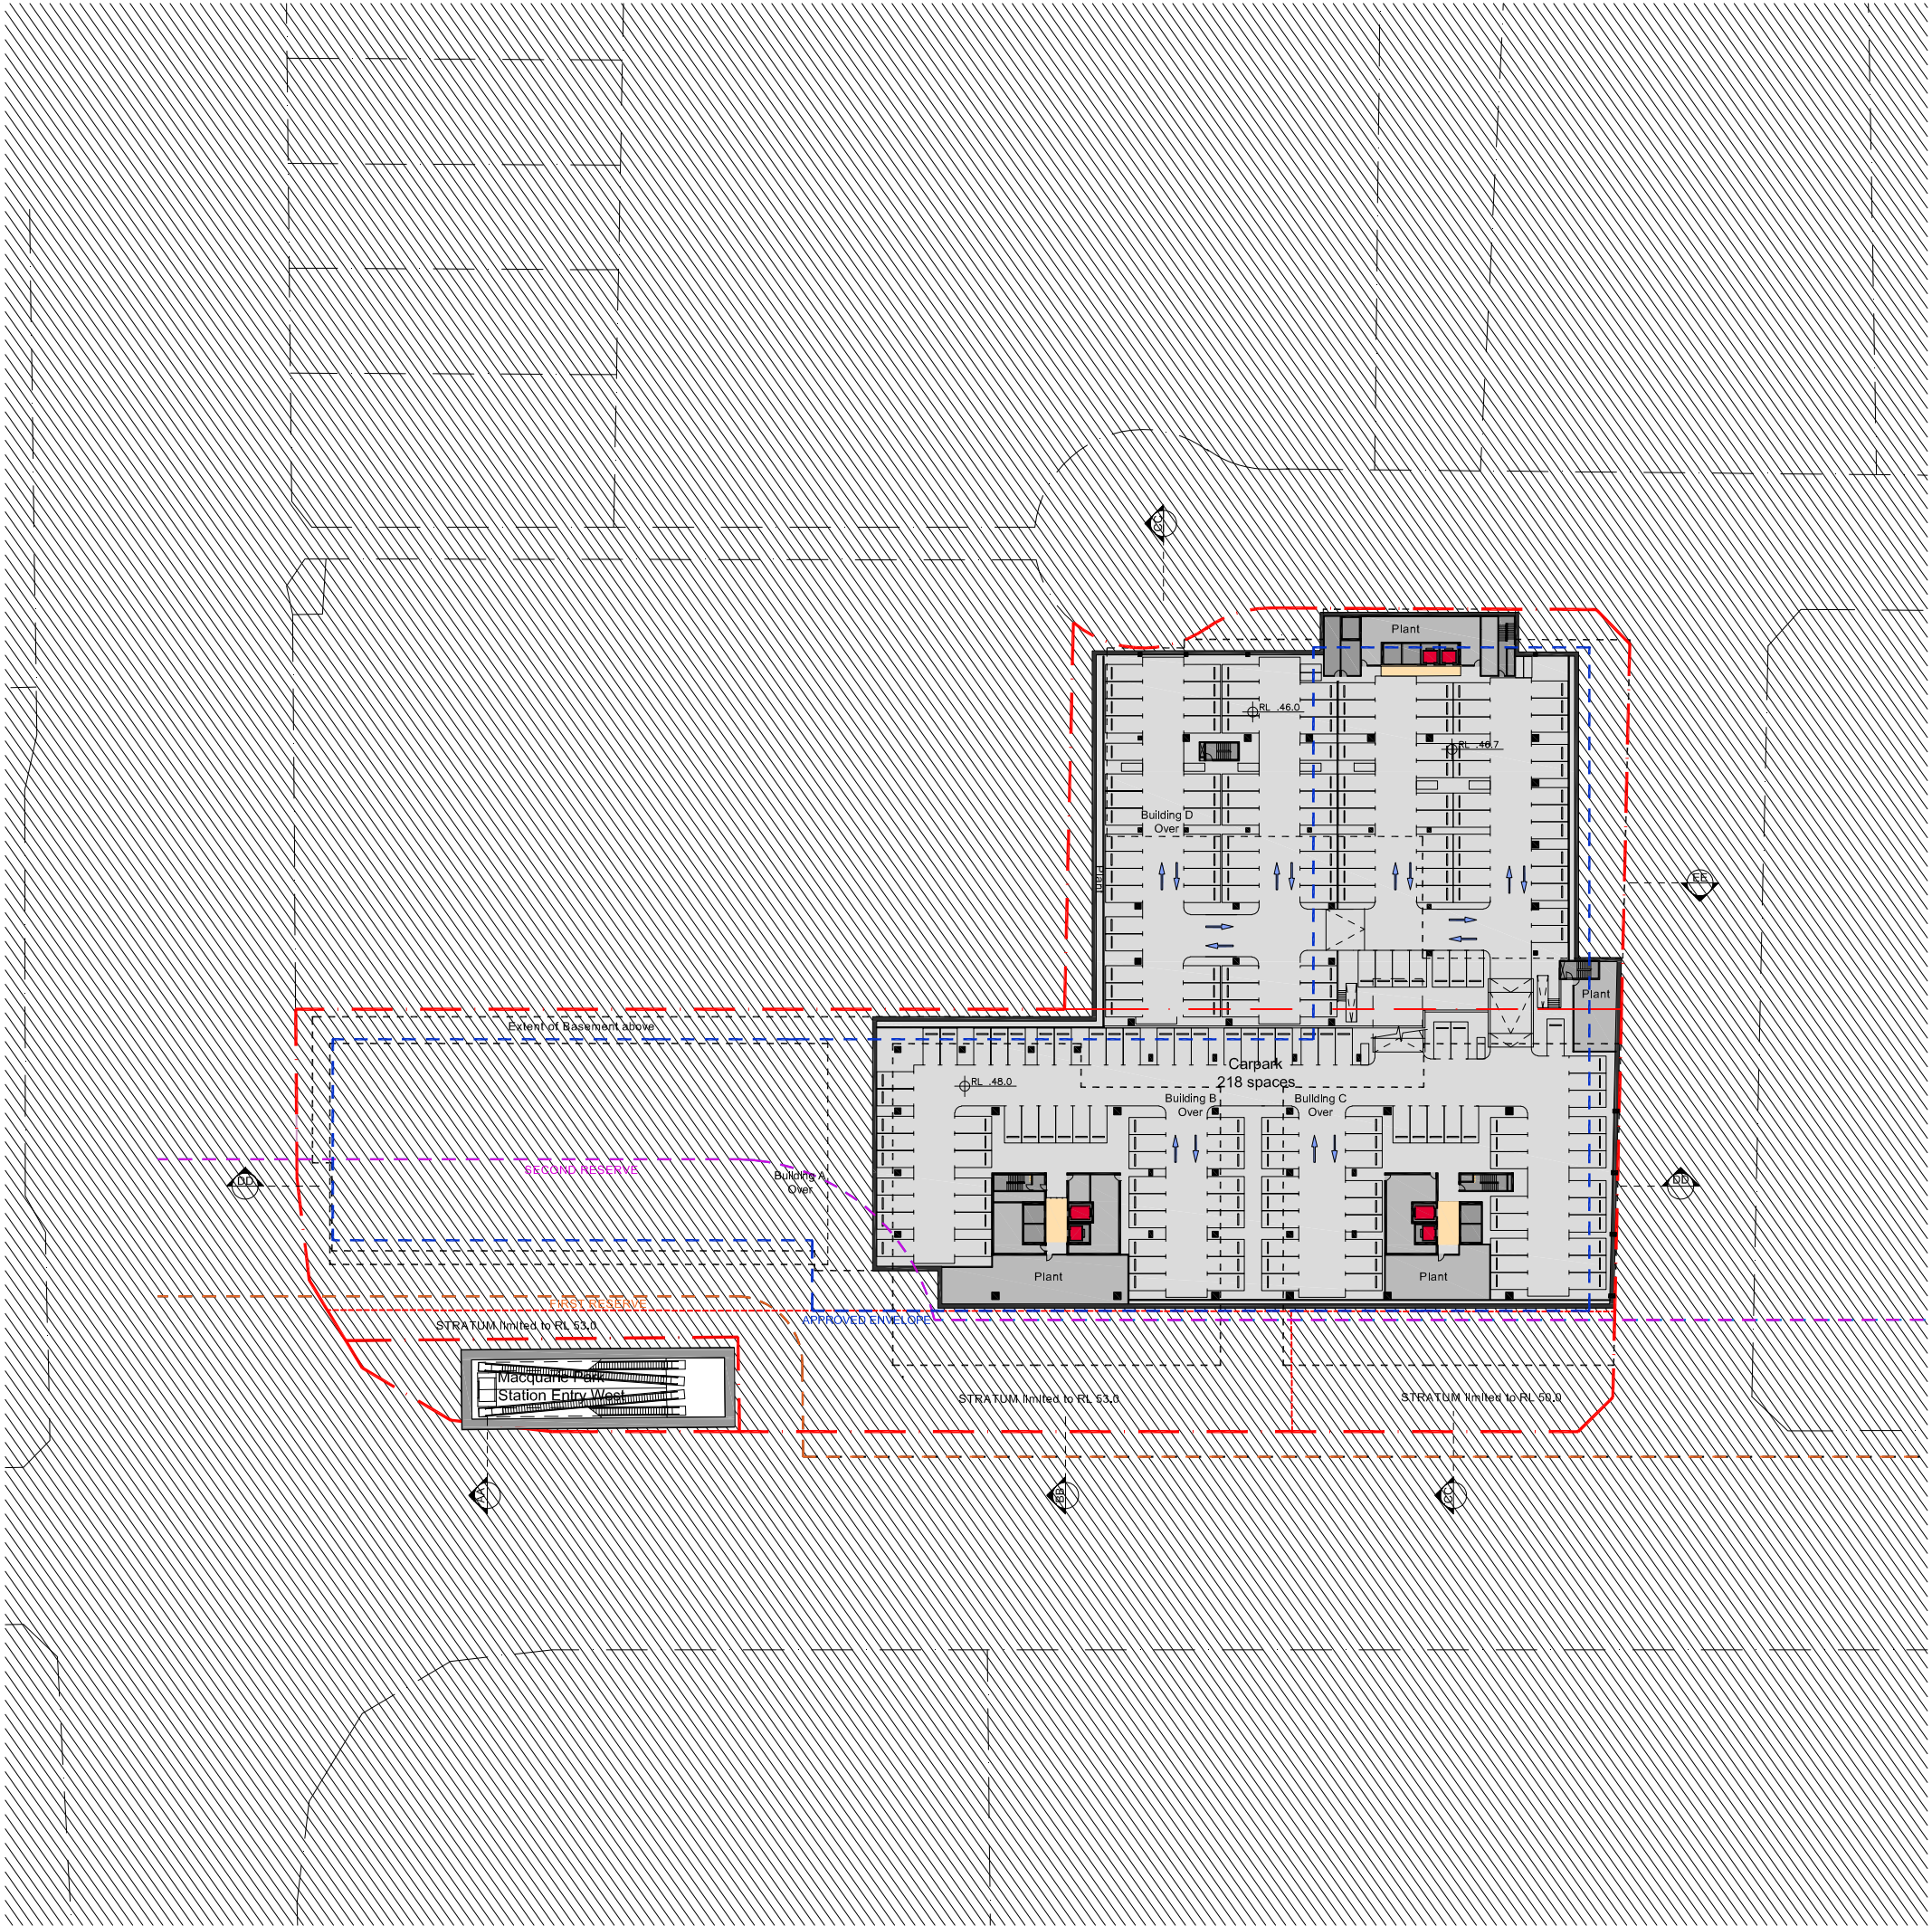


Scale 1:1000

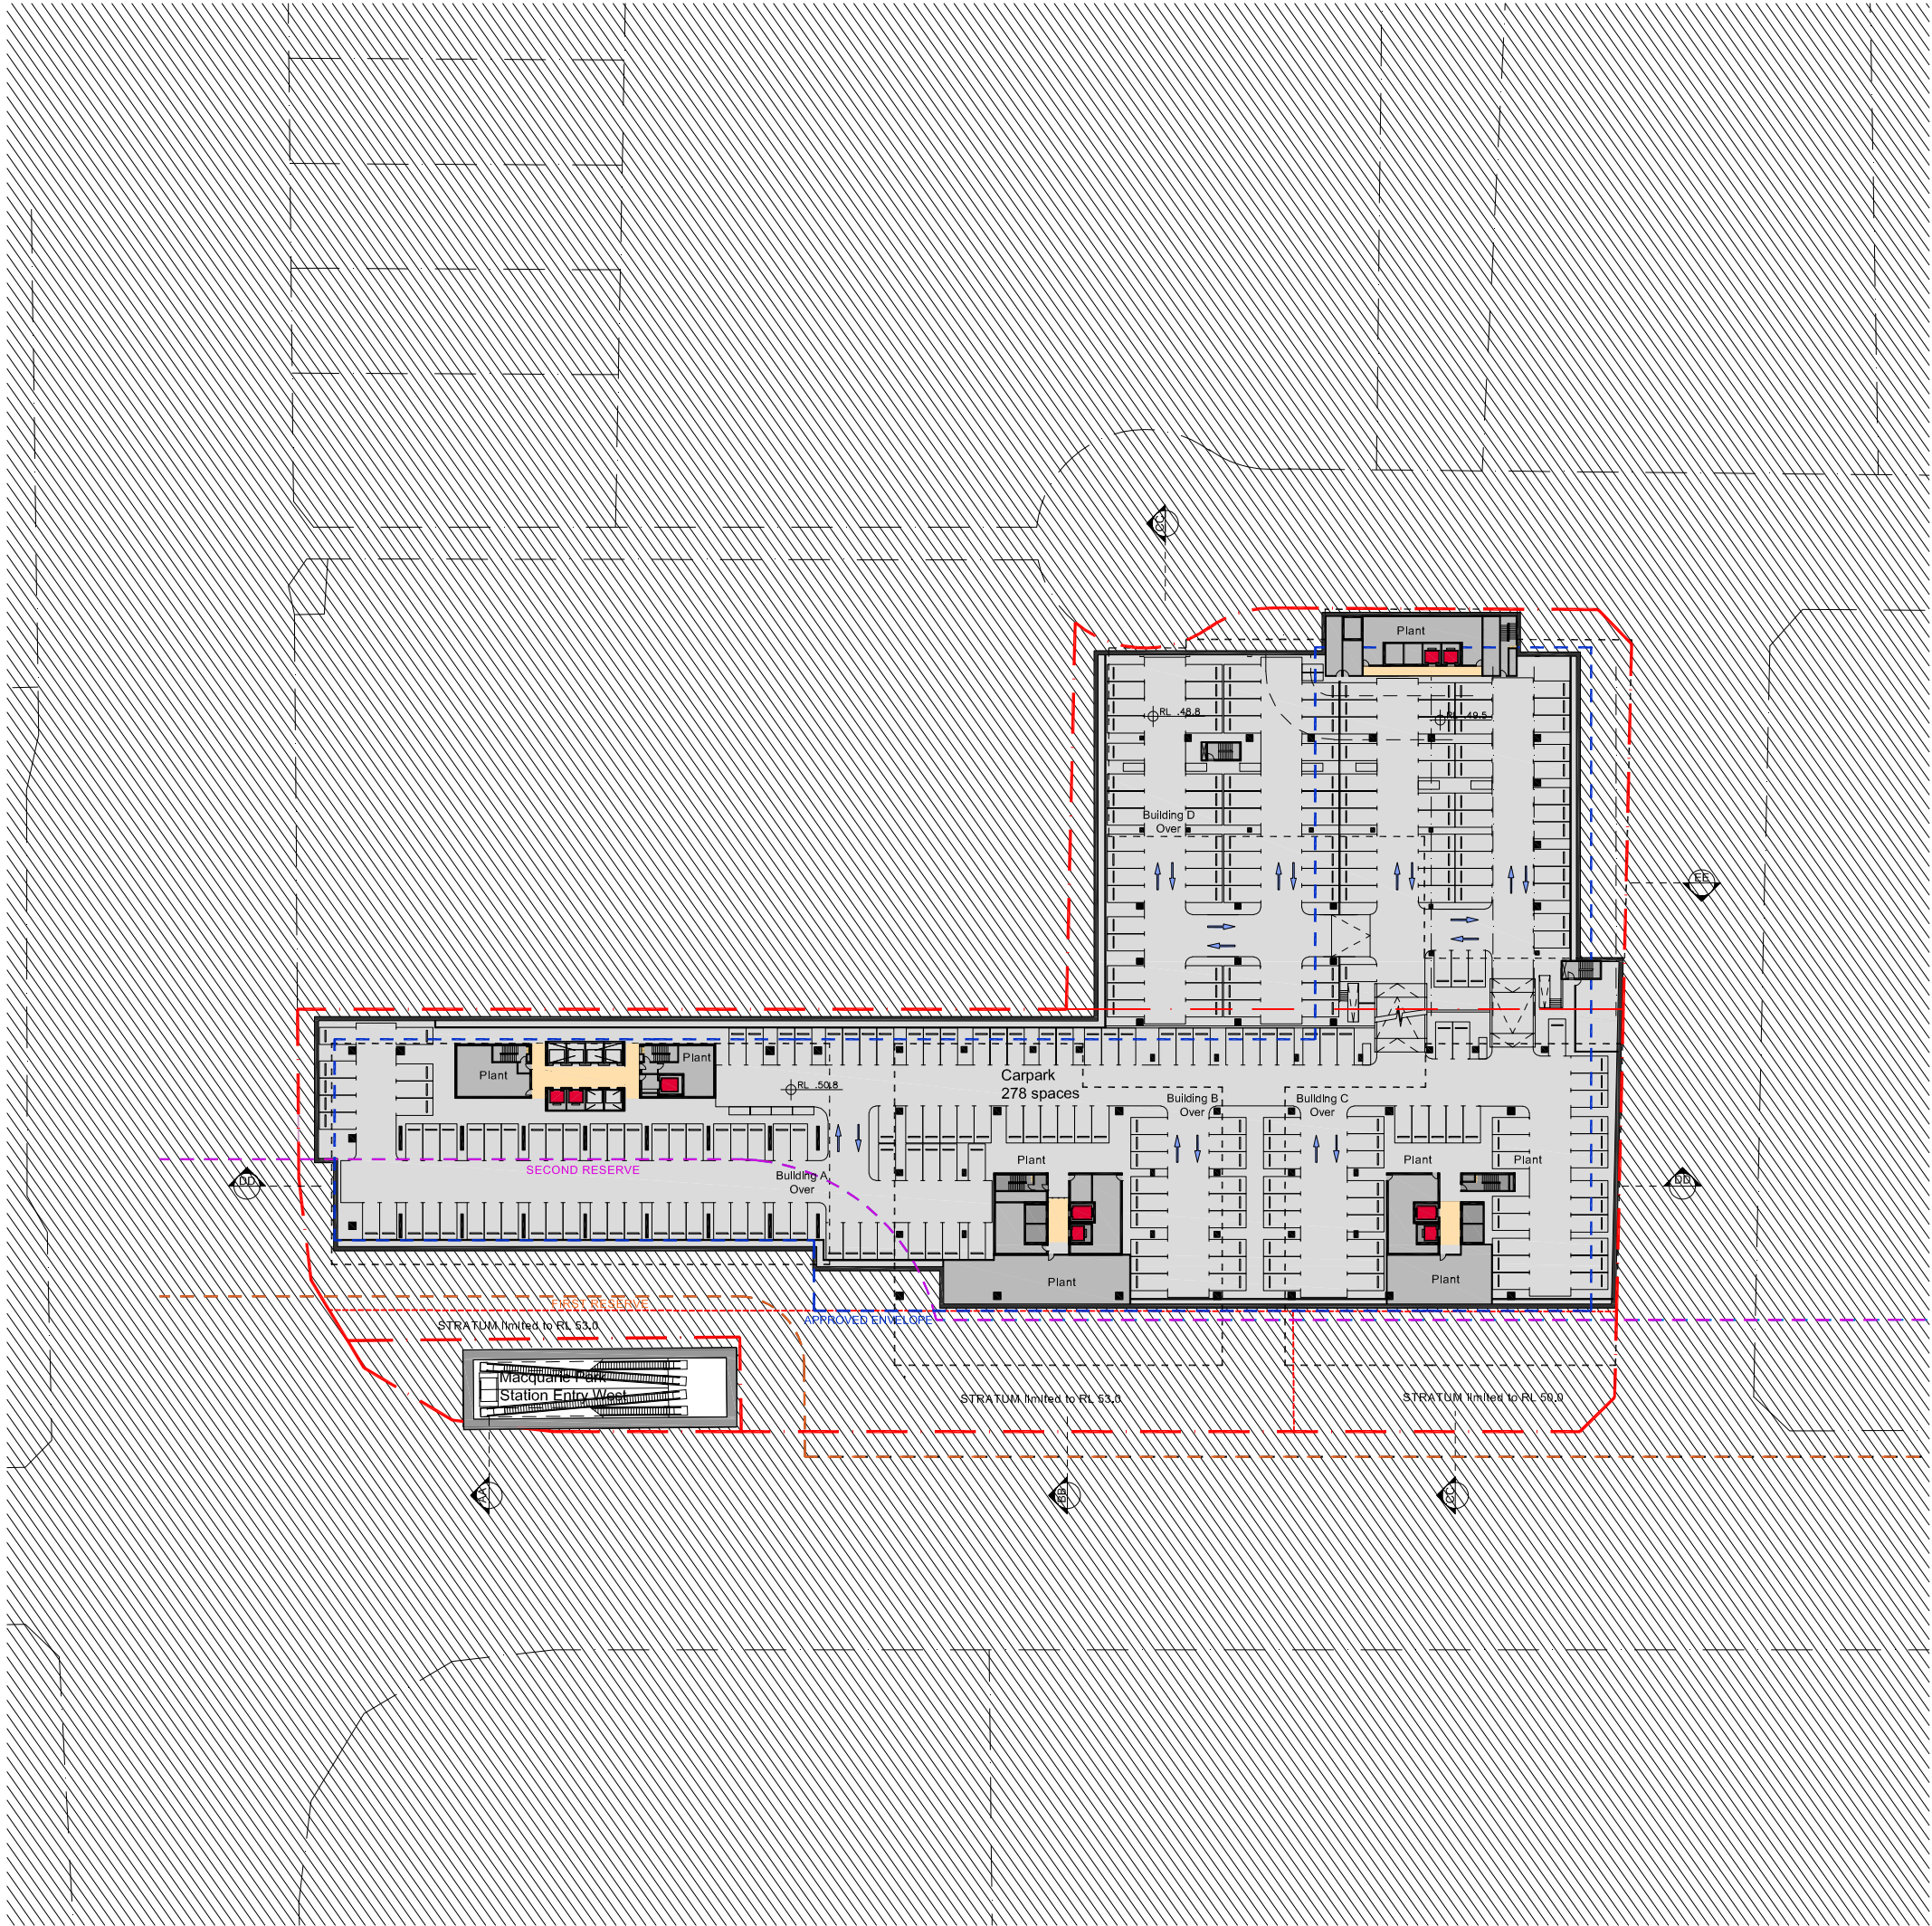

Scale 1:1000

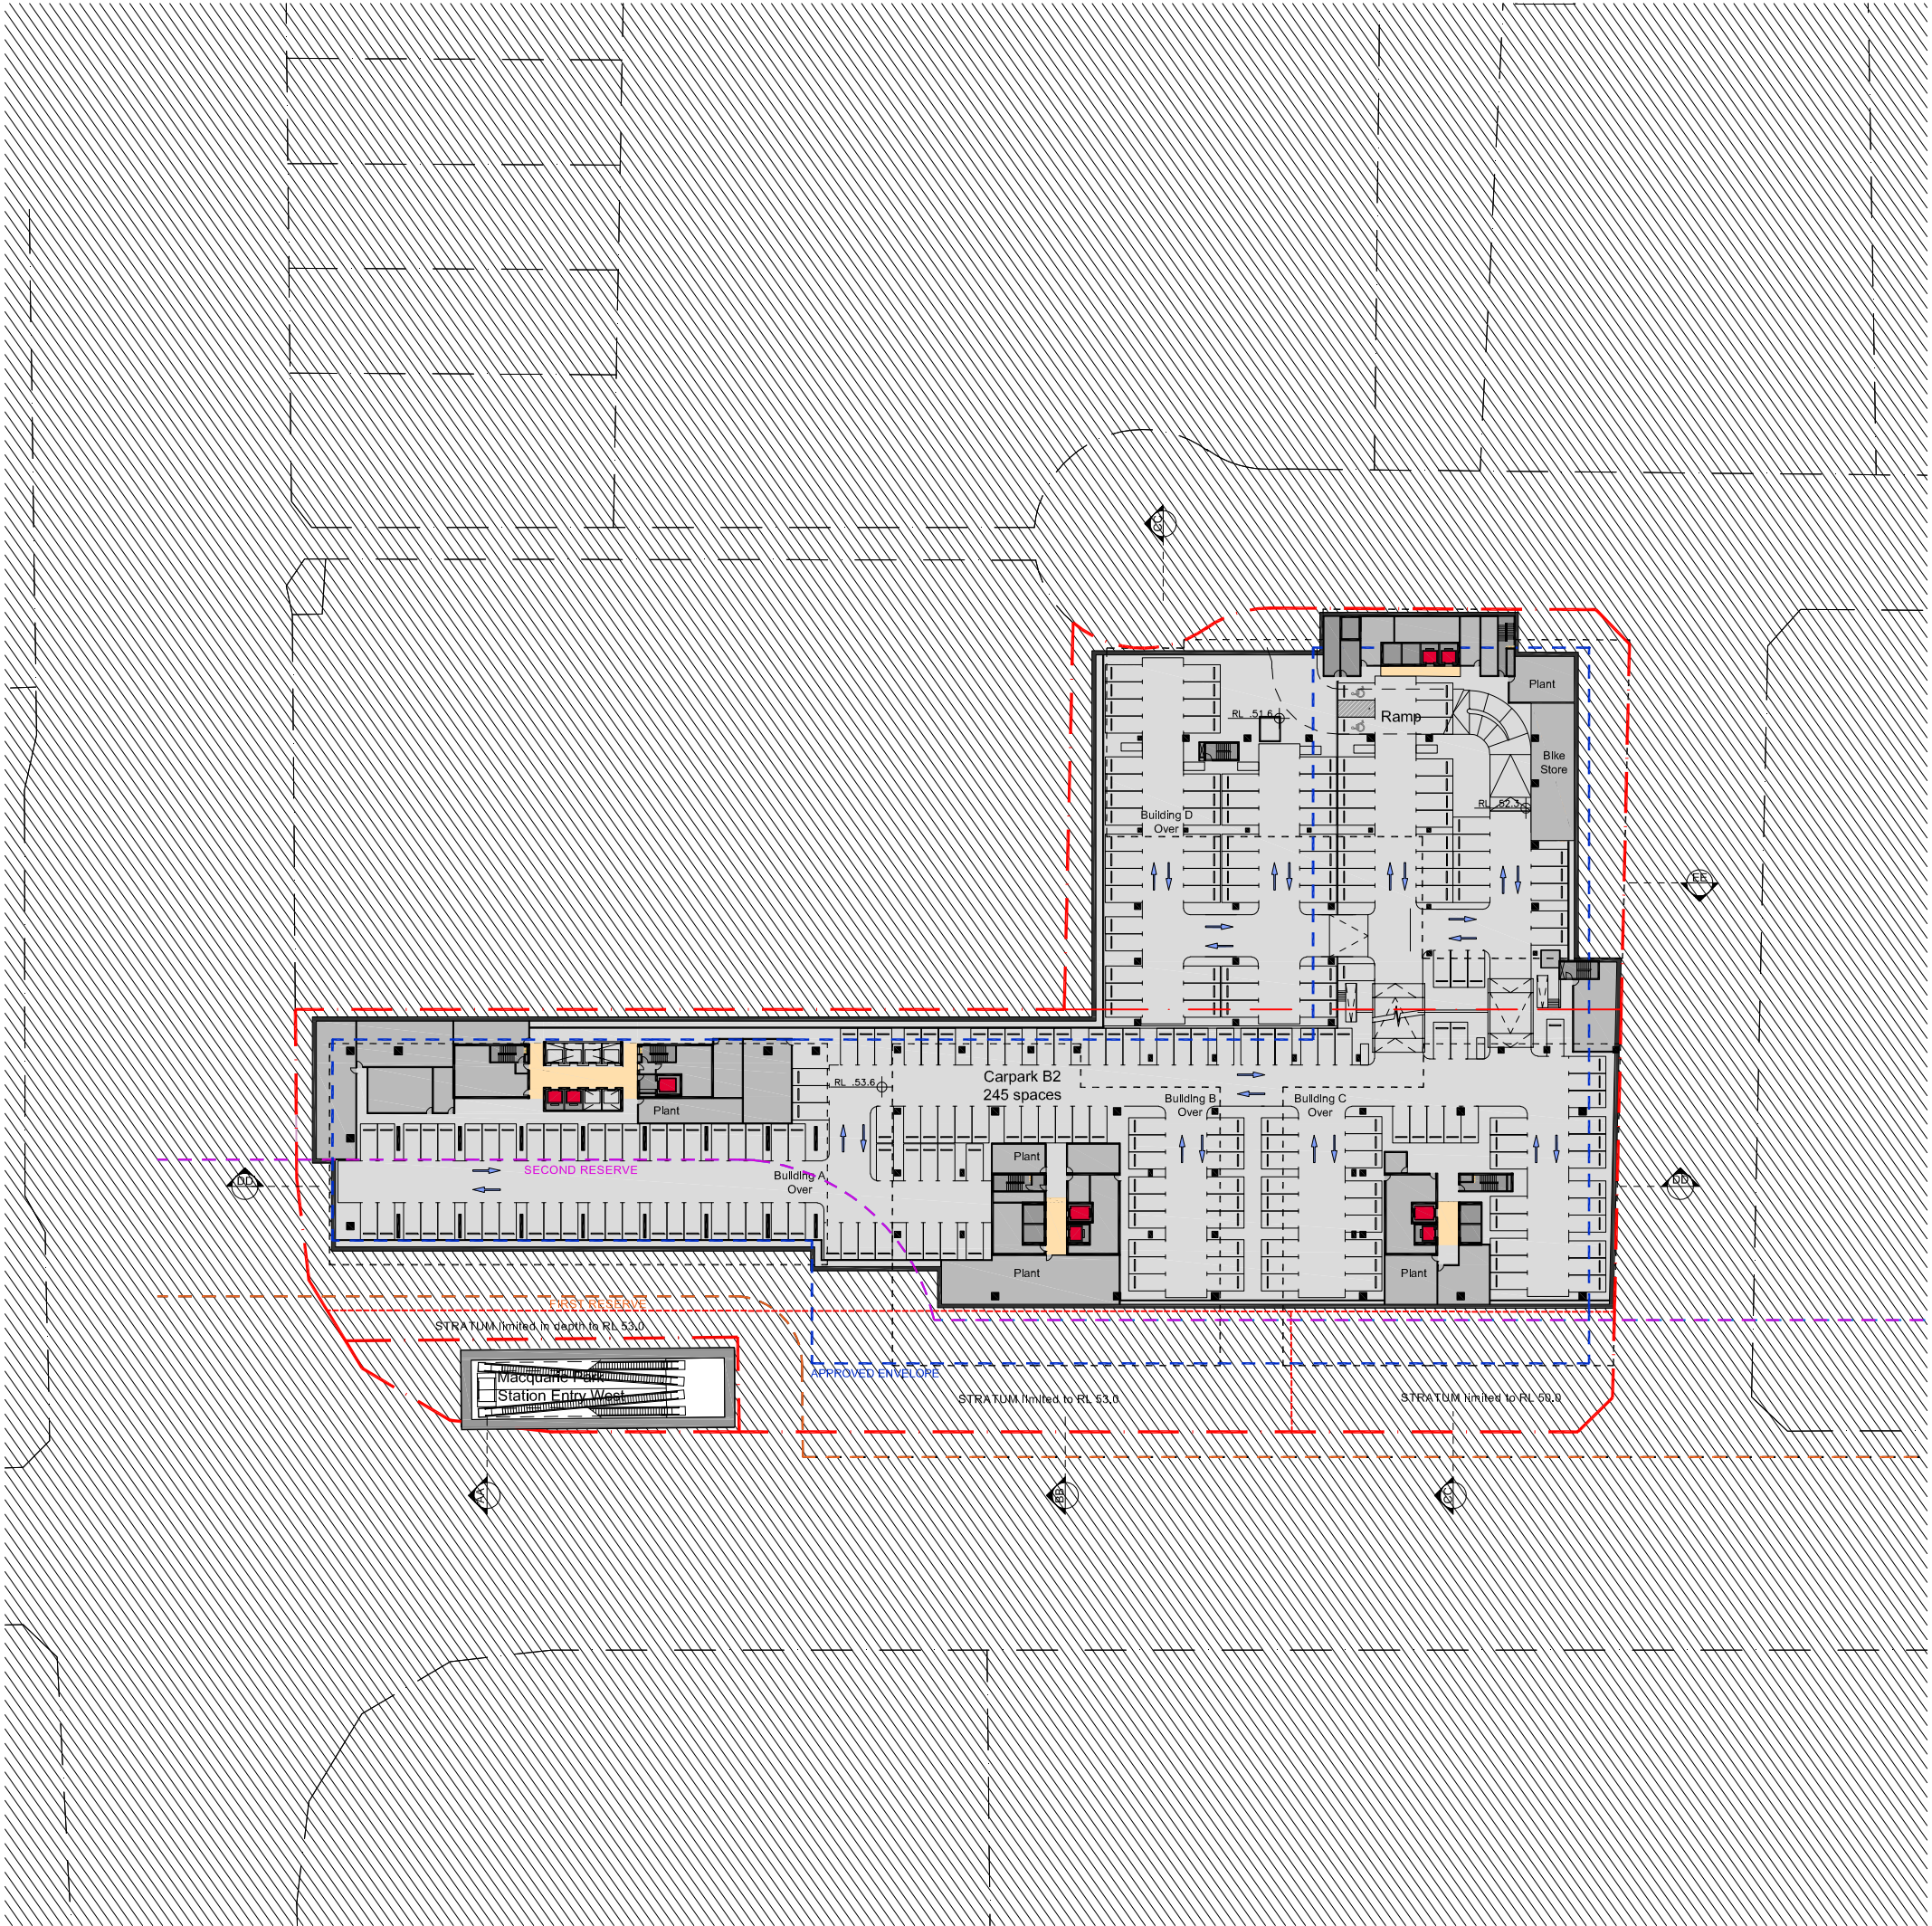

Scale 1:1000

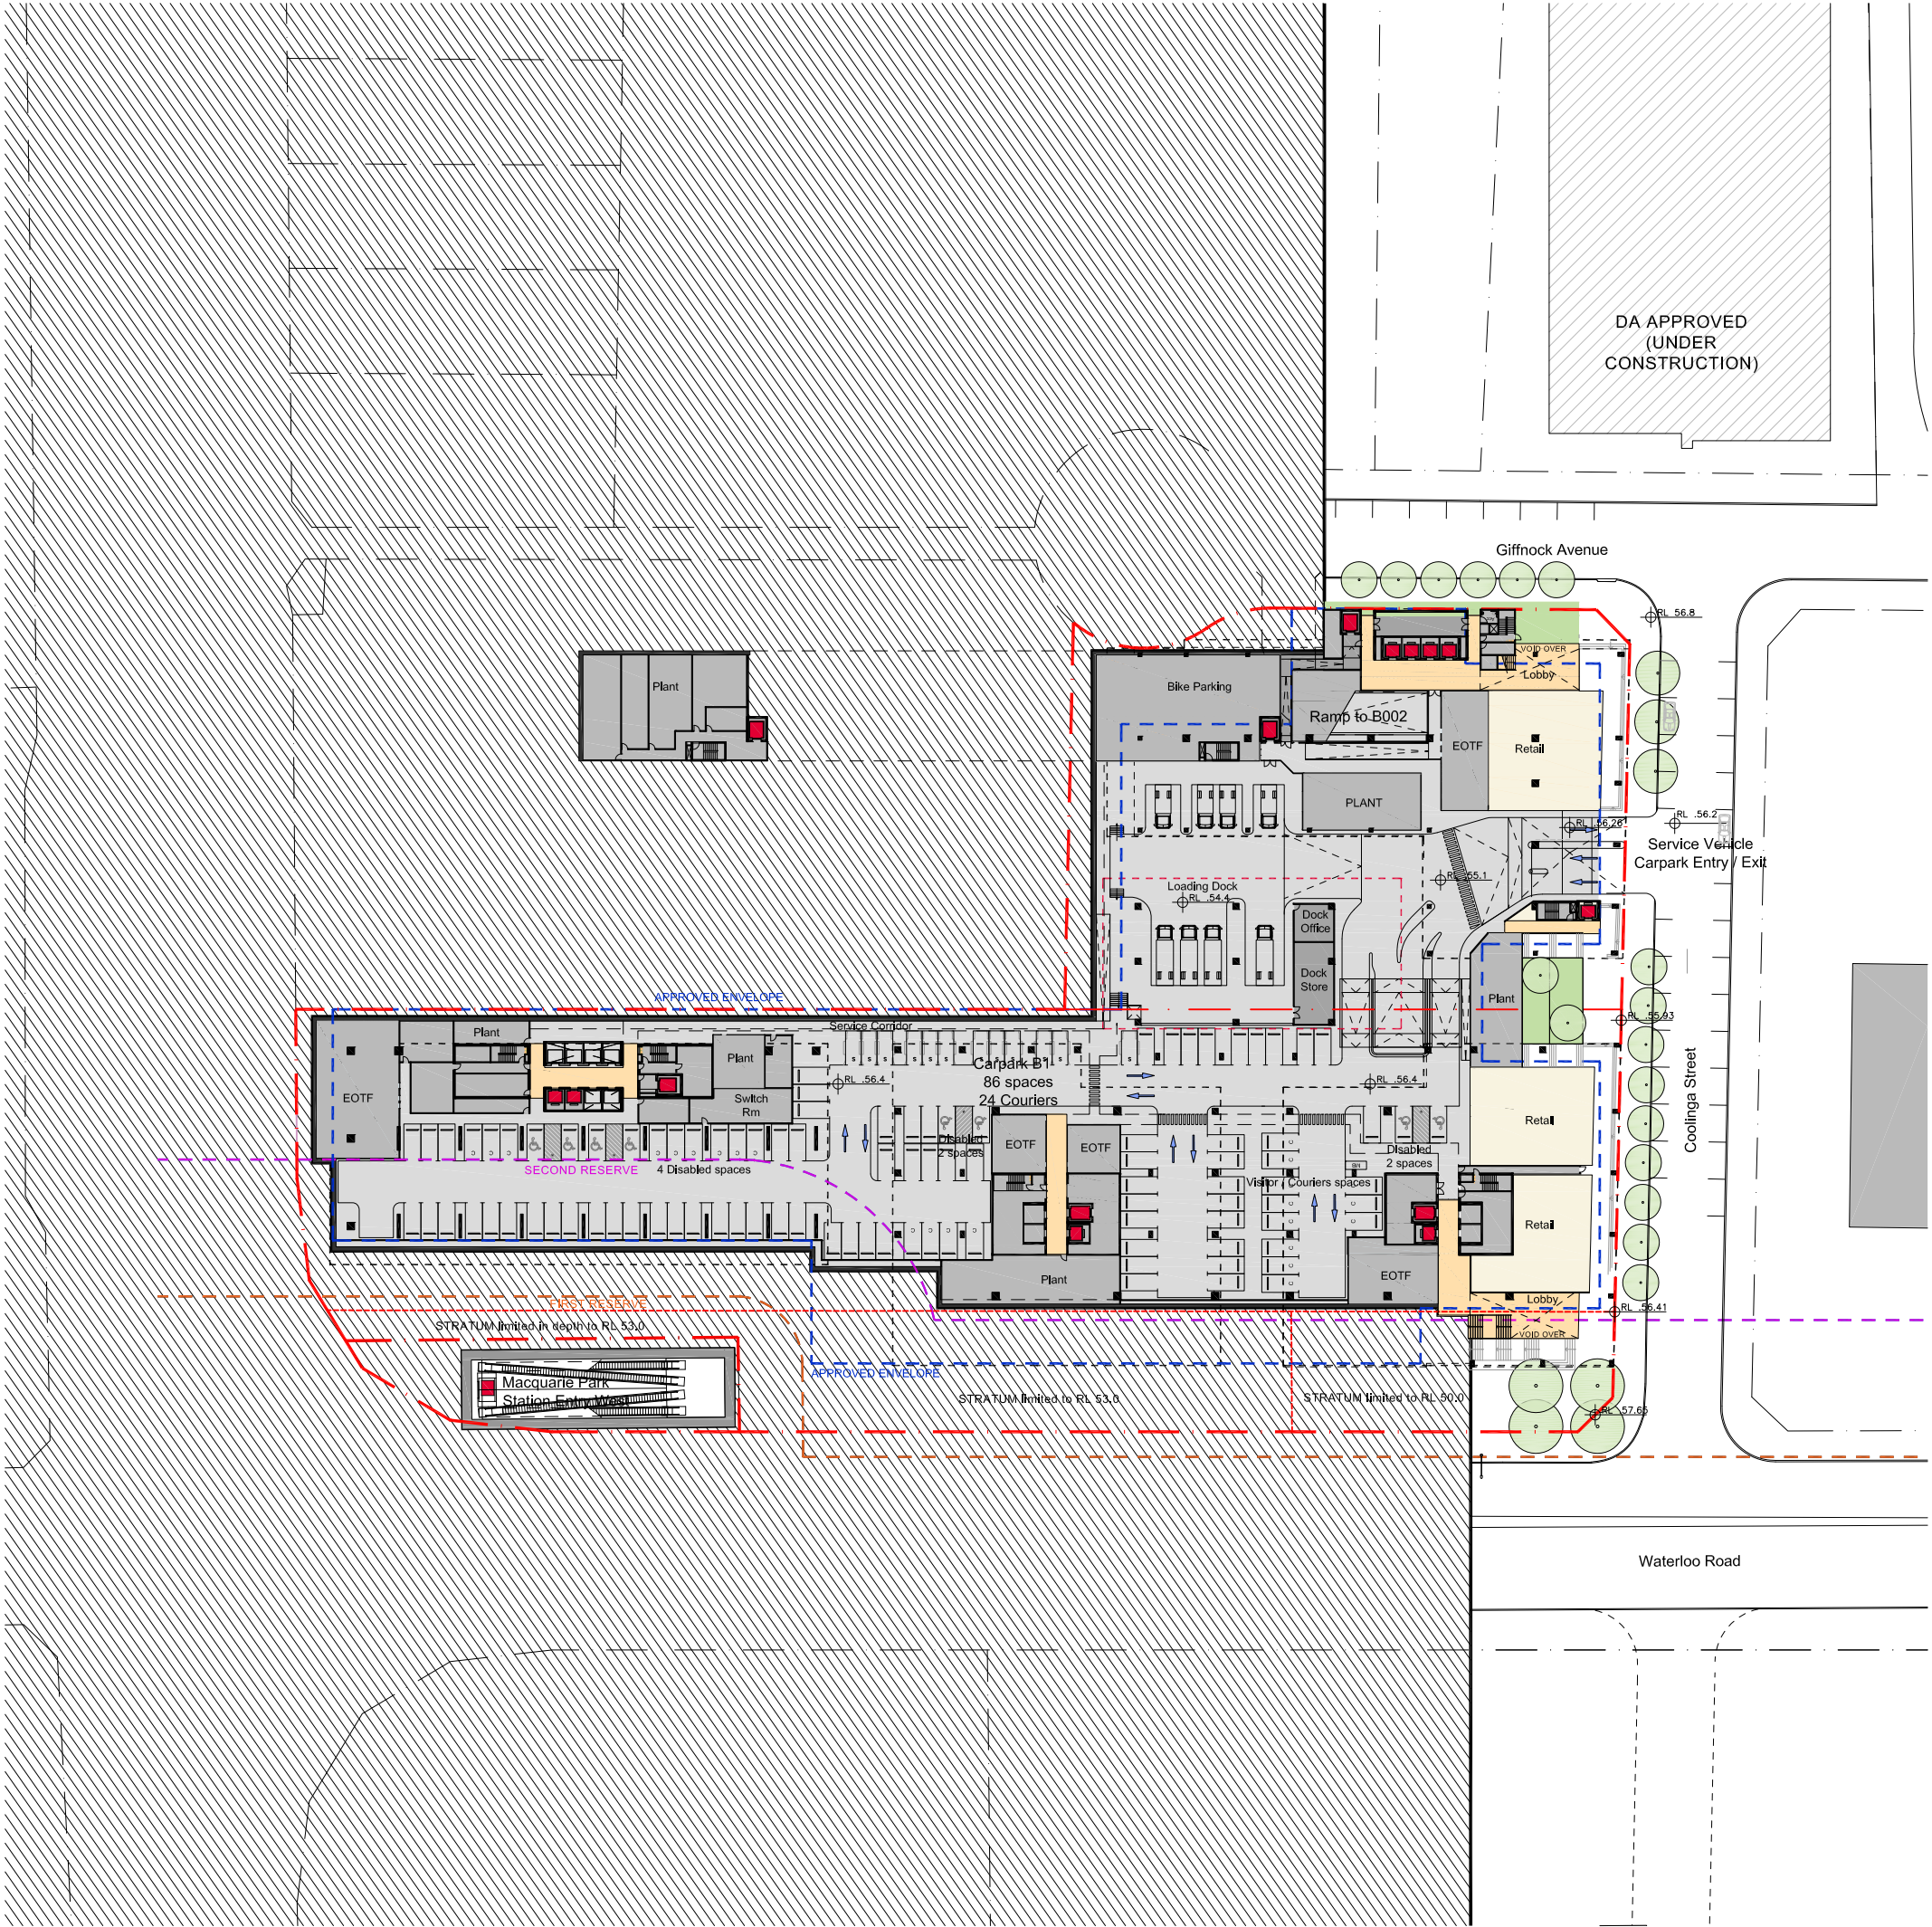



Scale 1:1000





Legend


-  New Trees
-  Existing Trees

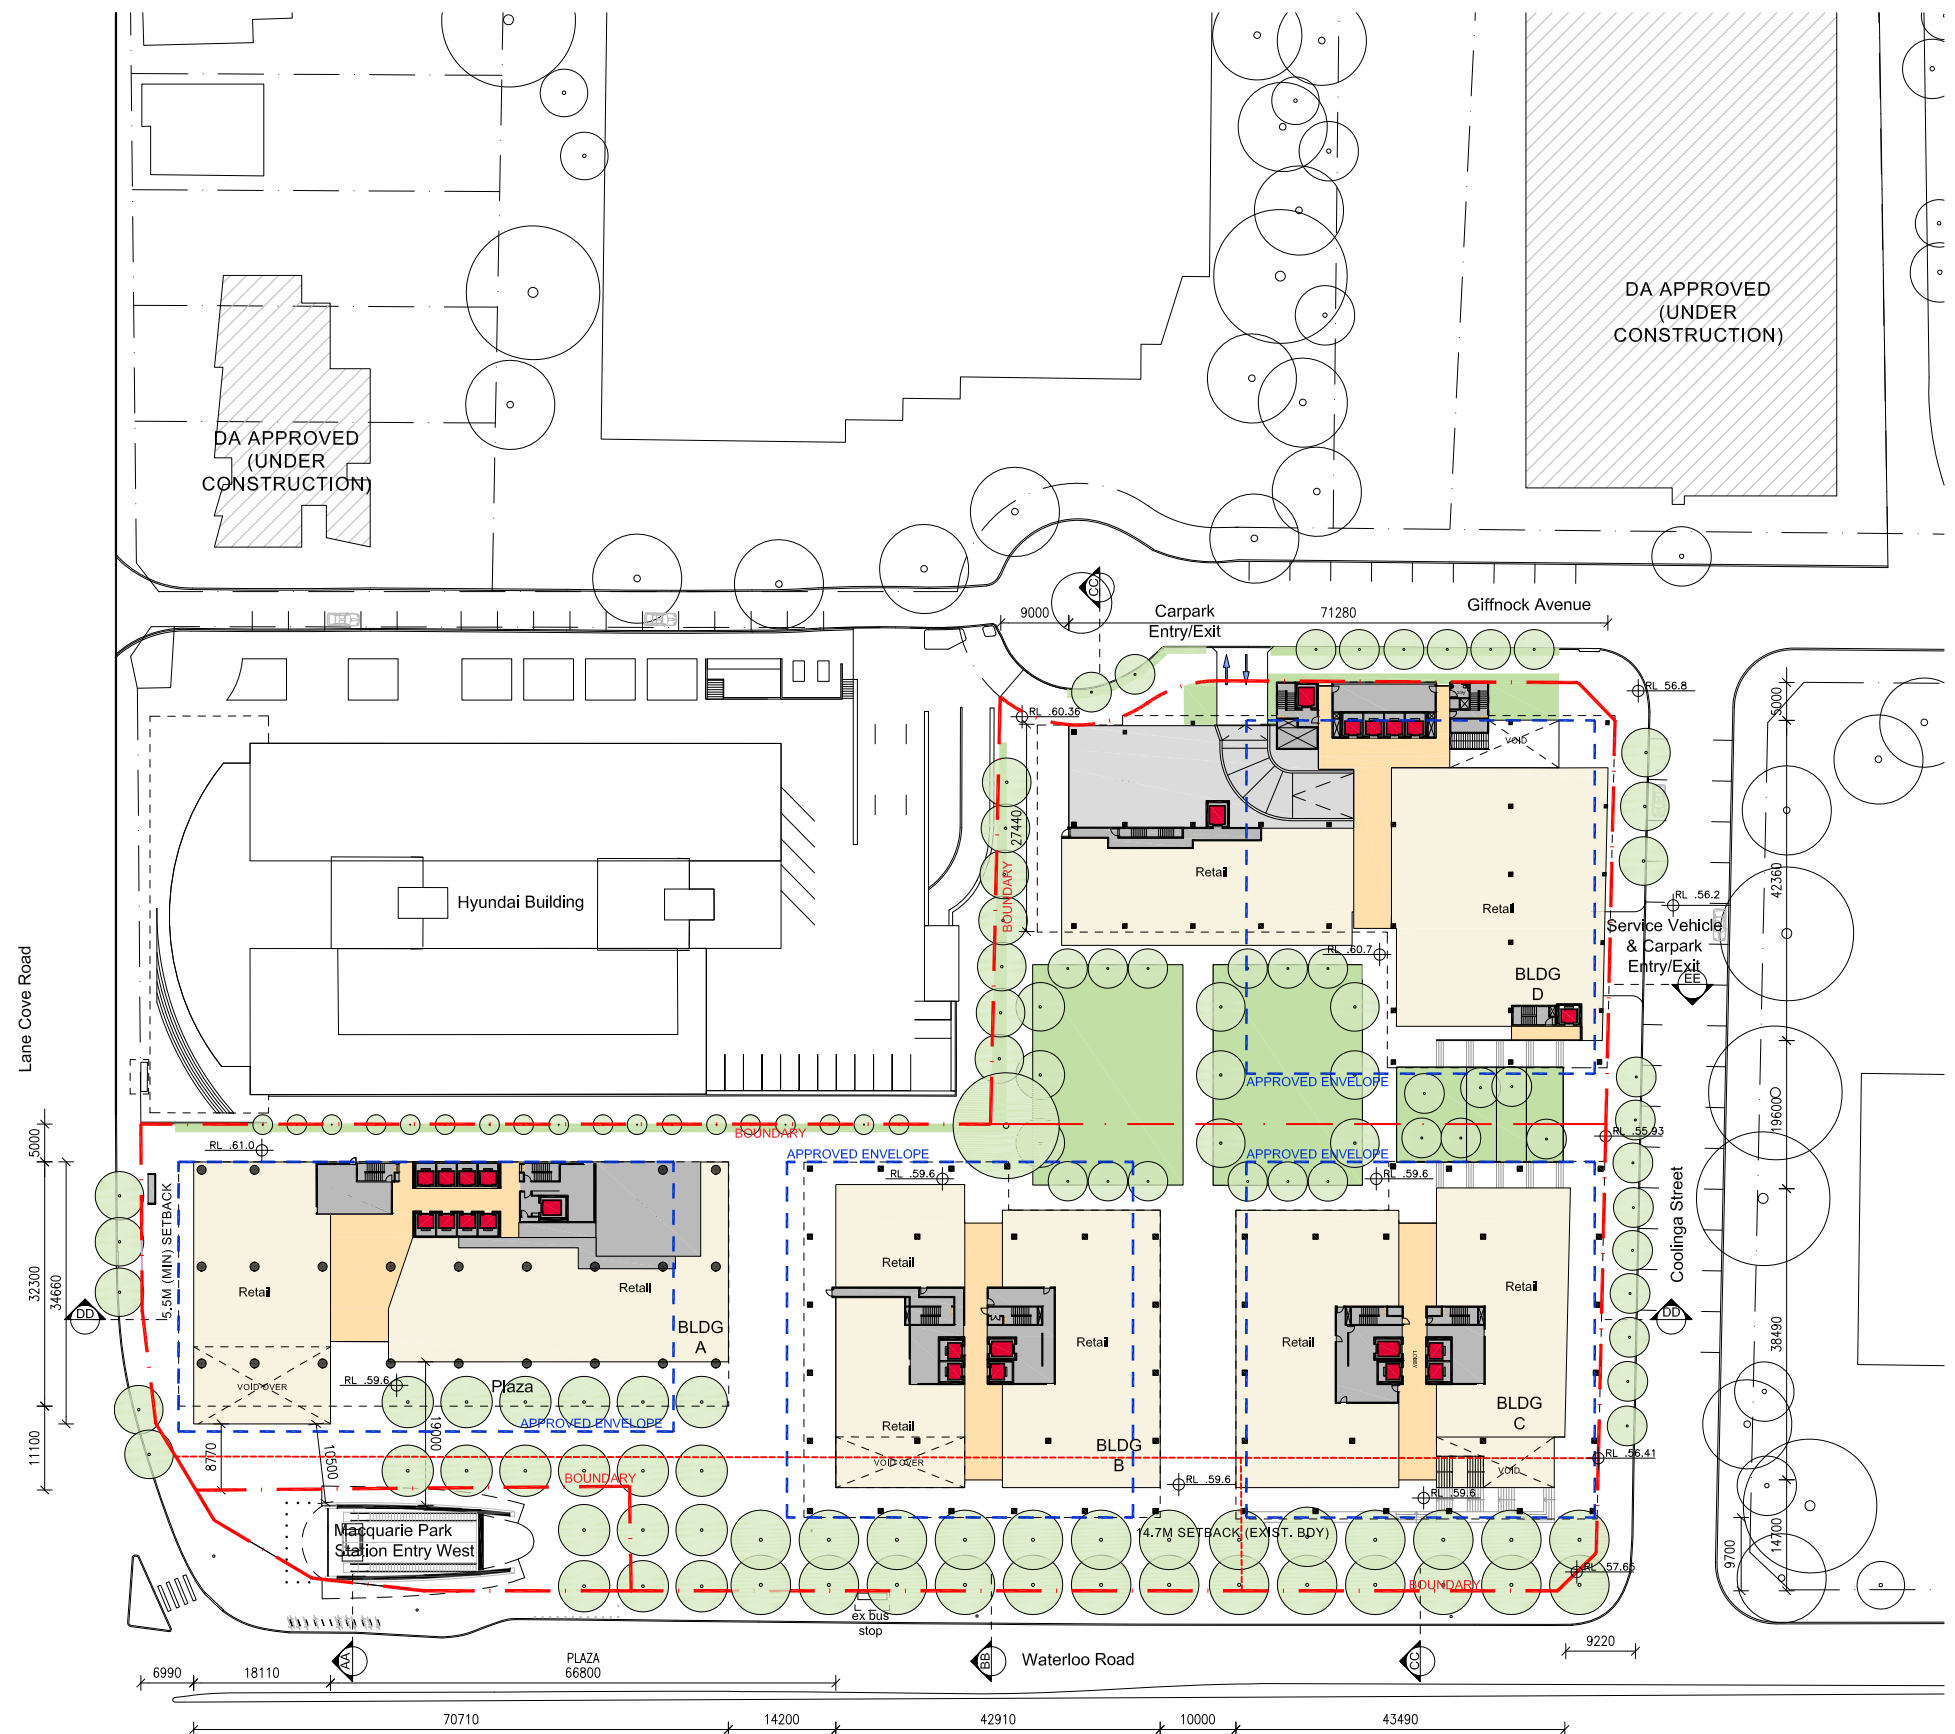


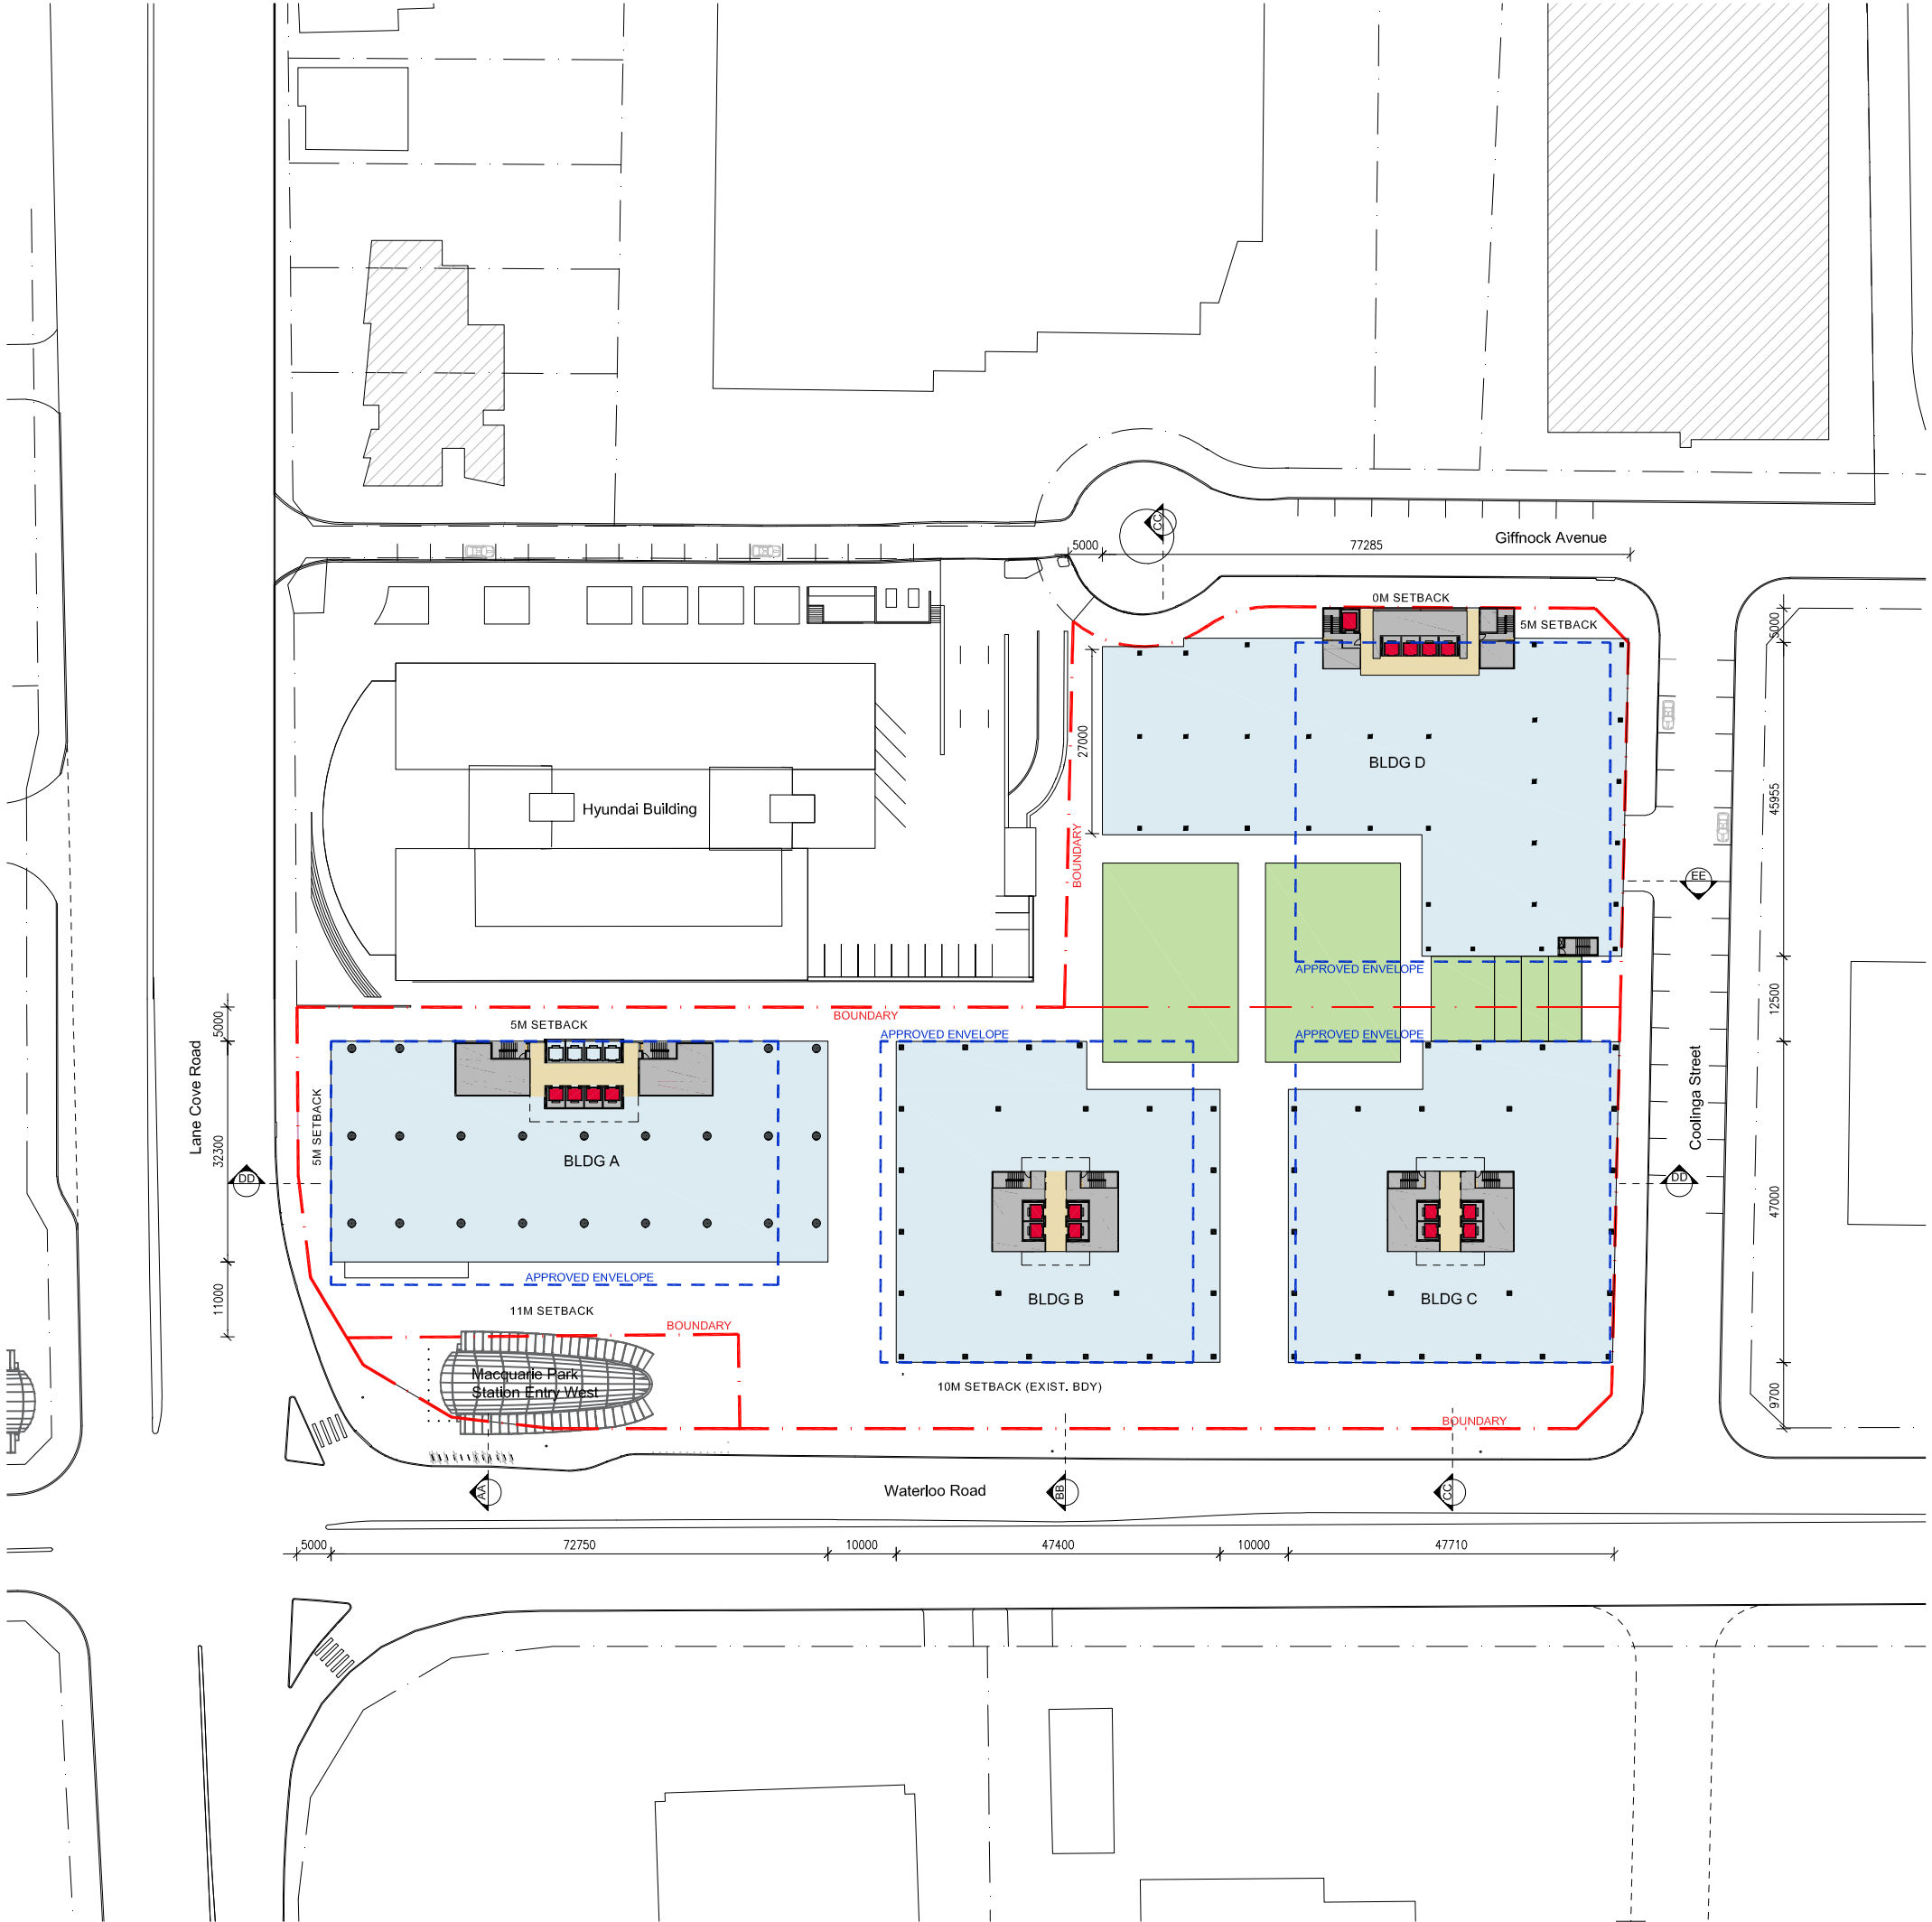


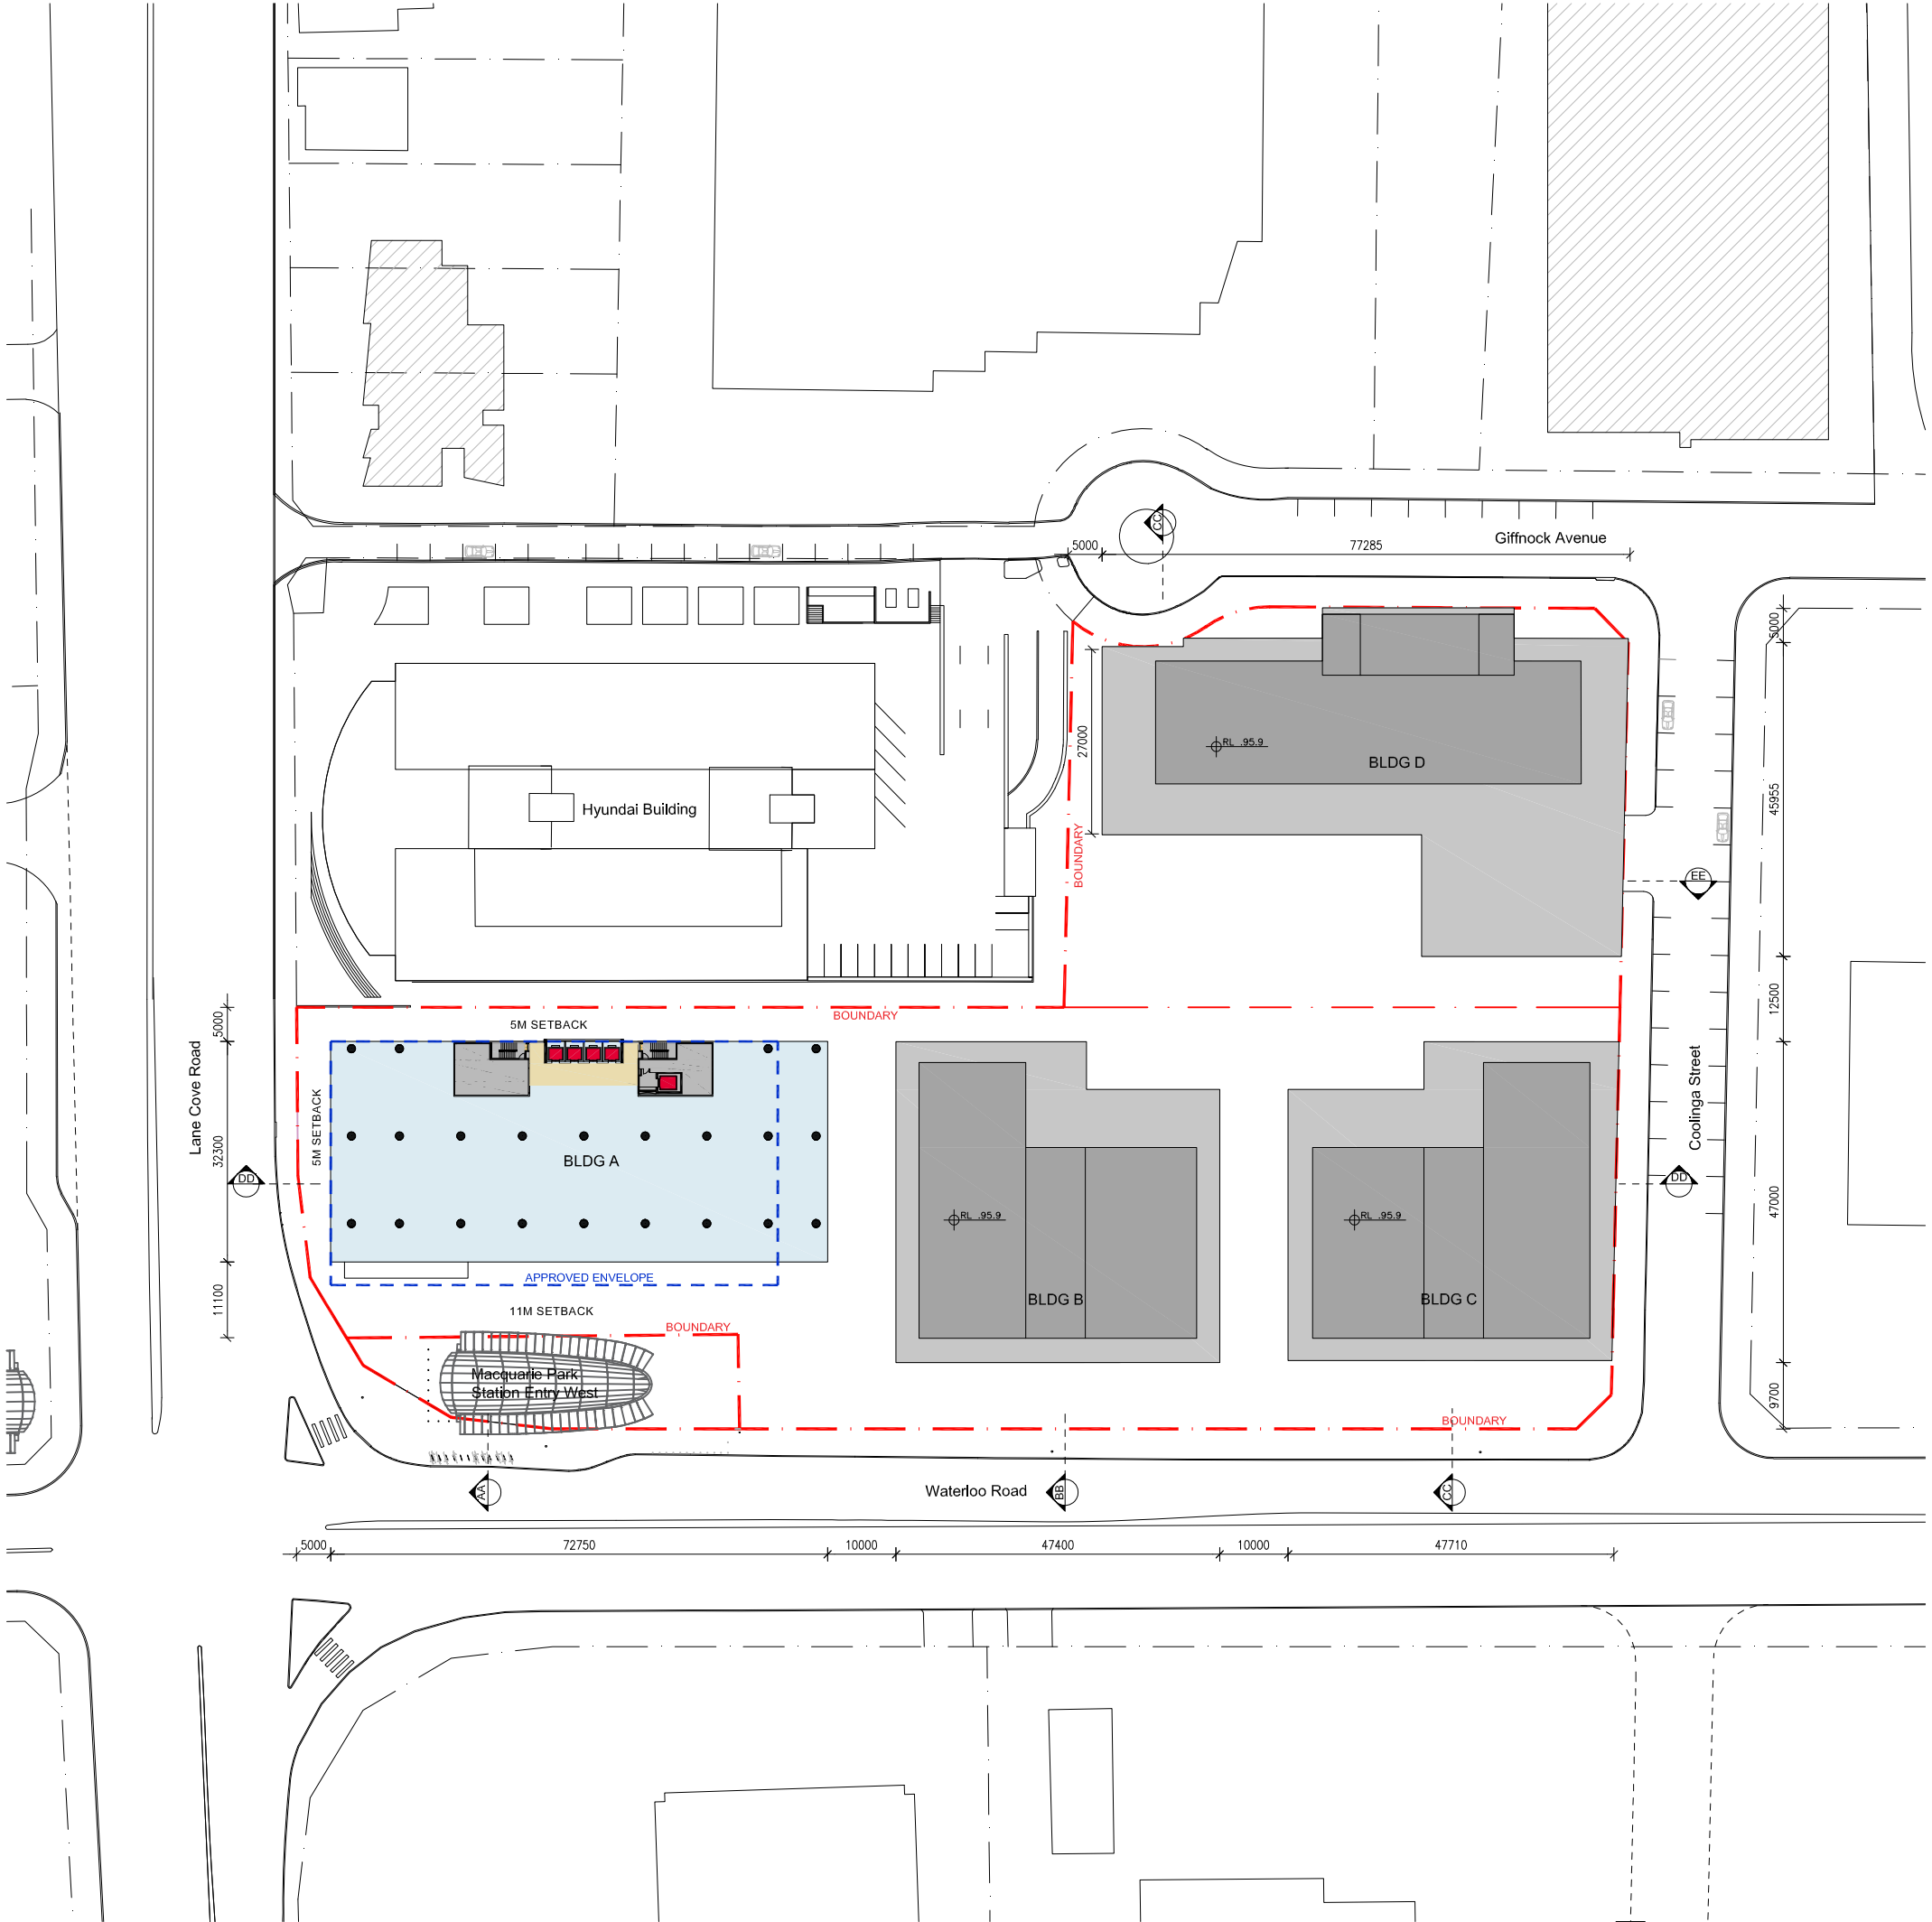

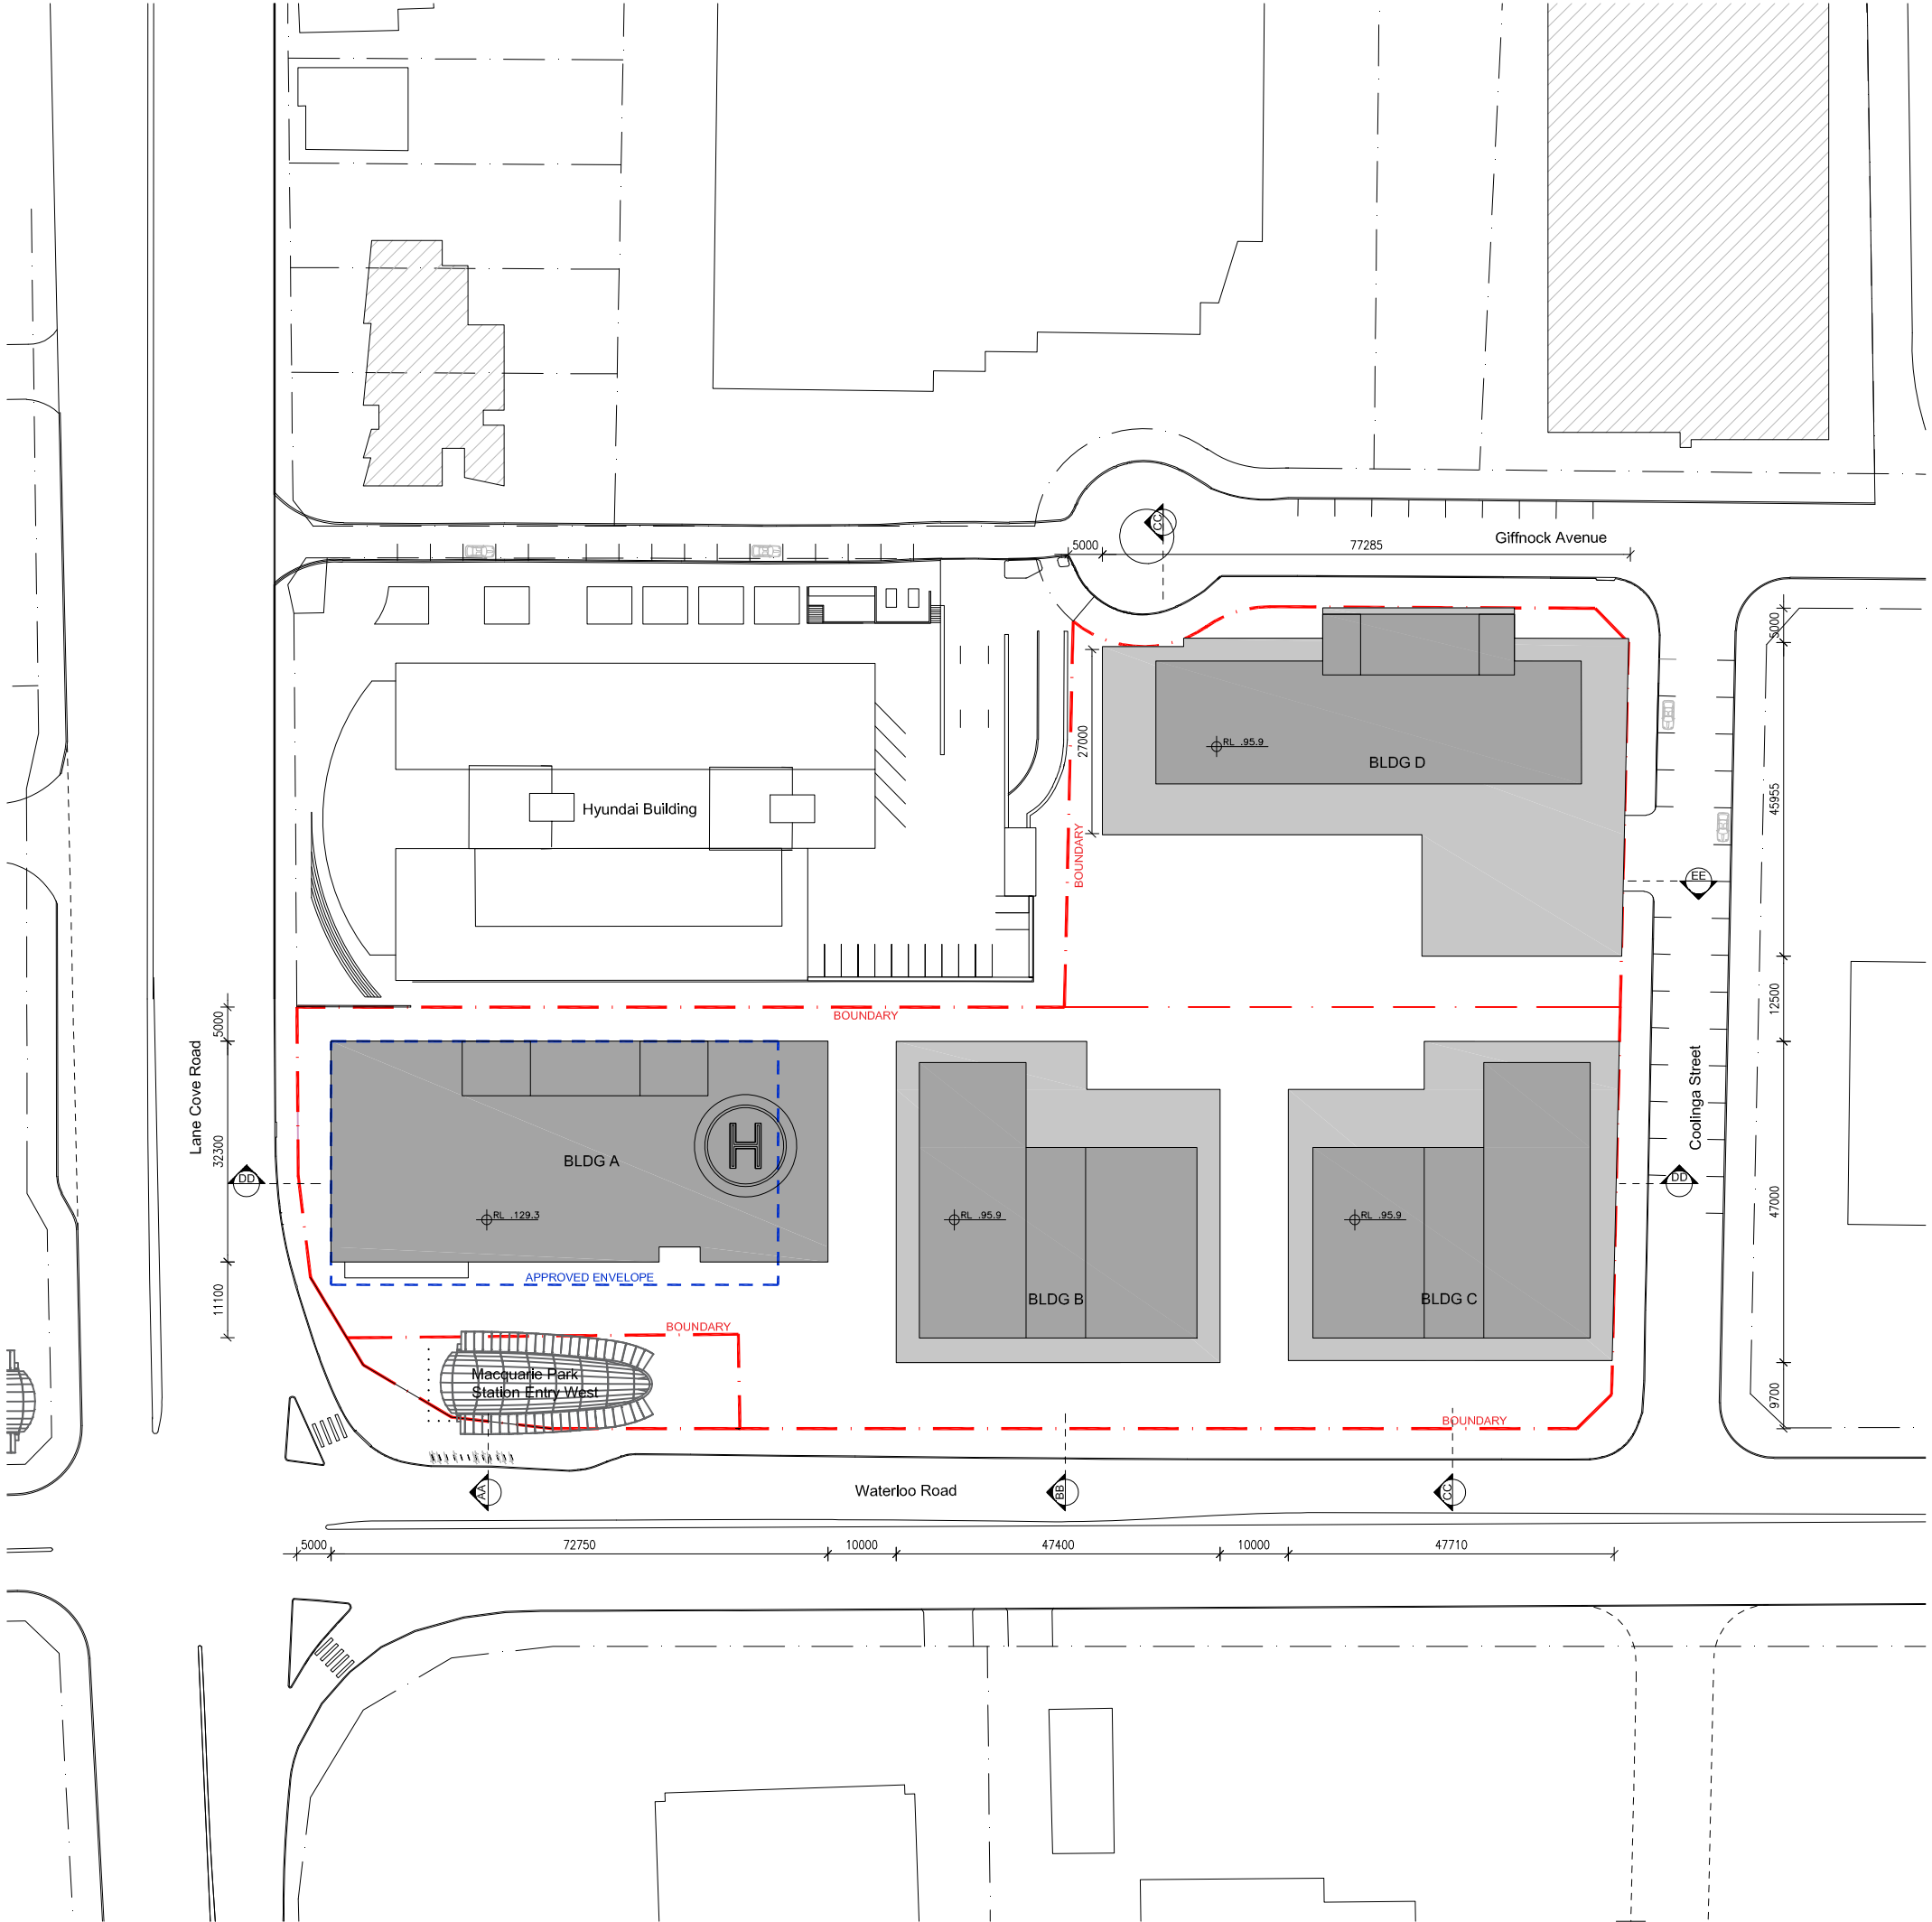


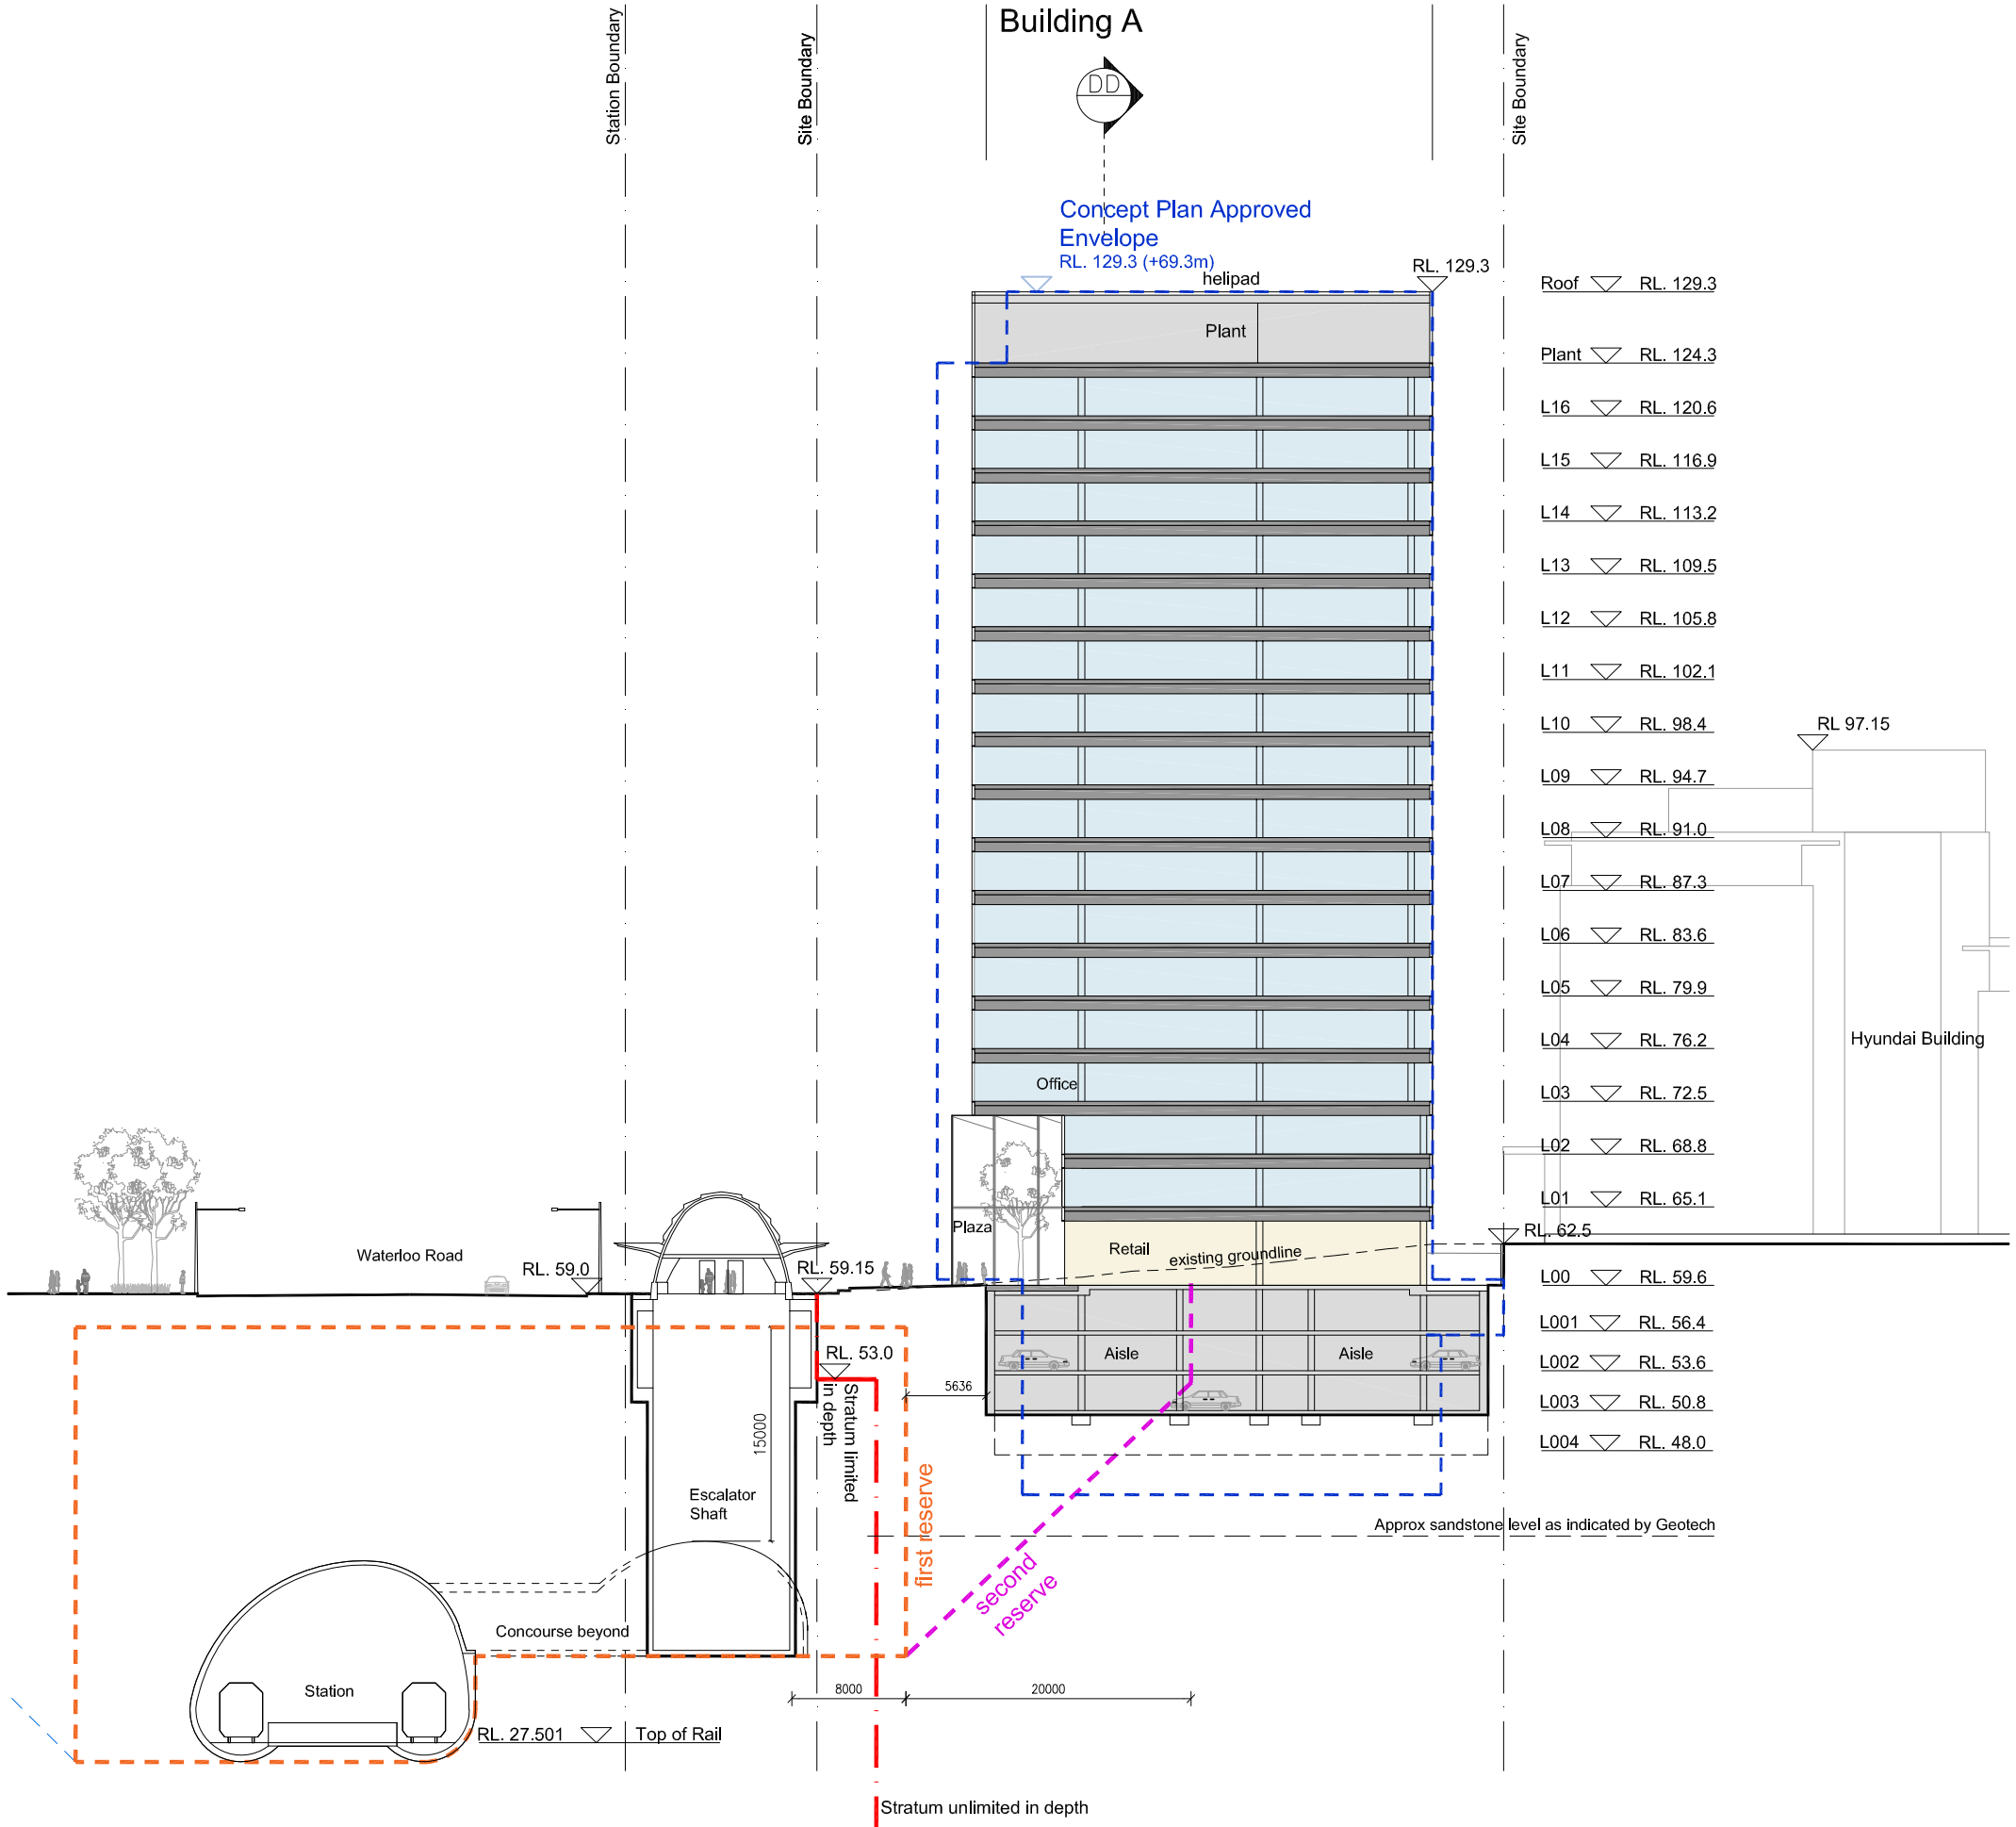


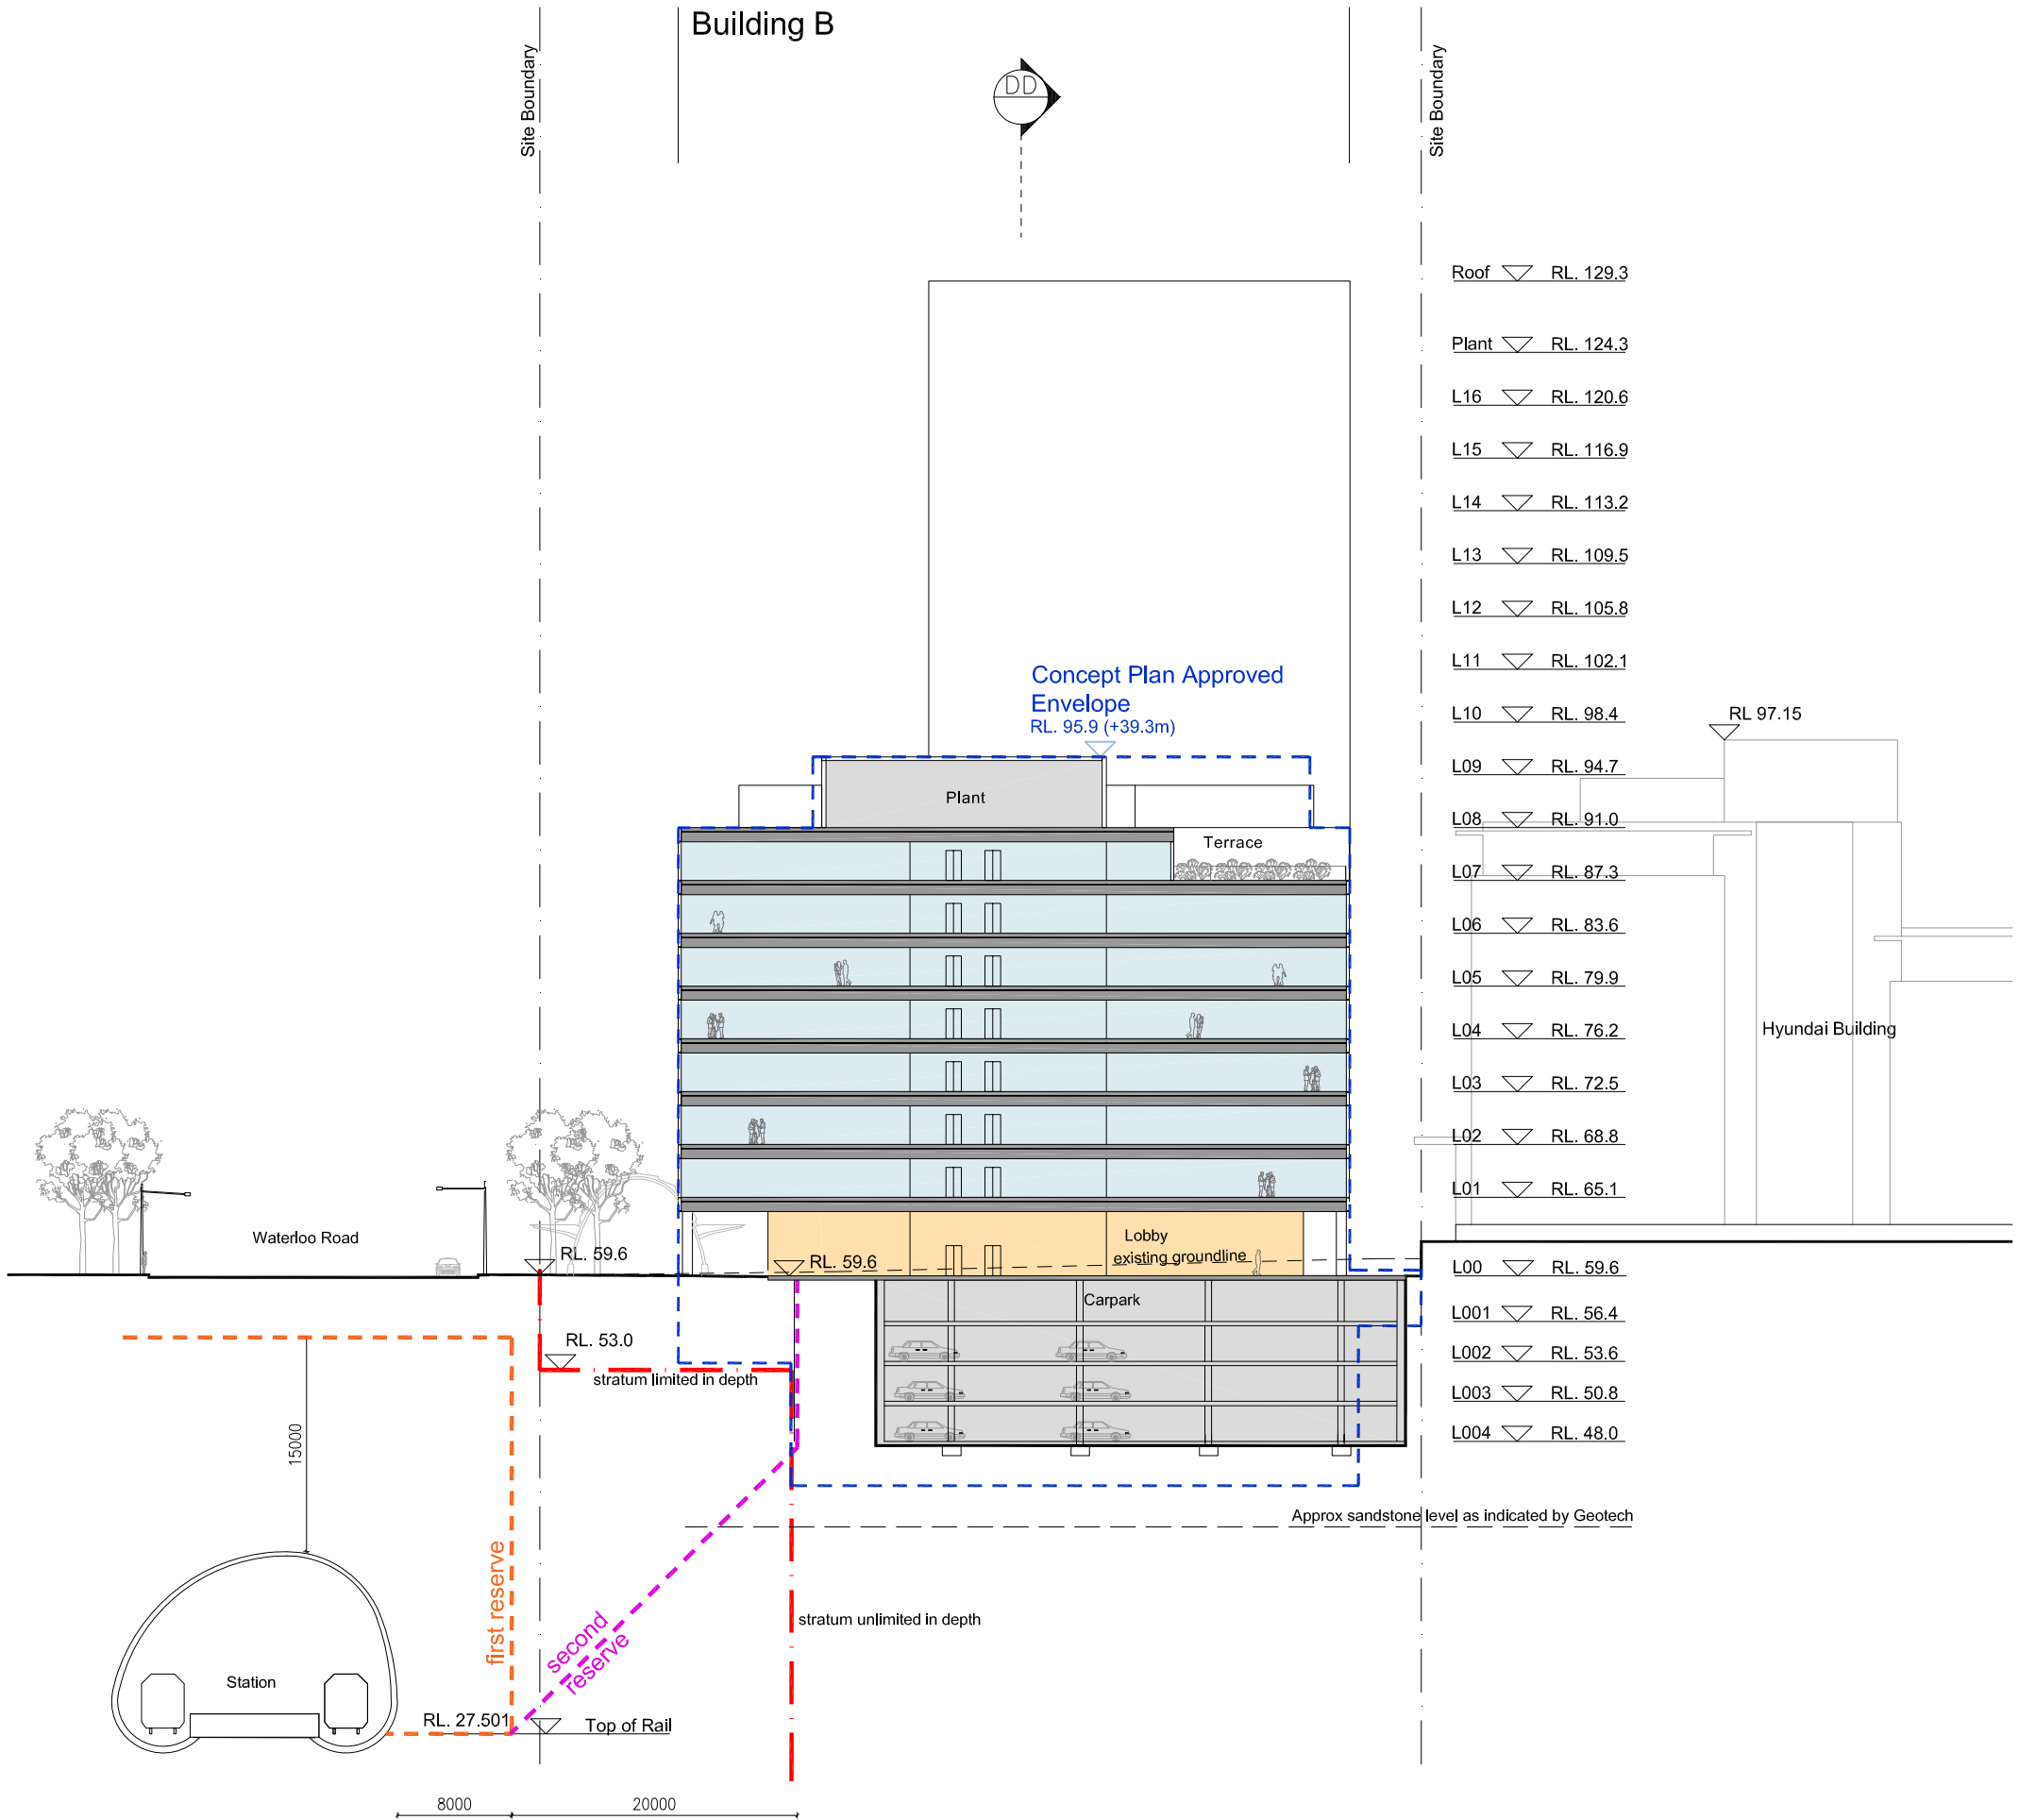


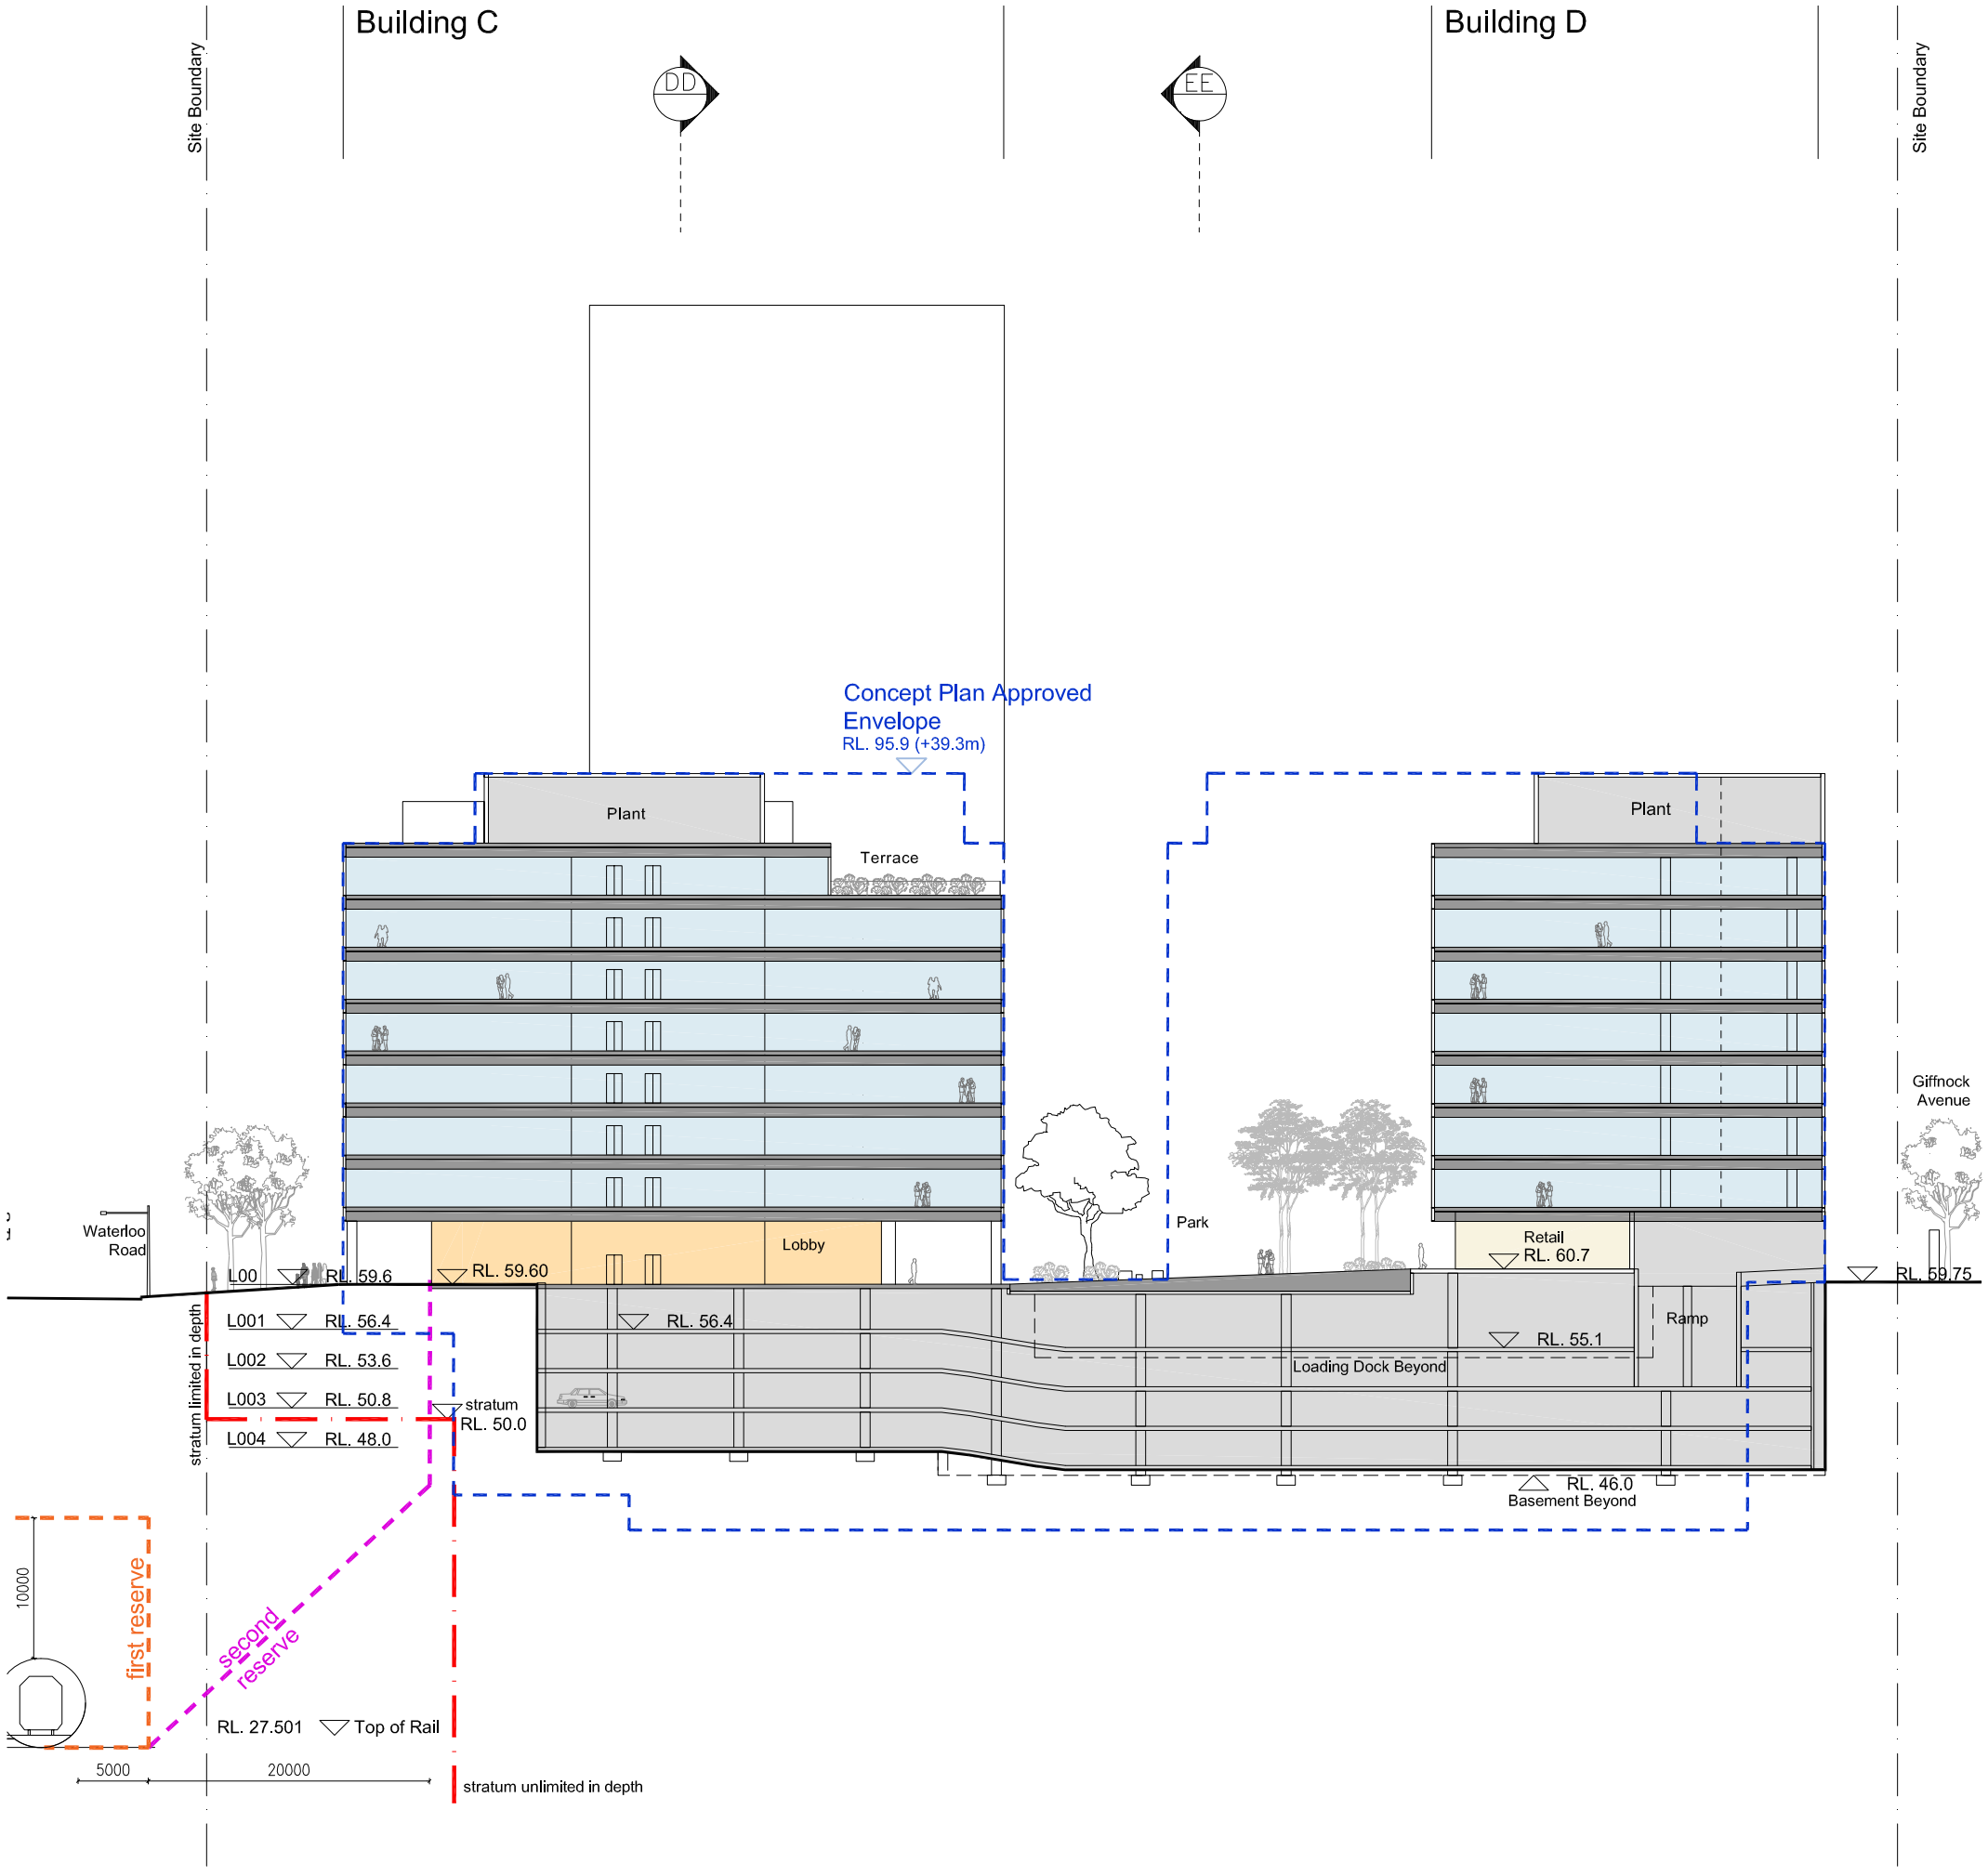


Scale 1:750

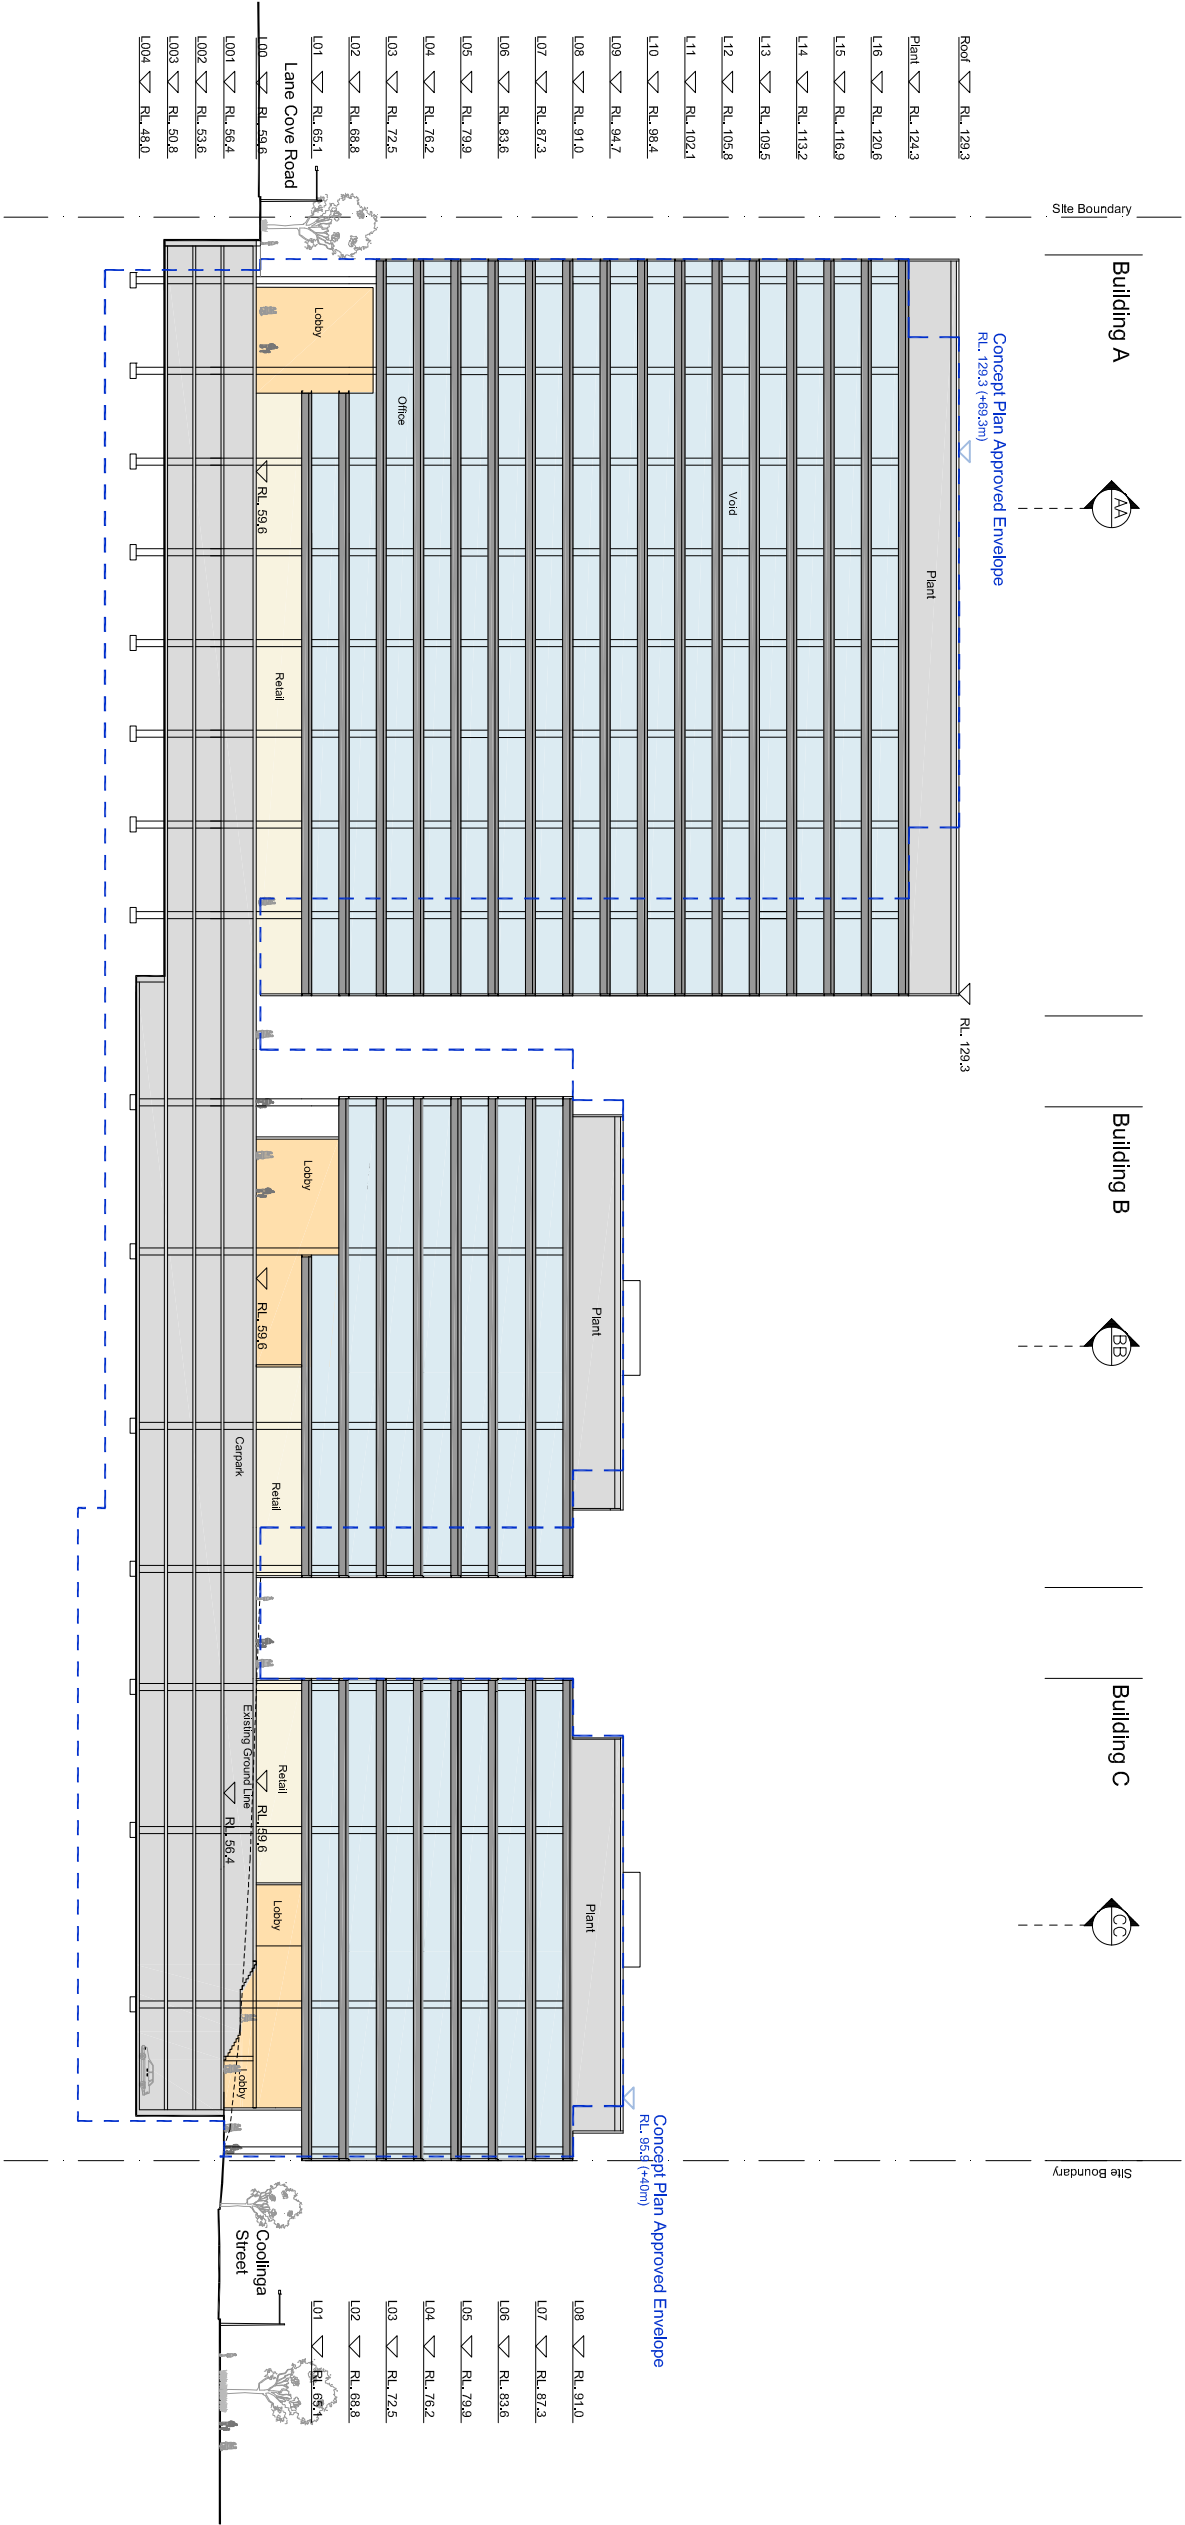

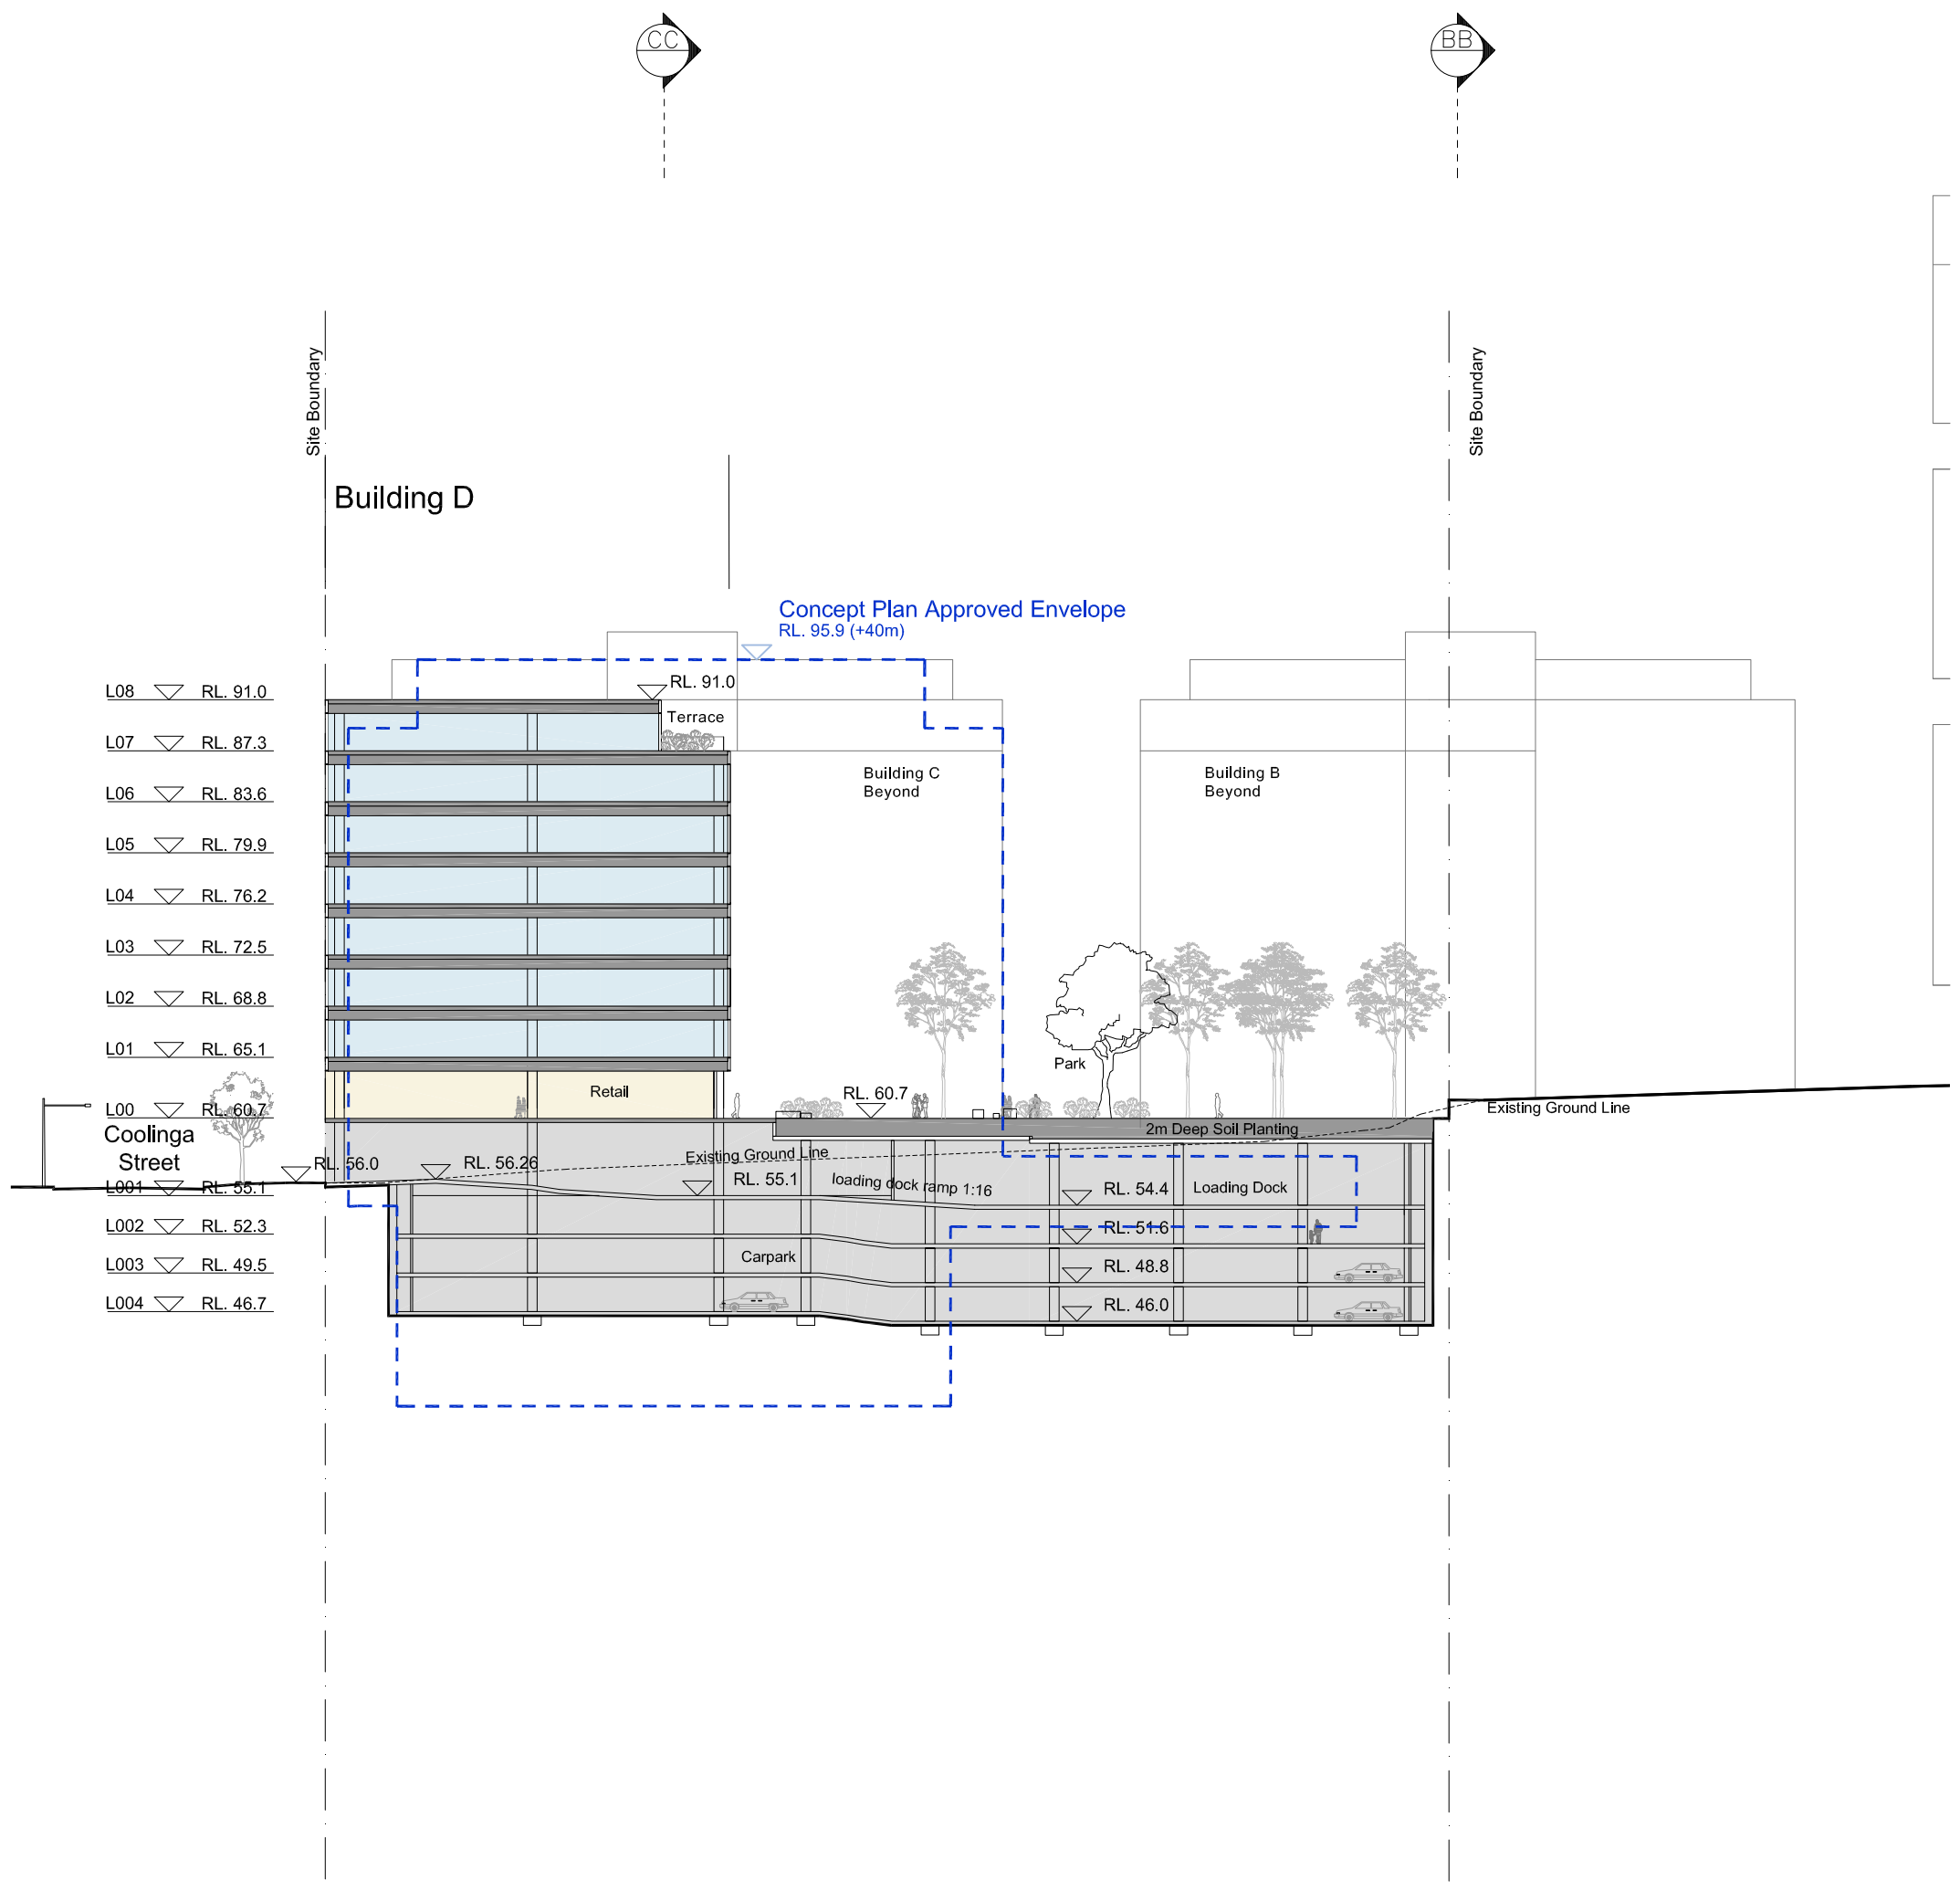


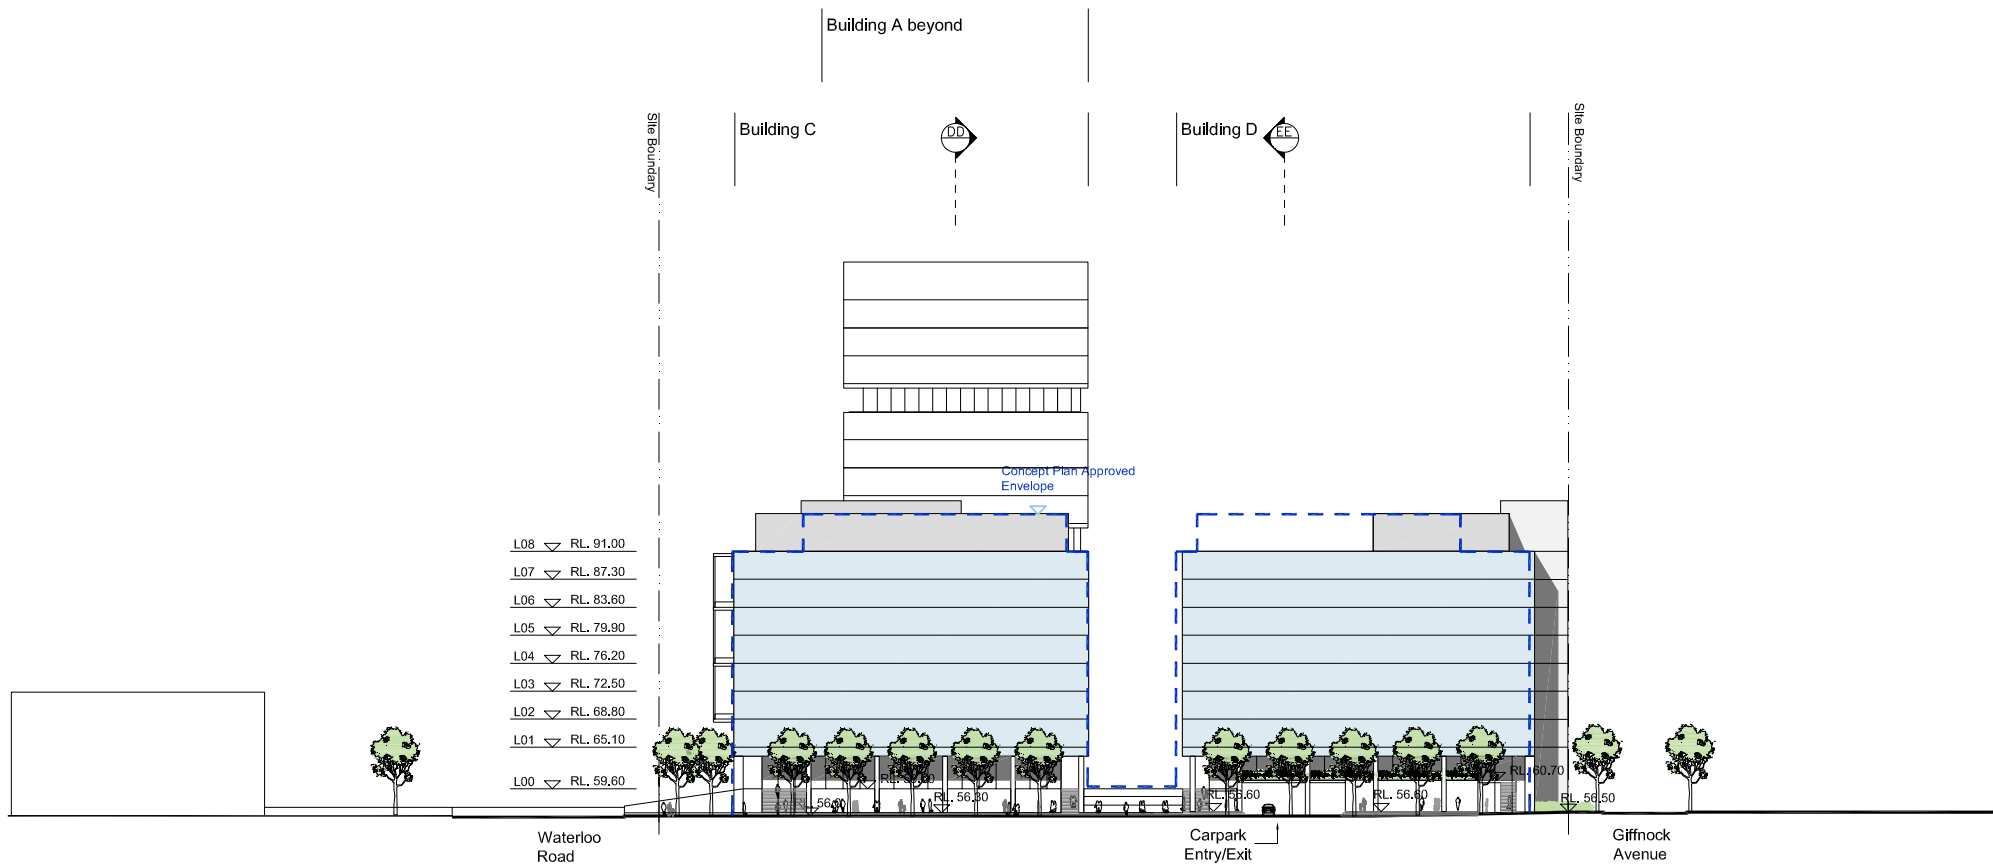


Coolinga Street Elevation

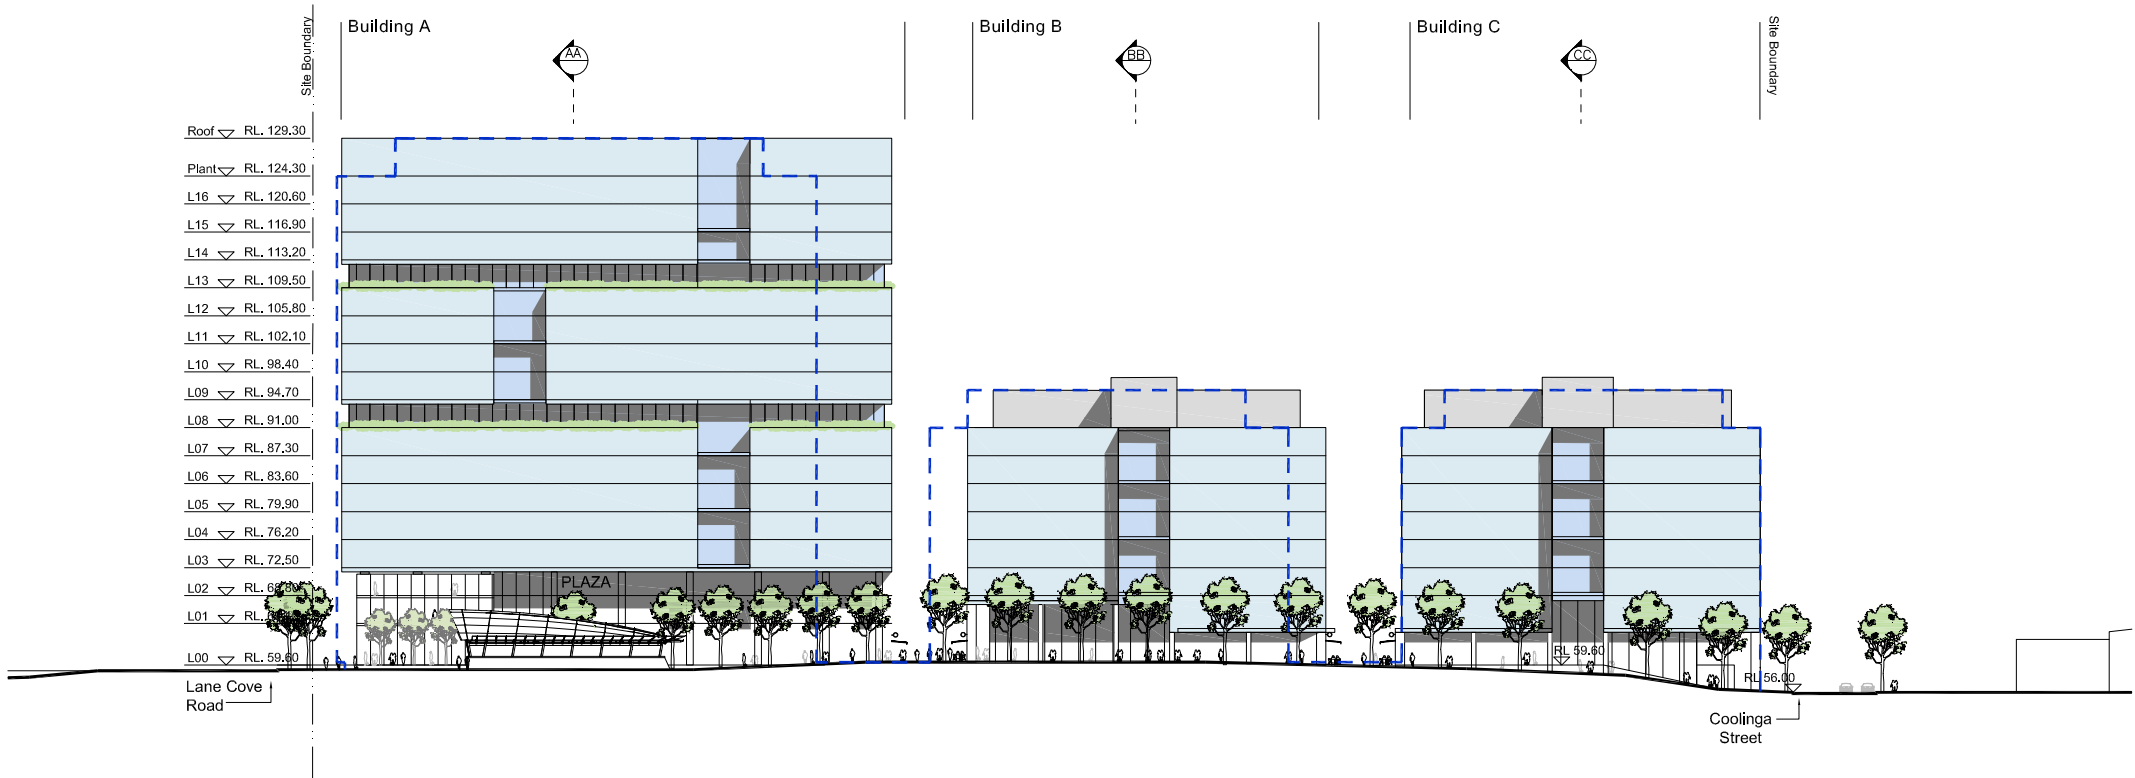

Waterloo Road Elevation

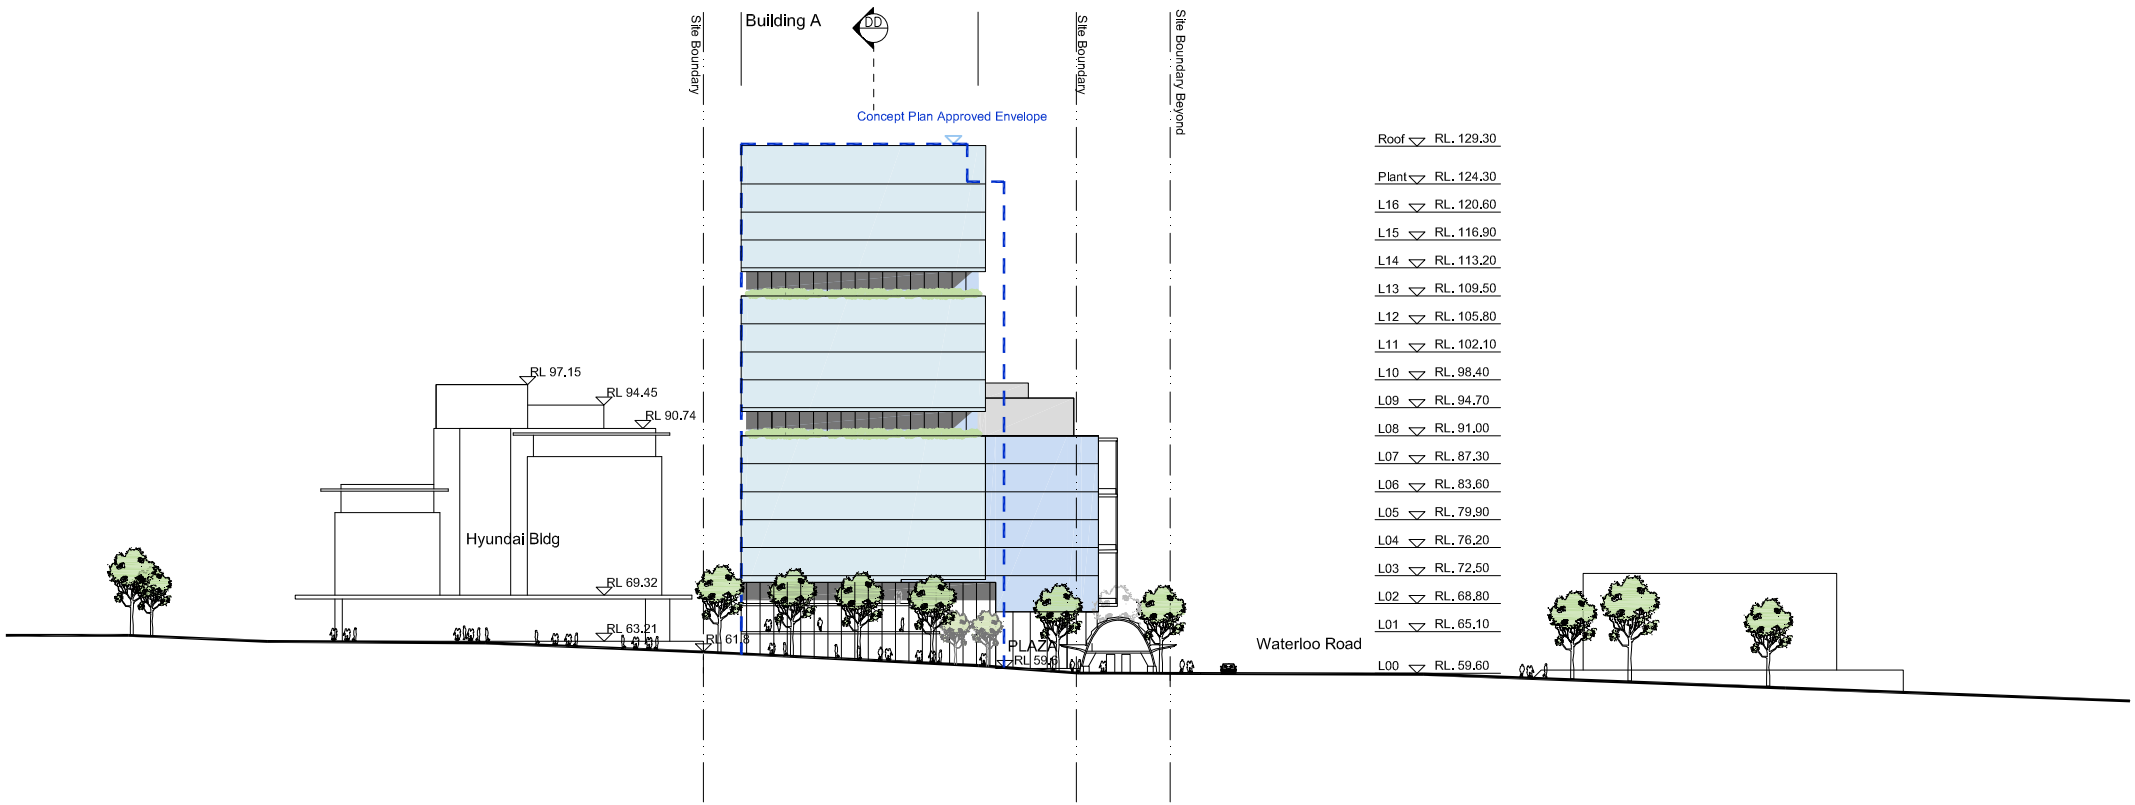

Lane Cove Road Elevation

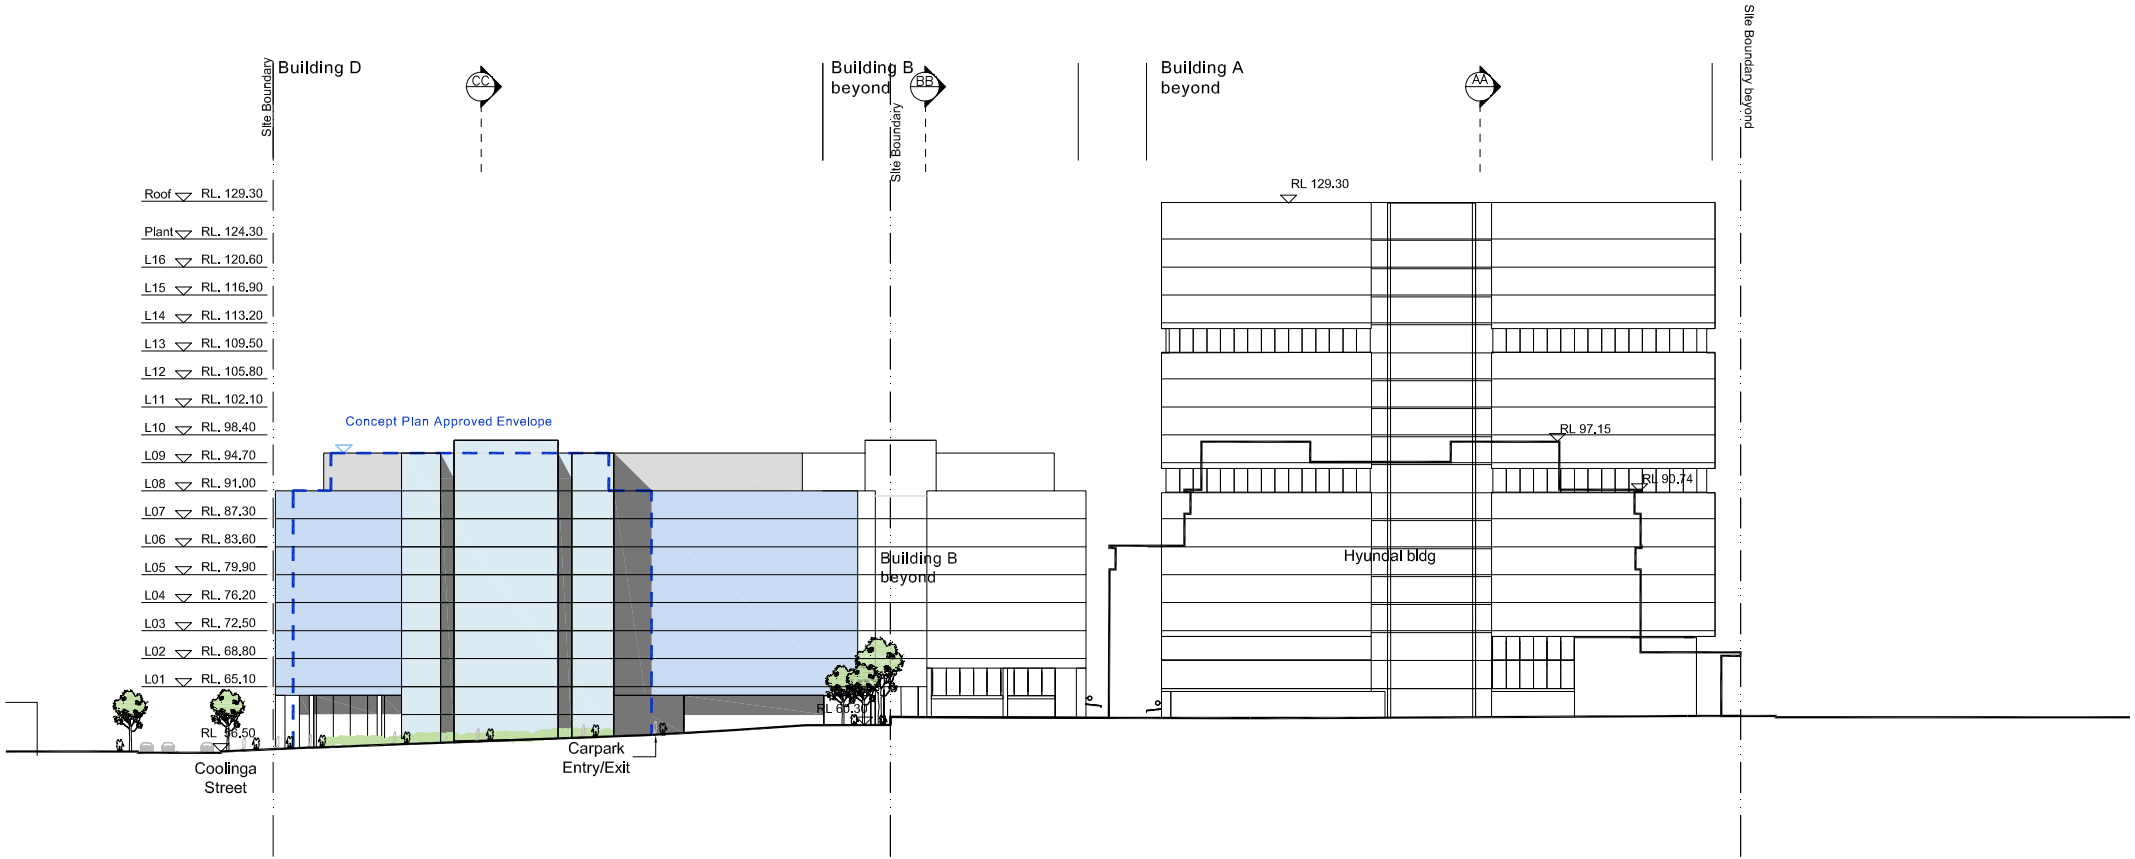

Giffnock Avenue Elevation