
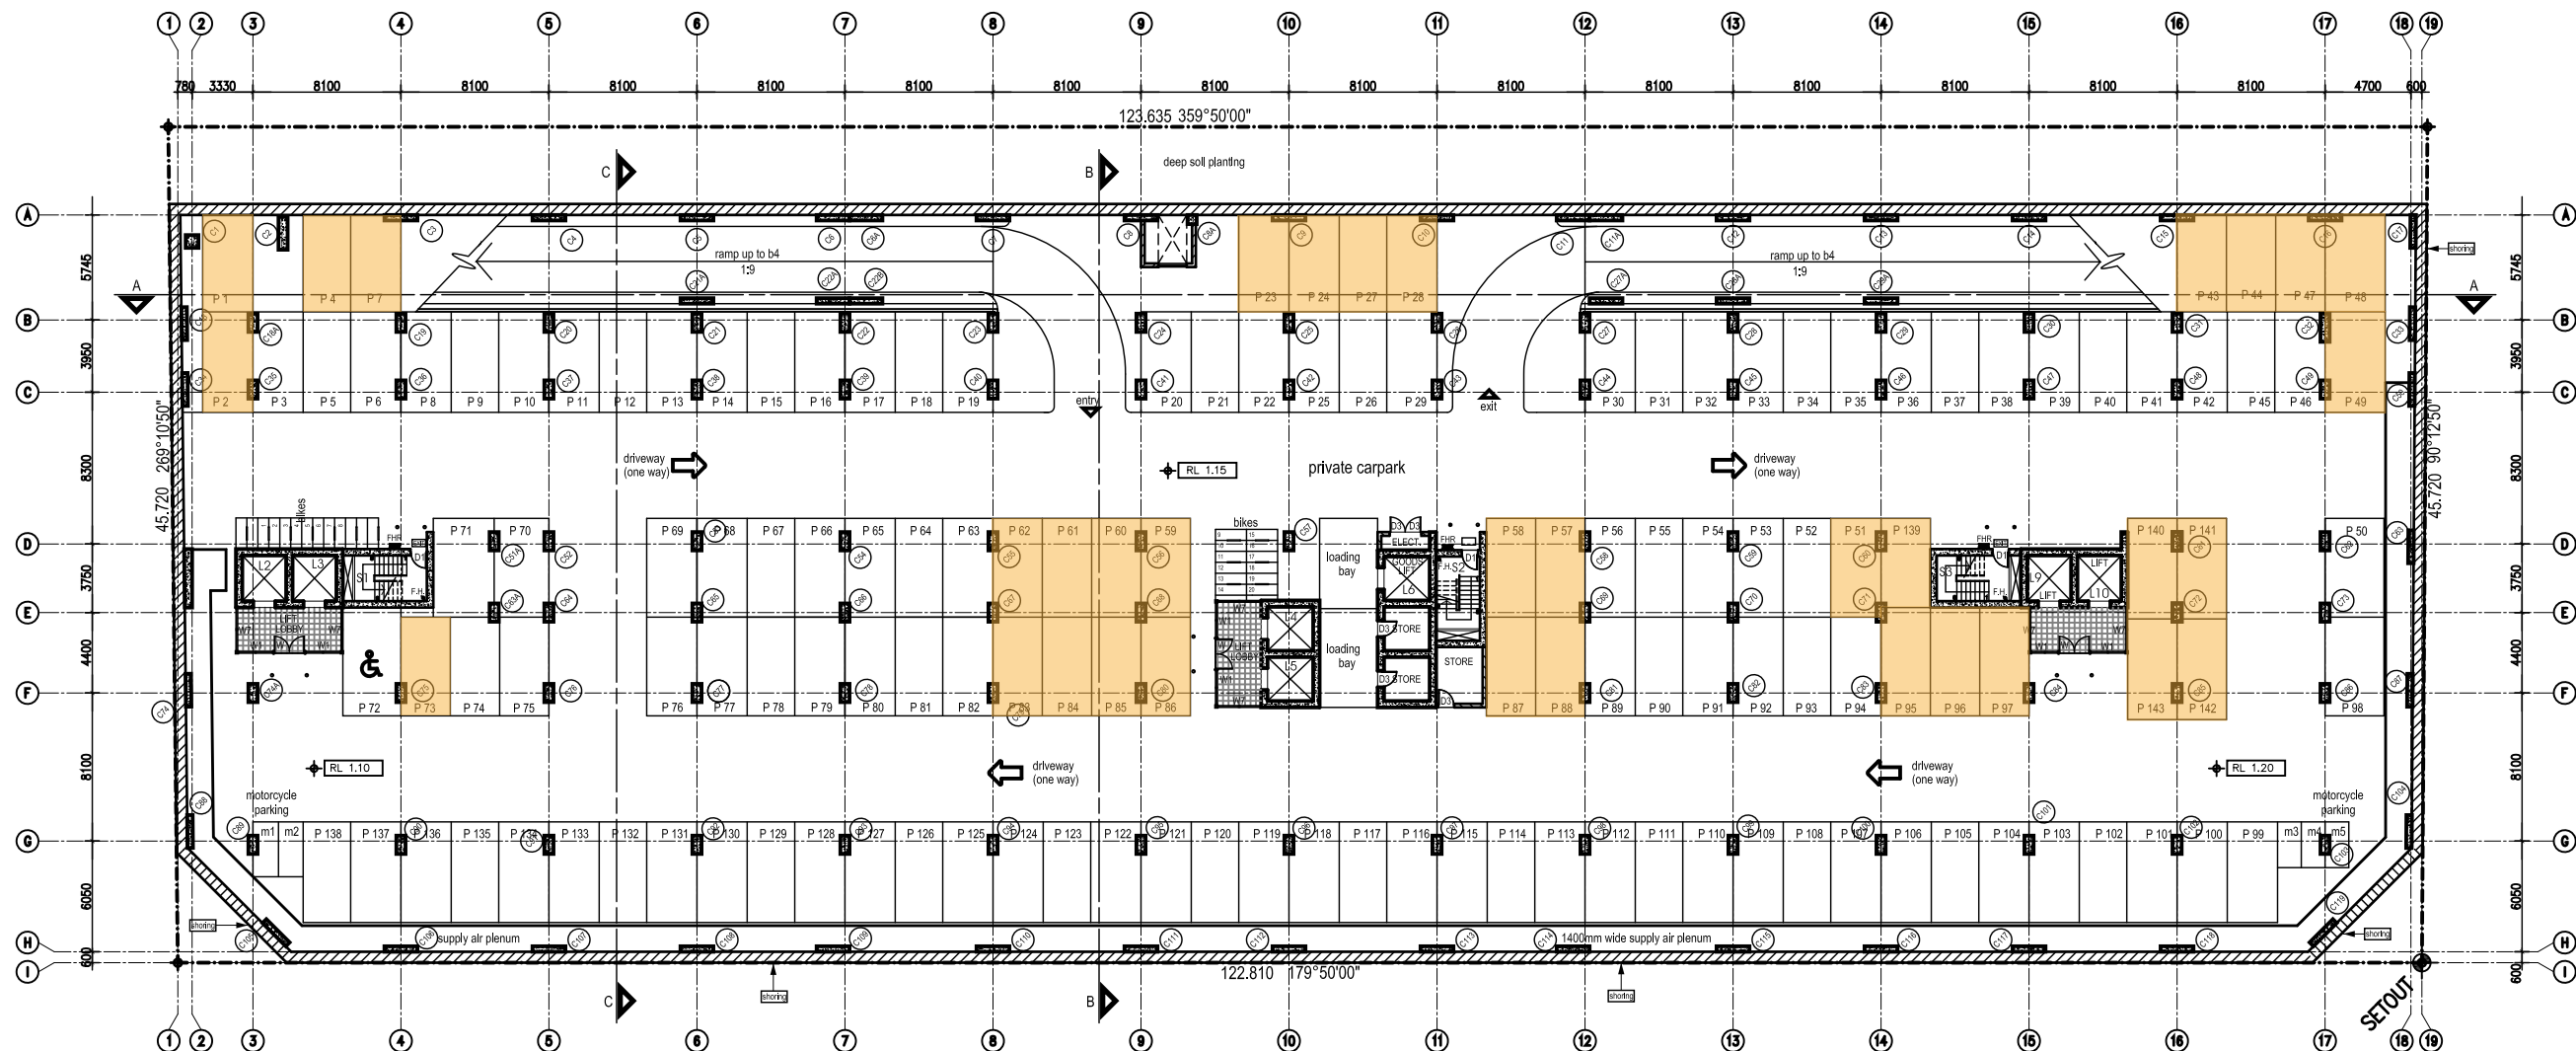


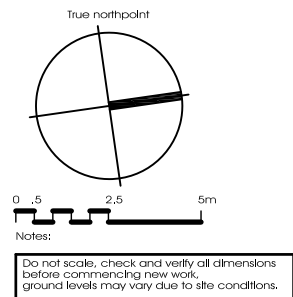

Basement 5
143 Private carpark spaces

KEY:

New Parking Spaces Proposed

Area Calculations - Elsie Street, Burwood	
Parking	
Basement level 5	143 Private spaces
Basement level 4	137 Private spaces
Basement level 3	143 Private spaces
Basement level 2	28 Public spaces
	101 Council controlled spaces
Basement level 1	116 Council controlled spaces
	4 Public spaces
Ground floor level	2 Car Wash Bays
	11 Commercial spaces
	2 Loading docks
TOTAL	685 Carpark spaces

AS APPROVED / CONSTRUCTED

architex

Ryleton pty ltd t/as Architex
abn 32 003 315 142

55 Cowper Street,
Granville, 2142

email@architex.com.au
www.architex.com.au

Tel. 9682 5088
Fax 9897 1606

Project
proposed mixed use
development

Project address
elsie, george + victoria streets
burwood

Client
kavlyn pty. ltd.

Title
Basement Level 5

Drawn pdp	Scale 1:200@A1	Checked
Job No. 1754	Drawing No. DA04	Issue A