


0 .5 2.5 5m

Notes:

Do not scale, check and verify all dimensions before commencing new work, ground levels may vary due to site conditions.

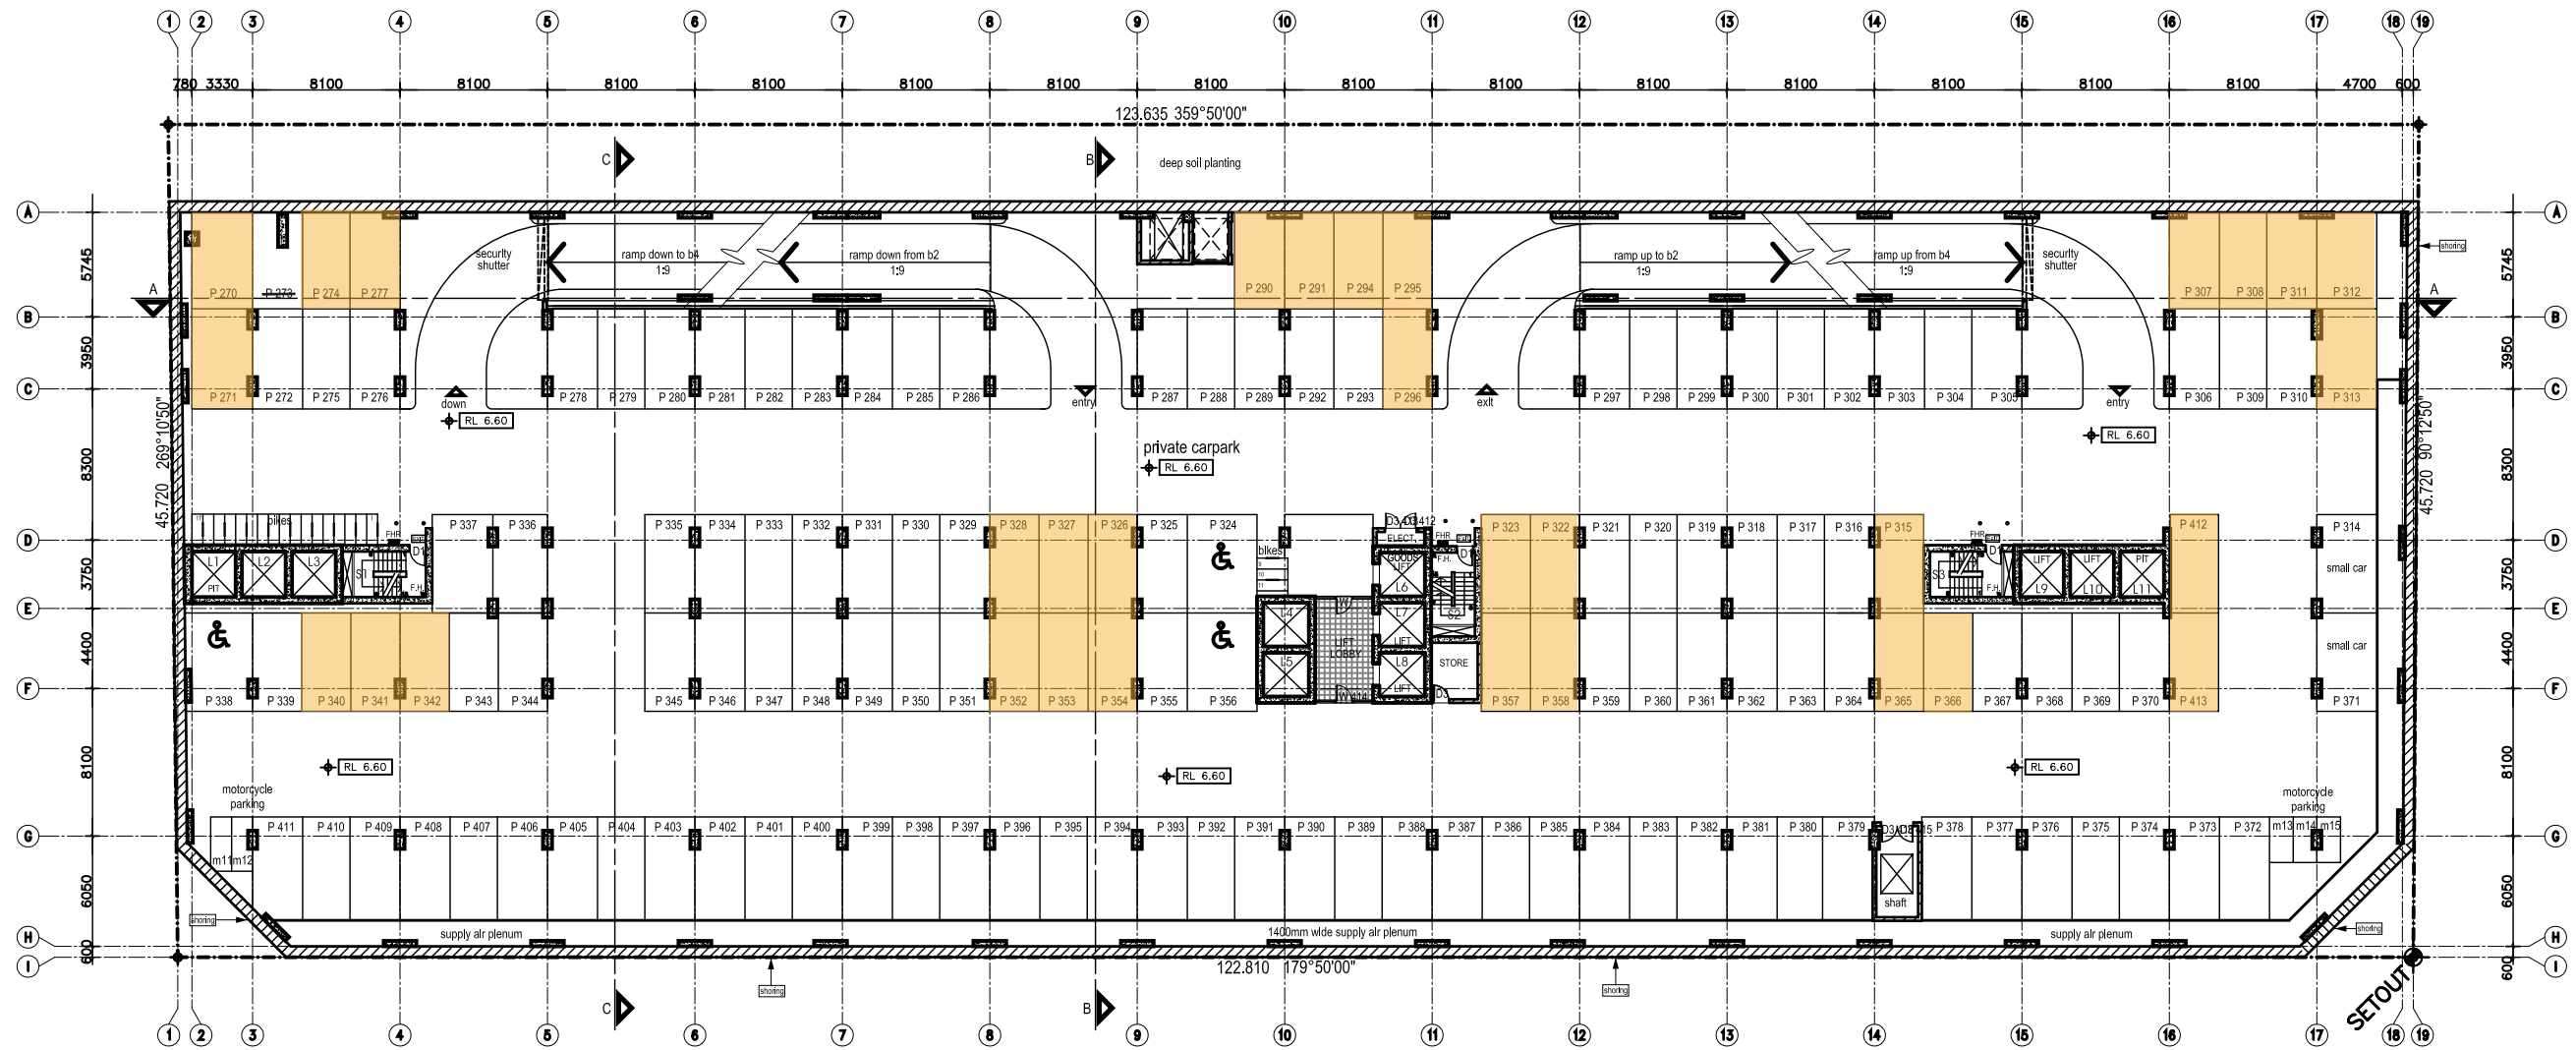

A Issue for Part 3(a) Application	16.10.07
P1 Preliminary Issue to Client	29.08.07
Issue description	Date

**architex**  
Ryleston Pty Ltd t/as Architex  
abn 32 003 315 142  
55 Cowper Street,  
Granville, 2142  
email@architex.com.au  
www.architex.com.au  
Tel. 9682 5088  
Fax 9897 1606

Project proposed mixed use development		
Project address elsie, george + victoria streets burwood		
Client kavlyn pty. ltd.		
Title Basement Level 3		
Drawn pdp	Scale 1:200@A1	Checked
Job No. 1754	Drawing No. DA06	Issue A

## Basement 3

143 Private carpark spaces

KEY:

New Parking Spaces Proposed

AS APPROVED / CONSTRUCTED