


Do not scale, check and verify all dimensions before commencing new work, ground levels may vary due to site conditions.

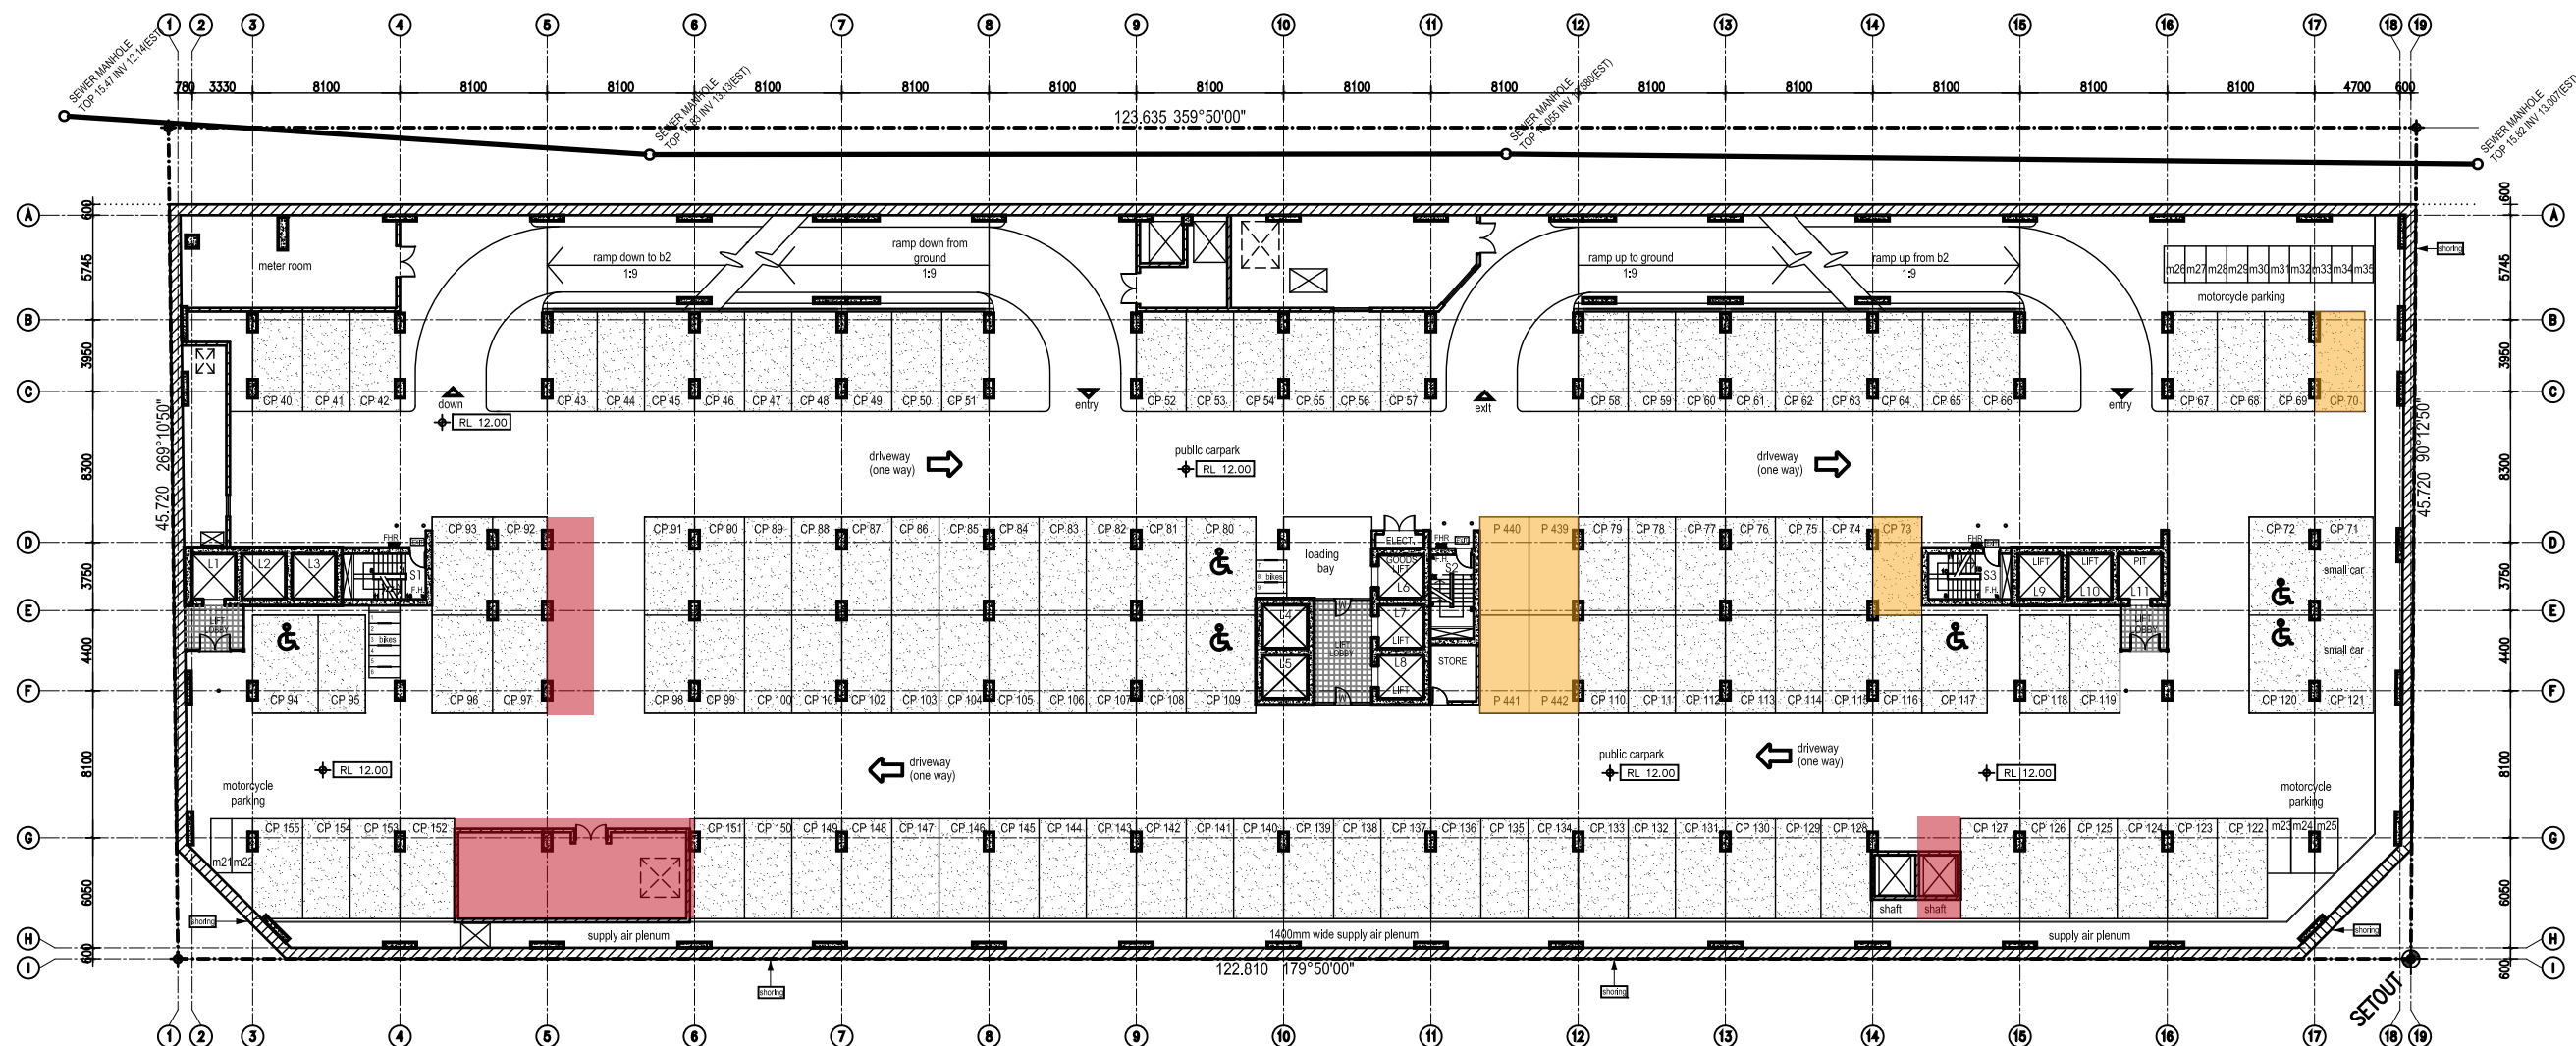

Basement 1

4 private carpark spaces
116 council controlled carpark spaces
120 total spaces

KEY:

- New Parking Spaces Proposed
- Parking Spaces Removed

LEGEND

- council controlled parking shown hatched (CP)
- council controlled commercial parking (CCP)

A Issue for Part 3(a) Application 16.10.07
P1 Preliminary Issue to Client 29.08.07

Issue description Date

architex

Ryleston Pty Ltd t/as Architex
abn 32 003 315 142

55 Cowper Street,
Granville, 2142
email@architex.com.au
www.architex.com.au

Tel. 9682 5088
Fax 9897 1606

Project
proposed mked use
development

Project address
elsie, george + victoria streets
burwood

Client
kavlyn pty. ltd.

Title
Basement Level 1

Drawn pdp	Scale 1:200@A1	Checked
Job No. 1754	Drawing No. DA08	Issue A

AS APPROVED / CONSTRUCTED