

FIGURE 10

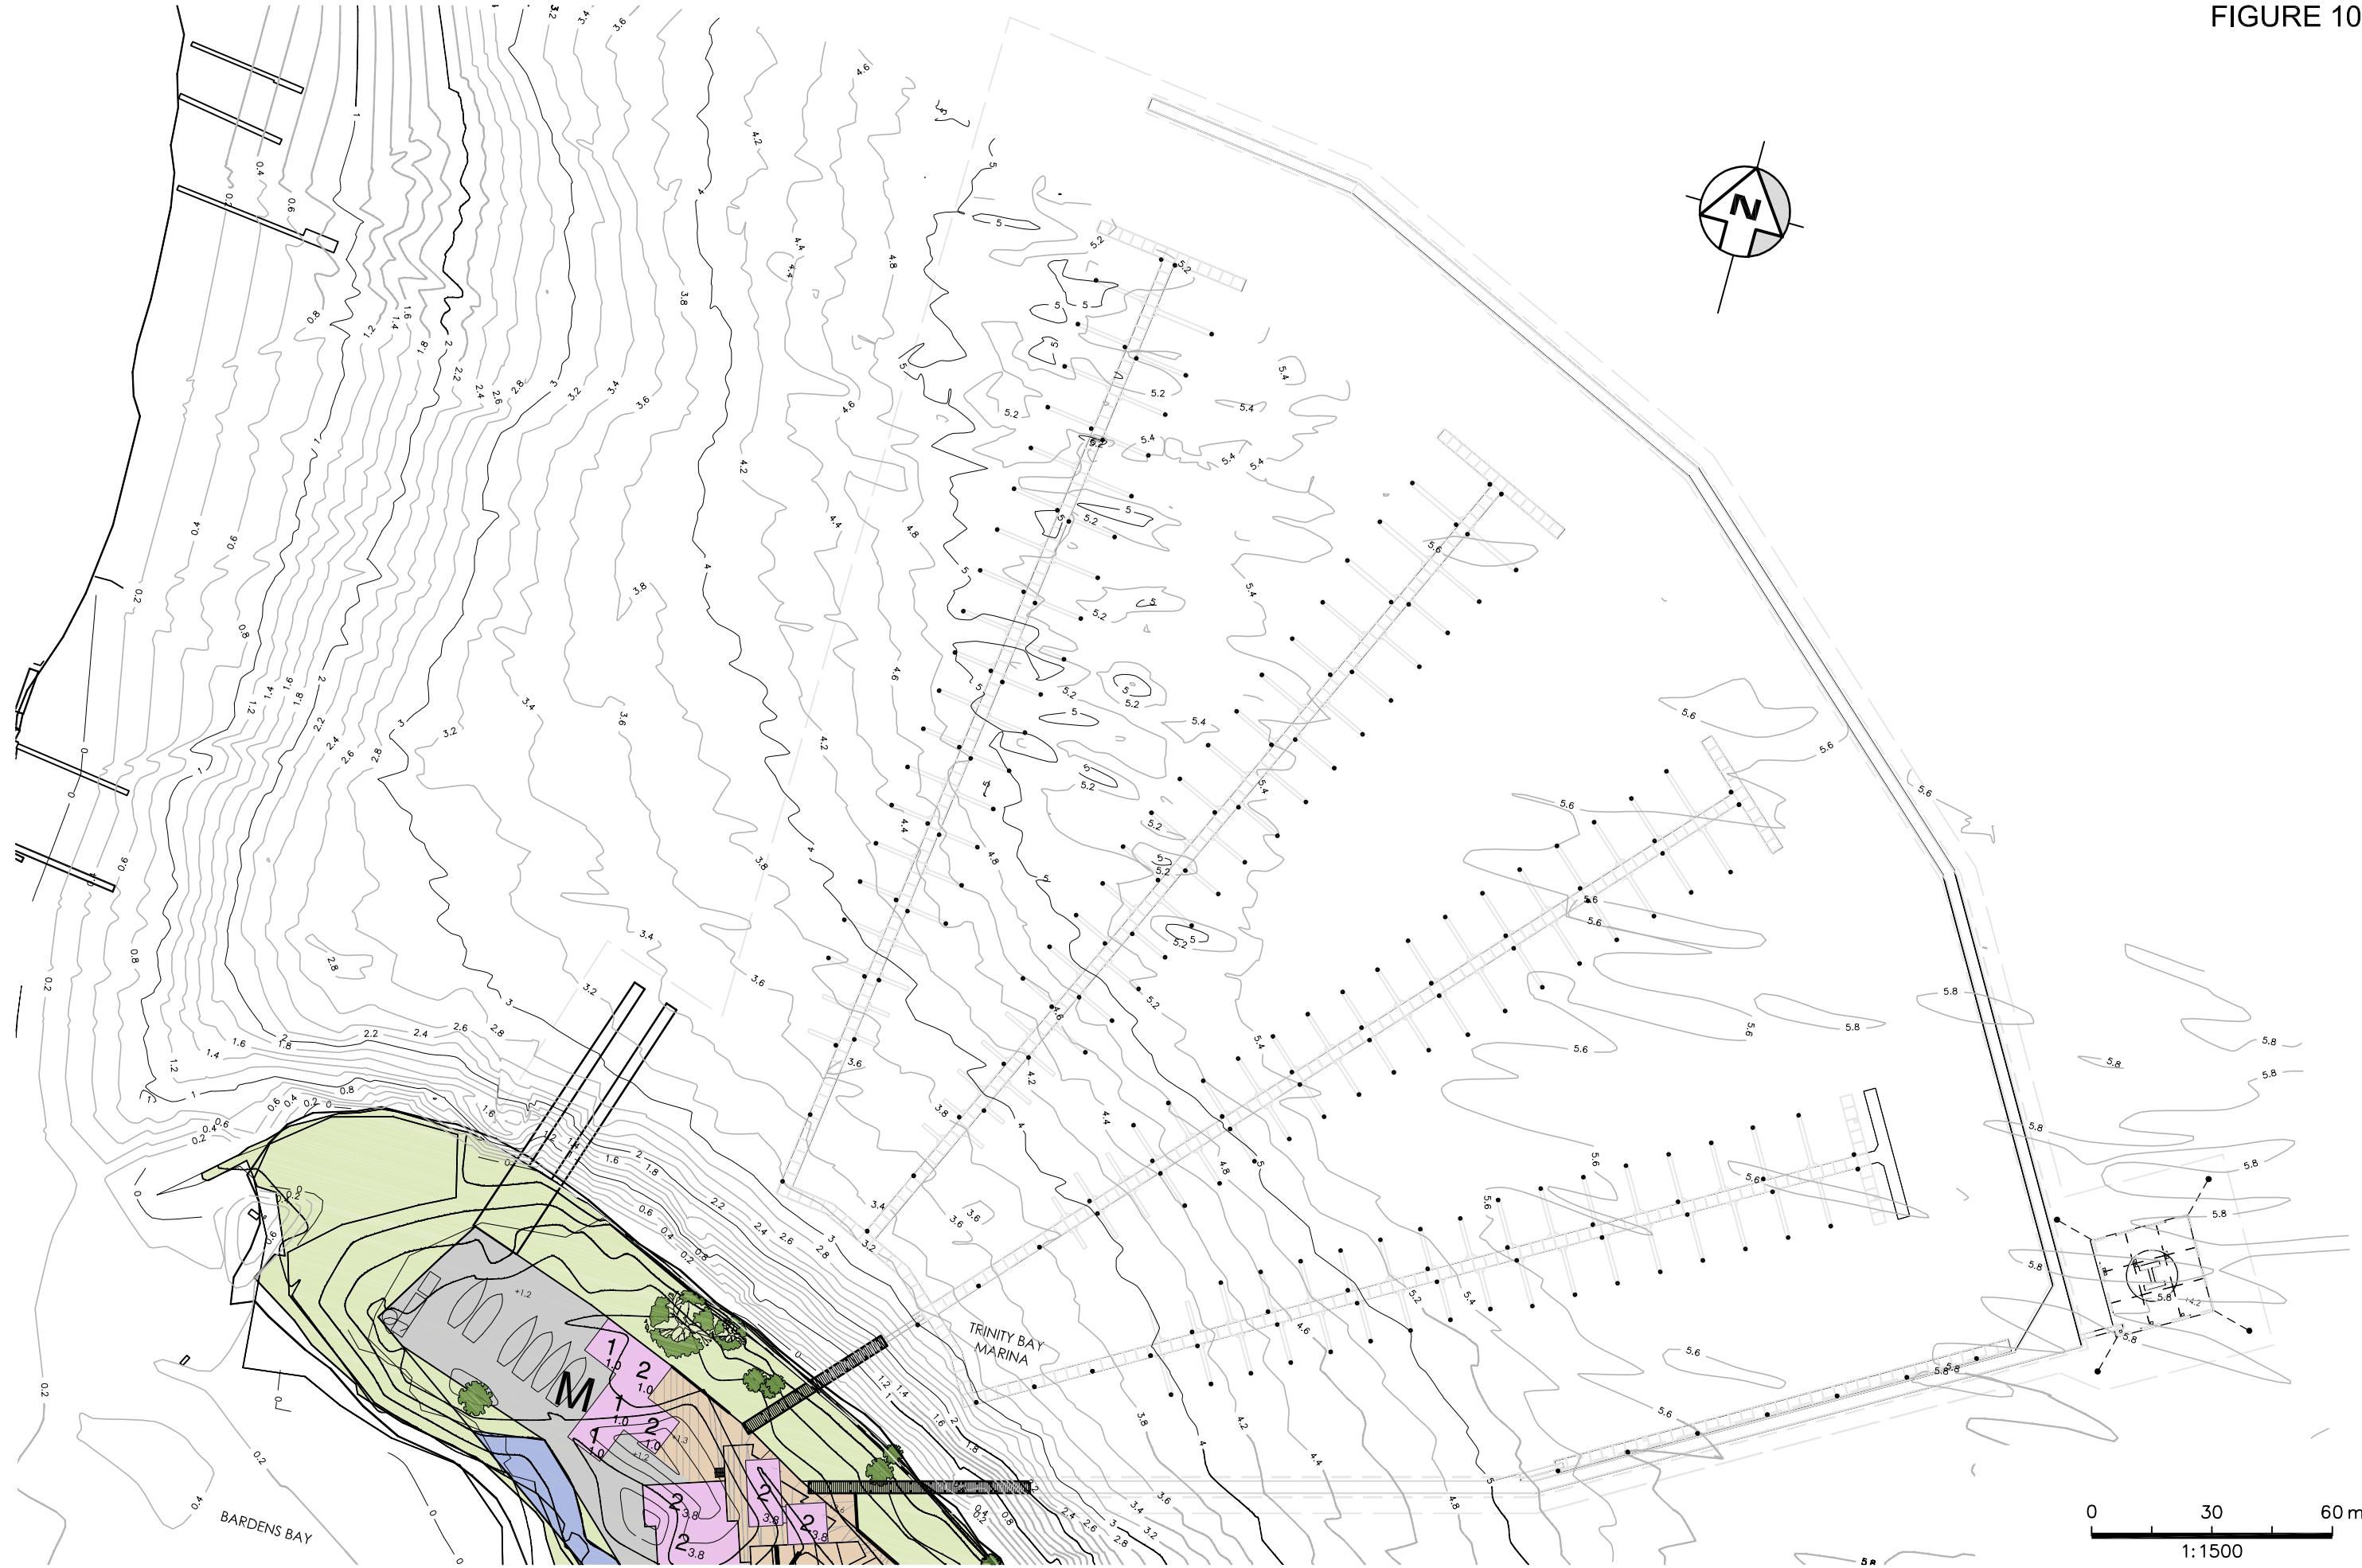


FIGURE 9



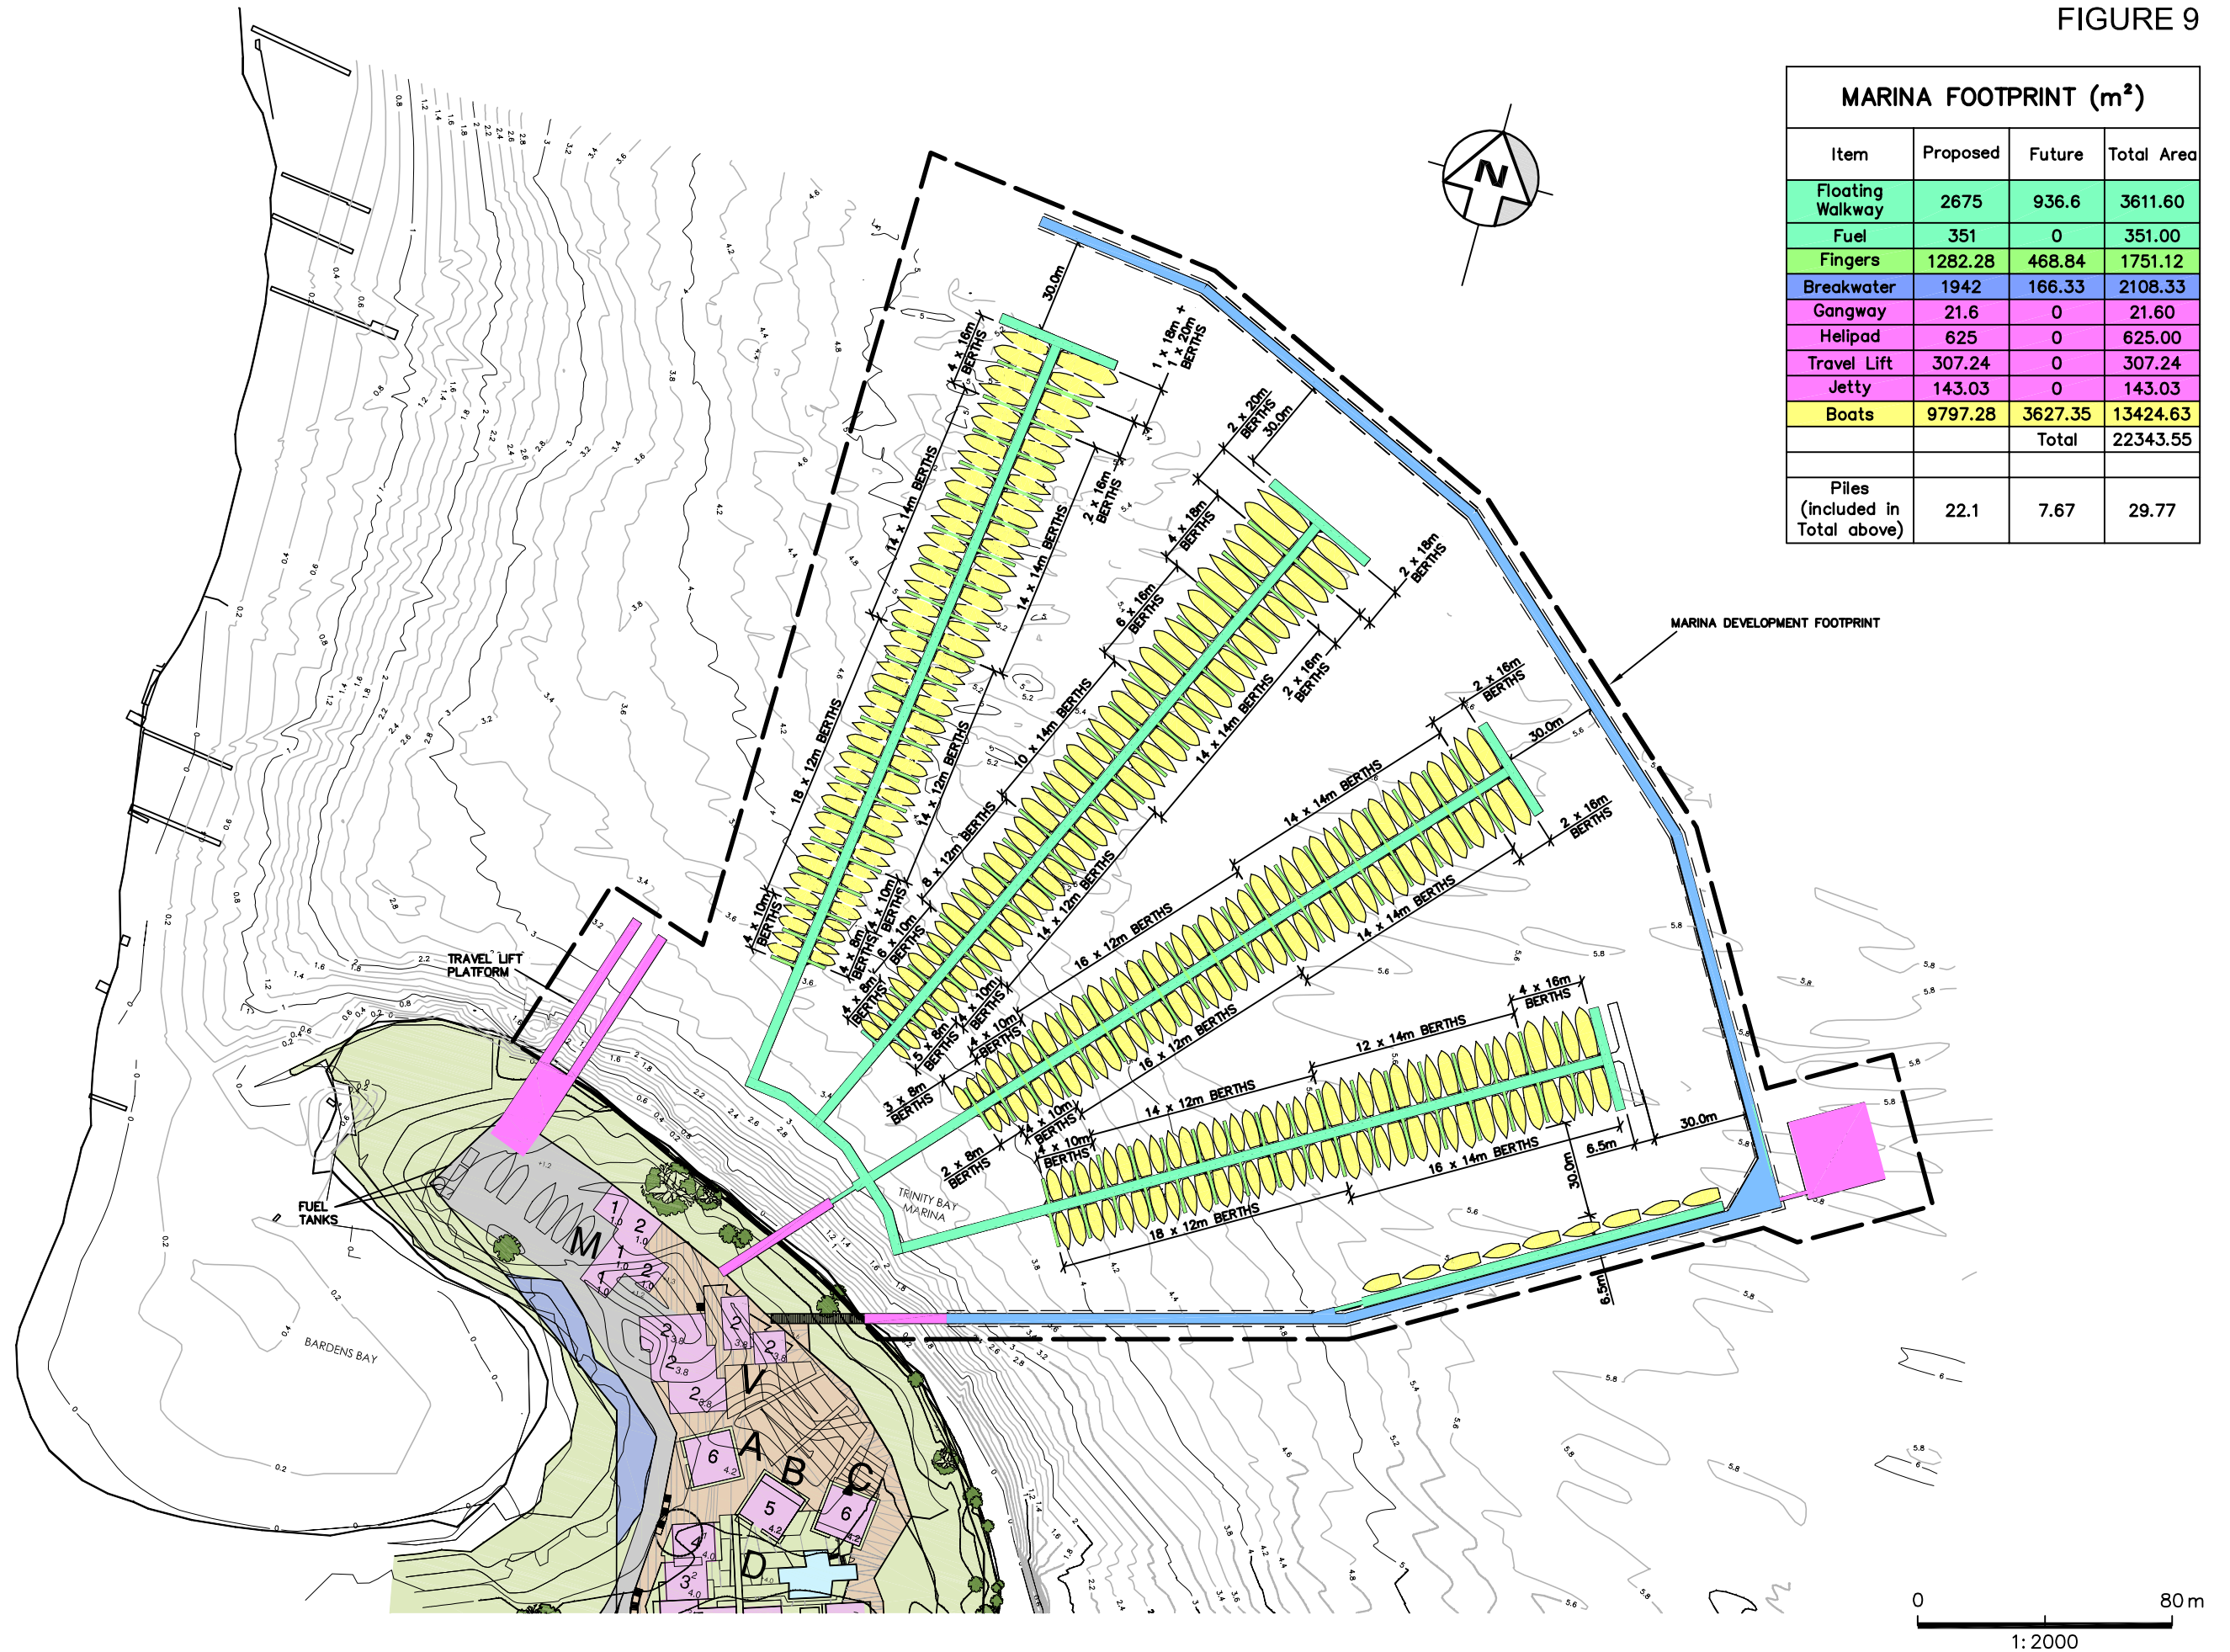



FIGURE 11

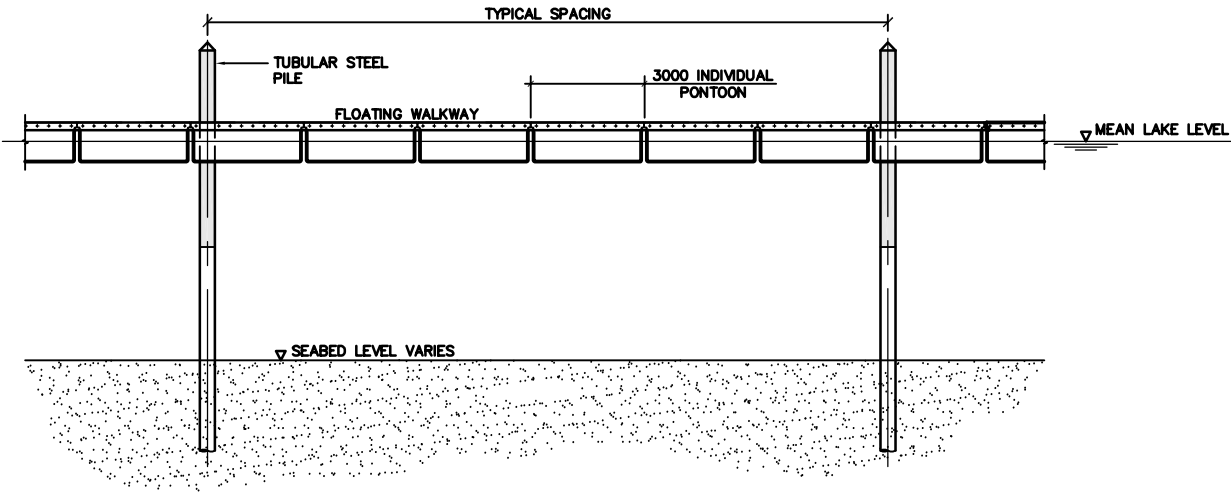


TYPICAL PILE ELEVATION
1: 200

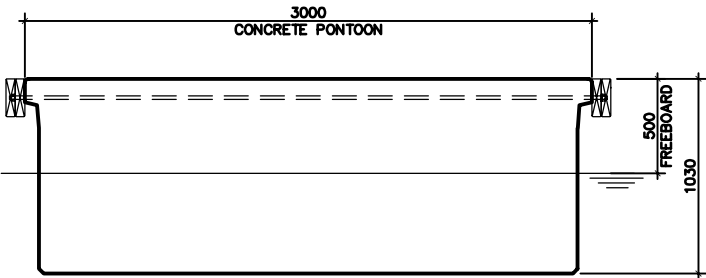


**3000 x 3000
WALKWAY UNIT**
1: 40

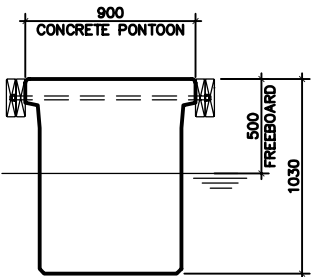

**900 WIDE FINGER
UNIT**
1: 40

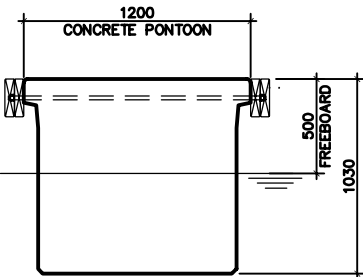

**1200 WIDE FINGER UNIT
(18m BERTH ONLY)**
1: 40

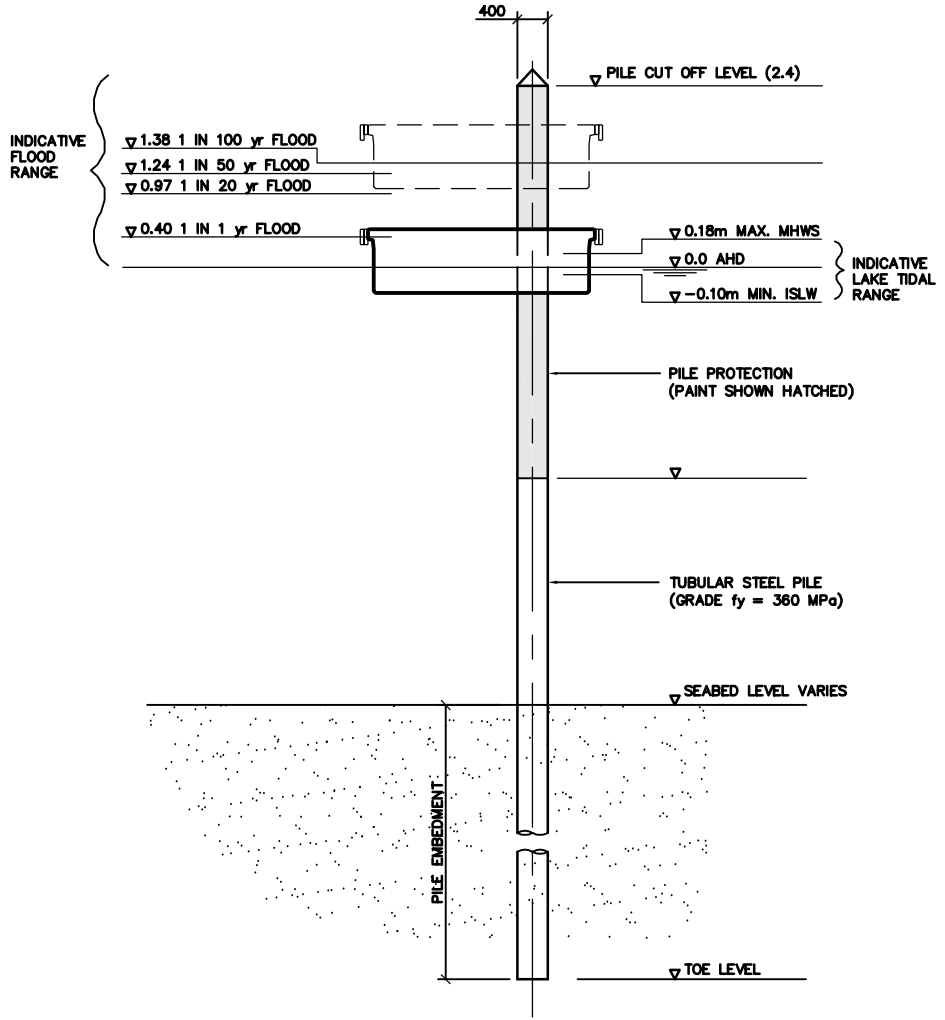

TYPICAL PILE DETAIL
1: 100


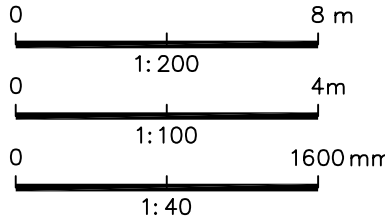


FIGURE 12

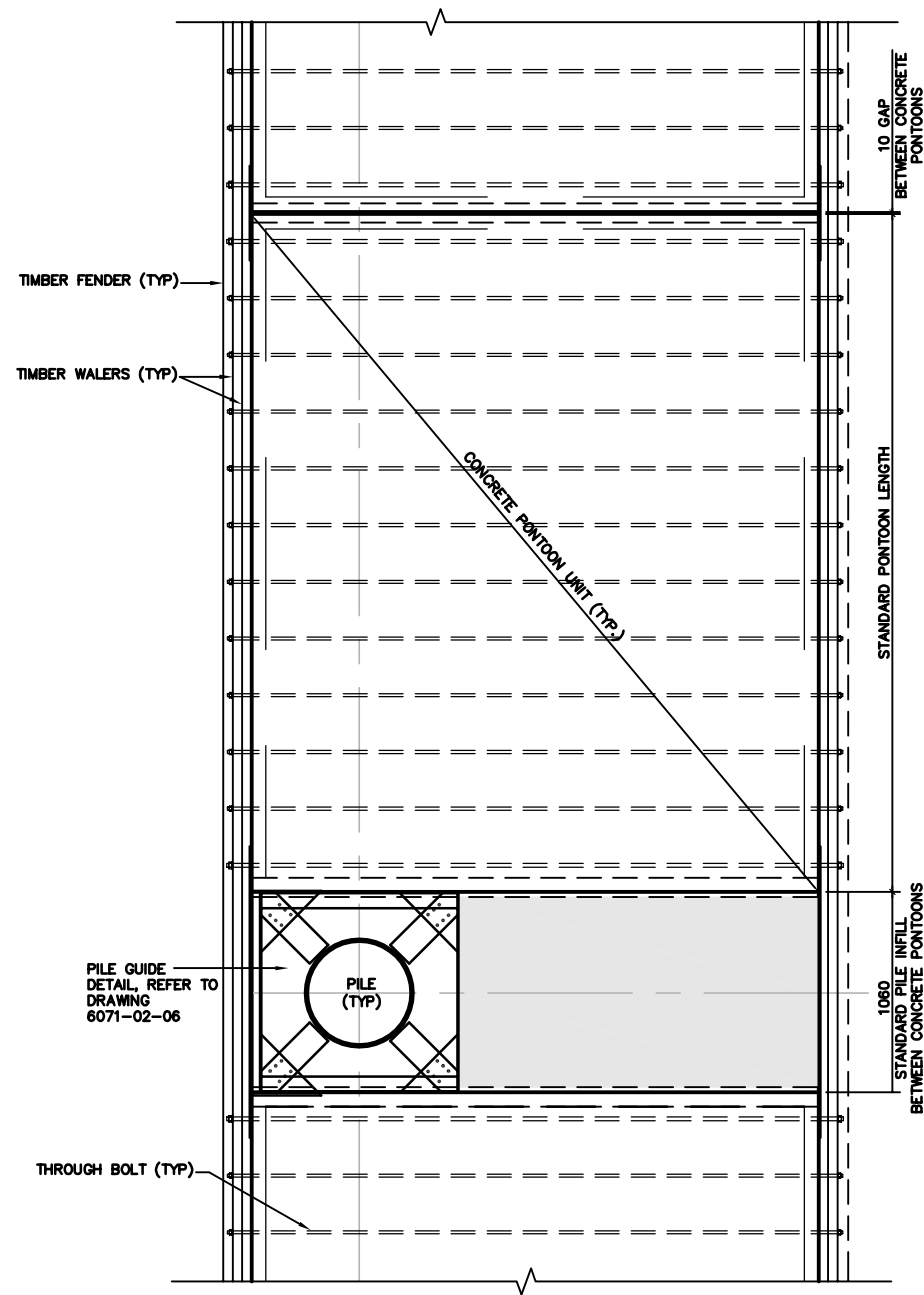

TYPICAL PONTOON TO PONTOON AND PILE INFILL PLAN DETAIL
1: 40





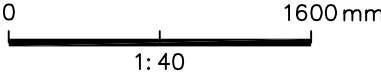


FIGURE 13

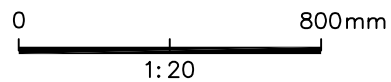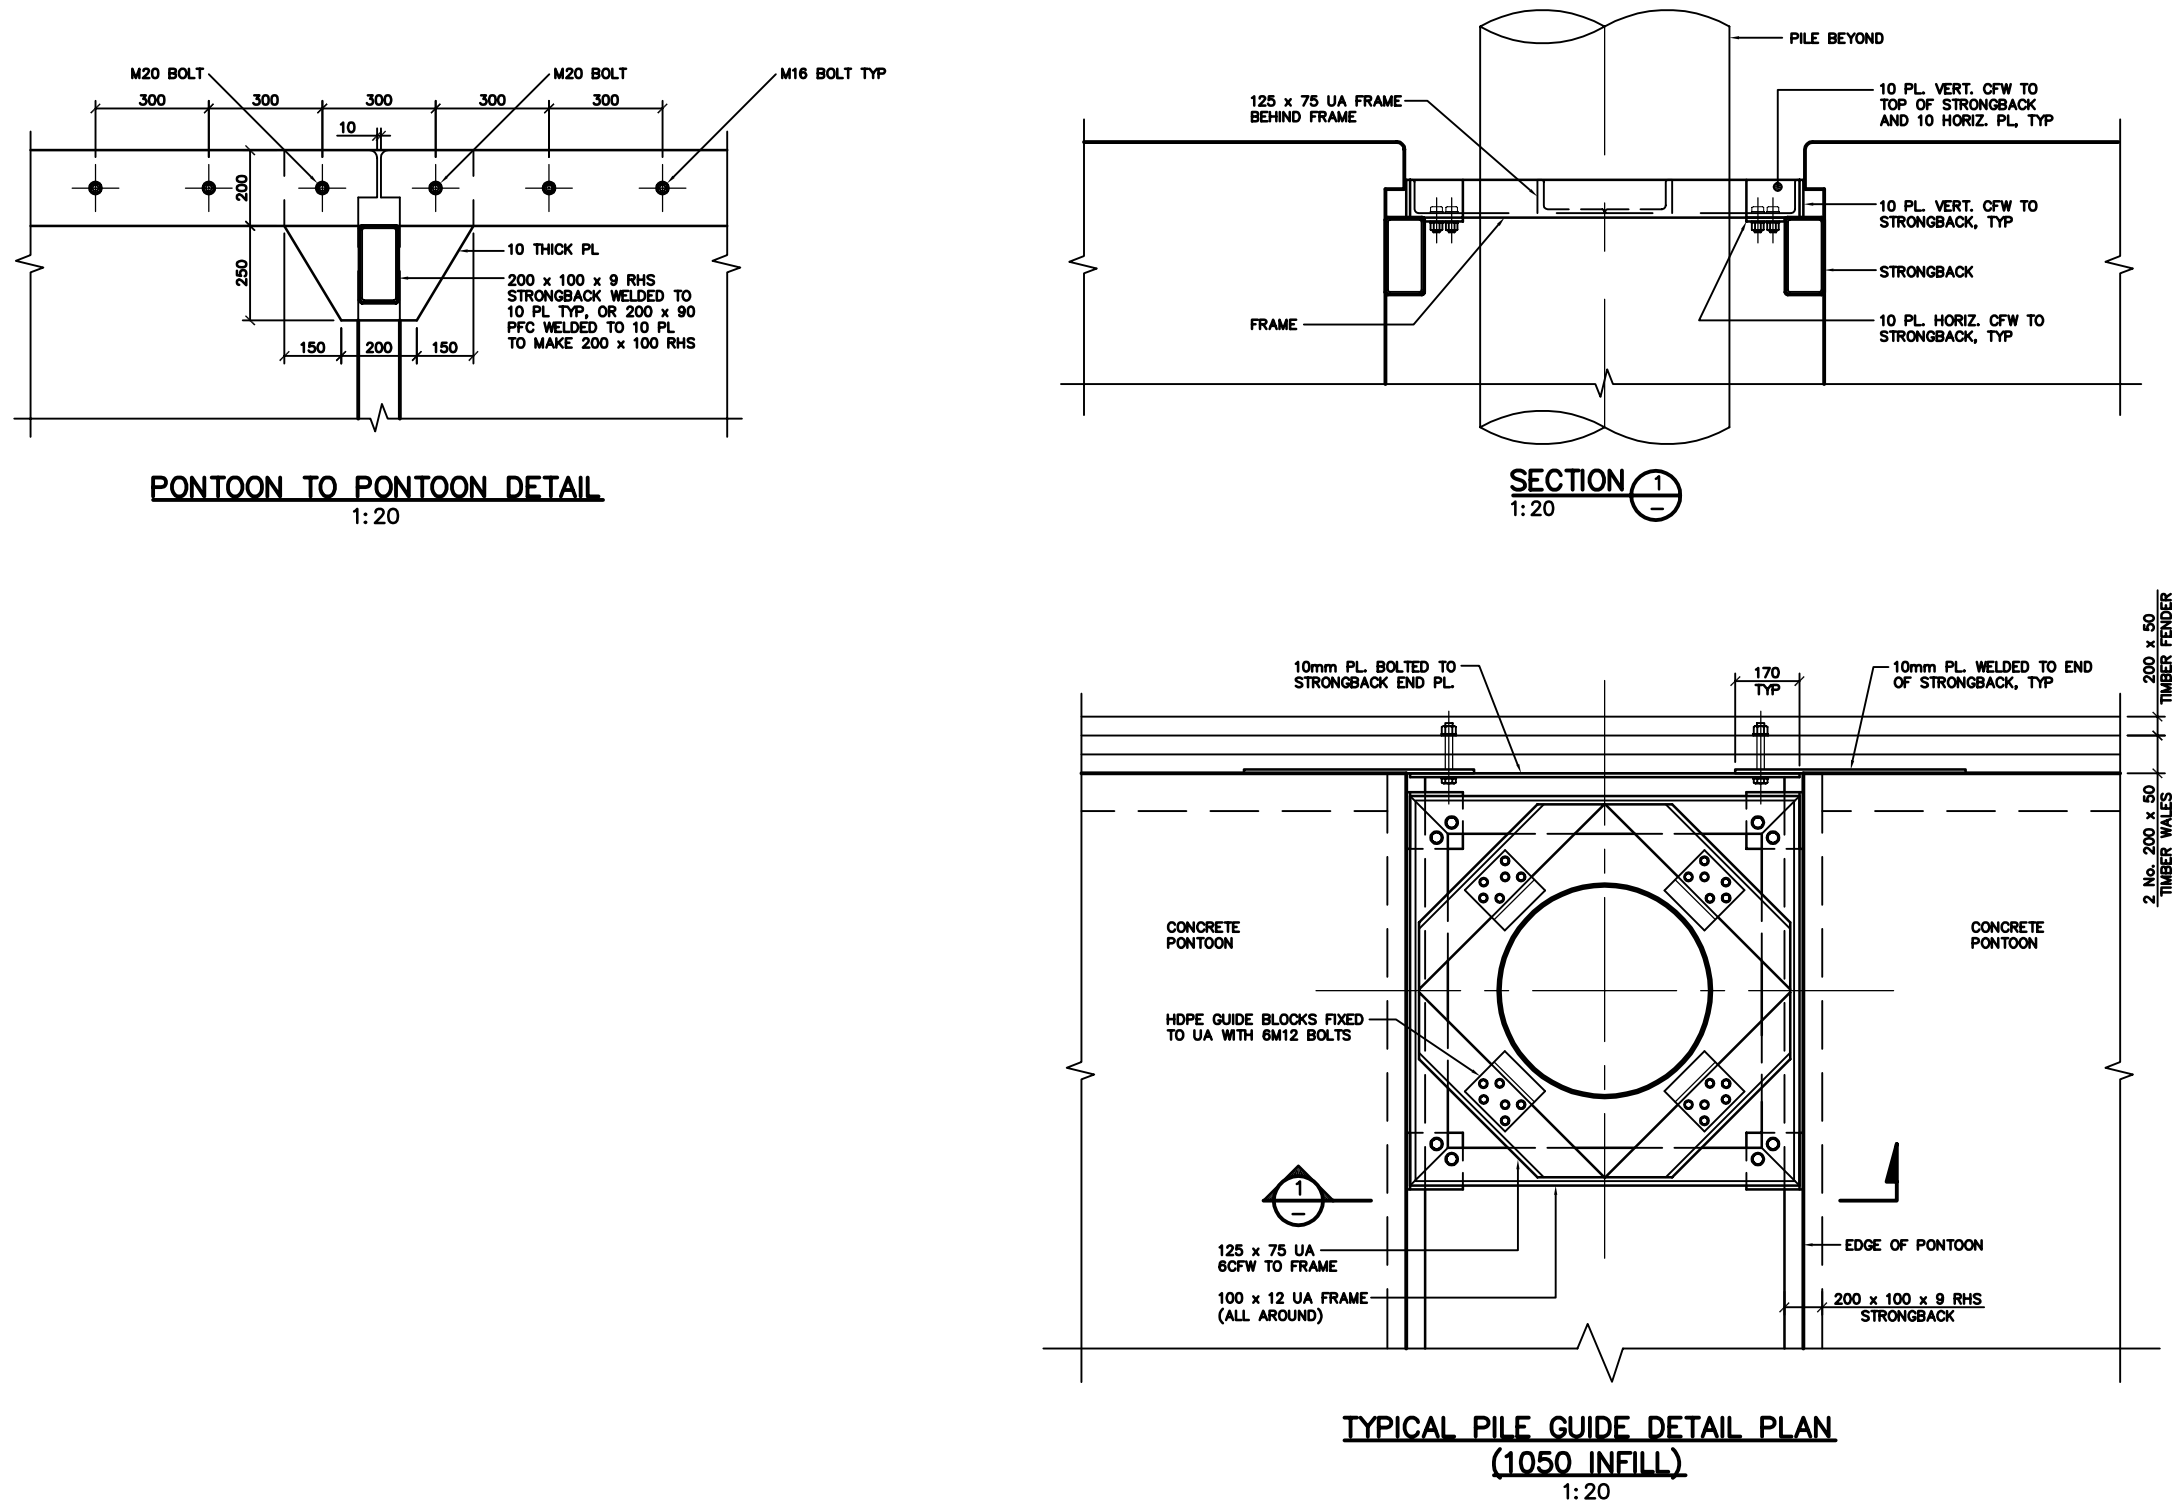

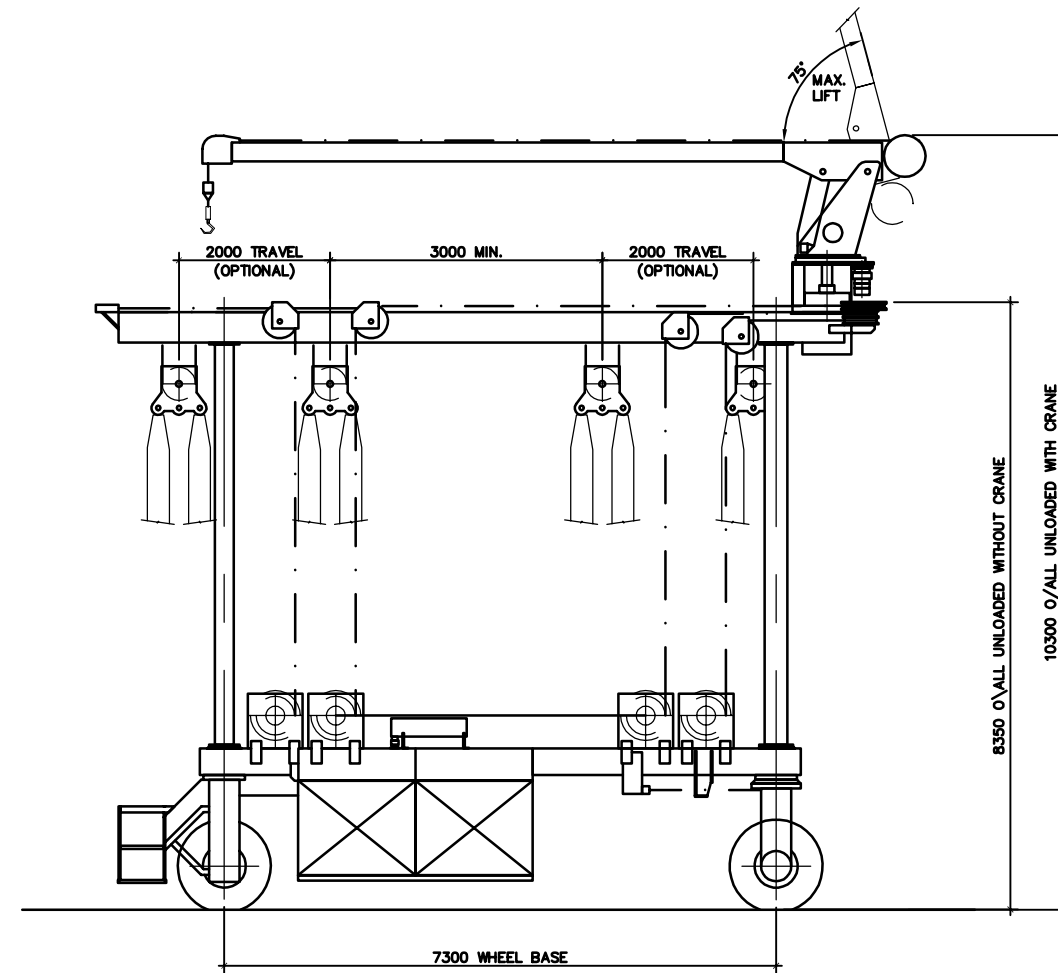

**TRAVEL LIFT CRADLE
ELEVATION**
1:100

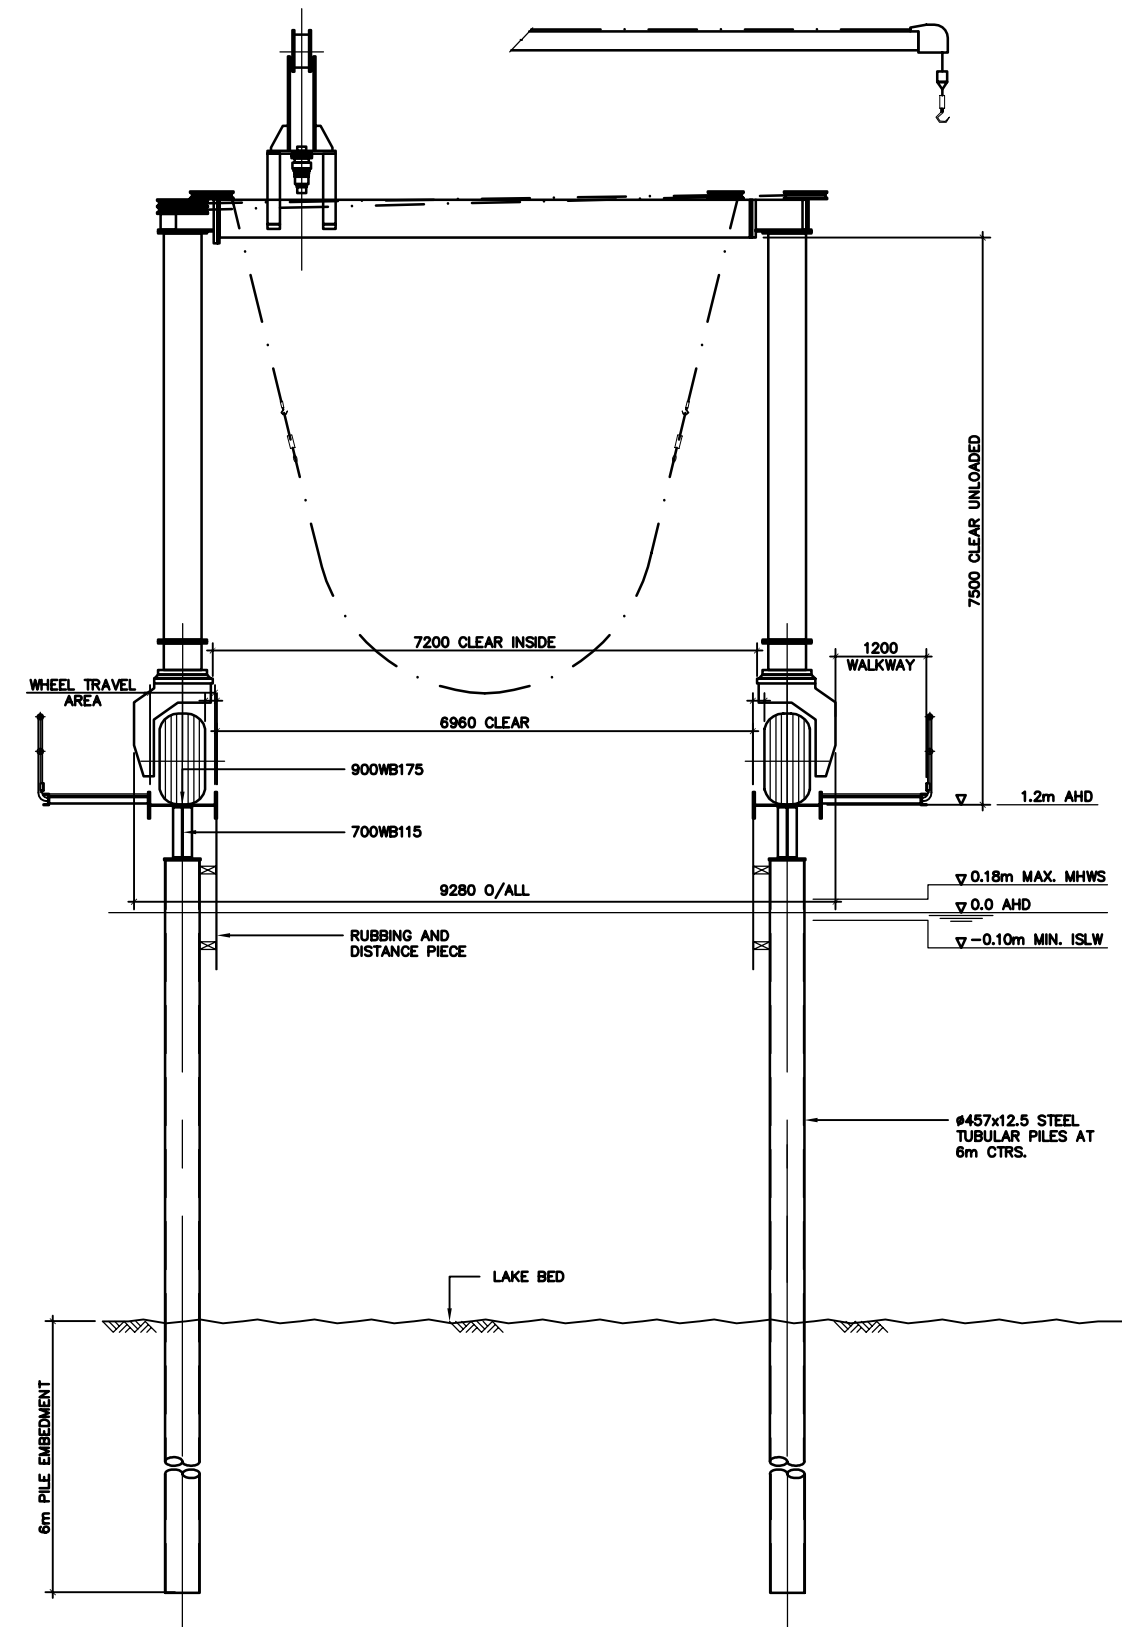

**TRAVEL LIFT CRADLE
SECTION**
1:100

