


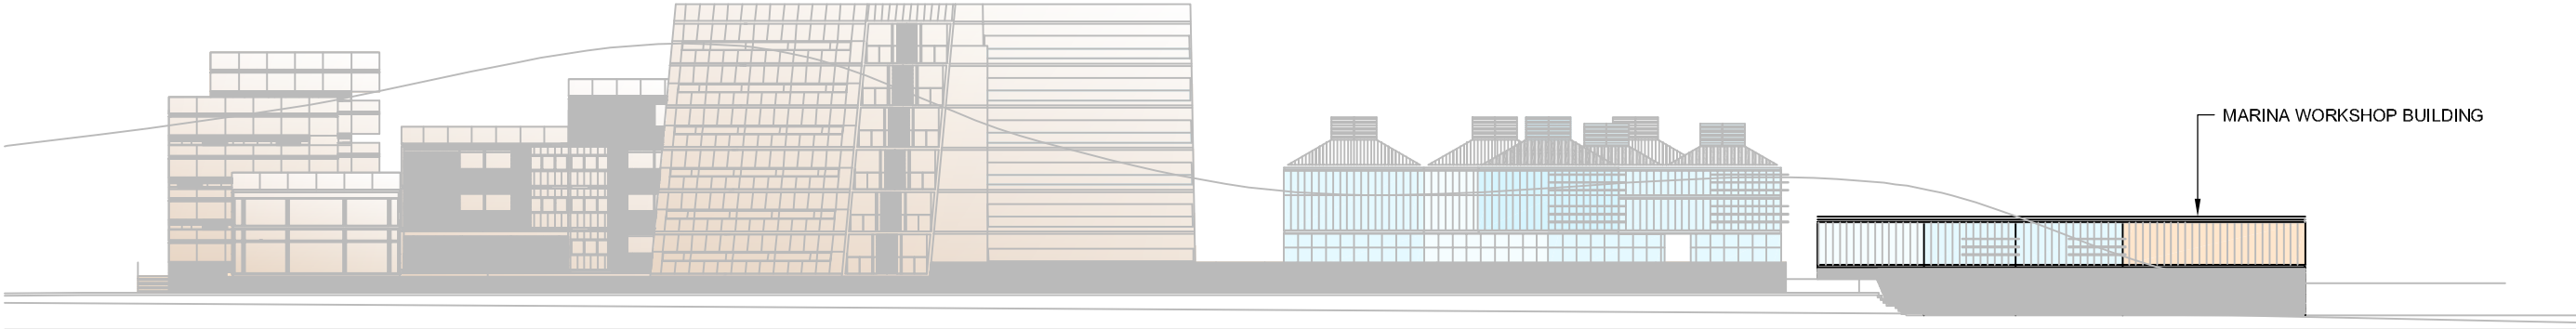

WEST ELEVATION



EAST ELEVATION