


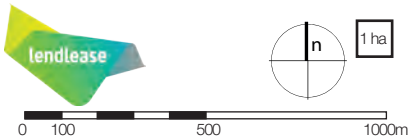
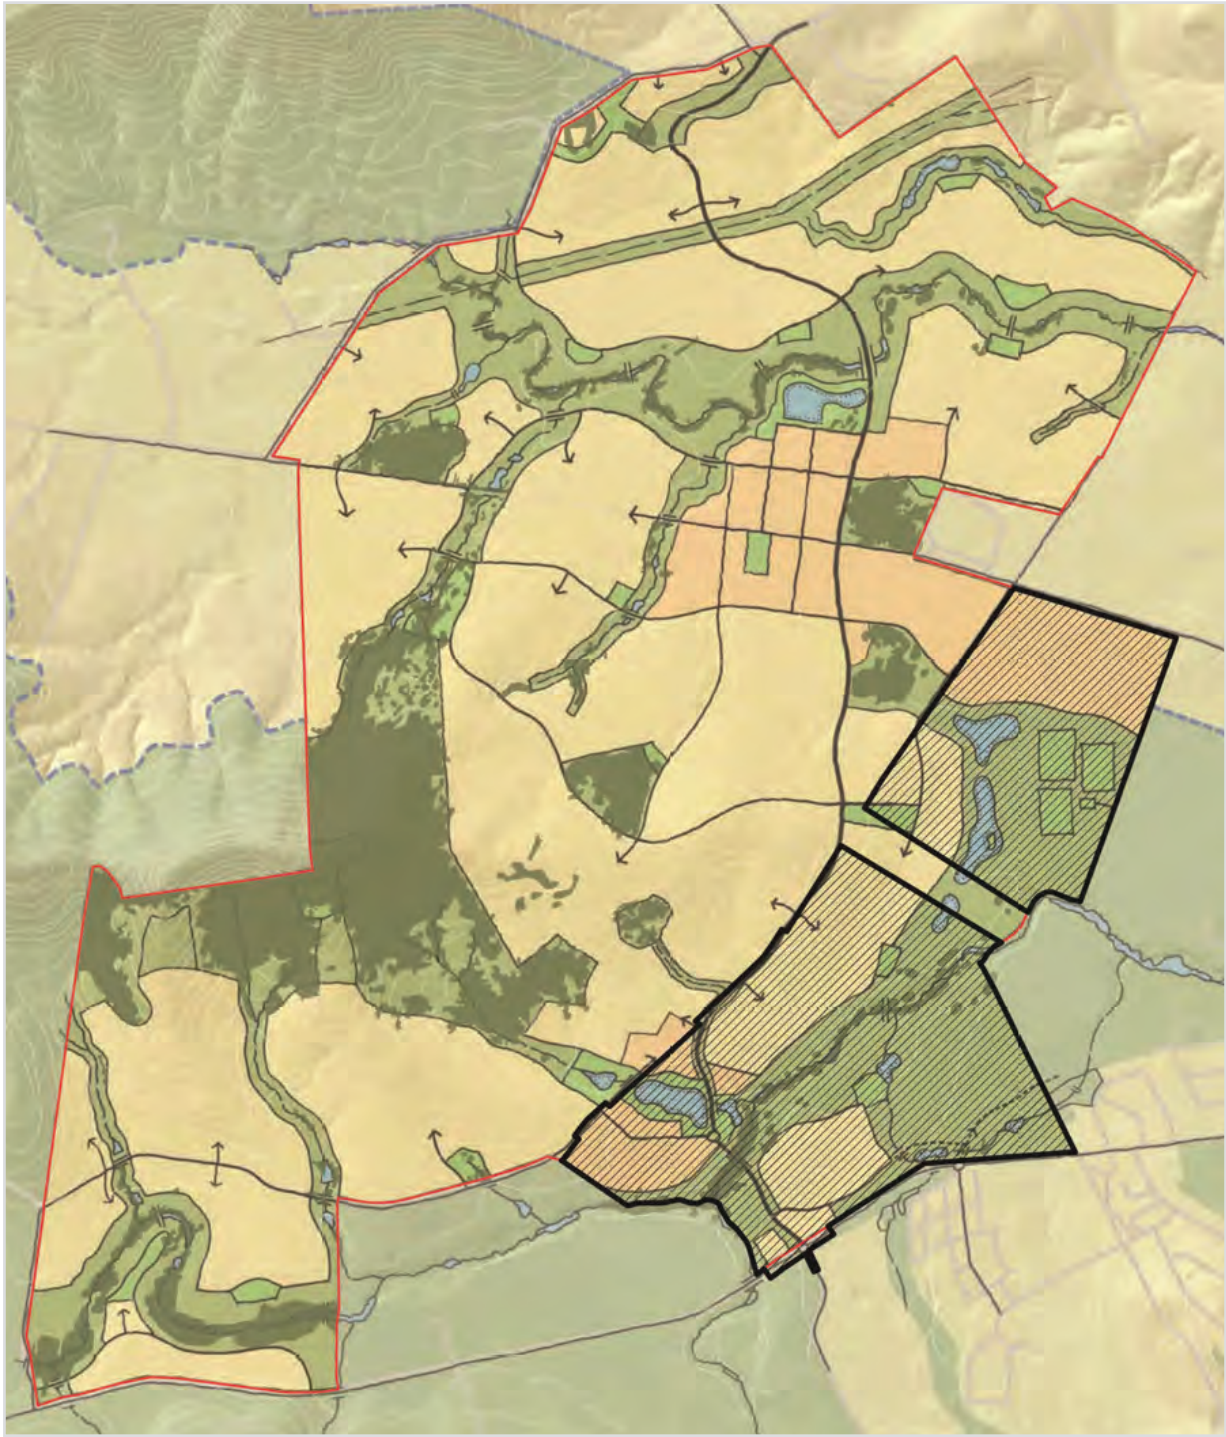


Possible School Sites (MOD 4)

-  **Preferred High School Location**
6 ha allocation
-  **Preferred Primary School Location**
3 ha allocation
-  **Preferred School Location**
2 ha allocation




Subject to verification and detailed site survey 1:20,000 @ A4 10m Contours July 2018




Part 3A Area

 **Area Subject to Part 3A**
Stage 1 Project Application Area

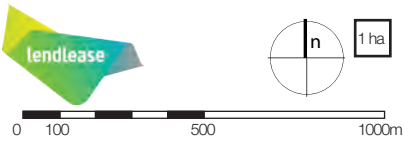


Subject to verification and detailed site survey 1:20,000 @ A4 10m Contours February 2011

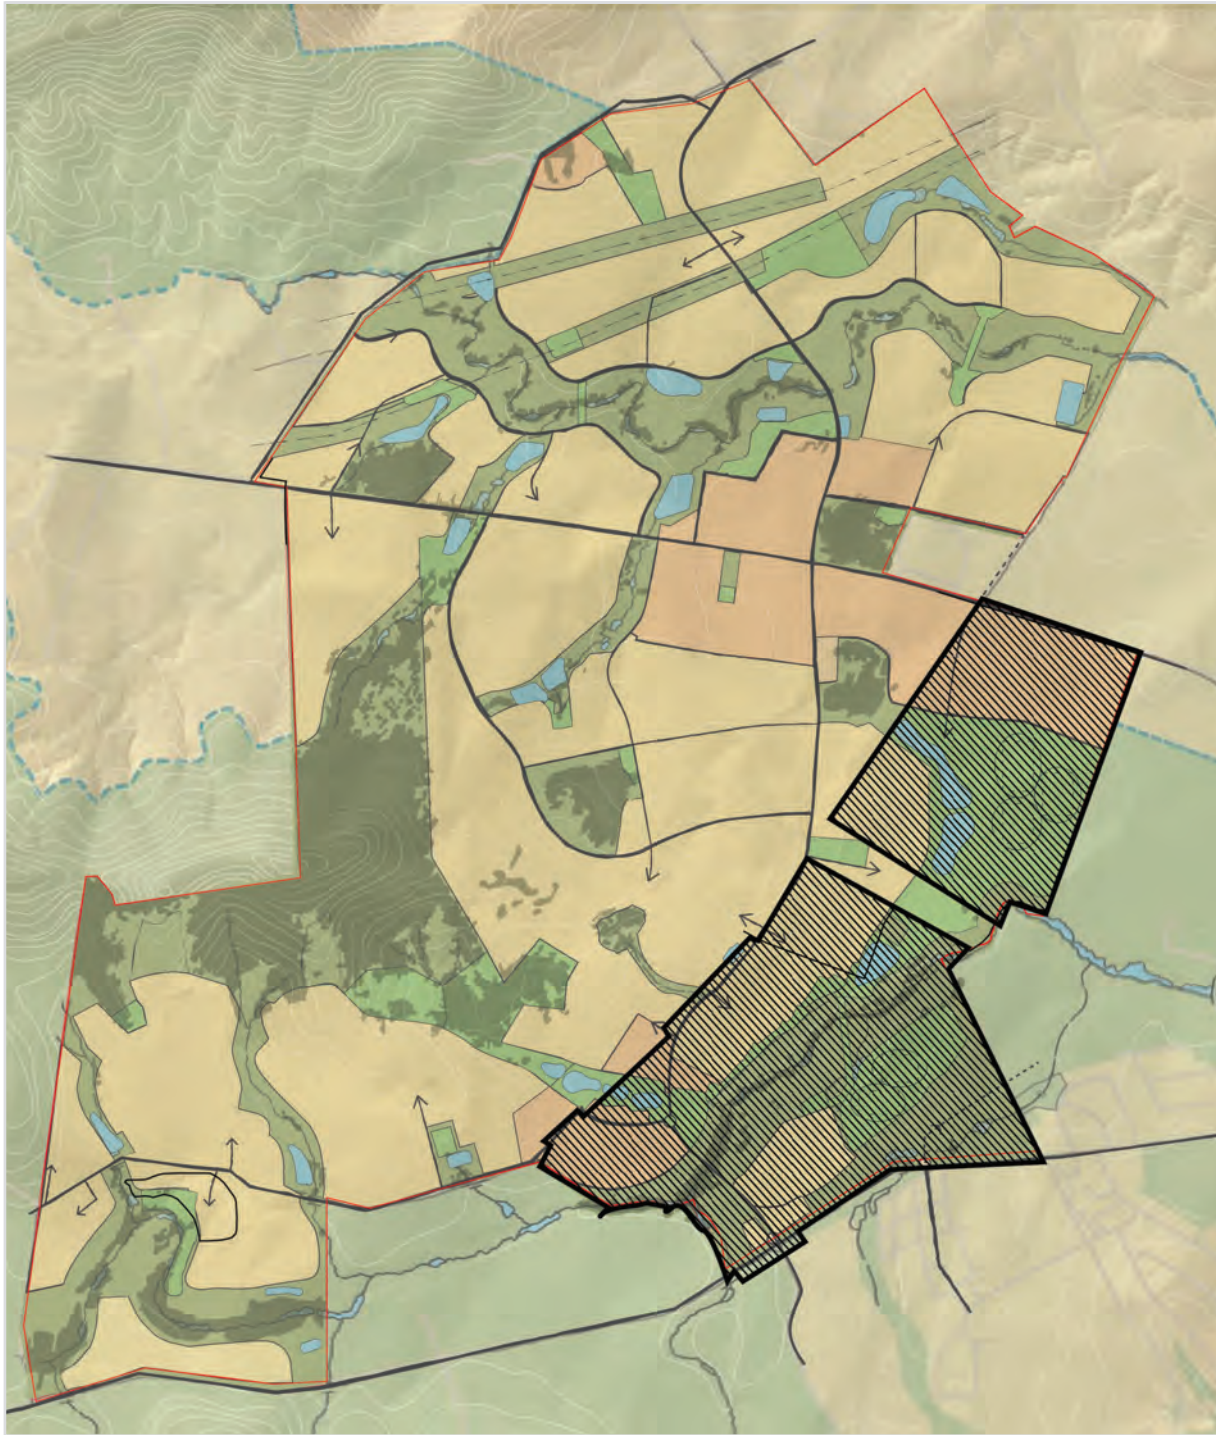


Part 3A Area (MOD 4)

 **Area Subject to Part 3A**
Stage 1 Project Application Area

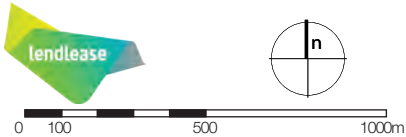


Subject to verification and detailed site survey 1:20,000 @ A4 10m Contours July 2018

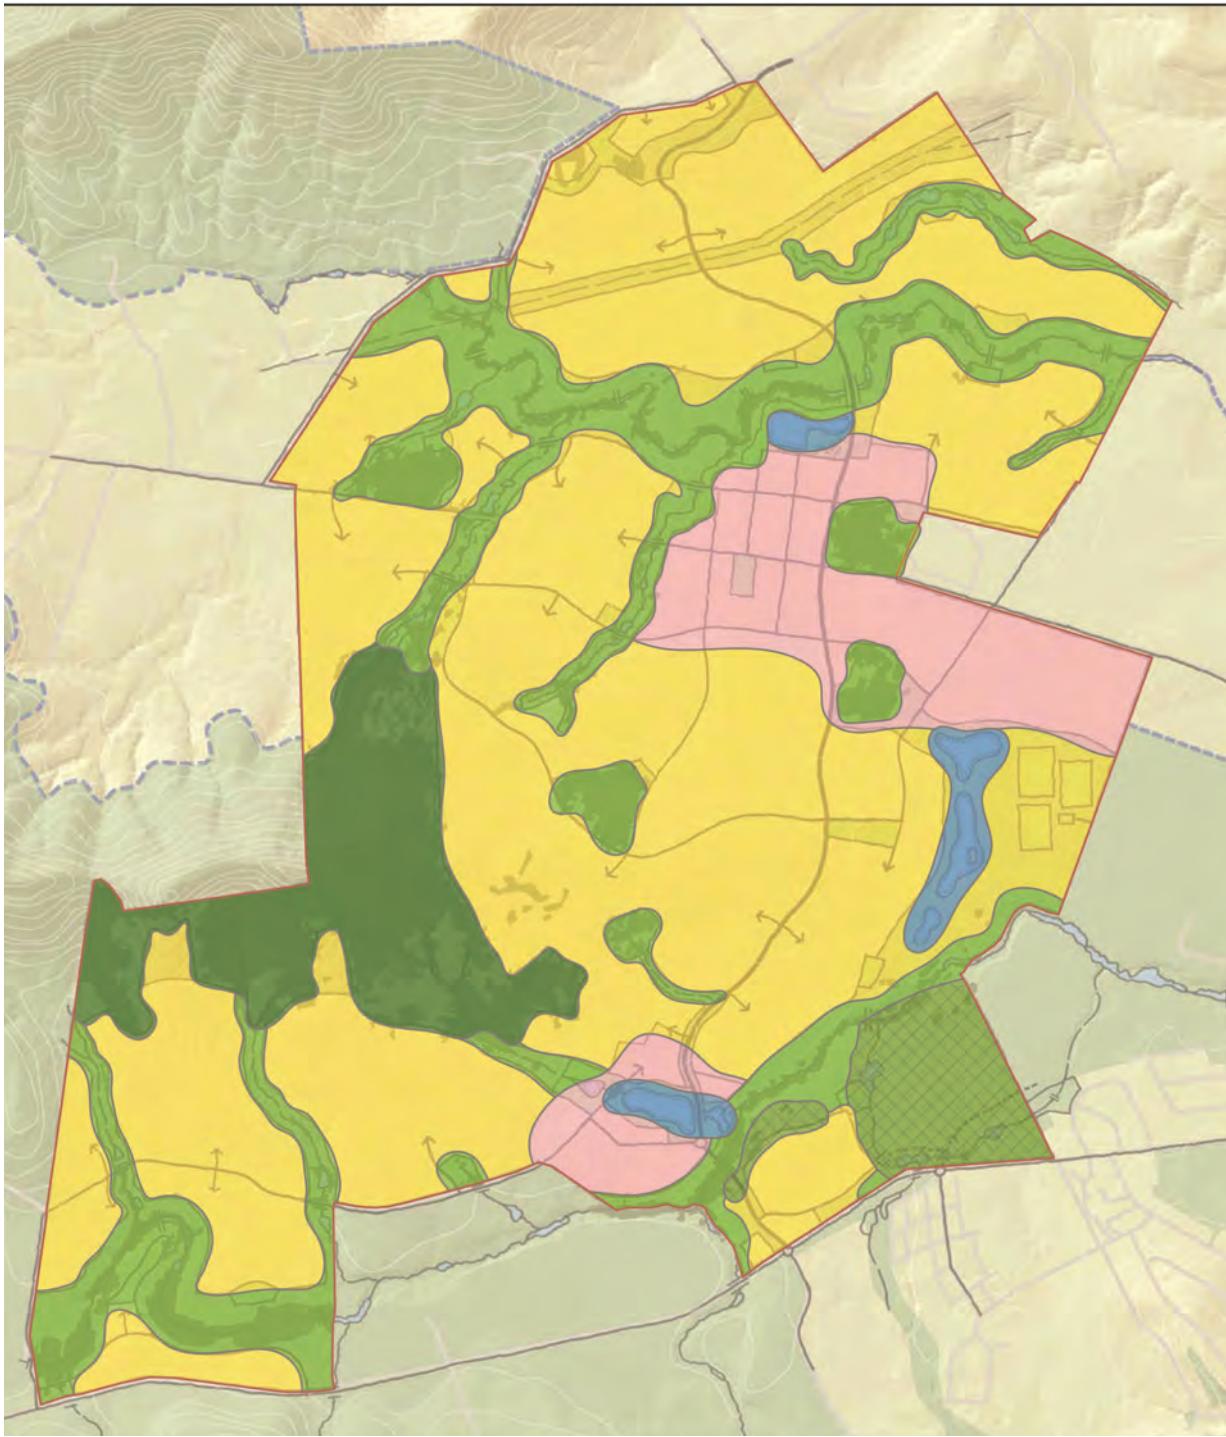

Landscape Character Areas

- Urban Plaza**
Urban Streets, plazas and park area with a more formal structure
- Parkland**
A range of landscape with a "Country Town" feel
- Riparian and Woodland**
Pastoral and wooded areas
- Ponds and Lakes**
Water focused precincts

- Bushland**
Natural bushland areas
- Rural Landscape/Lifestyle**
Agricultural area and paddocks

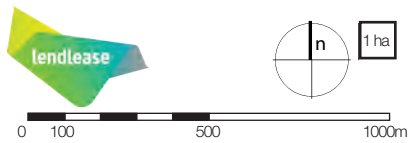

Subject to verification and detailed site survey 1:20,000 @ A4 10m Contours February 2011