


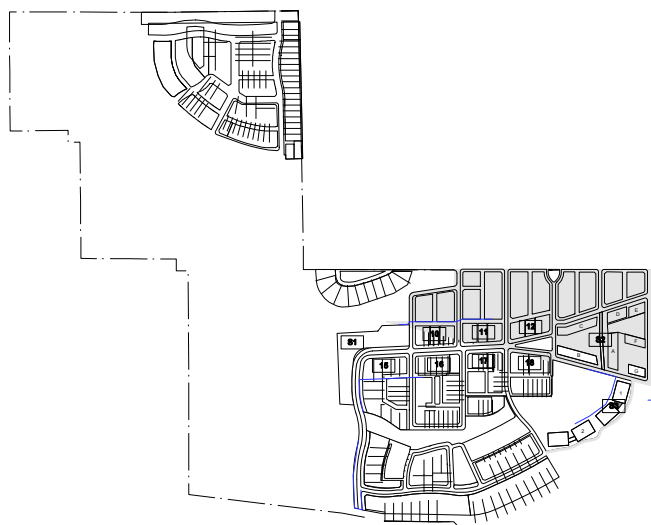

KEY			
LDY	LAUNDRY	L/D	LIVING/DINING
B	BALCONY	K	KITCHEN
B1	BEDROOM1	STO	STORAGE
B2	BEDROOM2	AC	AIR CONDITIONING
B3	BEDROOM3	CPE	CARPAK EXHAUST

REVISIONS:		
DA2	REVISED DA ISSUE	08.12.2017
DA	DA ISSUE	14.6.07
SK3	CLIENT/CONSULTANT ISSUE	1.6.07
SK2	CLIENT/CONSULTANT ISSUE	21.5.07
SK1	CLIENT ISSUE	7.5.07
REV.	DESCRIPTION	DATE

CONSULTANT TEAM	
PLANNING/LANDSCAPE ARCHITECTURE:	
EDAW	
1001 North Mountain St. Ultimo NSW 2007	
T (02) 9212 3666 F (02) 9212 3666	
E edaw@edaw.com.au	
PLANNING:	
John Shindler - Project Principal	
T (041) 551 5732	
E jshindler@edaw.com.au	
Chris Yandle - Urban Design /	
T (0405) 707 144	
E chris.yandle@edaw.com.au	
ARCHITECTURE + MASTERPLANNING:	
dKO Architecture	
11/11 Macquarie St. (Juno NSW 2007)	
ASN 547 400 1857	
Contact: Jeff Kanakas (architecture + houses)	
T (02) 9280 2264 F (02) 9280 2264	
E jeff@dko.com.au	
ARCHITECTURE (Retailers):	
Stanic Harding	
123 Commonwealth St. Surry Hills NSW 2000	
ACN 003 681 301	
Contact: Andy Harding - Director	
T (02) 9211 6710 F (02) 9211 0366	
E andy@stanicharding.com.au	

CVIL / ACOUSTIC ENGINEERING	ARCHITECTURE (apartments)
Hevy Consulting 15, 141 Walker St North Sydney NSW 1580 ABN 76 104 485 289 Contact: John McRobert - Consulting P 02 9807 5001 M 0408 031 971 E john.mcroberty@hevyconsulting.com	Durbach Block Architects Level 5, 71 York Street Sydney NSW 2000 Australia Tel: 02 8297 3500 Fax: (02) 8297 3510 mail@durbachblock.com
TRAFFIC & TRANSPORT PLANNING	BASIX:
GTA Consultants 110, 815 Pacific Hwy Chatswood NSW 1580 ACN 005 835 645 Contact: Peter Mangan - Project Manager P 02 9448 1800 M 0412 254 271 E alan.stewart@gtacita.com.au	Damian O'Toole Town Planning L2, 29 Shepherd St Chippendale NSW 2008 ABN 75 105 125 422 Contact: Damian O'Toole P 02 9280 4571 M 0413 031 971 E damian@townplanning.net.au

ECONOMIC ANALYSIS
Schroeder Property Corporation
Unit 10, Quay West Centre 36 Gloucester St
Sydney NSW 2000
A 636 300 463 401
E info@schroeder.com.au
T 61 2 9252 7066 F 61 2 9522 7076
E enquiries@schroeder.com.au

EUROPEAN HERITAGE
Urban Building Protection Planners
Rm 311 Dog House Rd Somersby NSW 2250
A 608 083 611 713
T 61 2 9362 1100
E info@urbanbuilding.com.au
P 61 2 4632 2204
F 61 2 4622 2204
E enquiries@urbanbuilding.com.au

EUROPEAN HERITAGE
City Plan Heritage

FLOOD MANAGEMENT / WSUD
Evans & Peck
Unit 20, 330 Eastern Valley Way
East Rossmore NSW 2069
A 608 098 018
E info@evansandpeck.com.au
T 61 2 9852 5000 F 61 2 9417 8850
E enquiries@evansandpeck.com.au


EUROPEAN HERITAGE
Southern Environmental & Soil Laboratories
16 Chivers Rd Pennant Hills NSW 2120
A 608 171 1715
A 608 1610 8708
T 61 2 9890 5546
E info@sealab.com.au
P 61 2 9484 2427
F 608 146 729

ECOLOGY
Keystone Ecological
PO Box 5955, Empire Bay NSW 2257
A 609 456 1493
E enquiries@keystone-ecology.com.au
P 61 2 4368 1106 F 61 2 4368 2361

ACCESSIBILITY CONSULTANT: Morris Goding Accessibility Consultants Unit 106, 56 Bowman St The Coopers Pyrmont NSW 2009 ABN 70 414 330 060 Contact: David Goding T(02) 9692 9322 F (02) 9692 8433	INDIGENOUS ARCHAEOLOGY: NSW Archaeology Pty Ltd
---	--

CLIENT

SILVER SPIRIT PARTNERS

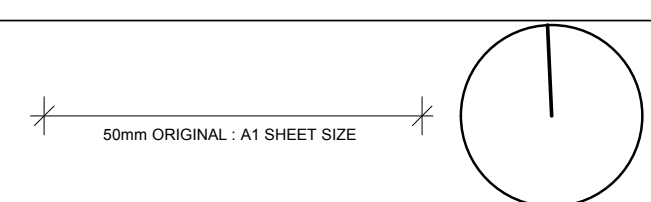

ARCHITECT:
DBA
Durbach Block Architects

© DURBACH BLOCK ARCHITECTS. EX
NO PART OF THIS DRAWING MAY BE
WITHOUT WRITTEN PERMISSION OF I

PROJECT DETAILS:

Moruya East Village

-

Moruya Village Square

DRAWING TITLE:
**APARTMENTS
LEVEL 2**

DRAWN: CB/LL/SH/BD CHECKED: CB/ND
SCALE: 1:200 @ A1 DATE: 08/06/2007

PROJECT NUMBER / SERIES / DRAWING NUMBER:	REV:
1603•104	DA2