




A

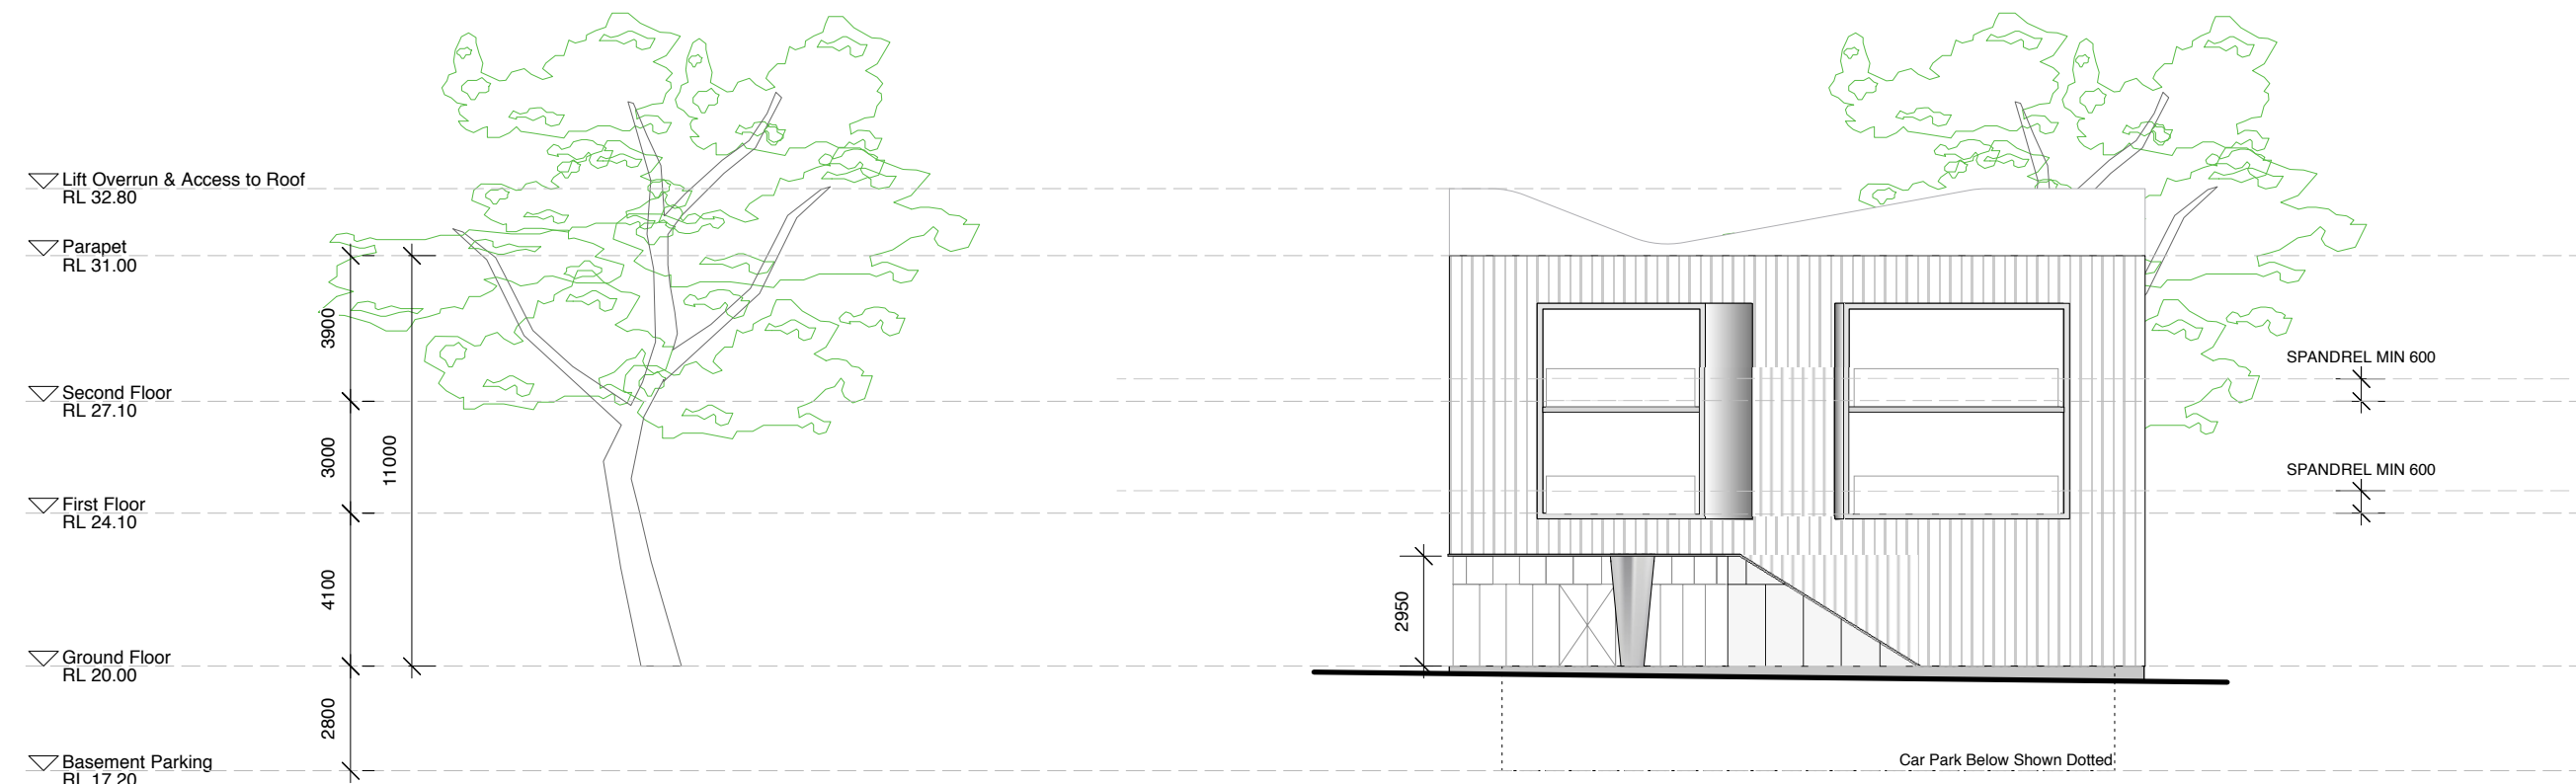


BUILDING A
SOUTH ELEVATION

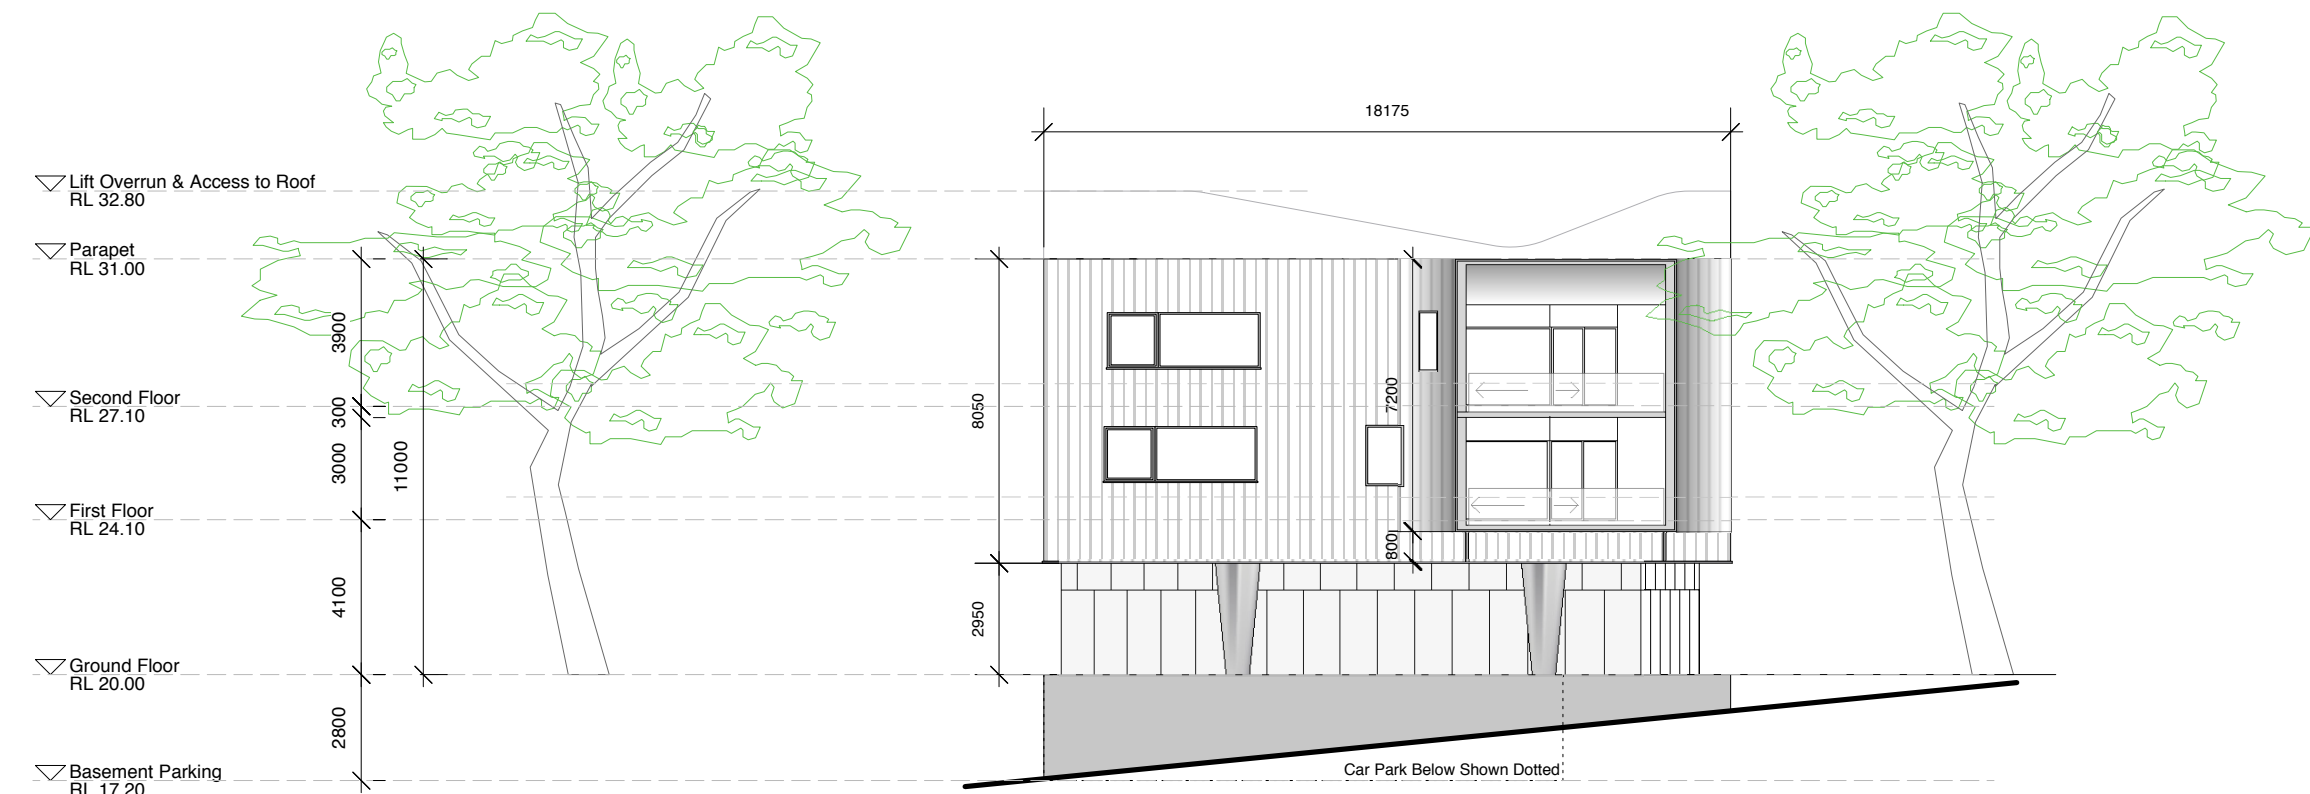

BUILDING A
NORTH ELEVATION

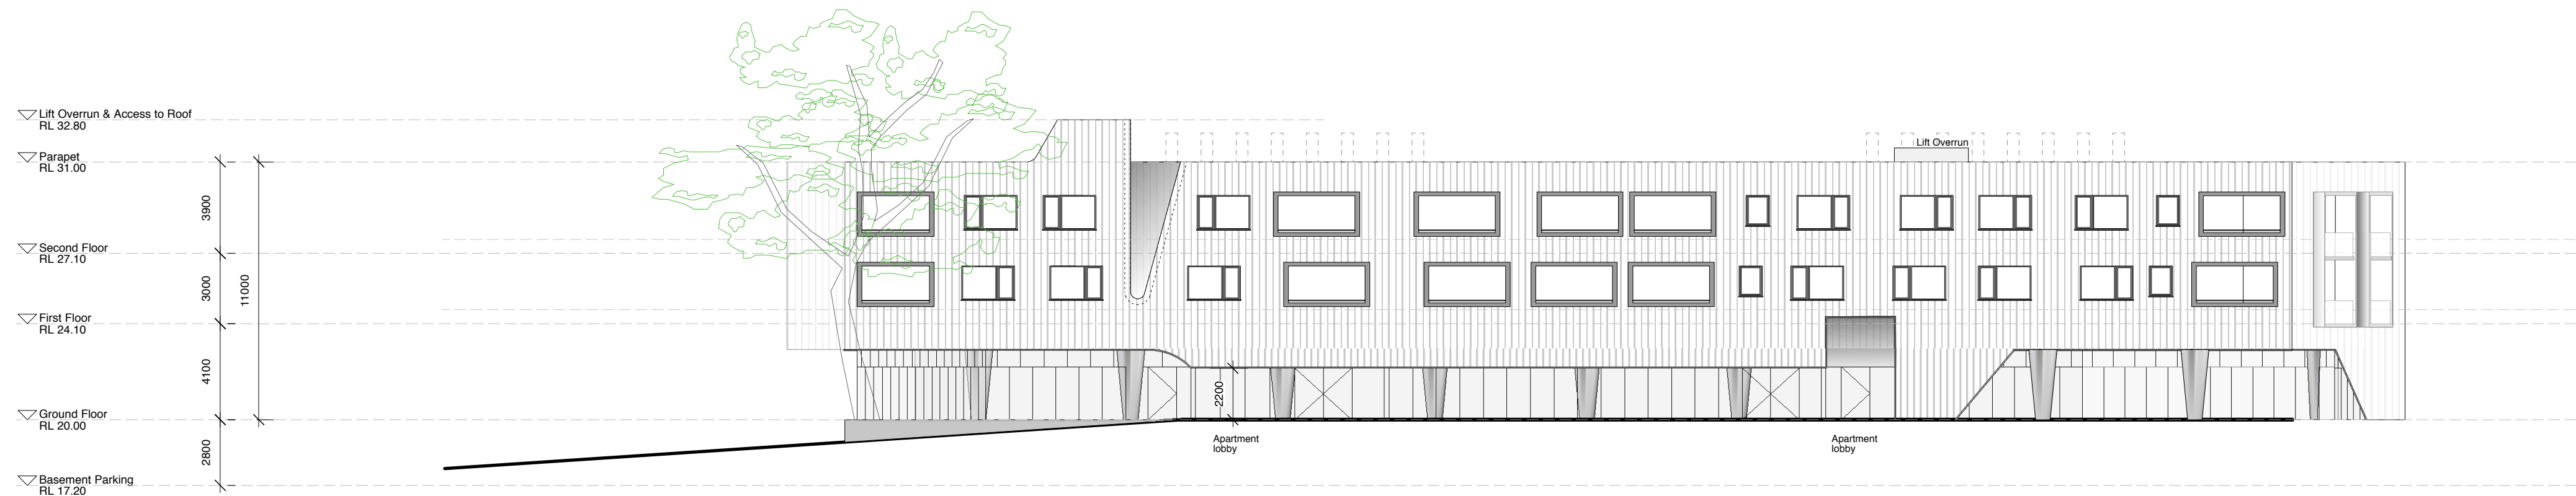

BUILDING A
WEST (VILLAGE SQUARE) ELEVATION

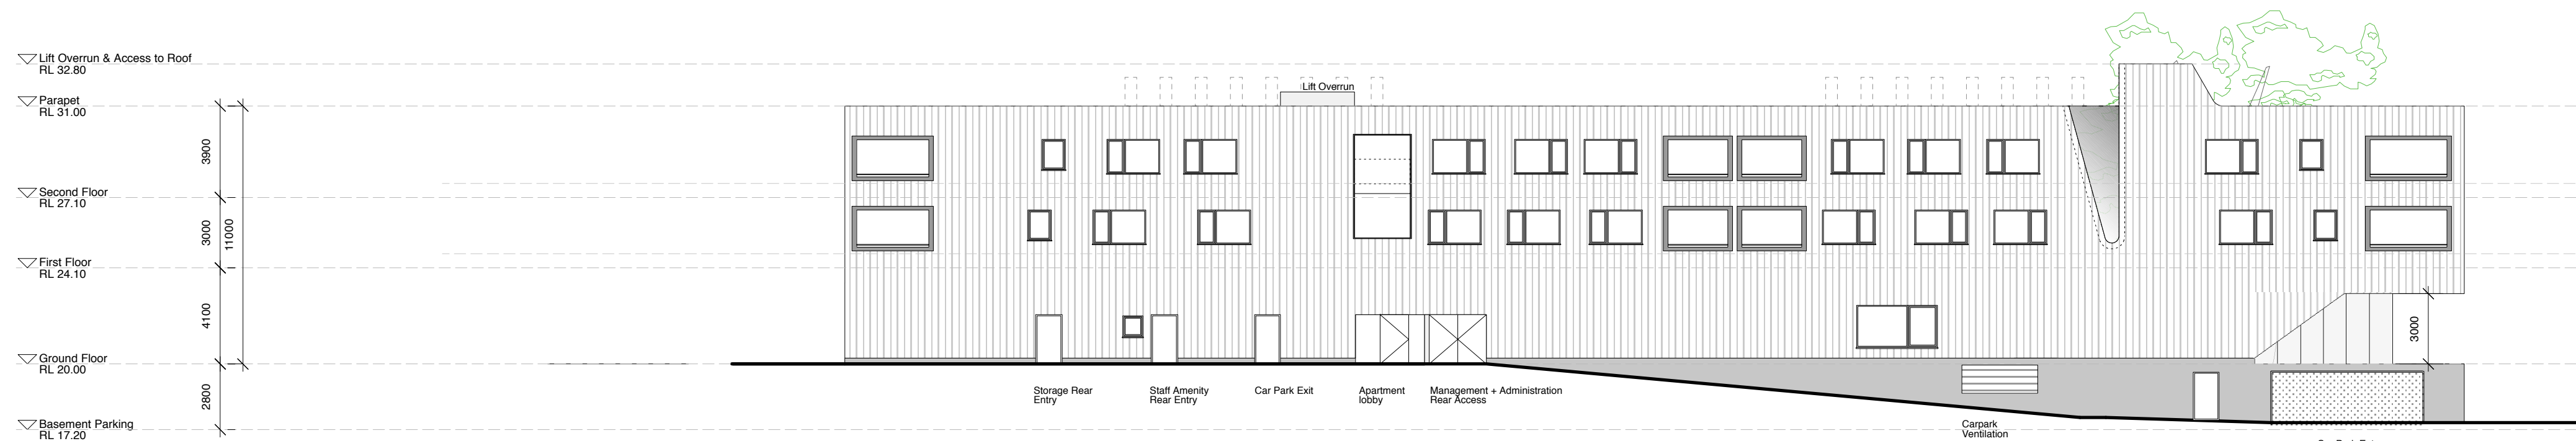

BUILDING A
EAST ELEVATION

