




C

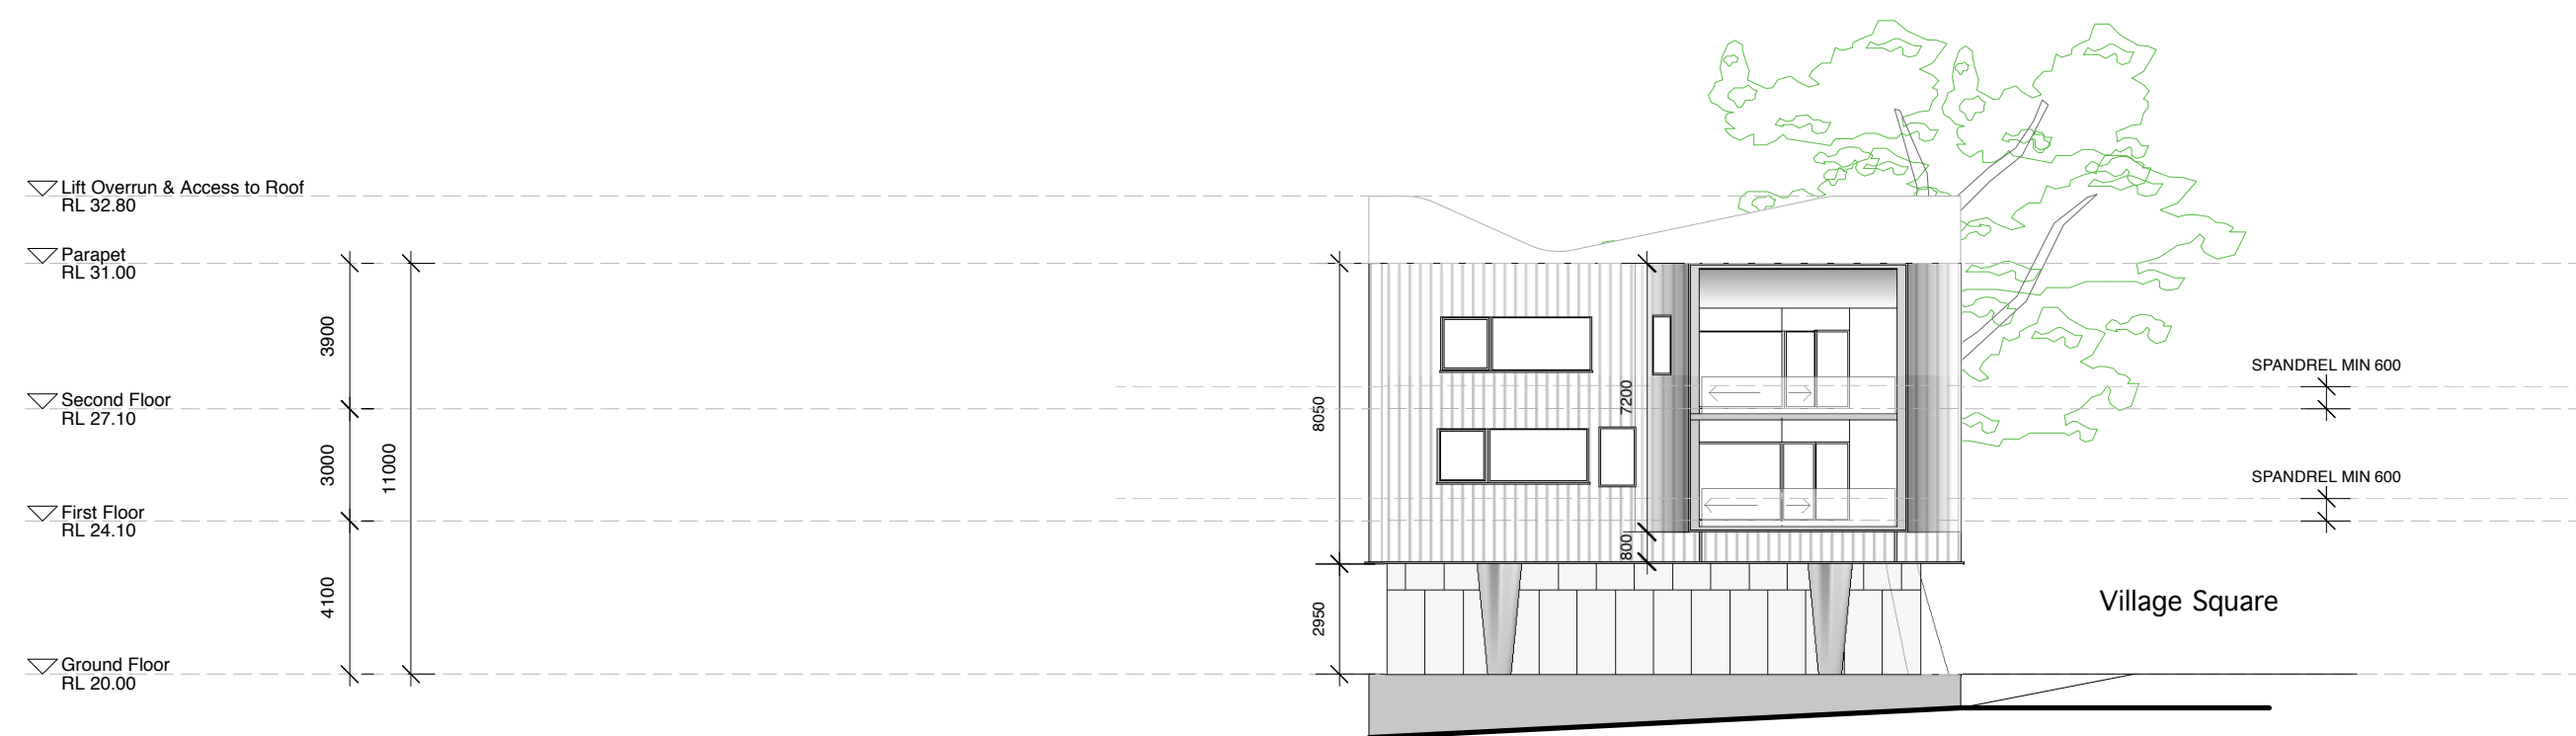


BUILDING C
WEST ELEVATION

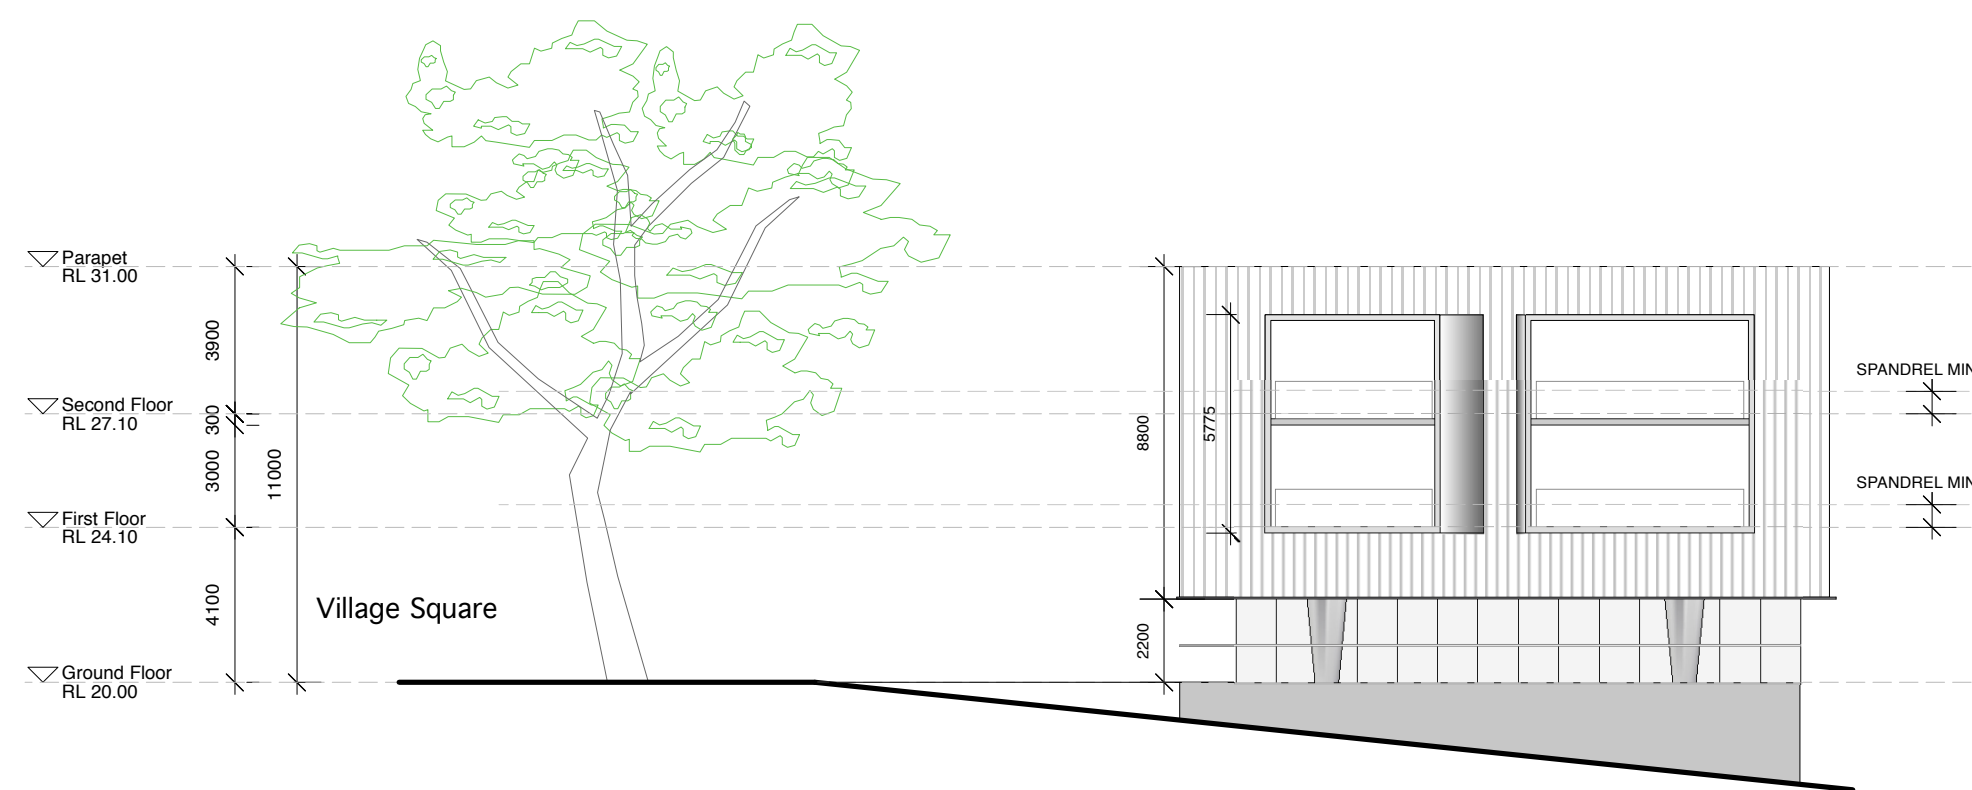

BUILDING C
EAST ELEVATION

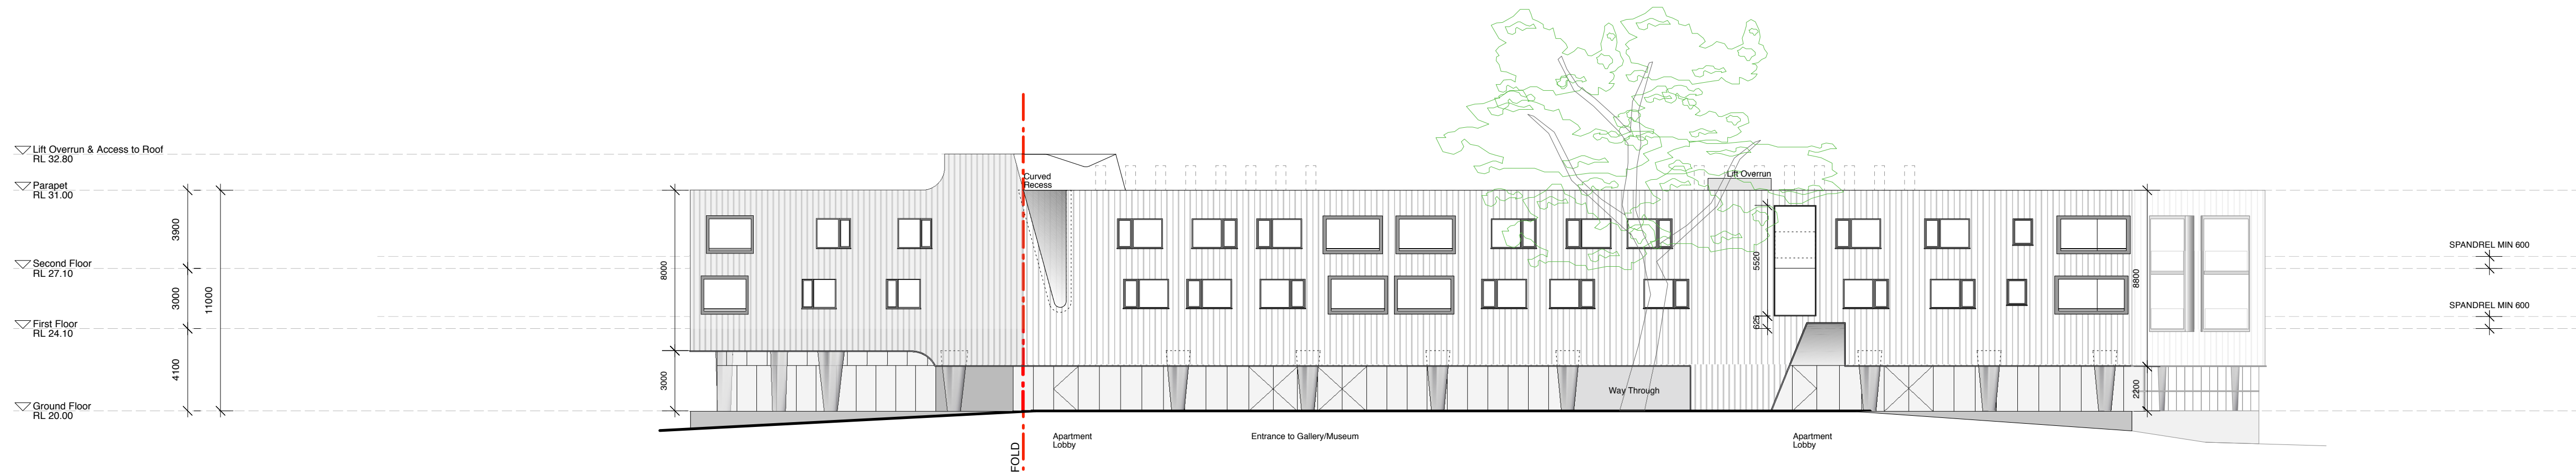

BUILDING C
SOUTH (VILLAGE SQUARE) ELEVATION

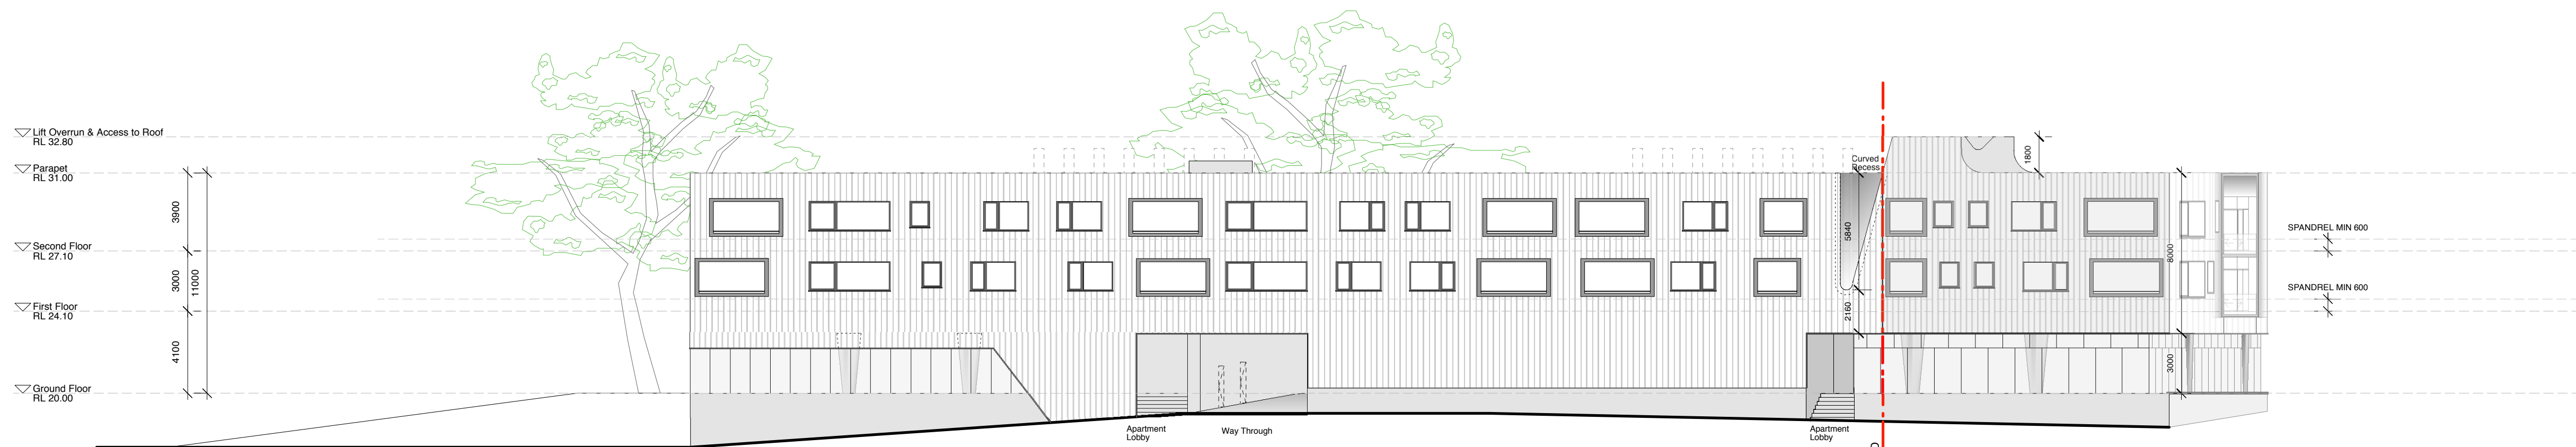

BUILDING C
NORTH ELEVATION

Insulated Thermal Mass construction
 WRC Cladding External Finish
 Drenchers + Cavity insulation to suit BCA, Fire
 engineering and thermal performance
 on Steel framing
 50 Cavity, 150 Blockwork reinforced to
 Engineer's detail and spec.

Render and Paint
 on masonry skin

Commercial Glazing
 system to detail

Secure Residential
 Lobby entry with
 curved ceiling over

Concrete Curved
 Recess

Residential Lobby
 Fixed Glazing

Residential
 Aluminum Window /
 Door System

Clear opening to
 Residential balconies
 Painted steel Handrail
 to suit
 Solid Timber Surround

[illegible]