



HEIGHT CONTROLS

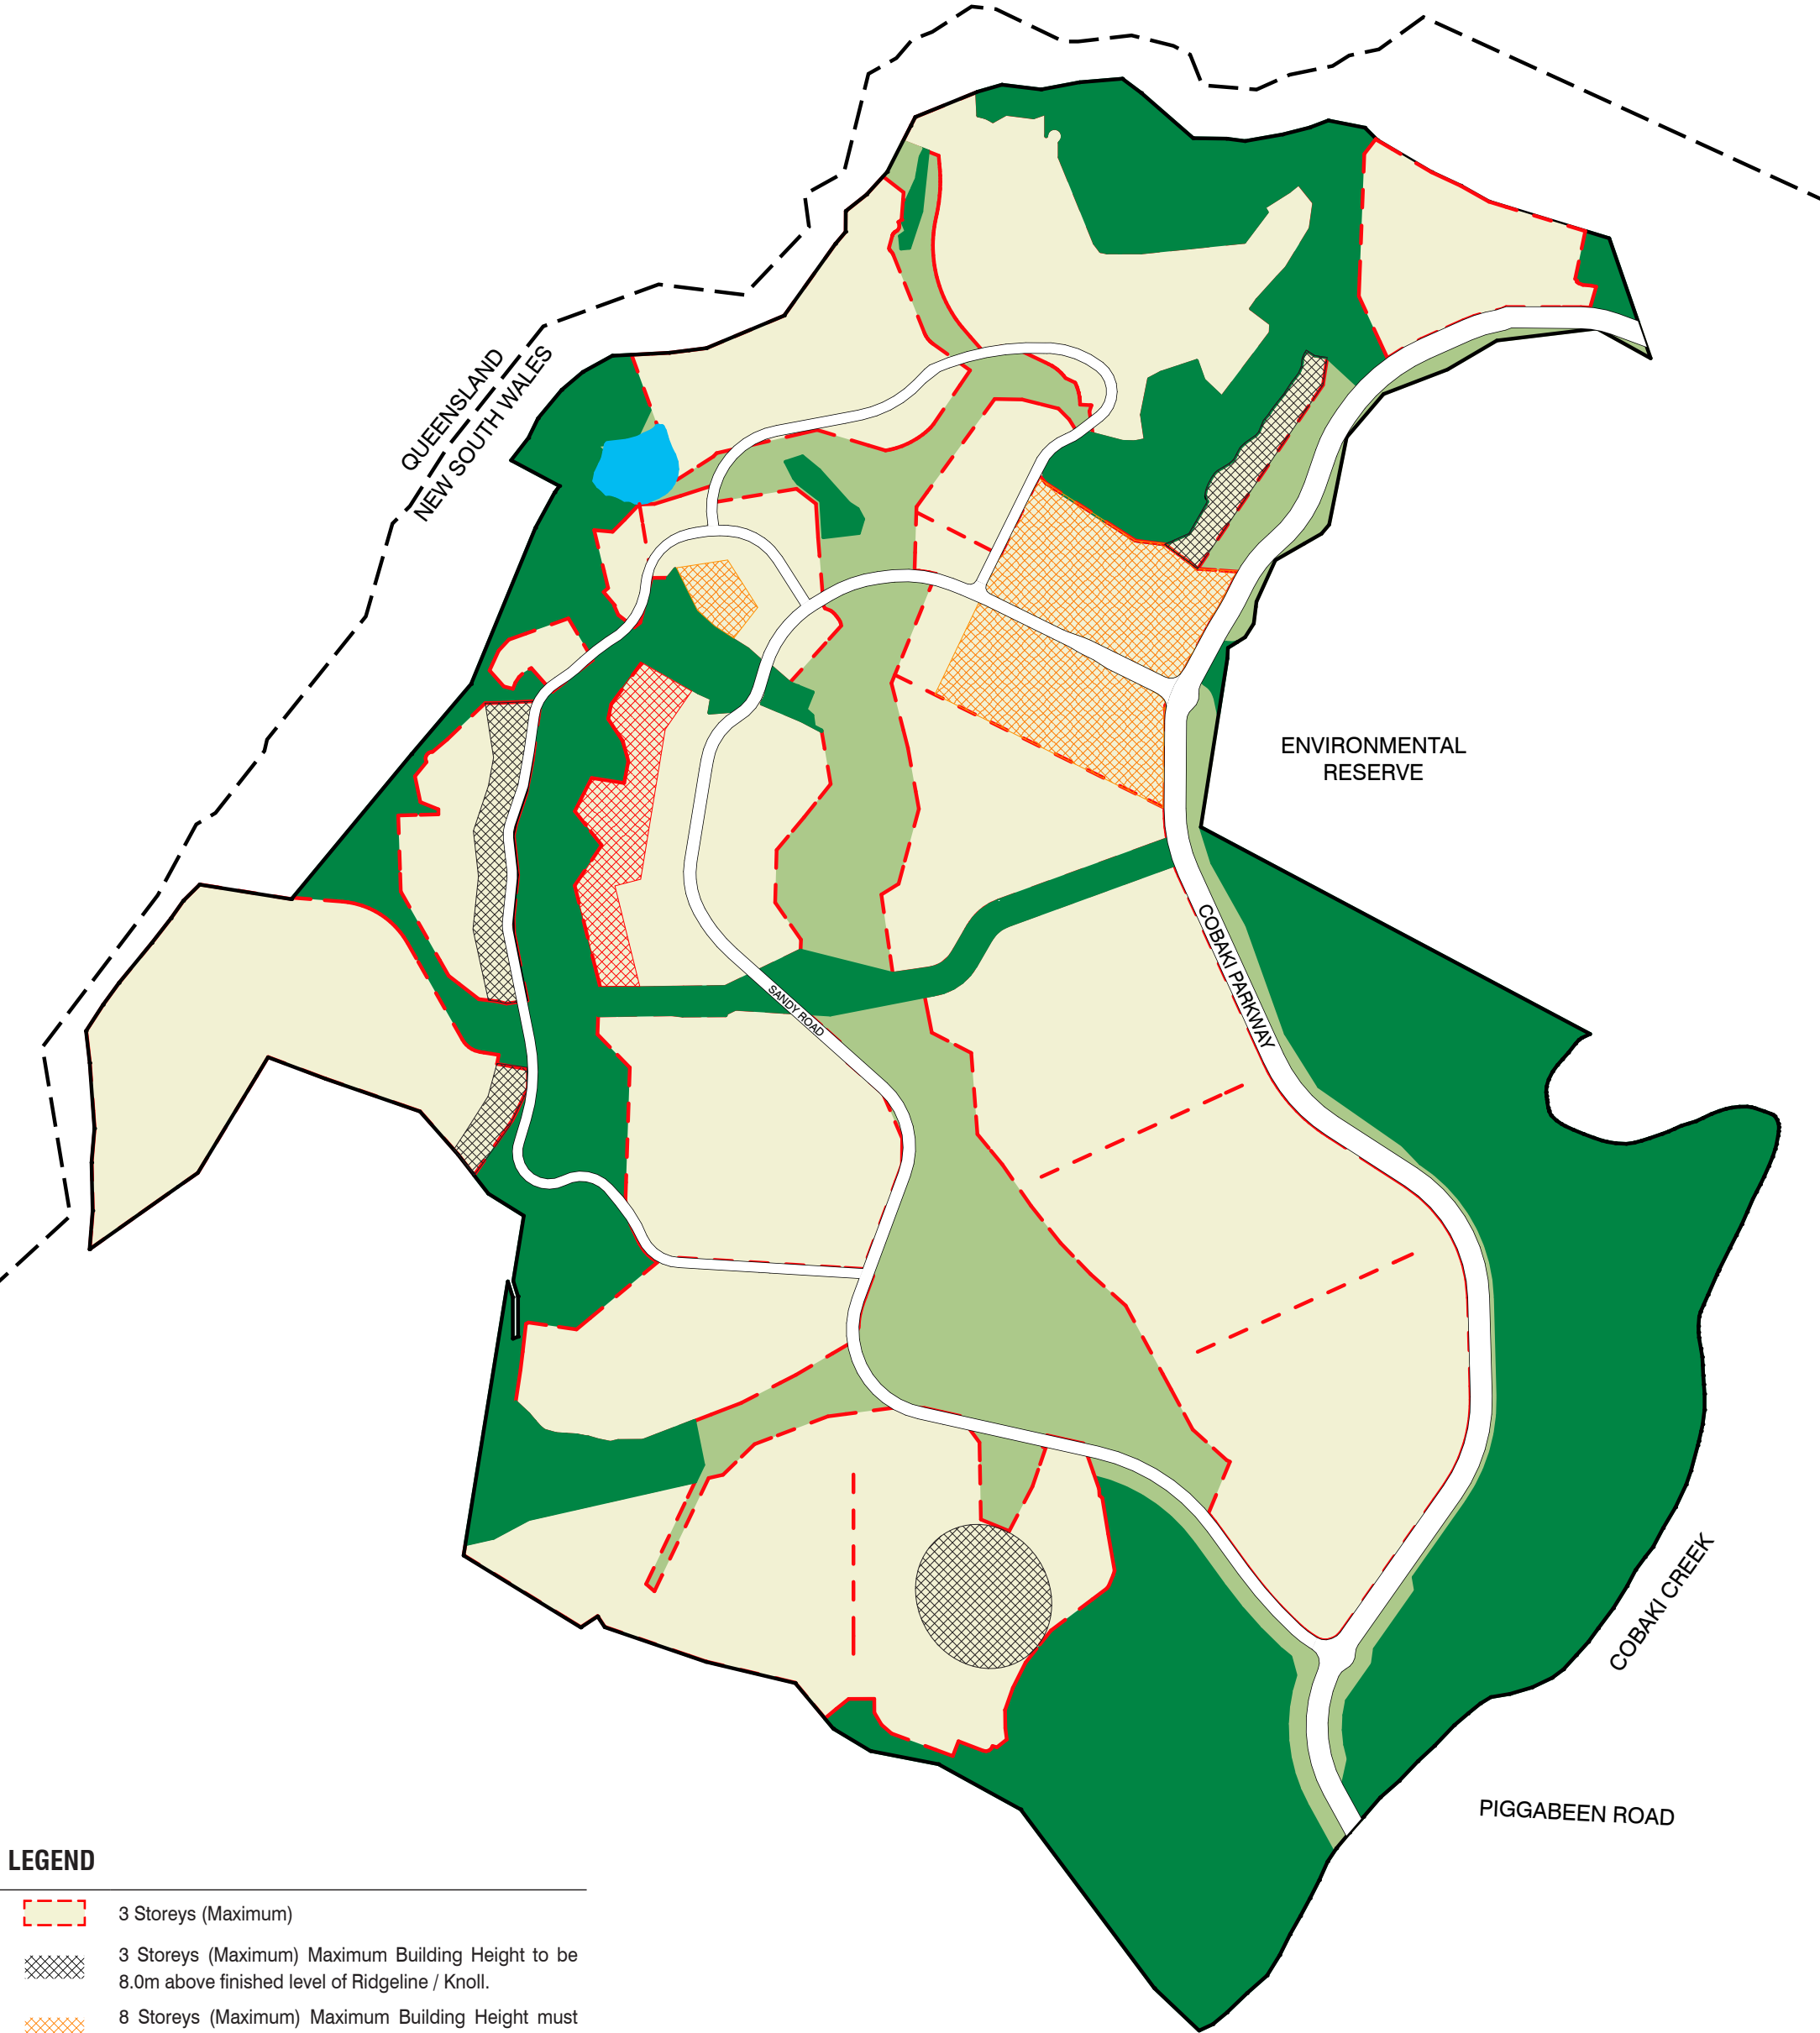

LEGEND

- 3 Storeys (Maximum)
- 3 Storeys (Maximum) Maximum Building Height to be 8.0m above finished level of Ridgeline / Knoll.
- 8 Storeys (Maximum) Maximum Building Height must not exceed height of adjoining ridgeline / Knoll.
- 10 Storeys (Maximum) Maximum Building Height must not exceed height of adjoining ridgeline / Knoll.
- Open Space
- Environmental Protection Area
- Dam

SK 01.03

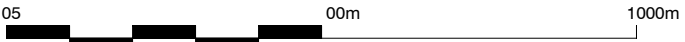

PROJECT
COBAKI LAKES, NSW

ae design partnership
architecture urban design planning

1:12000 @ A3



TITLE
HEIGHT CONTROLS

DRAWN
SB

CHECKED
RD

DATE
24/09/2018

ISSUE
HH