



Do not scale drawings. Verify all dimensions on site

issue	amendment	date

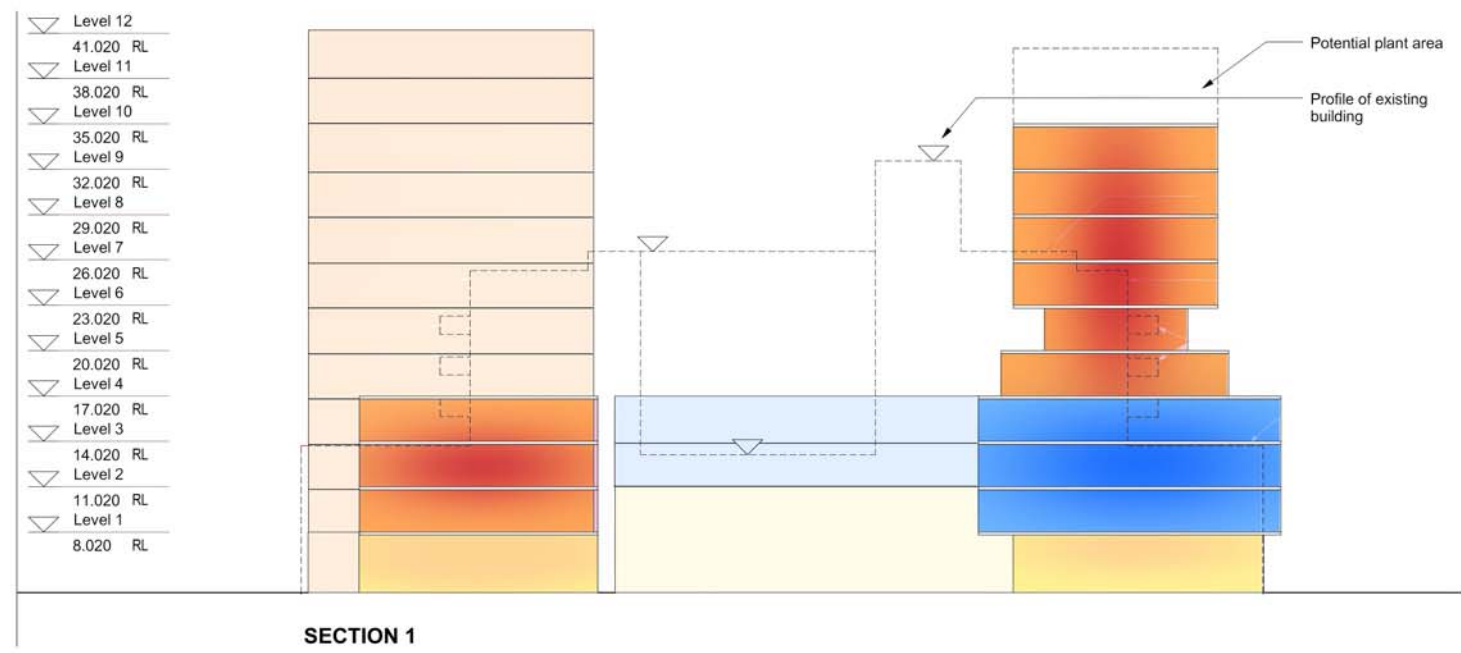

- LEGEND**
- RETAIL
  - HOTEL
  - HOTEL RESIDENCES

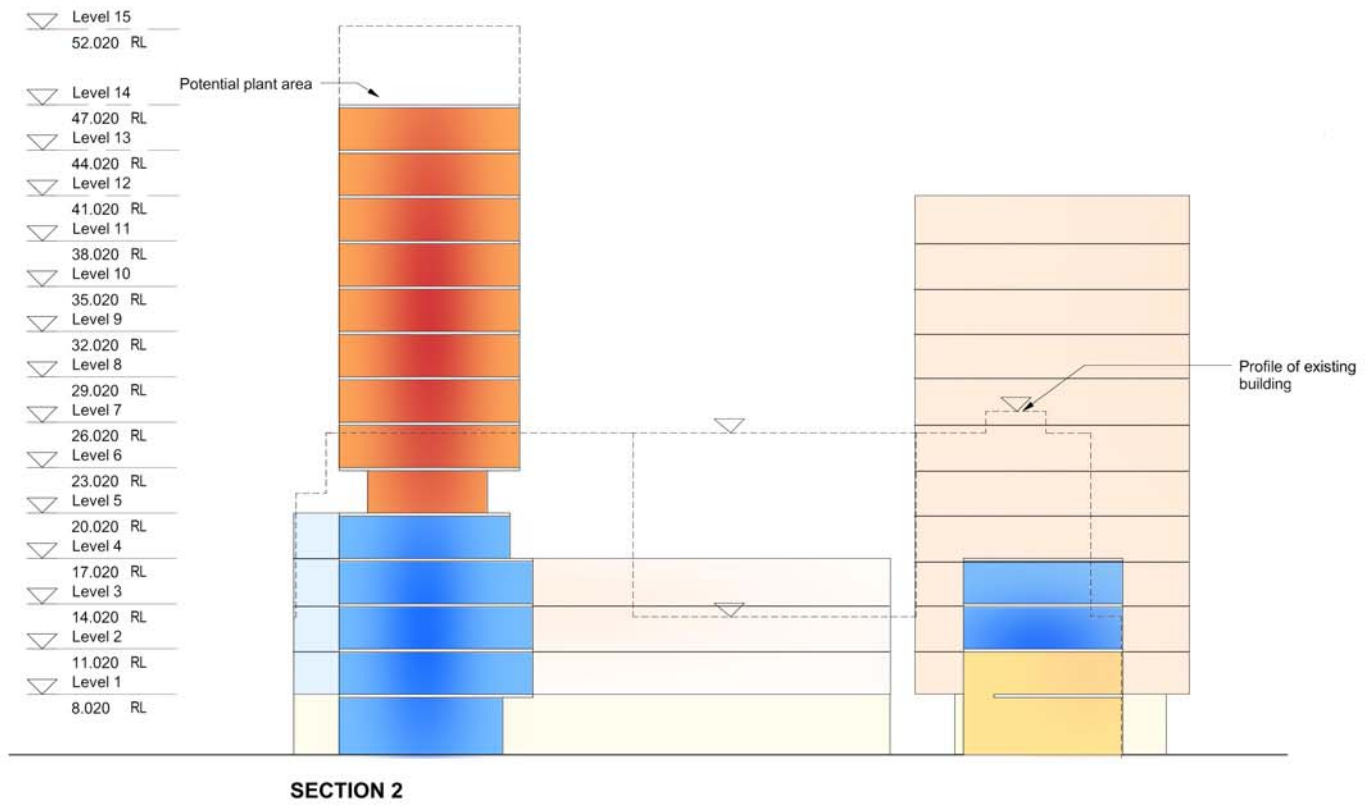

**architectus™**

Architectus Sydney  
 41 McLaren Street  
 North Sydney NSW 2060  
 T (61 2) 9929 0522  
 F (61 2) 9559 5765  
 sydney@architectus.com.au  
 ABN 11 098 489 448

project **33 CROSS ST, DOUBLE BAY**

drawing **SECTIONS**

scale 1:500 @ A3 drawing no. **07-10**

drawn AD

checked Checker issue **1**

project no sa070068