


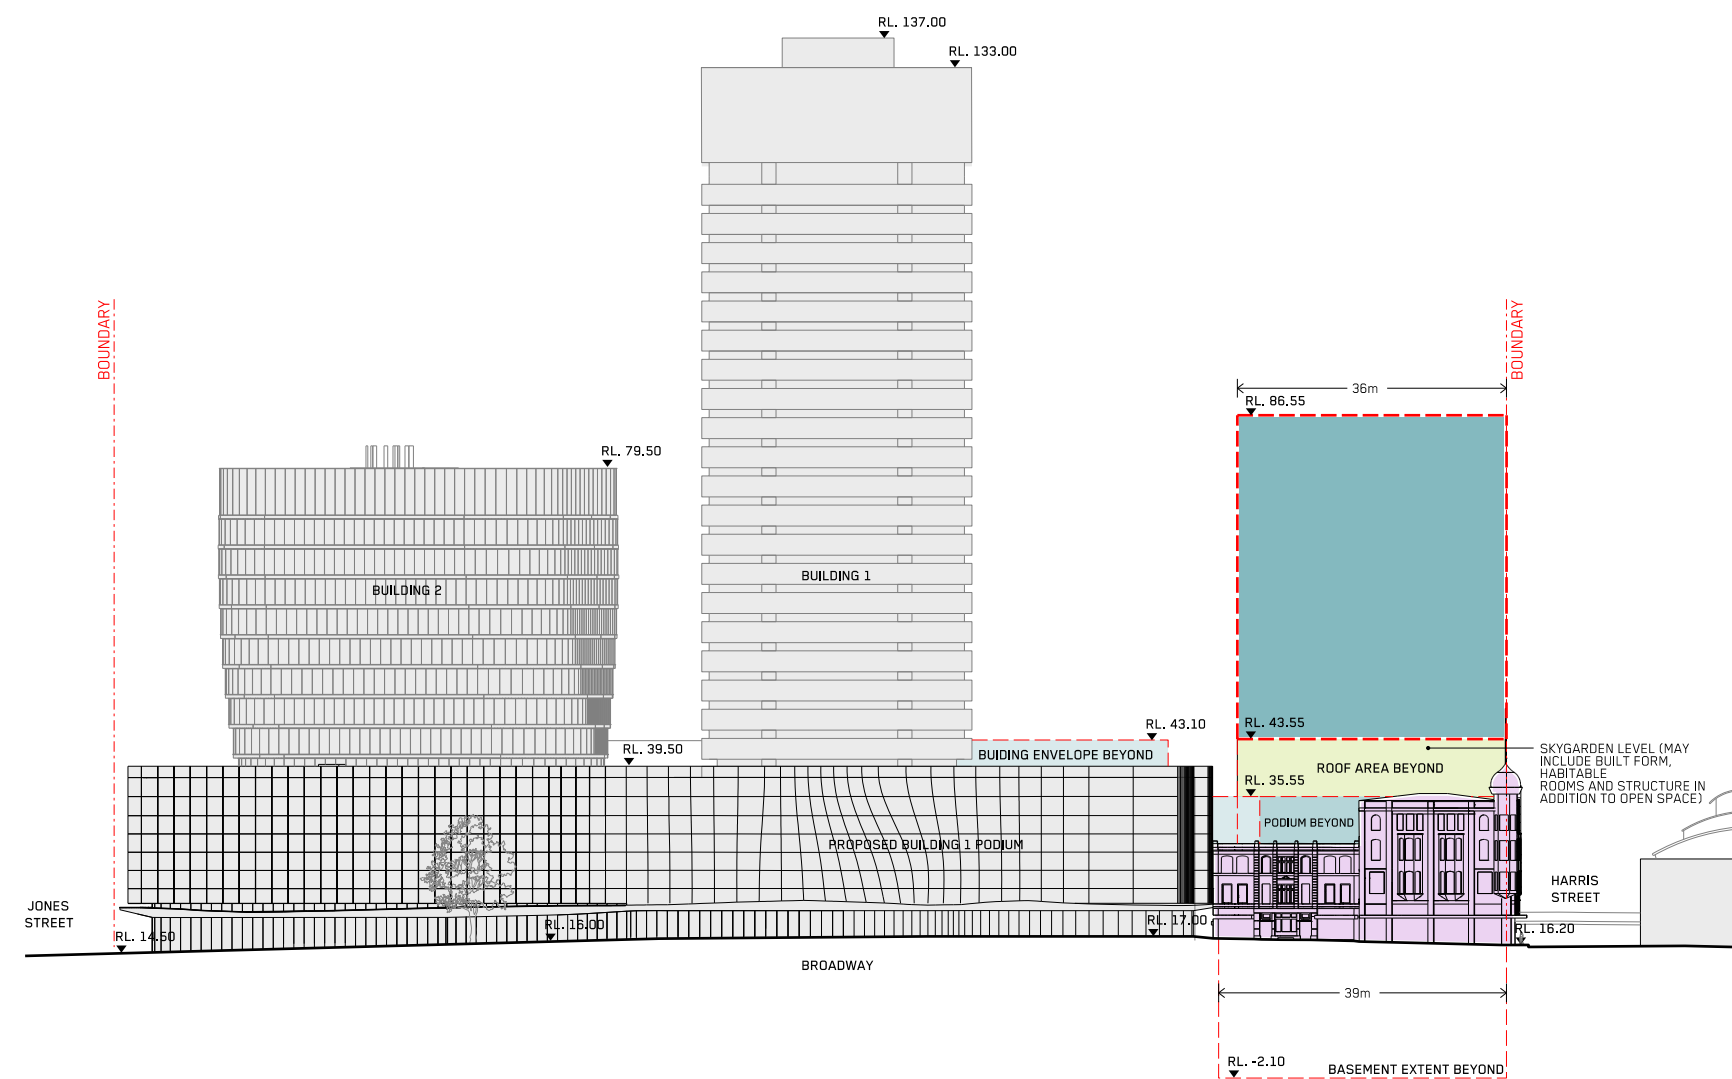


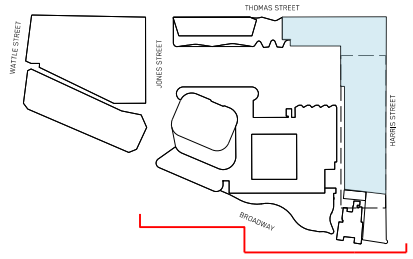

FOR APPROVAL

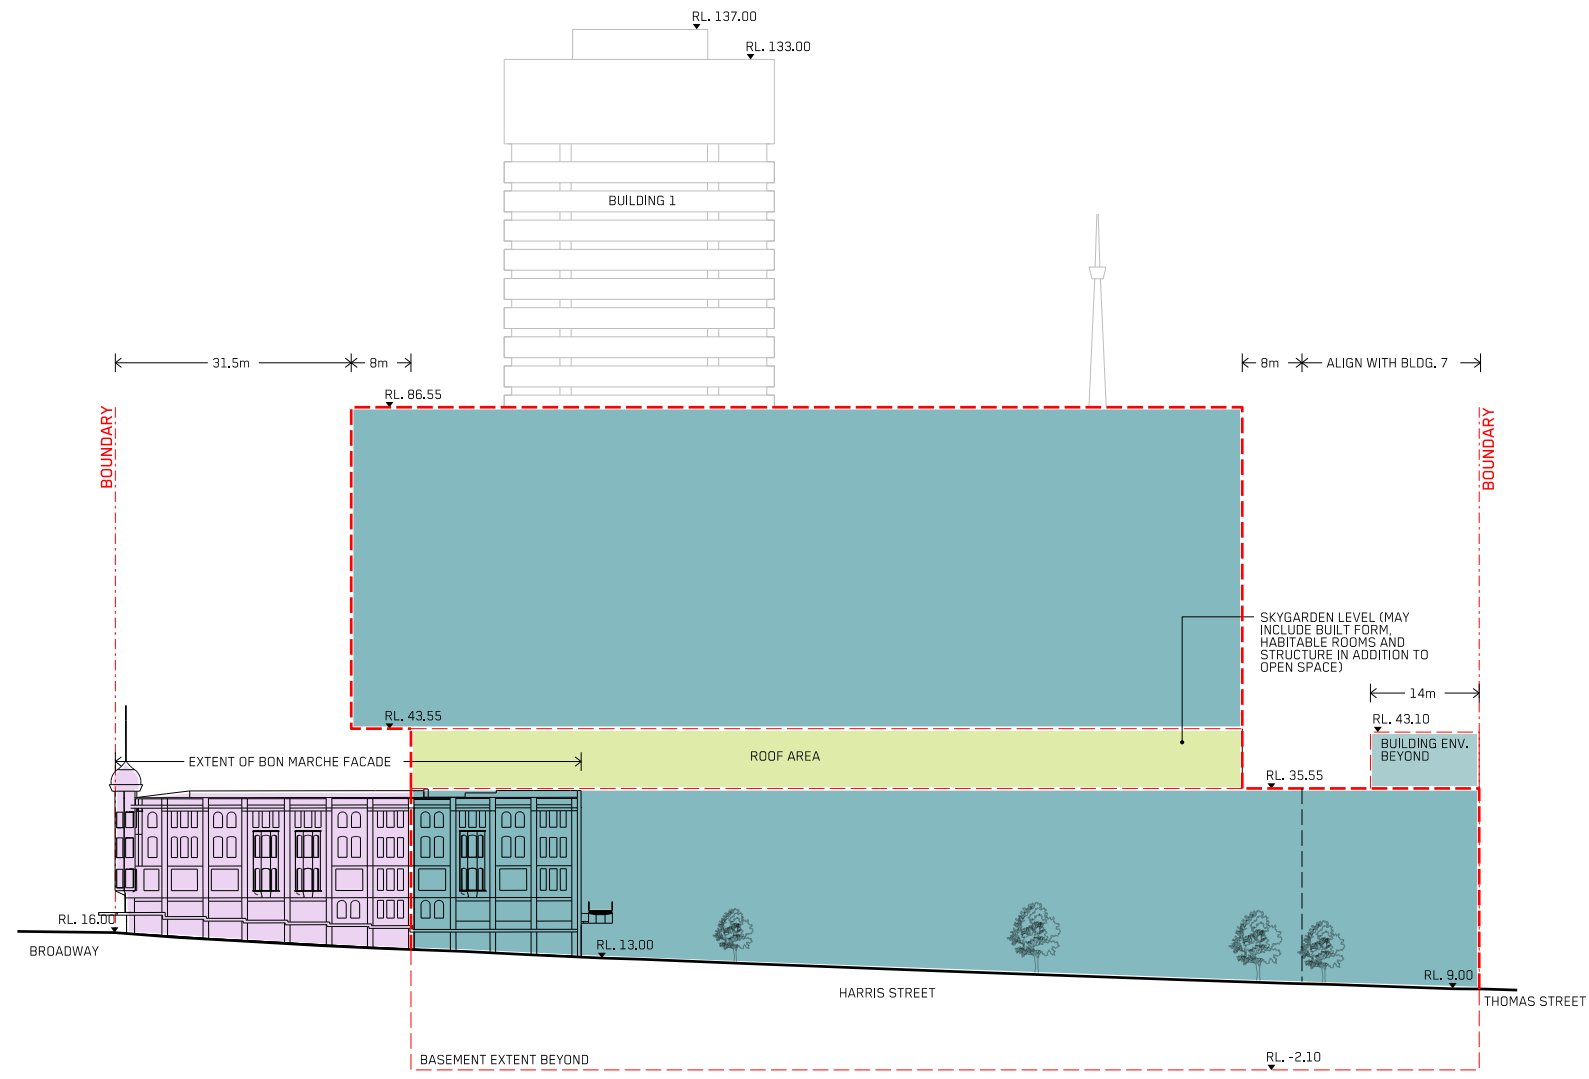

FOR APPROVAL

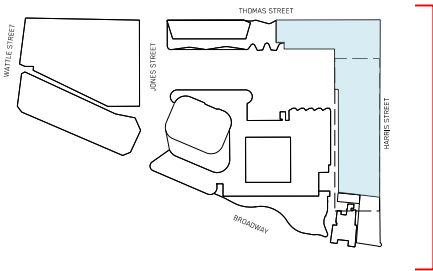

LEGEND					
	CAMPUS BOUNDARY		NEW BUILT AREA		SKYGARDEN
	PROPOSED NEW ENVELOPE		EXISTING REFURBISHED		EXISTING

CLIENT
UNIVERSITY OF TECHNOLOGY SYDNEY



PROJECT
BON MARCHE & SCIENCE PRECINCT

TRUE NORTH	PROJ. NORTH	GRAPHIC SCALE

SCALE
1:500 at A1

DRAWING
PROPOSED CONTROL ENVELOPE HARRIS ST ELEVATION (EAST)

DRAWING NO	DATE	ISSUE
EN-EL-EE-01	1/11/2018	B

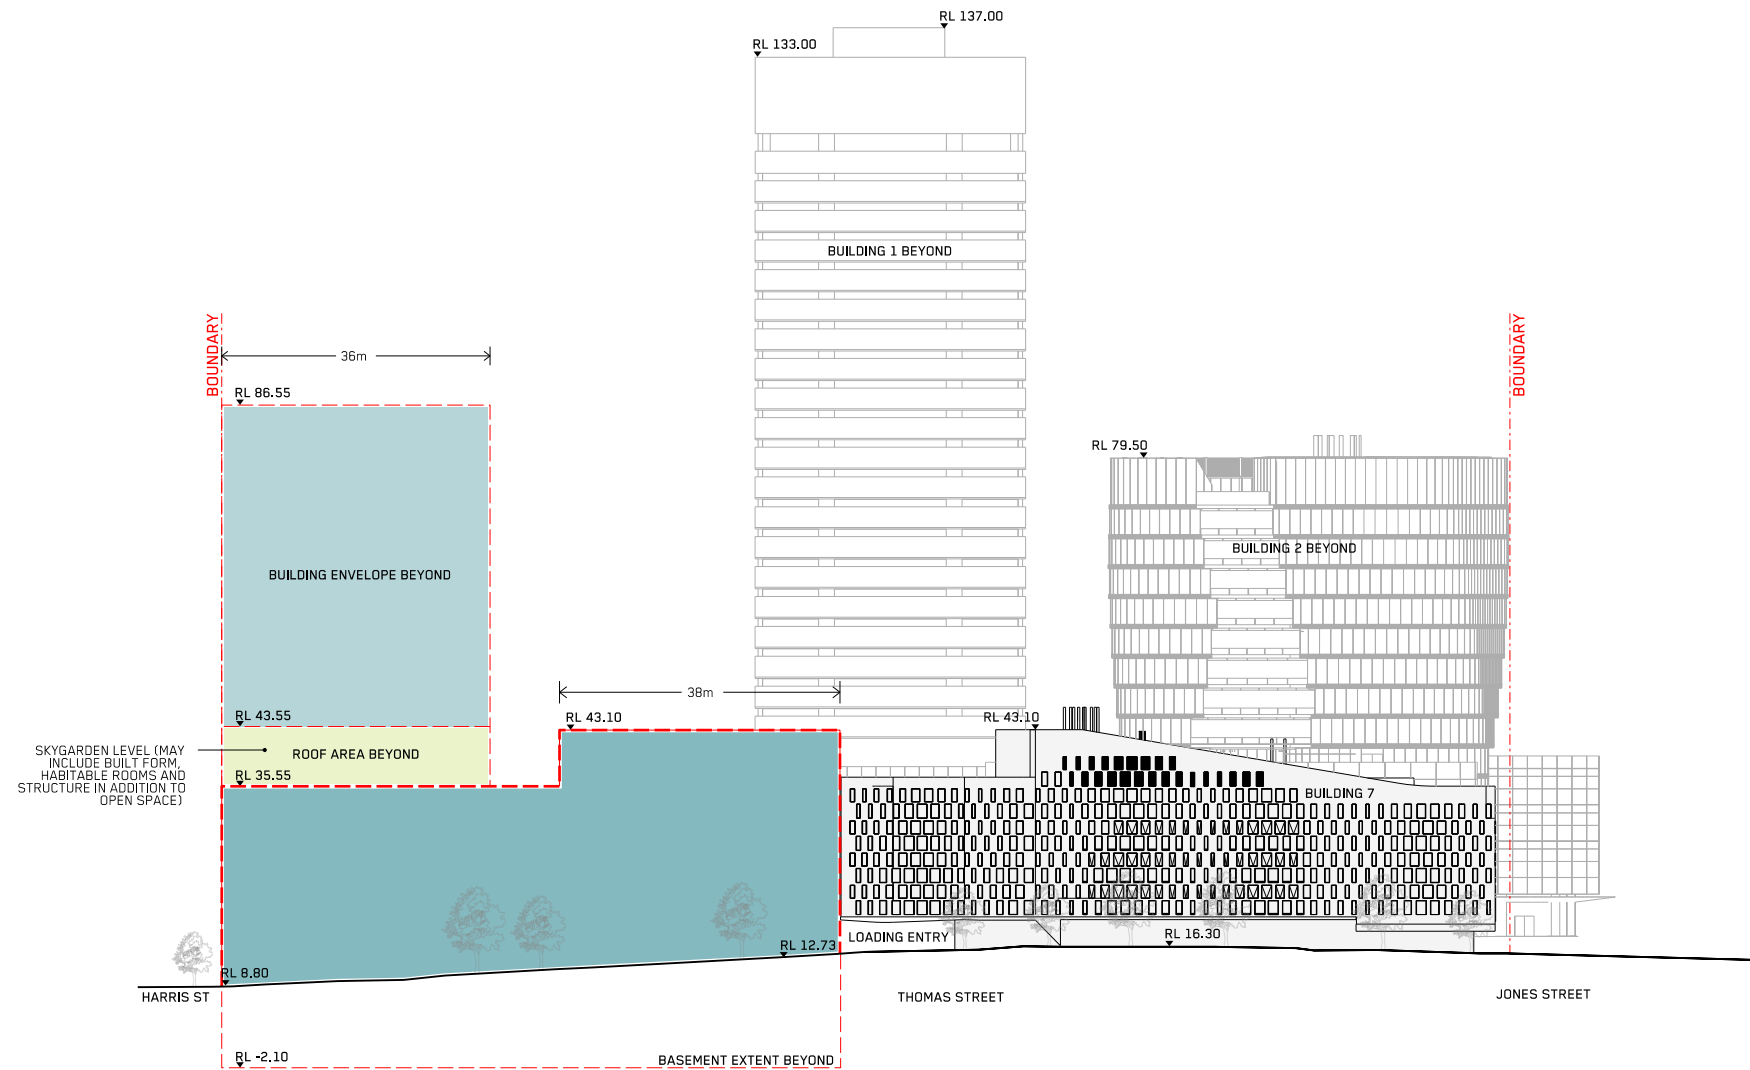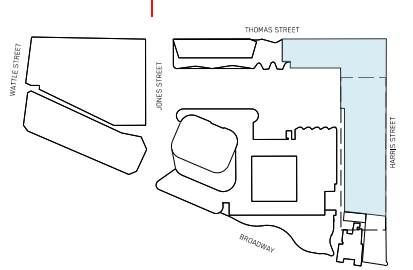

FOR APPROVAL



LEGEND			
 	CAMPUS BOUNDARY	 	NEW BUILT AREA
 	PROPOSED NEW ENVELOPE	 	SKYGARDEN
 	EXISTING	 	REFURBISHED
 	EXISTING		

CLIENT
UNIVERSITY OF TECHNOLOGY SYDNEY

PROJECT
BON MARCHE & SCIENCE PRECINCT

TRUE NORTH
PROJ. NORTH
GRAPHIC SCALE
0 10000 25000



SCALE
1:500 at A1

DRAWING
PROPOSED CONTROL ENVELOPE
THOMAS STREET ELEVATION

DRAWING NO
EN-EL-NE-01

DATE
1/11/2018

ISSUE
B

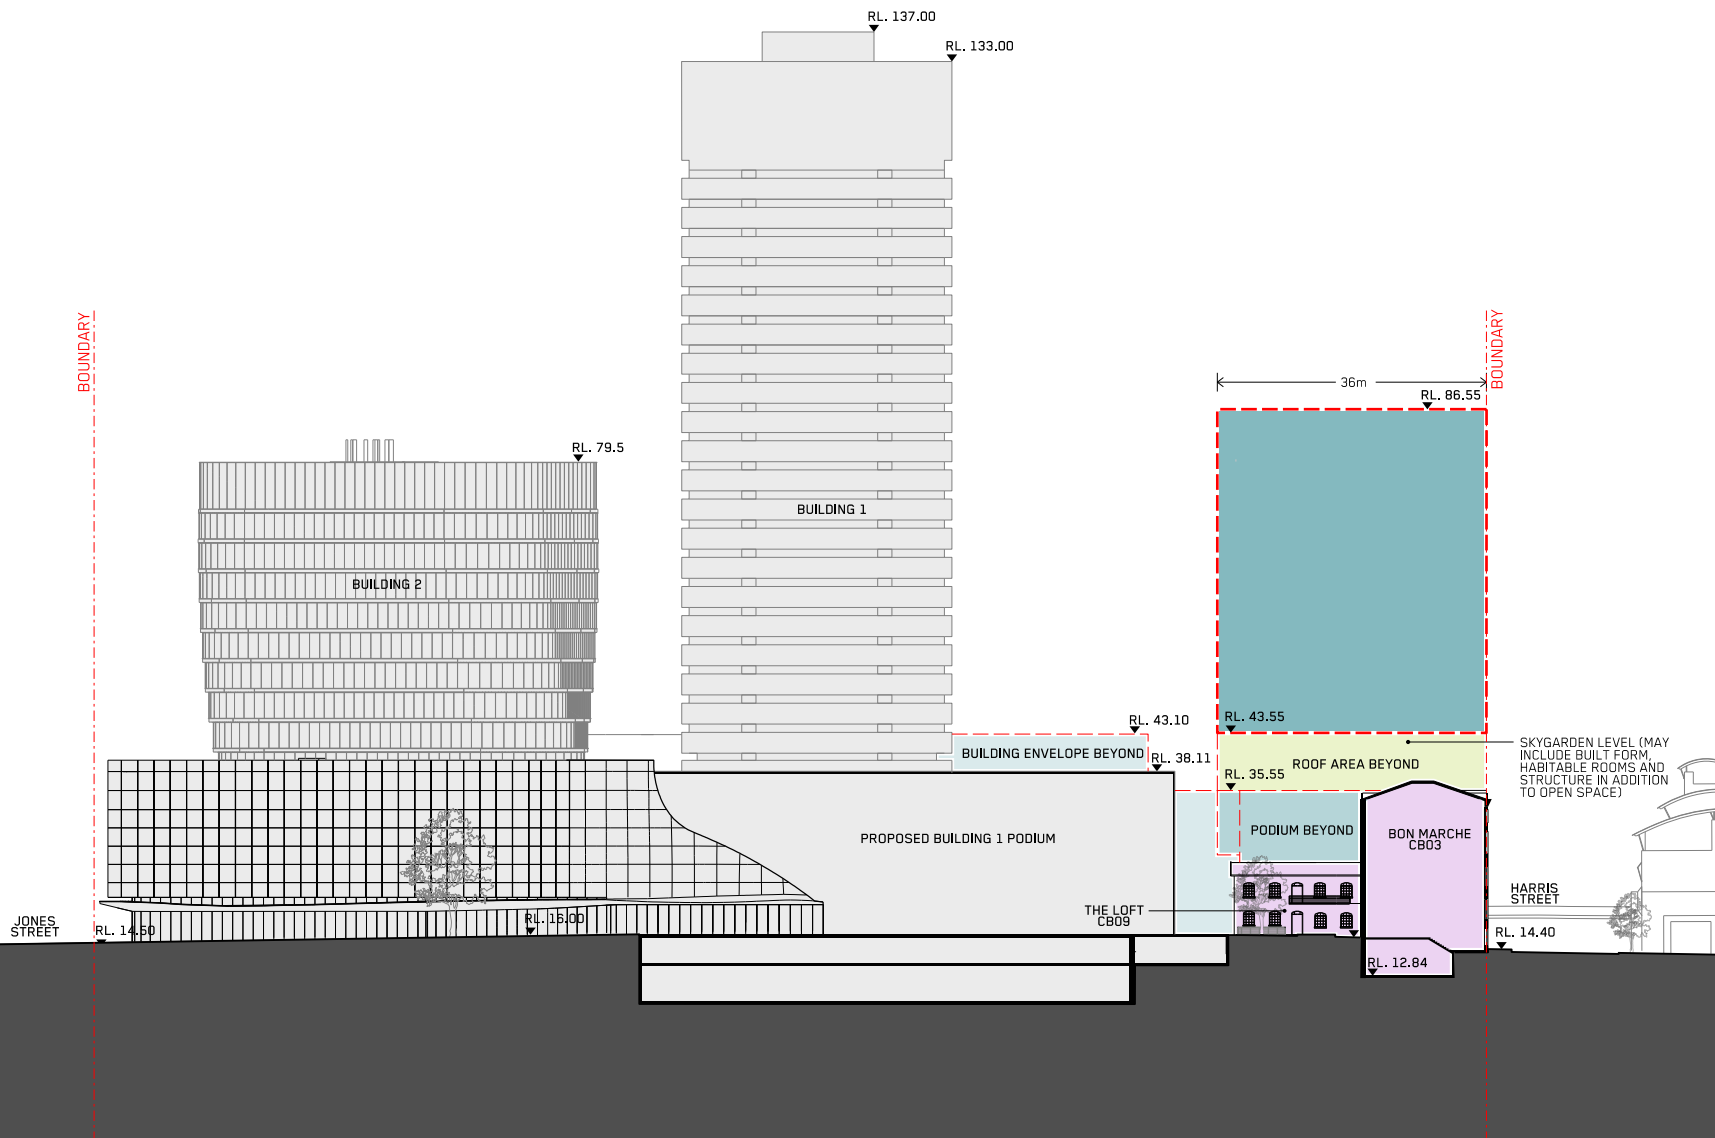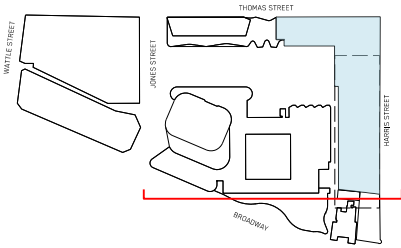

FOR APPROVAL



LEGEND					
	CAMPUS BOUNDARY		NEW BUILT AREA		SKYGARDEN
	PROPOSED NEW ENVELOPE		EXISTING REFURBISHED		EXISTING

CLIENT
UNIVERSITY OF TECHNOLOGY SYDNEY



PROJECT
BON MARCHÉ & SCIENCE PRECINCT

TRUE NORTH	PROJ. NORTH	GRAPHIC SCALE



SCALE
1:500 at A1

DRAWING
PROPOSED CONTROL ENVELOPE EAST-WEST SECTION 01

DRAWING NO	DATE	ISSUE
EN-SS-EW-01	1/11/2018	B

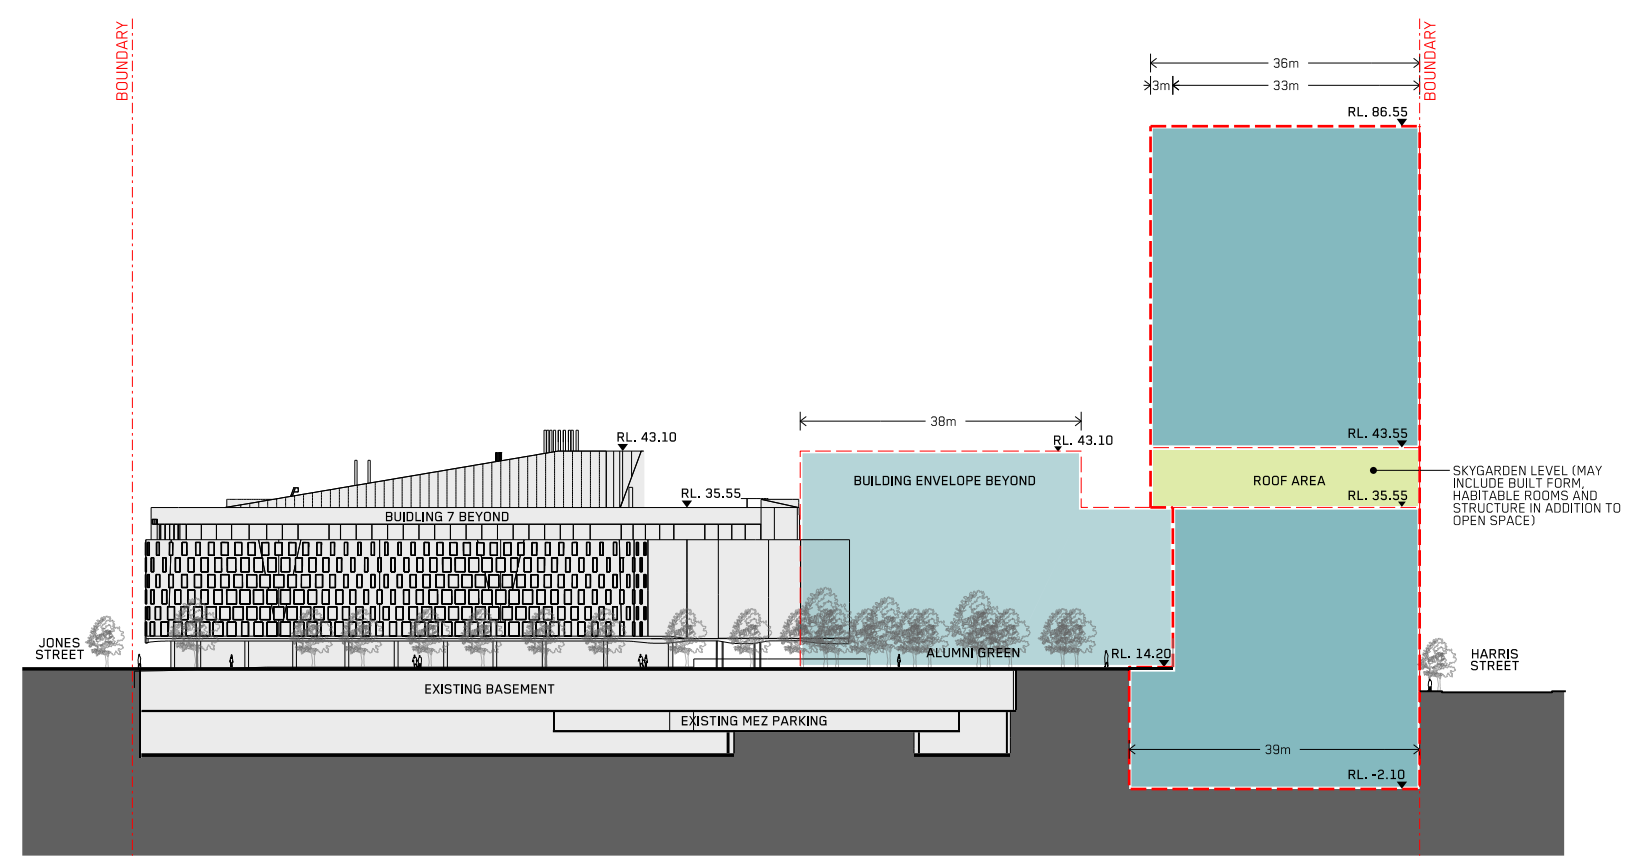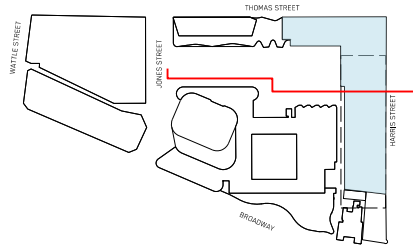

FOR APPROVAL

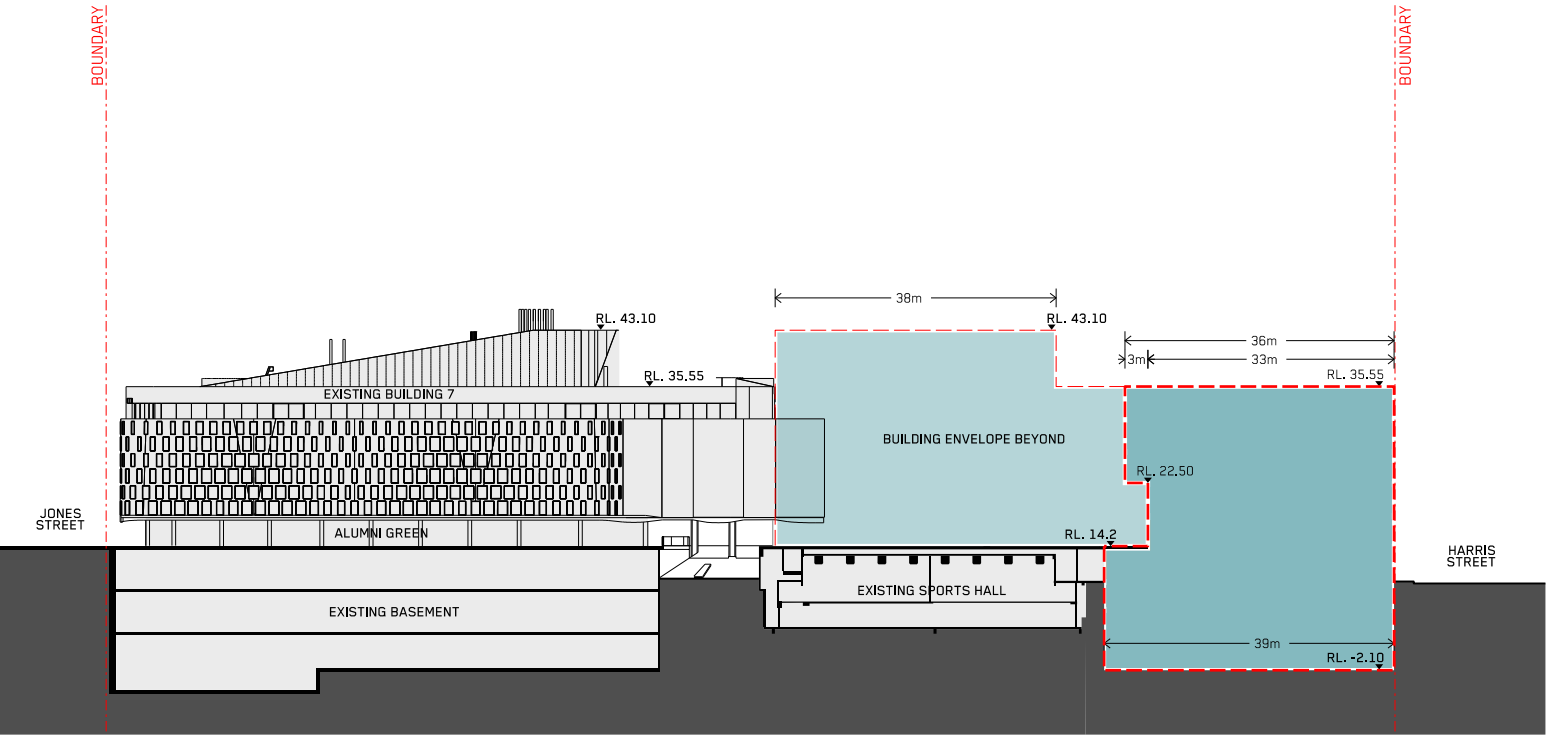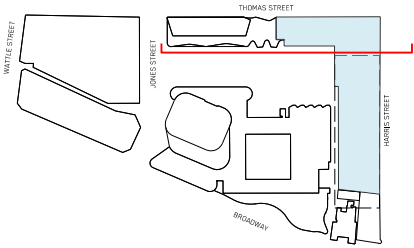

FOR APPROVAL



LEGEND					
	CAMPUS BOUNDARY		NEW BUILT AREA		SKYGARDEN
	PROPOSED NEW ENVELOPE		EXISTING REFURBISHED		EXISTING

CLIENT
UNIVERSITY OF TECHNOLOGY SYDNEY



PROJECT
BON MARCHE & SCIENCE PRECINCT

TRUE NORTH	PROJ. NORTH	GRAPHIC SCALE

SCALE
1:500 at A1

DRAWING
PROPOSED CONTROL ENVELOPE EAST-WEST SECTION 03

DRAWING NO	DATE	ISSUE
EN-SS-EW-03	1/11/2018	B

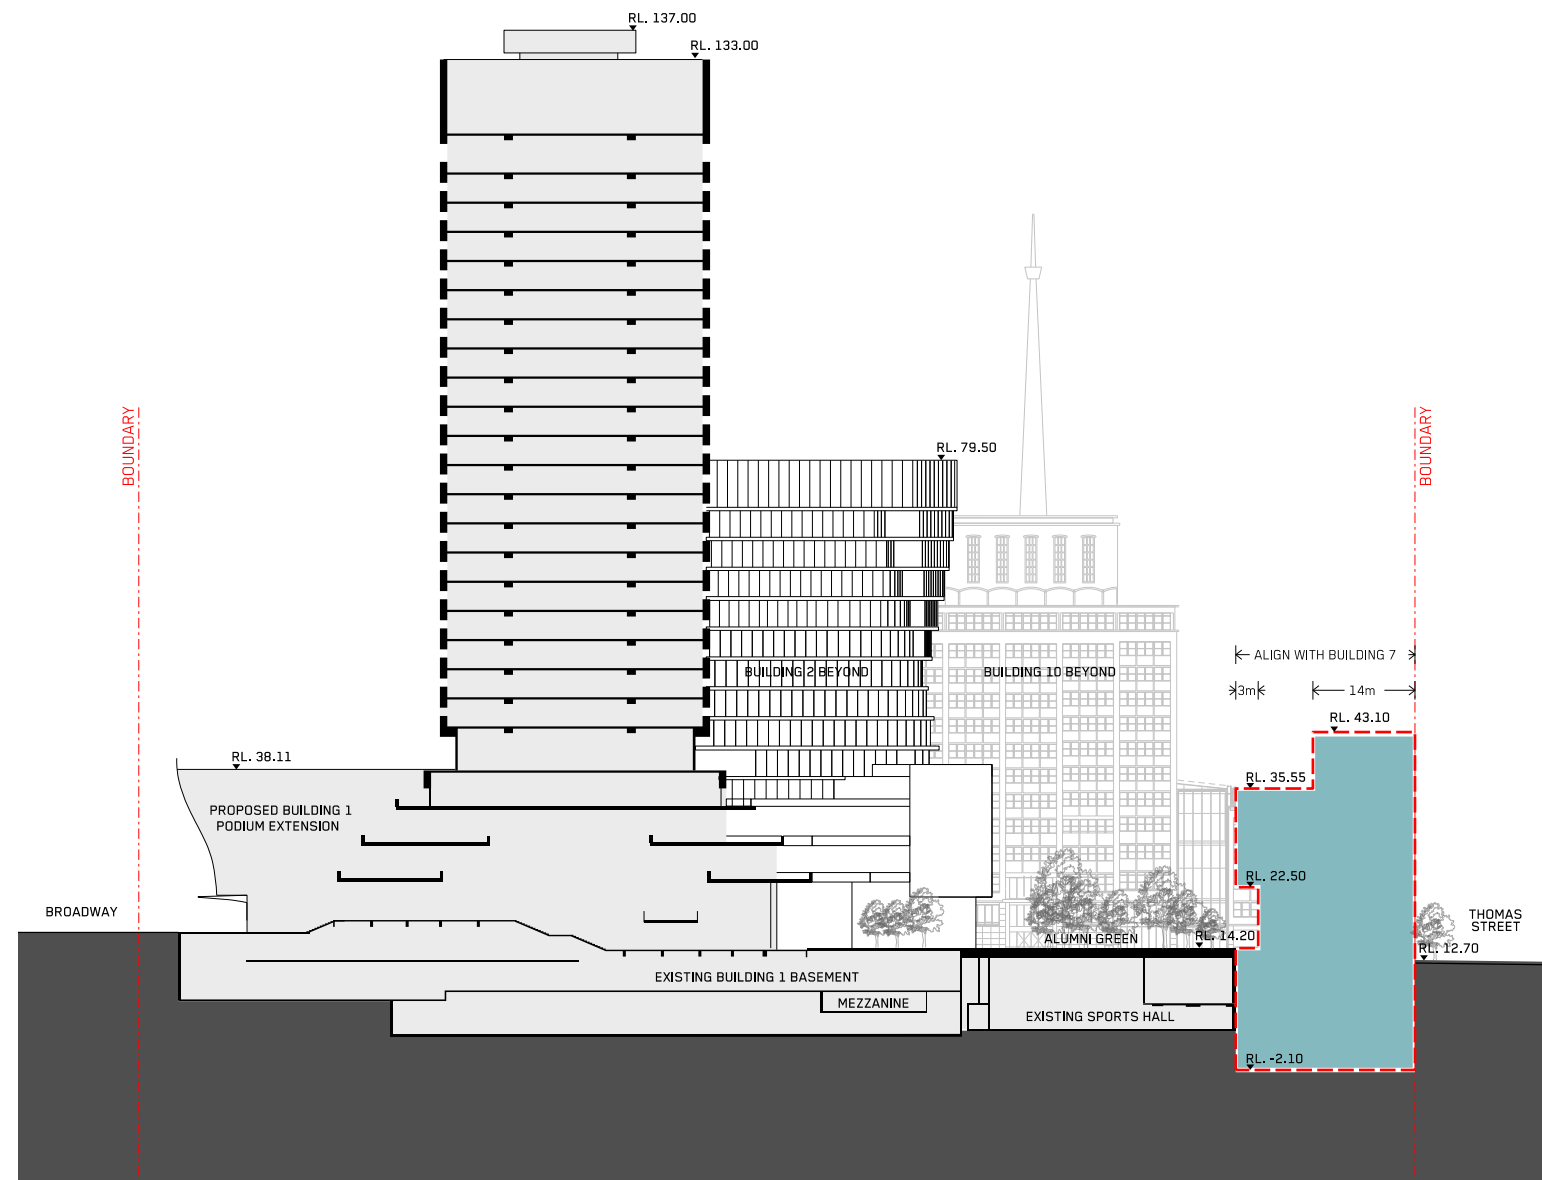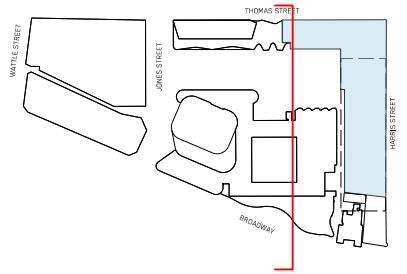

FOR APPROVAL



LEGEND			
 	CAMPUS BOUNDARY	 	NEW BUILT AREA
 	PROPOSED NEW ENVELOPE	 	EXISTING
 	SKYGARDEN	 	REFURBISHED

CLIENT
UNIVERSITY OF TECHNOLOGY SYDNEY

PROJECT
BON MARCHE & SCIENCE PRECINCT

TRUE NORTH
PROJ. NORTH

GRAPHIC SCALE
0 10000 25000

SCALE
1:500 at A1

DRAWING
PROPOSED CONTROL ENVELOPE
NORTH-SOUTH SECTION 01


DRAWING NO
EN-SS-NS-01


DATE
1/11/2018

ISSUE
B



FOR INFORMATION ONLY

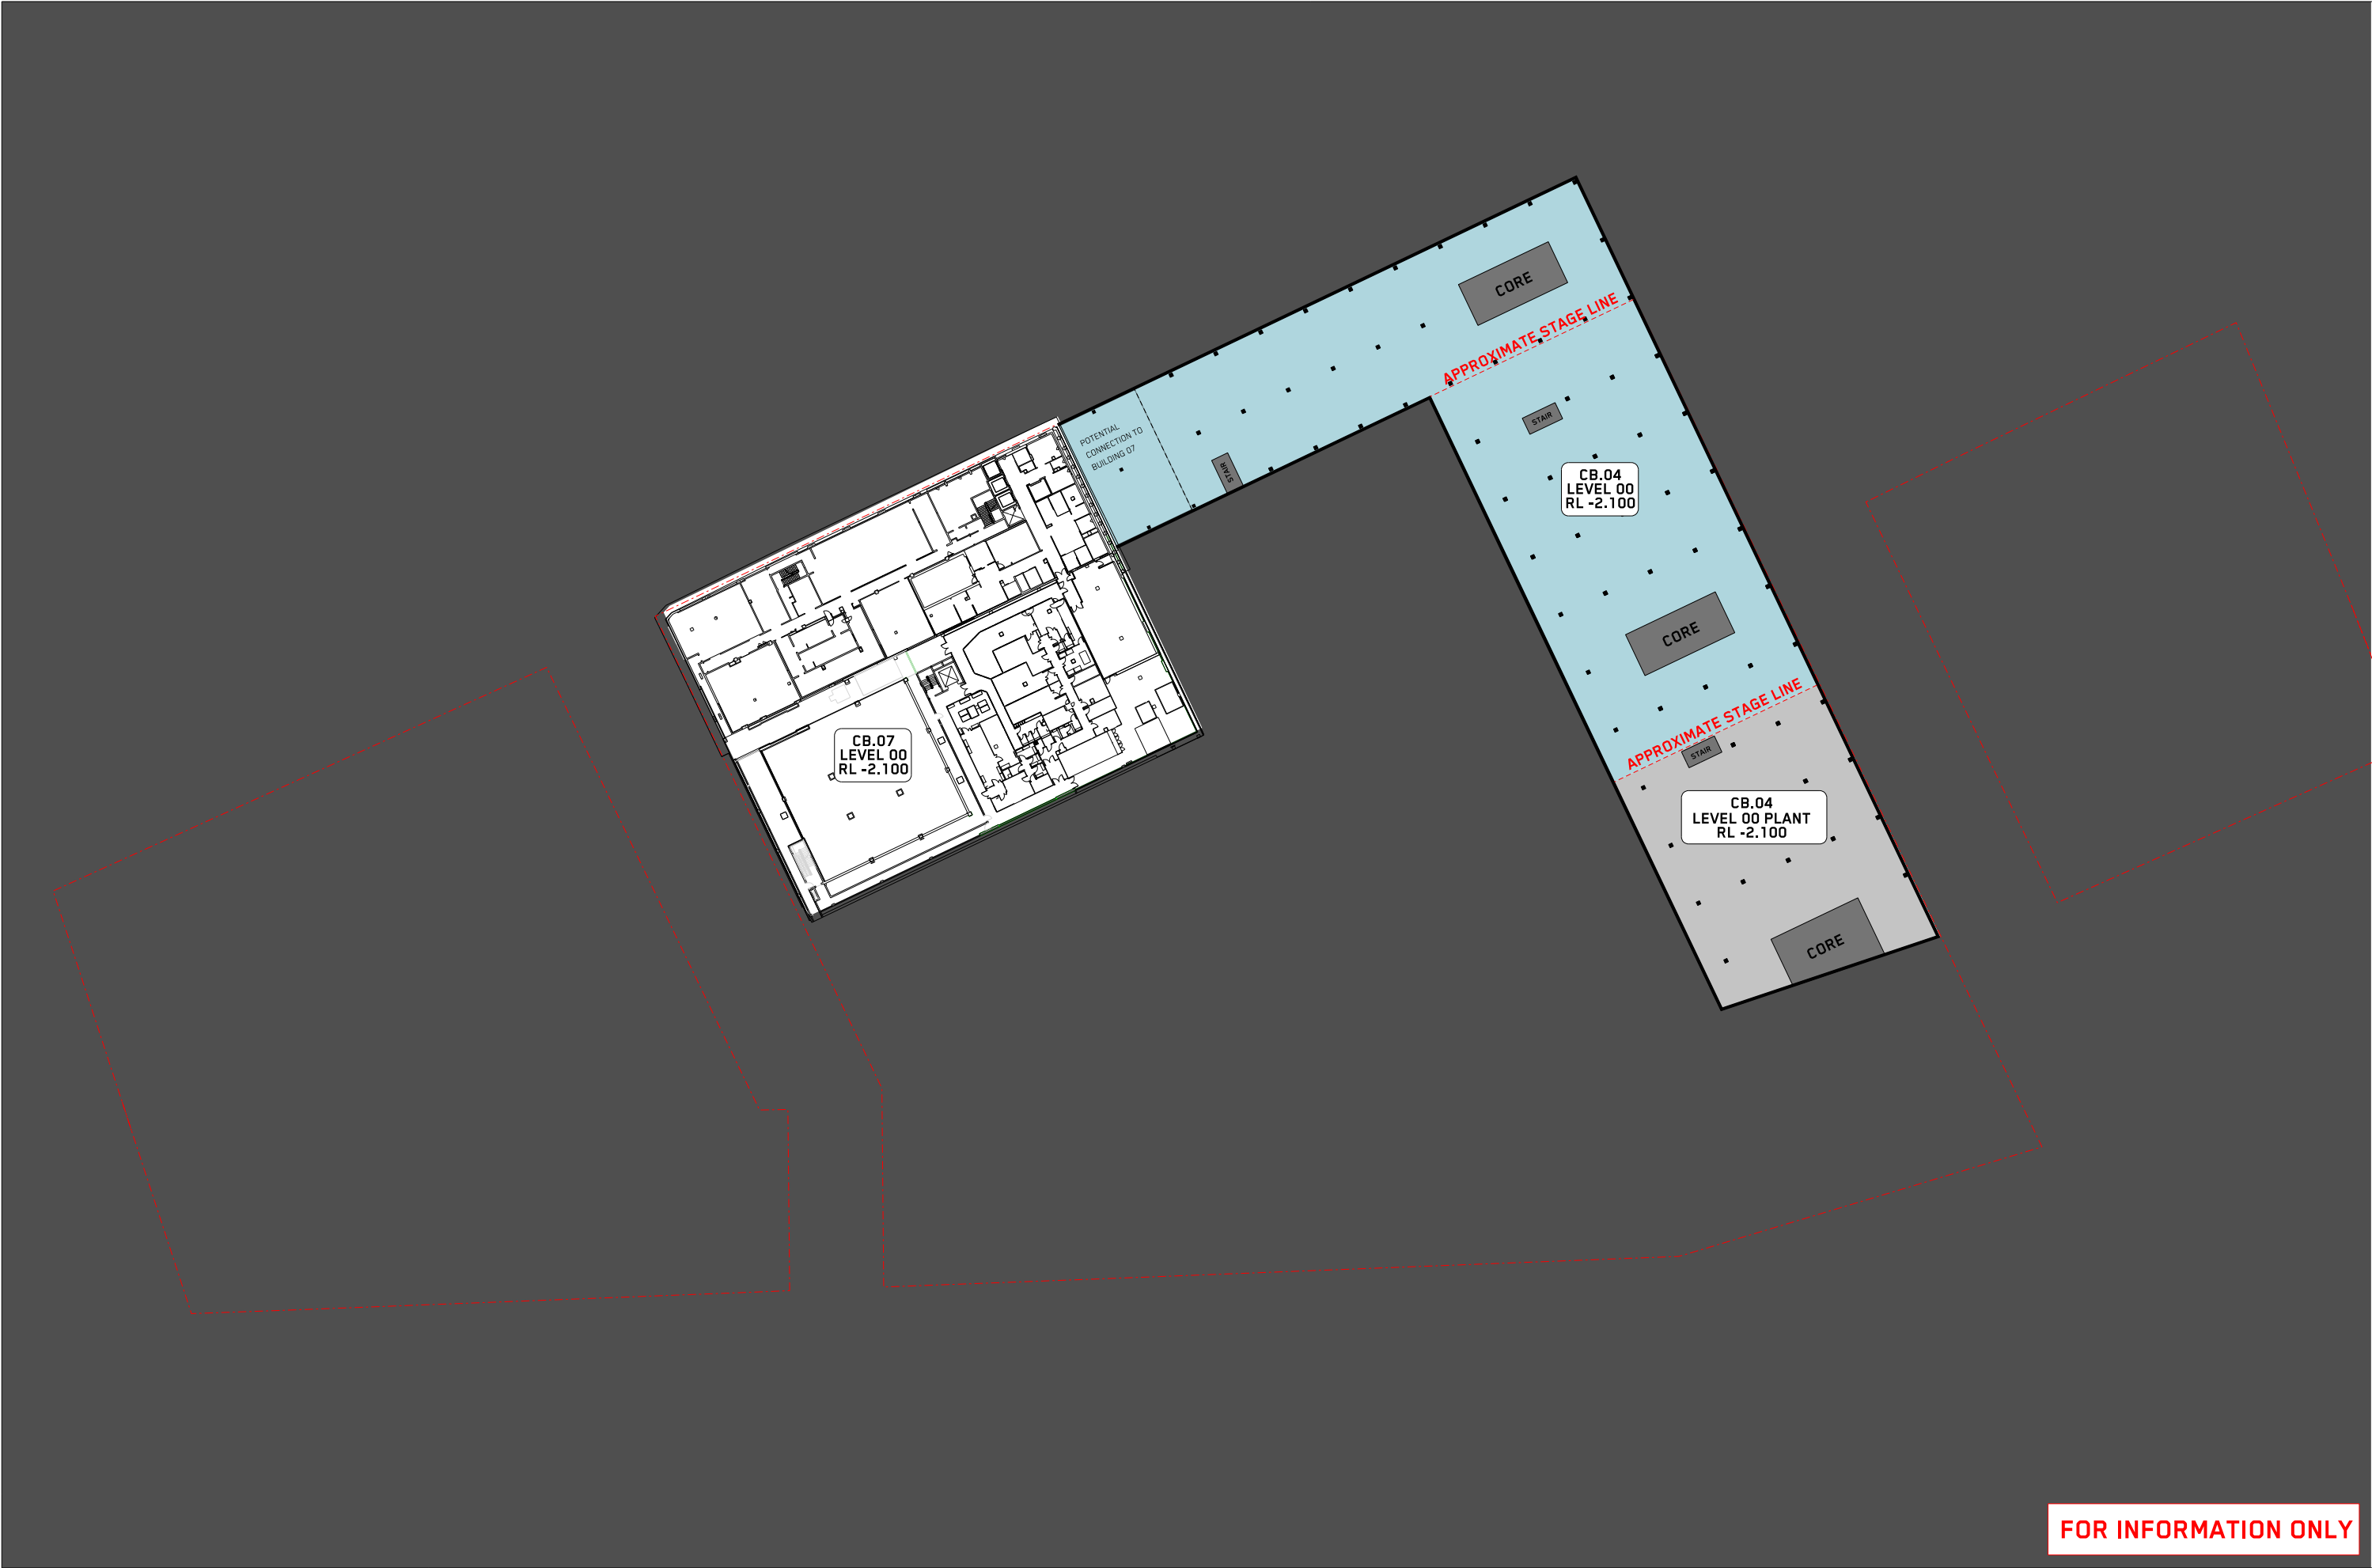

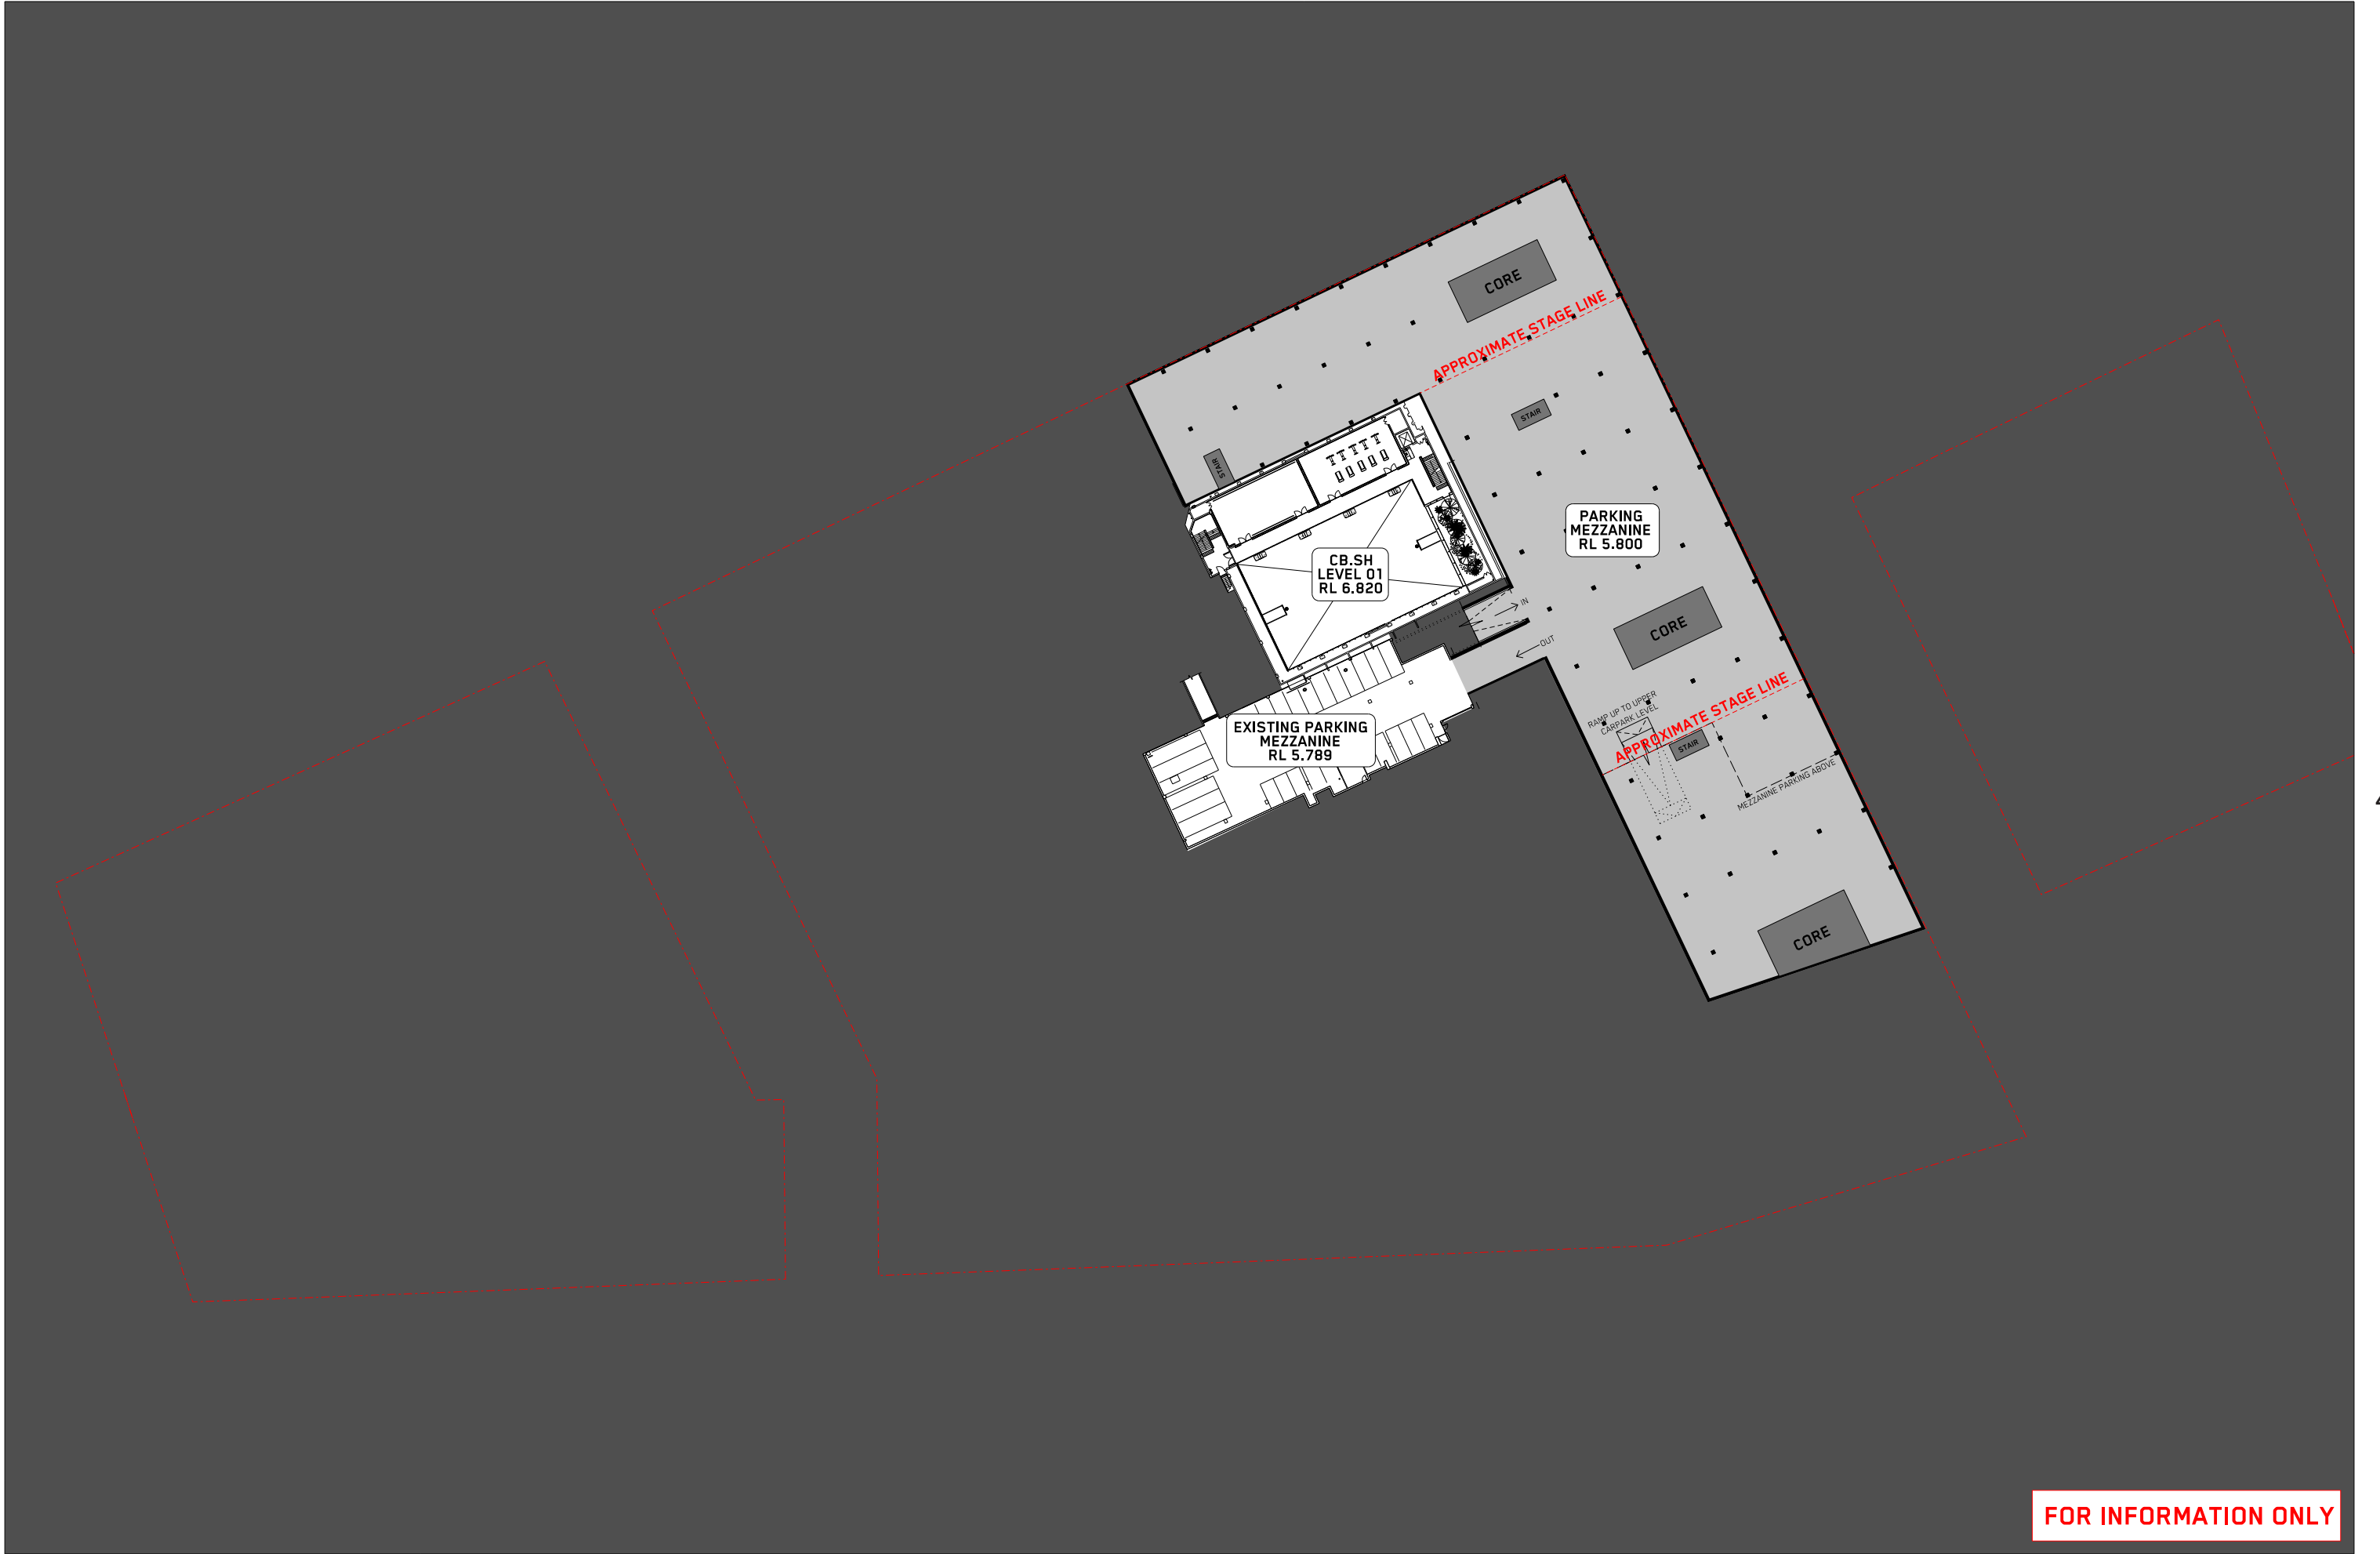


FOR INFORMATION ONLY



FOR INFORMATION ONLY



FOR INFORMATION ONLY

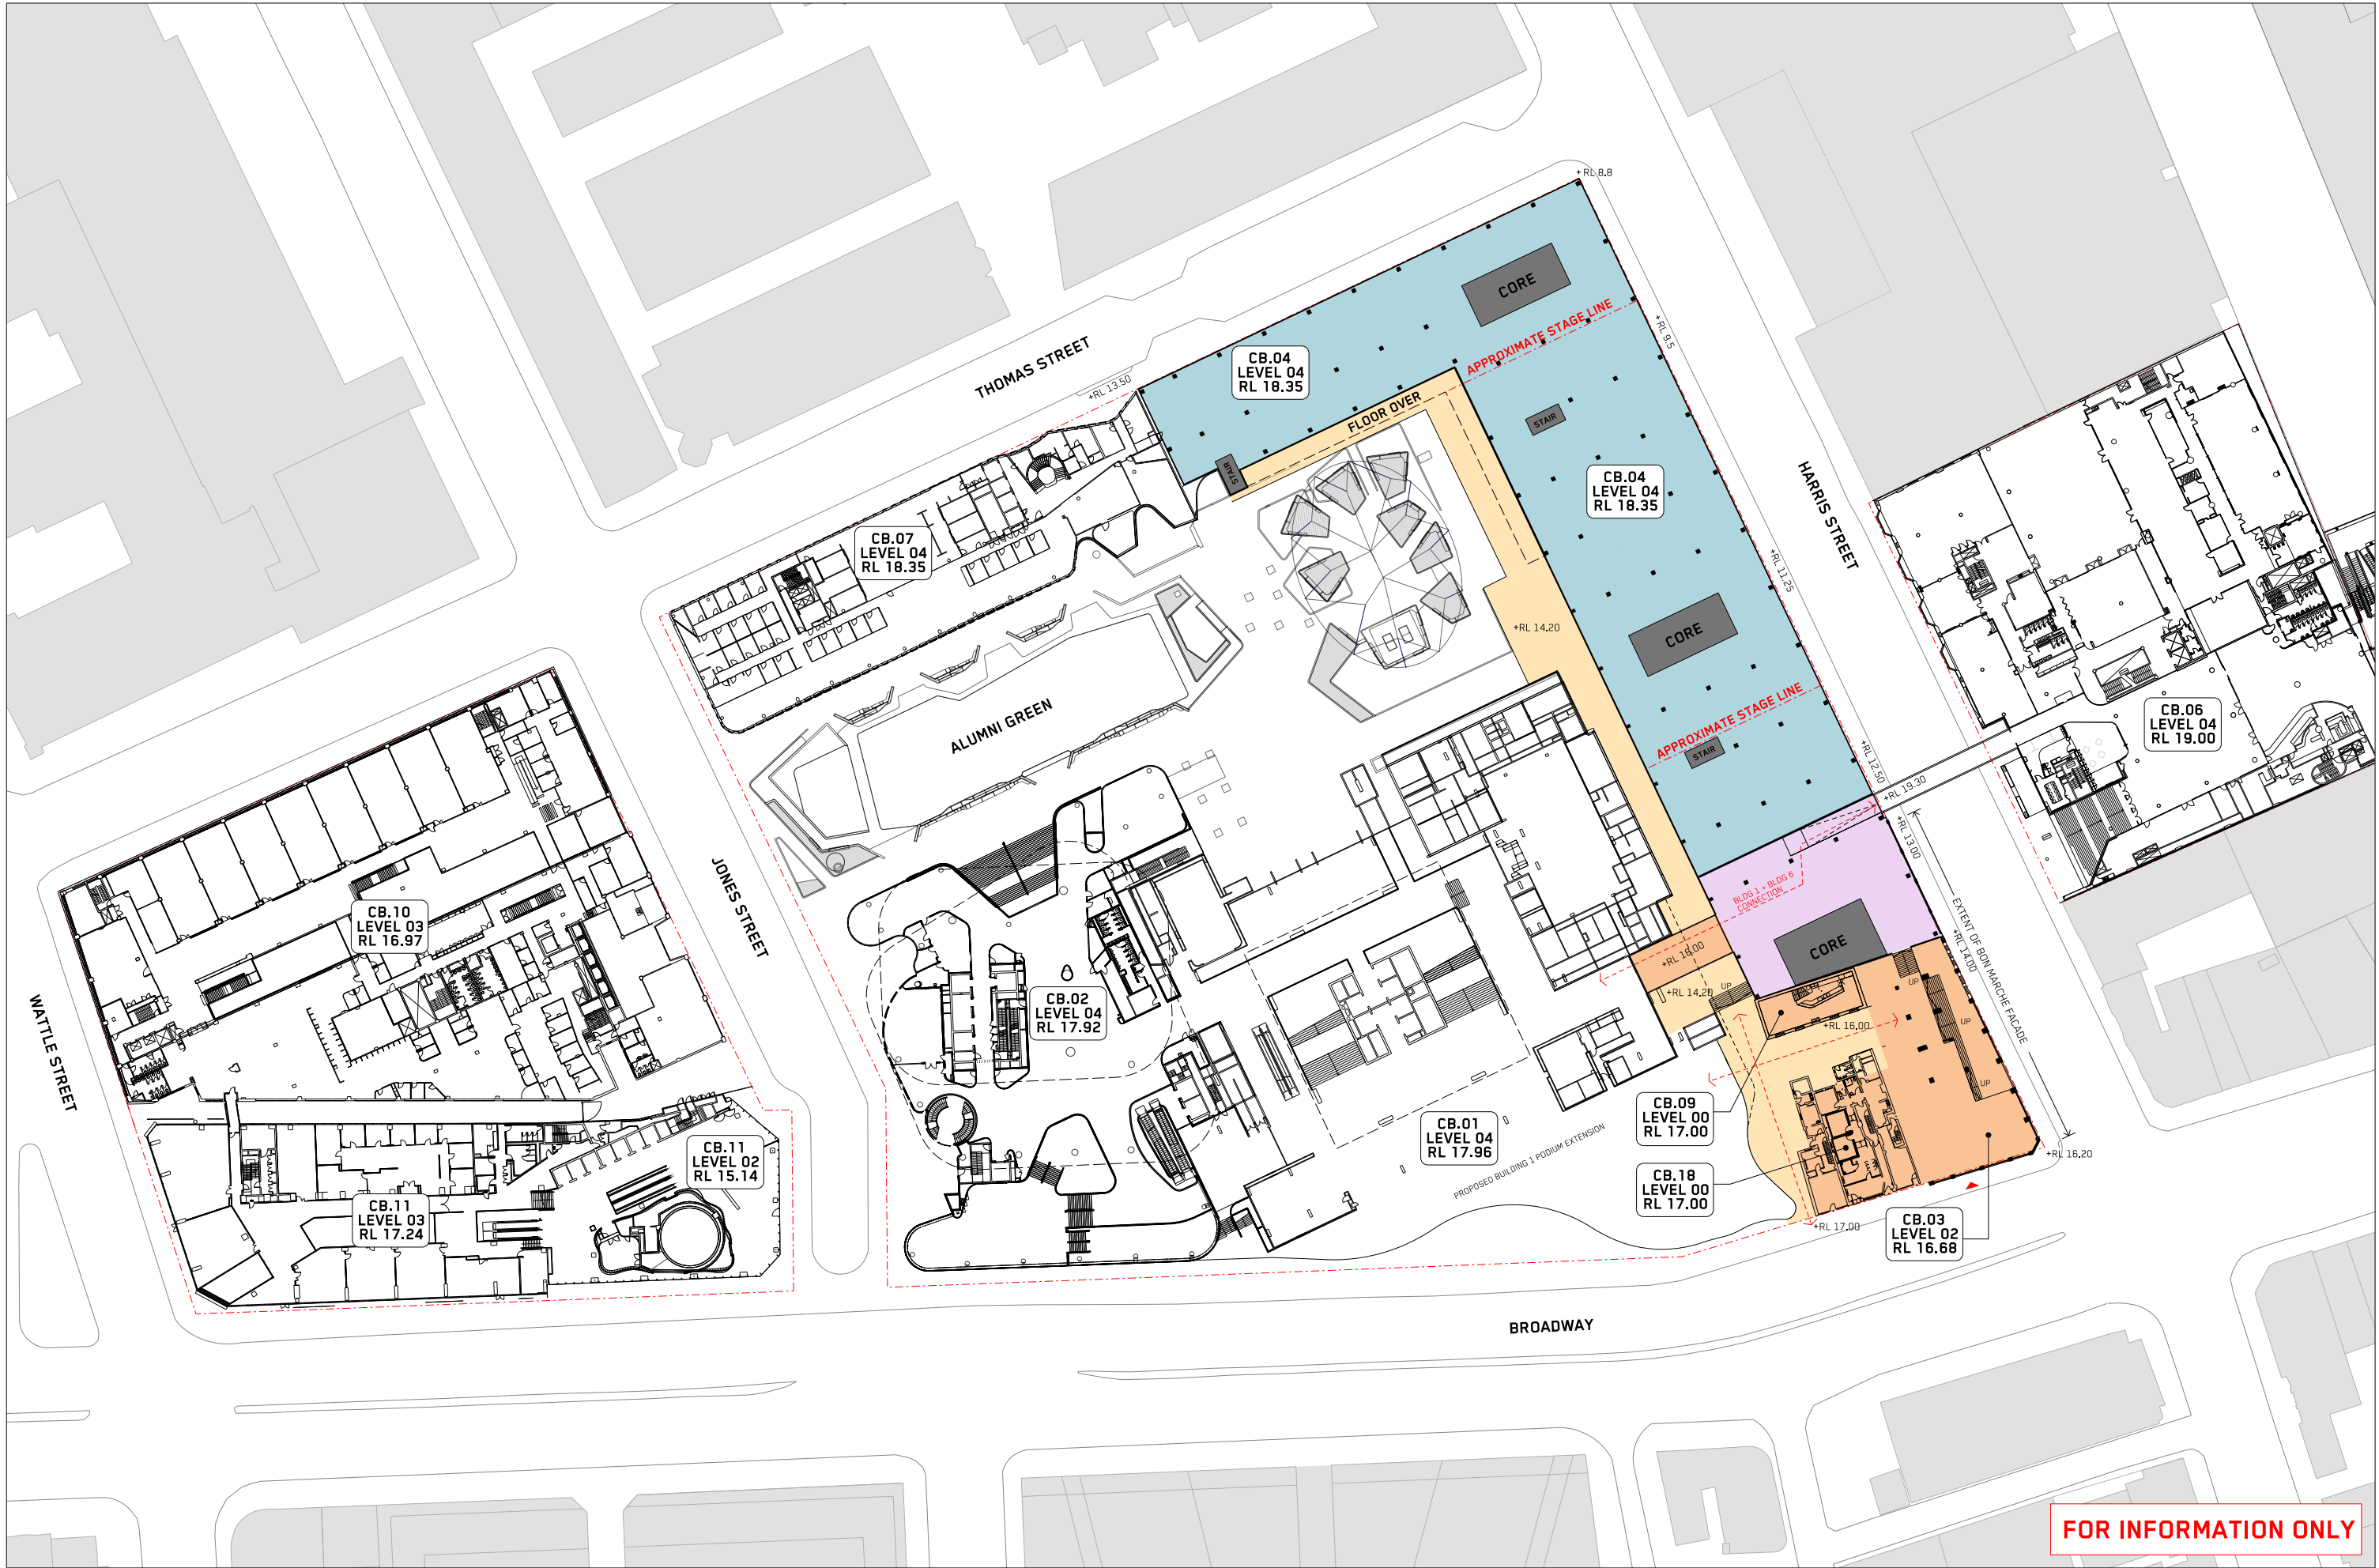


FOR INFORMATION ONLY



LEGEND			
	NEW PUBLIC REALM		TEACHING
	FRONT OF HOUSE		SKY GARDEN
	PARKING + PLANT		EXISTING
	CIRCULATION HUB		CAMPUS BOUNDARY


CLIENT
UNIVERSITY OF TECHNOLOGY SYDNEY

PROJECT
BON MARCHE & SCIENCE PRECINCT

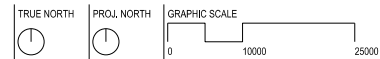

DRAWING
INDICATIVE DESIGN
CAMPUS LEVEL 01

DRAWING NO	DATE	ISSUE
ID-FP-CL-01	1/11/2018	B

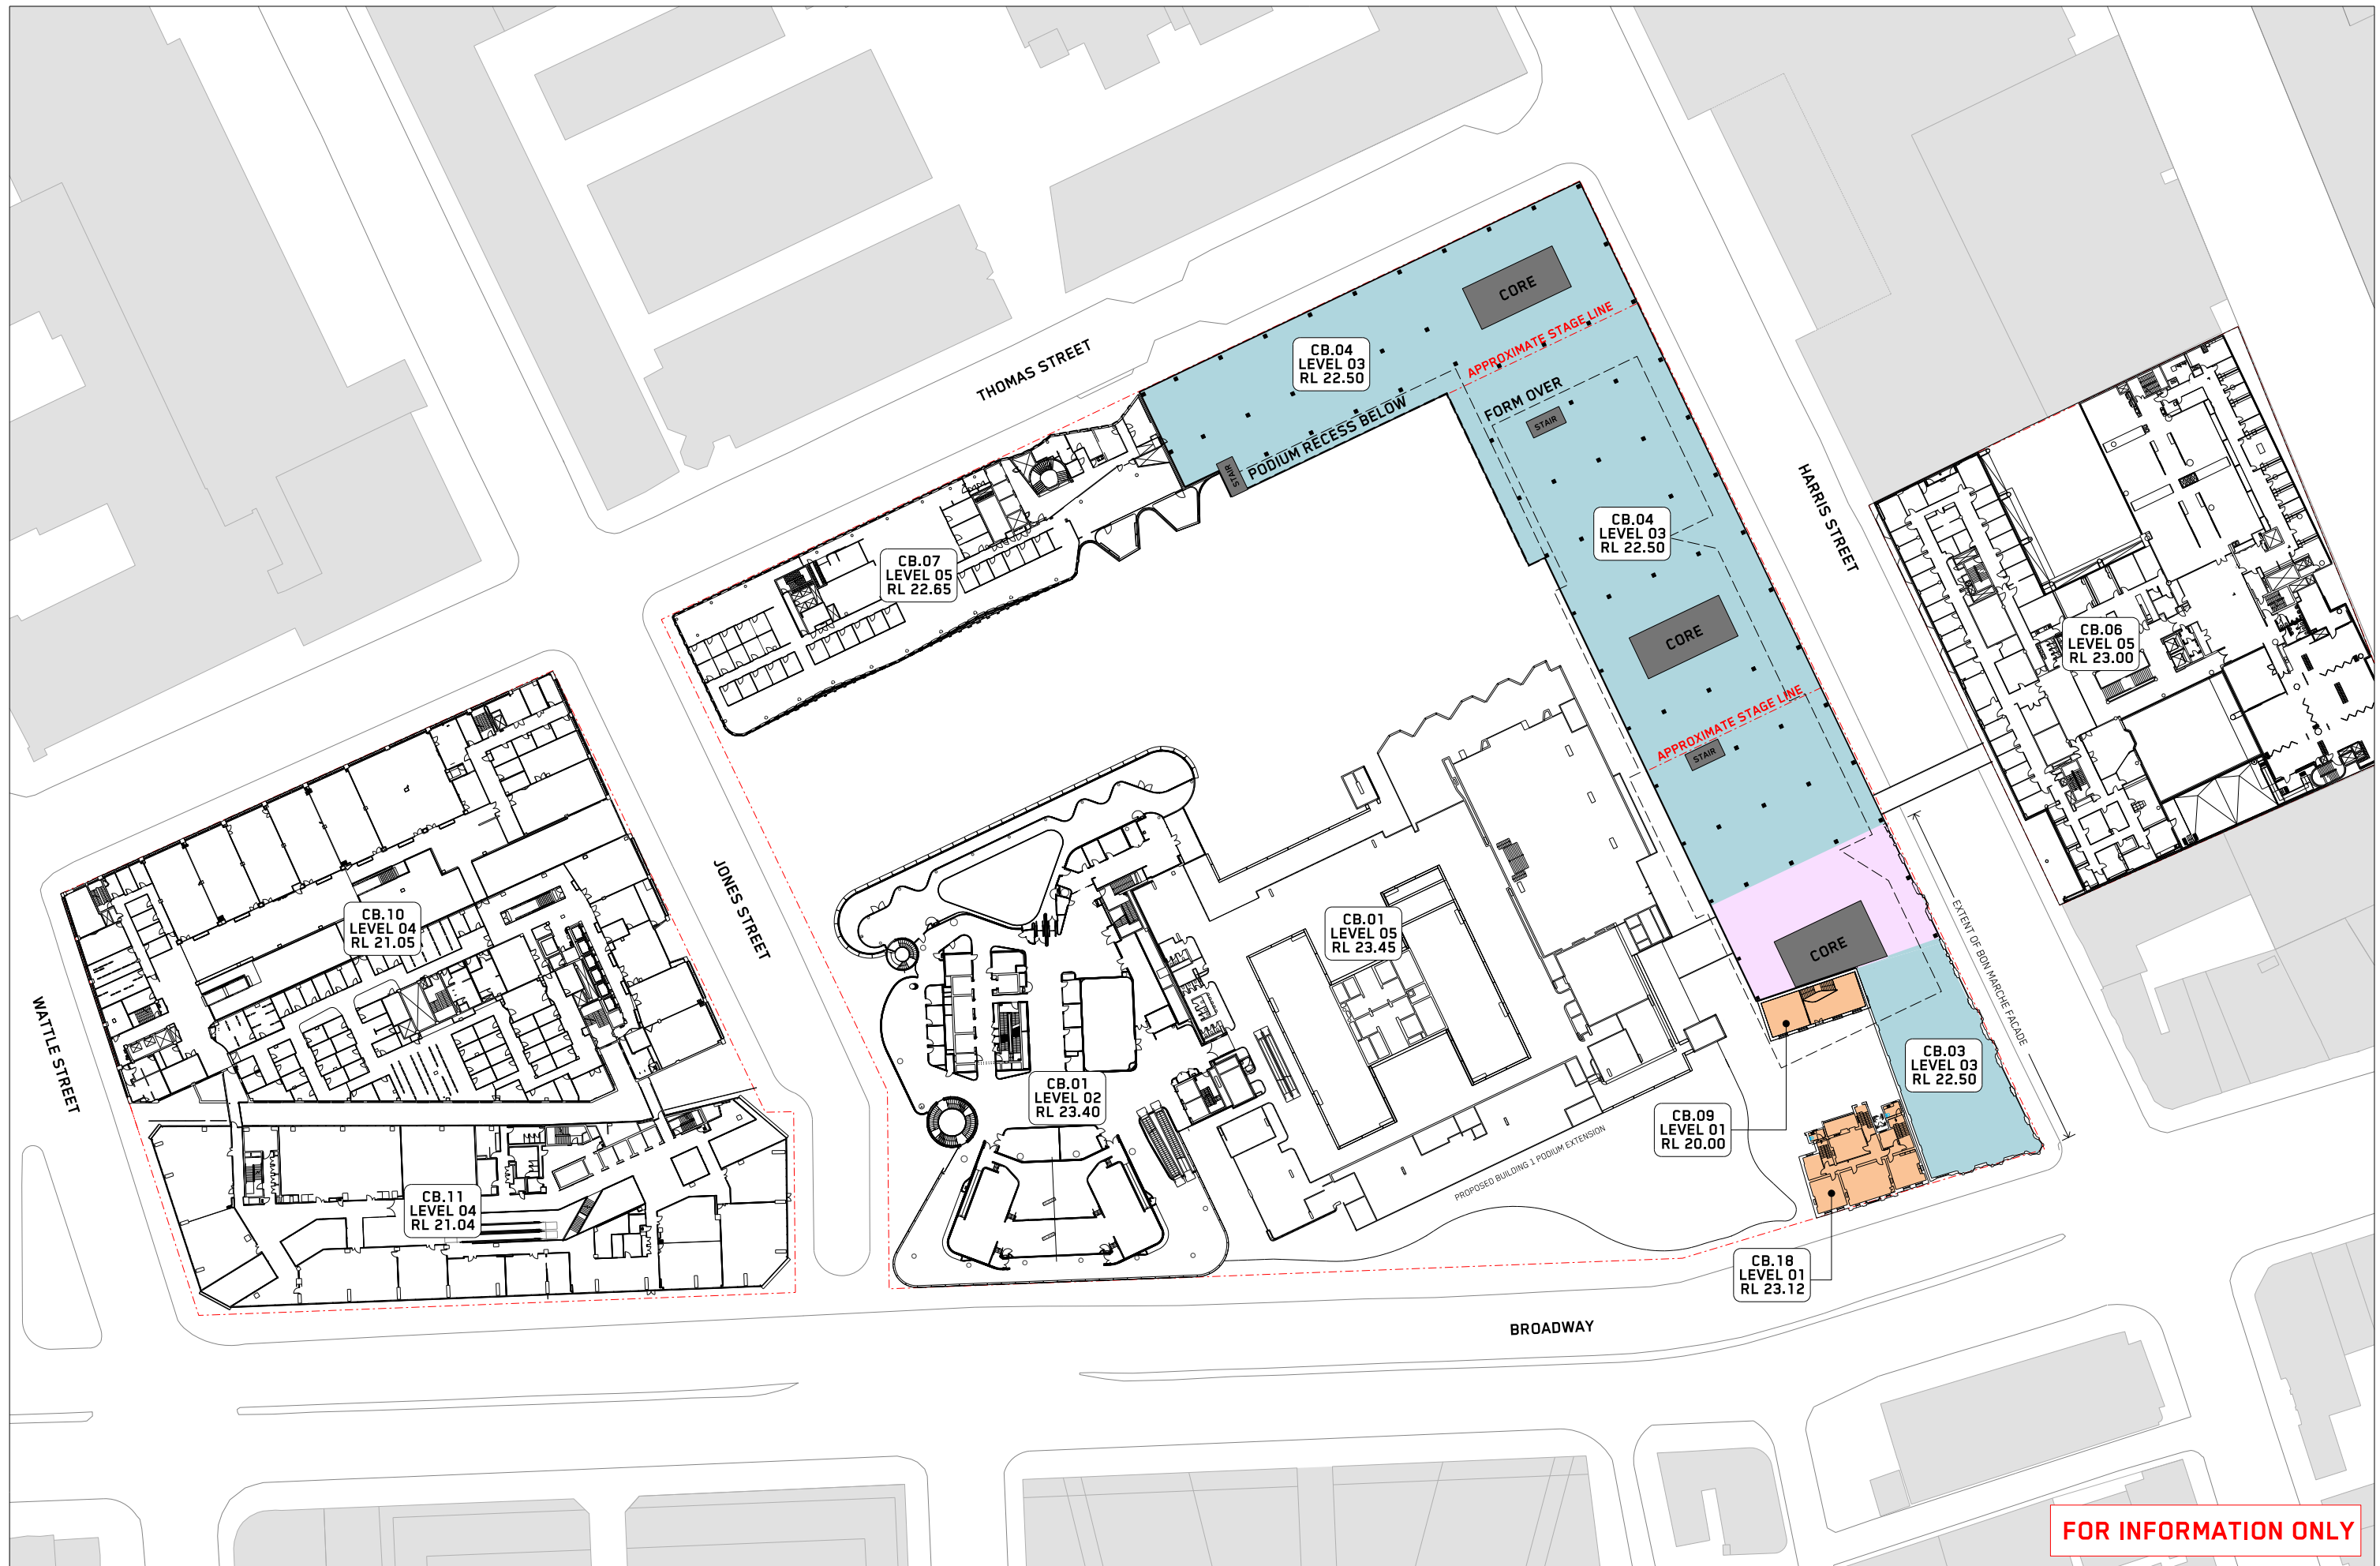

FOR INFORMATION ONLY



LEGEND	NEW PUBLIC REALM	TEACHING	PARKING + PLANT	CIRCULATION HUB	CLIENT
	FRONT OF HOUSE	SKY GARDEN	EXISTING	CAMPUS BOUNDARY	UNIVERSITY OF TECHNOLOGY SYDNEY

PROJECT
BON MARCHE & SCIENCE PRECINCT

TRUE NORTH	PROJ. NORTH	GRAPHIC SCALE

SCALE	DRAWING
1:500 at A1	INDICATIVE DESIGN CAMPUS LEVEL 02

DRAWING NO	DATE	ISSUE
ID-FP-CL-02	1/11/2018	B



TRUE NORTH PROJ. NORTH GRAPHIC SCALE

0 10000 25000

SCALE 1:500 at A1

DRAWING INDICATIVE PLAN
CAMPUS LEVEL 05

DRAWING NO	DATE	ISSUE
ID-FP-CL-05	1/11/2018	B

FOR INFORMATION ONLY