



NEARMAP IMAGE SOURCED DEC 2017

CONCEPT BULK EARTHWORKS LAYOUT
SCALE 1:750

CONCEPT EARTHWORKS VOLUMES

PROPOSED CUT	10,575m³
PROPOSED FILL	19,872m³
BULK EARTHWORKS BALANCE	9,297m³ (FILL)

LEGEND

- SITE BOUNDARY
- APZ BOUNDARY
- E2 ZONING BOUNDARY
- EXISTING FOREST
- EXISTING ABORIGINAL ARCHAEOLOGICAL SITE
- GREATER THAN 2.5m CUT
- 2.0m TO 2.5m CUT
- 1.5m TO 2.0m CUT
- 1.0m TO 1.5m CUT
- 0.5m TO 1.0m CUT
- 0.0m TO 0.5m CUT
- 0.0m TO 0.5m FILL
- 0.5m TO 1.0m FILL
- 1.0m TO 1.5m FILL
- 1.5m TO 2.0m FILL
- 2.0m TO 2.5m FILL
- GREATER THAN 2.5m FILL

0 15 30 45 60 75m
SCALE 1:750 (A1), 1:1500 (A3)

Rev.	Date	Description	Des.	Verif.	Appd.
3	12/10/2018	REVISED ISSUE FOR APPROVAL	BAH	RJK	
2	29/08/2018	REVISED ISSUE FOR APPROVAL	BAH	RJK	
1	13/08/2018	ISSUED FOR INFORMATION	BAH	RJK	

© Cardno Limited All Rights Reserved.
This document is produced by Cardno Limited solely for the benefit of and use by the client in accordance with the terms of the retainer. Cardno Limited does not and shall not assume any responsibility or liability whatsoever to any third party arising out of any use or reliance by third party on the content of this document.

Cardno
Cardno (NSW/ACT) Pty Ltd | ABN 95 001 145 035
Ground Floor, 16 Burelli Street
Wollongong NSW 2500
Tel: 02 4231 9600 Fax: 02 4228 6811
Web: www.cardno.com.au


Drawn BAH	Date 10/08/2018	Client ANGLICARE
Checked MPR	Date 10/08/2018	Project SANDON POINT RETIREMENT VILLAGE
Designed BAH	Date 10/08/2018	Title CONCEPT BULK EARTHWORKS LAYOUT PLAN
Verified RJK	Date 10/08/2018	
Approved		

Status FOR INFORMATION ONLY NOT TO BE USED FOR CONSTRUCTION PURPOSES	DATUM AHD	Scale 1:750	Size A1
Drawing Number 82018138-001-SK010	Revision 3		


DATE PLOTTED: 7 November 2018 8:49 AM BY: BROOKE HENDERSON

XREF's:


CAD File: U:\FY18\138_Anglicare Bulli Redevelopment\Drawings\Bulk\Sketches\82018138-001-SK011.dwg

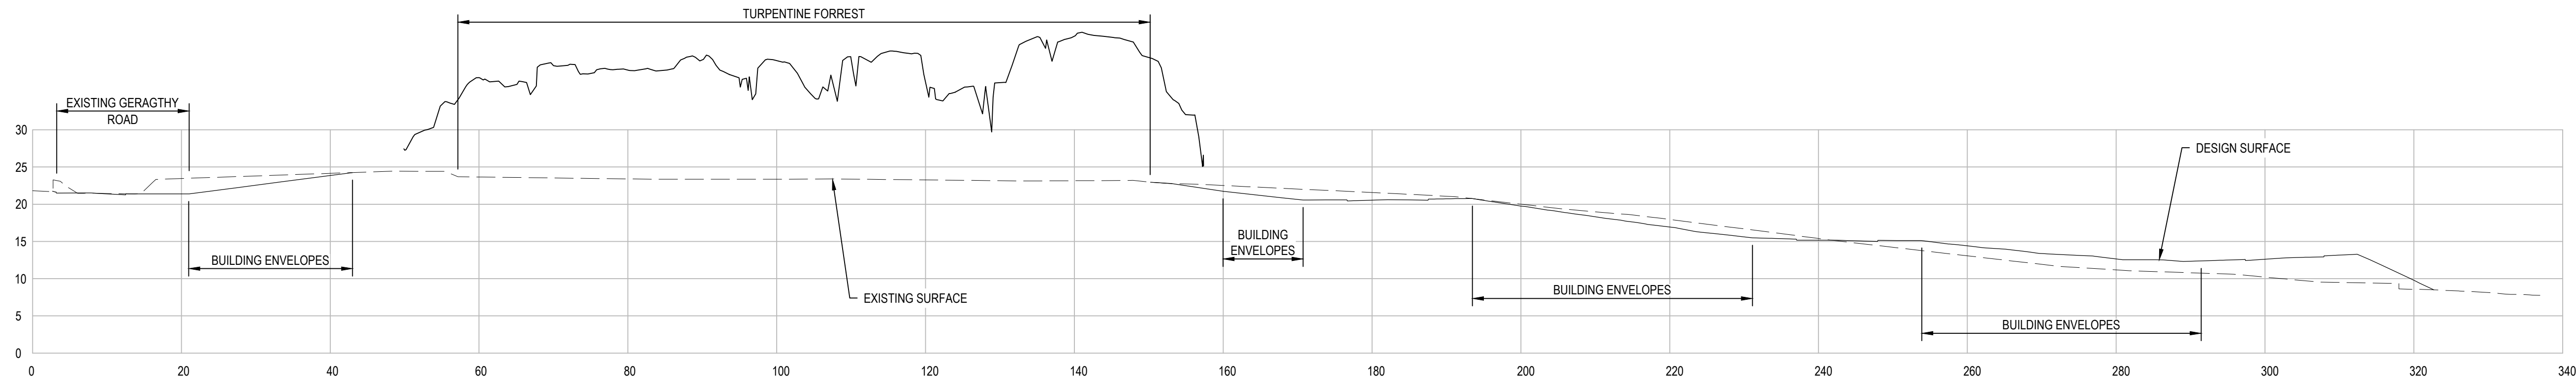


SECTION 1
SCALE 1:500
SK010

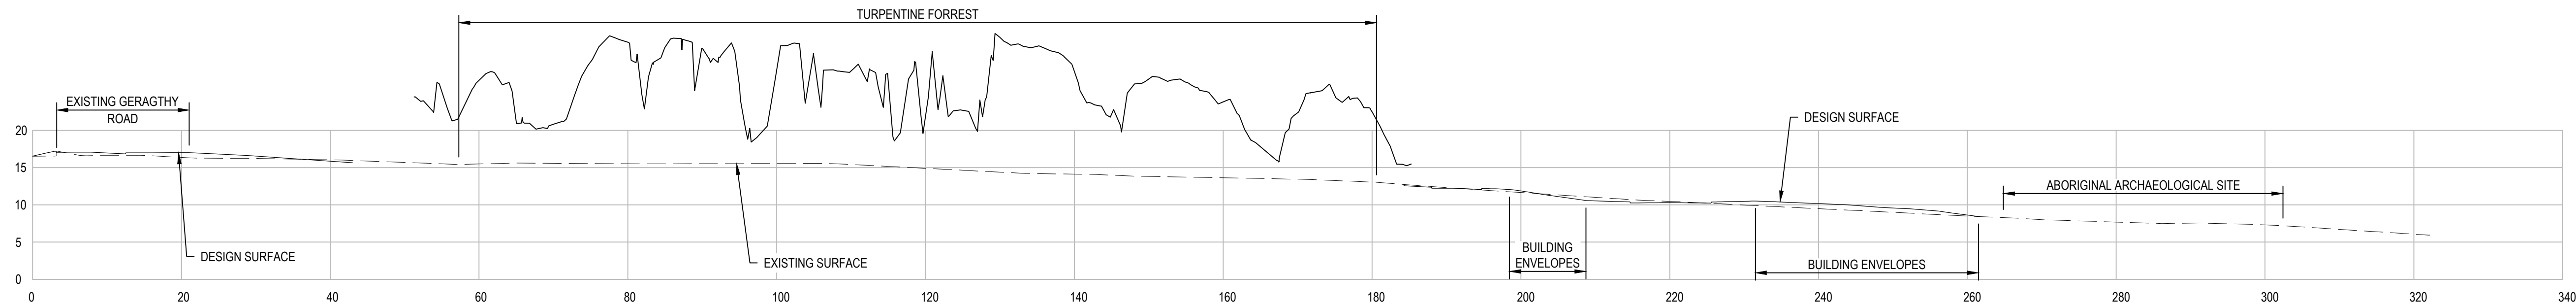


SECTION 2
SCALE 1:500
SK010

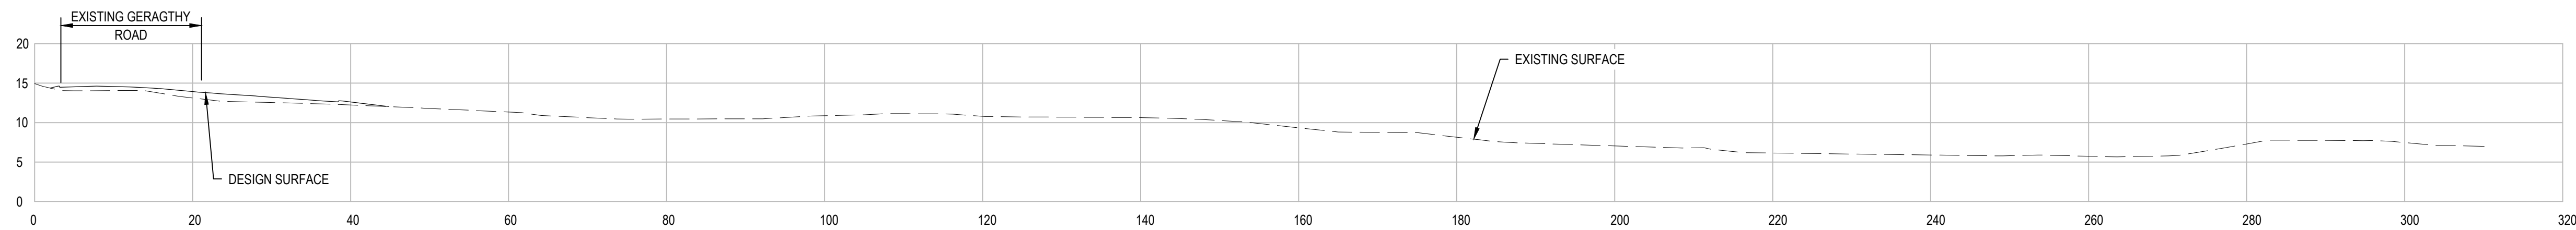

SECTION 3
SCALE 1:500
SK010

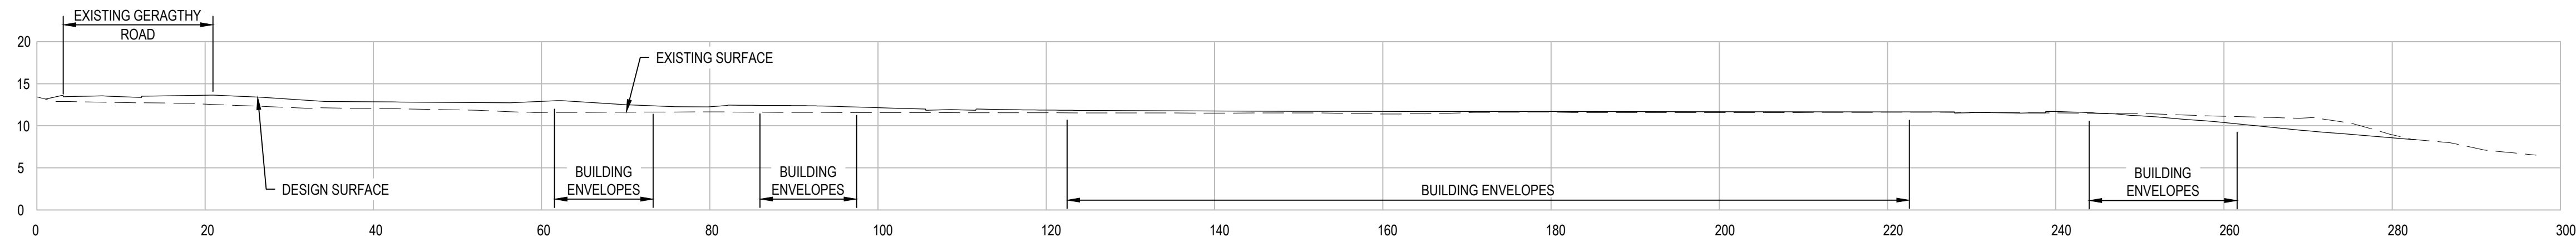

SECTION 4
SCALE 1:500
SK010

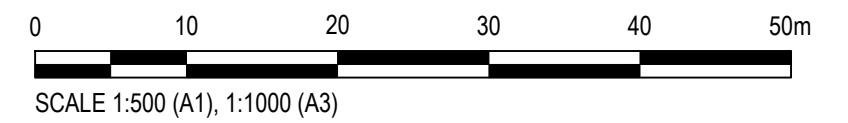

Rev.	Date	Description	Des.	Verif.	Appd.
3	7/11/2018	REVISED ISSUE FOR APPROVAL	BAH	RJK	
2	12/10/2018	ISSUED FOR INFORMATION	BAH	RJK	
1	13/08/2018	ISSUED FOR INFORMATION	BAH	RJK	

© Cardno Limited All Rights Reserved.
This document is produced by Cardno Limited solely for the benefit of and use by the client in accordance with the terms of the retainer. Cardno Limited does not and shall not assume any responsibility or liability whatsoever to any third party arising out of any use or reliance by third party on the content of this document.


Cardno
Cardno (NSW/ACT) Pty Ltd | ABN 95 001 145 035
Ground Floor, 16 Burelli Street
Wollongong NSW 2500
Tel: 02 4231 9600 Fax: 02 4228 6811
Web: www.cardno.com.au

Drawn	BAH	Date	13/08/2018
Checked	MPR	Date	13/08/2018
Designed	BAH	Date	13/08/2018
Verified	RJK	Date	13/08/2018
Approved			

Client	ANGLICARE
Project	SANDON POINT RETIREMENT VILLAGE
Title	CONCEPT BULK EARTHWORKS SECTIONS SHEET 1 OF 2


Status	FOR INFORMATION ONLY NOT TO BE USED FOR CONSTRUCTION PURPOSES			
DATUM	AHD	Scale	1:500	
Drawing Number	82018138-001-SK011		Size	A1
Revision				3

XREF's: CAD File: U:\FY18\138_Anglicare Bull Redevelopment\Drawings\Bulk\Sketches\82018138-001-SK012.dwg DATE PLOTTED: 7 November 2018 8:44 AM BY: BROOKE HENDERSON

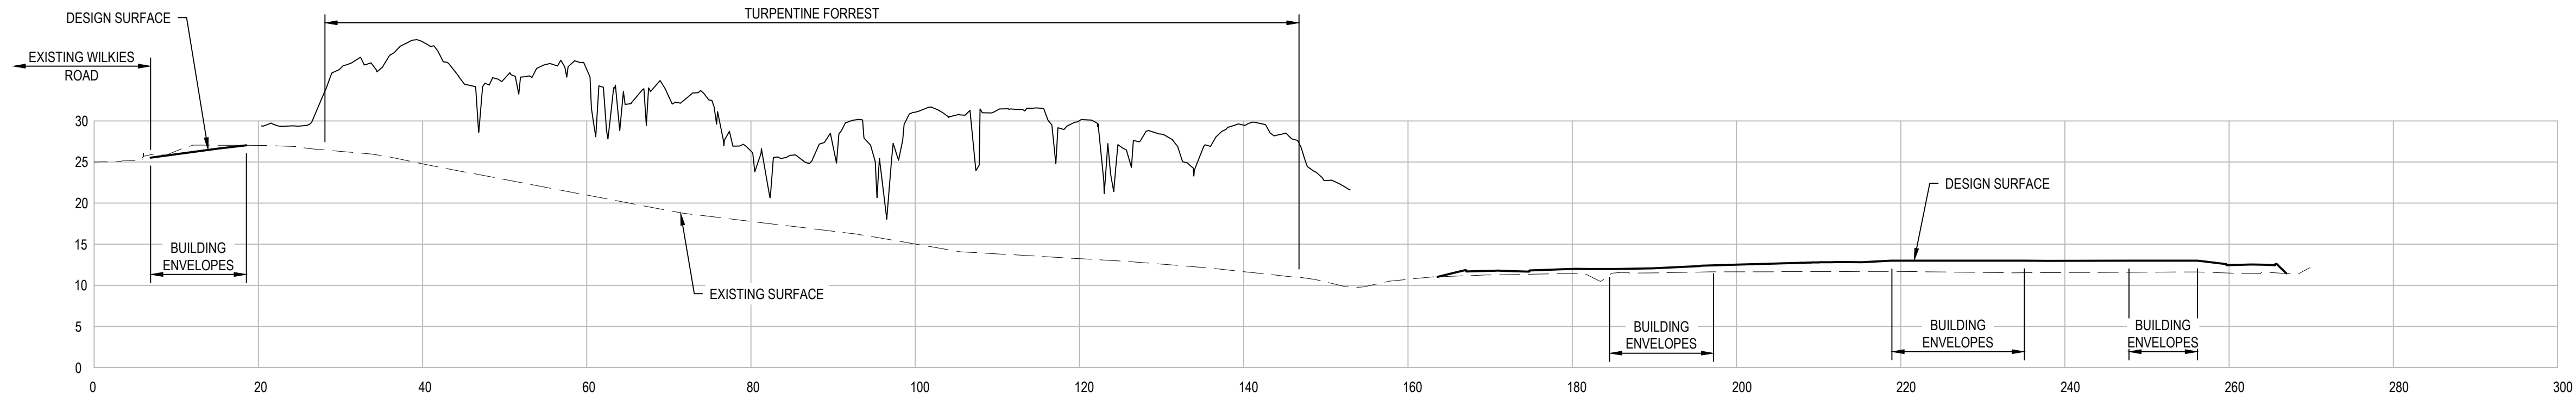


SECTION 5
SCALE 1:500

5
SK010

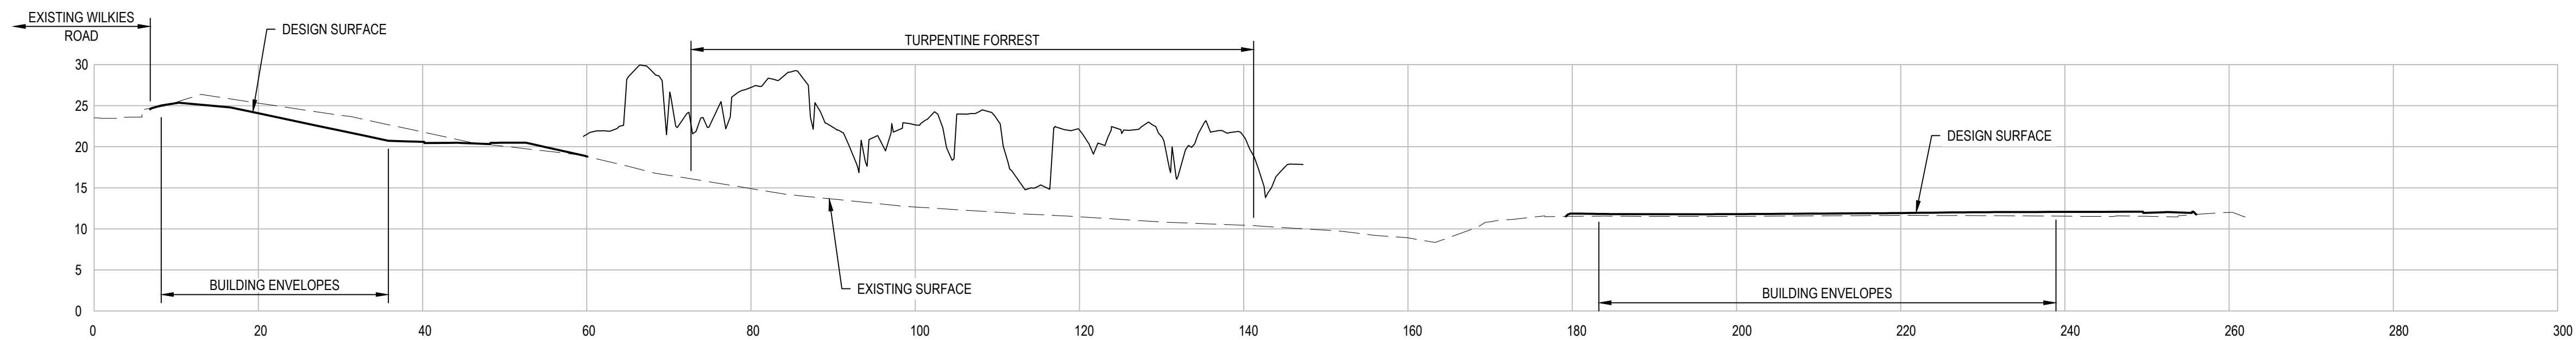


SECTION 6
SCALE 1:500

6
SK010

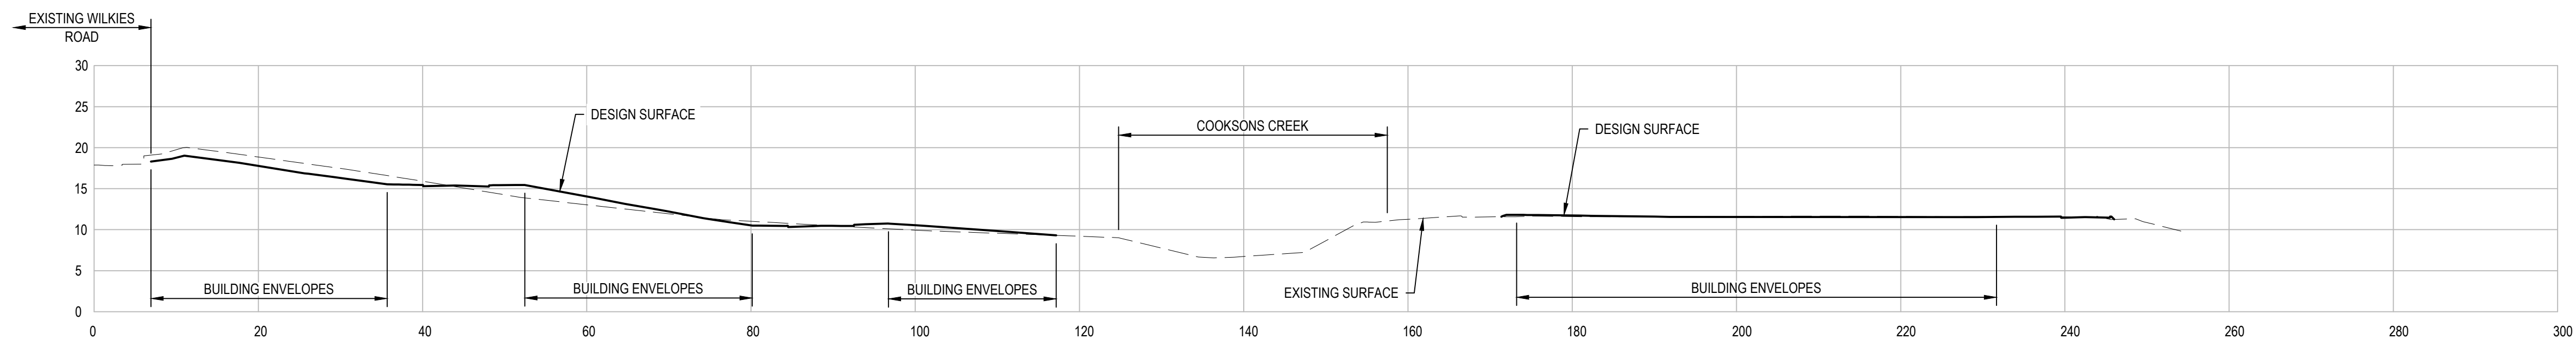


SECTION 7
SCALE 1:500

7
SK010

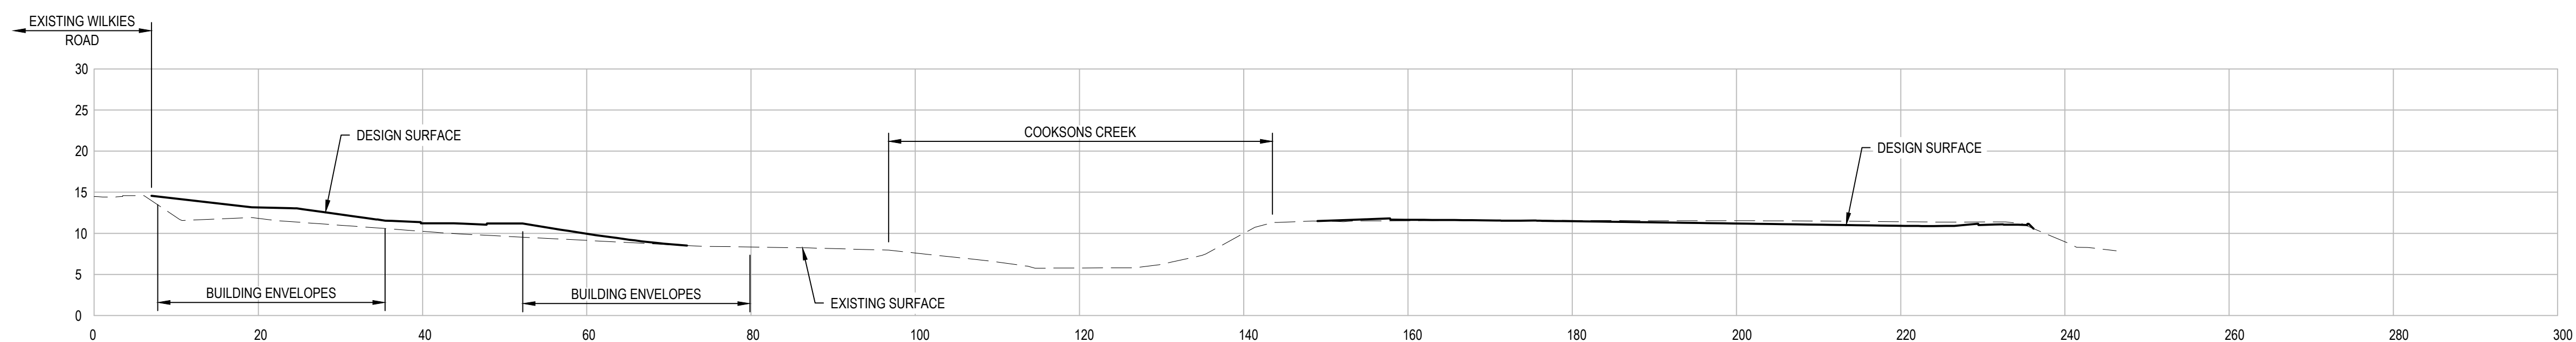

SECTION 8
SCALE 1:500

8
SK010

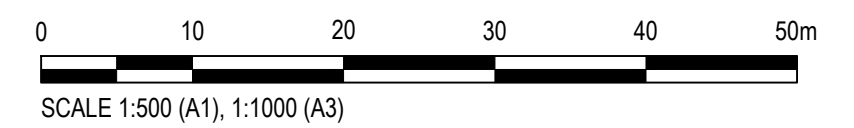

Rev.	Date	Description	Des.	Verif.	Appd.
2	7/11/2018	REVISED ISSUE FOR APPROVAL	BAH	RJK	
1	12/10/2018	ISSUED FOR INFORMATION	BAH	RJK	

© Cardno Limited All Rights Reserved.
This document is produced by Cardno Limited solely for the benefit of and use by the client in accordance with the terms of the retainer. Cardno Limited does not and shall not assume any responsibility or liability whatsoever to any third party arising out of any use or reliance by third party on the content of this document.



Drawn	BAH	Date	11/10/2018
Checked	MPR	Date	11/10/2018
Designed	BAH	Date	11/10/2018
Verified	RJK	Date	12/10/2018
Approved			

Client	ANGLICARE
Project	SANDON POINT RETIREMENT VILLAGE
Title	CONCEPT BULK EARTHWORKS SECTIONS SHEET 2 OF 2

Status	FOR INFORMATION ONLY NOT TO BE USED FOR CONSTRUCTION PURPOSES		
DATUM	AHD	Scale	1:500
Drawing Number	82018138-001-SK012	Size	A1
Revision			2