




REVISIONS	
-----------	--	--	

Unit Ed: 21/01/2009 - AJM

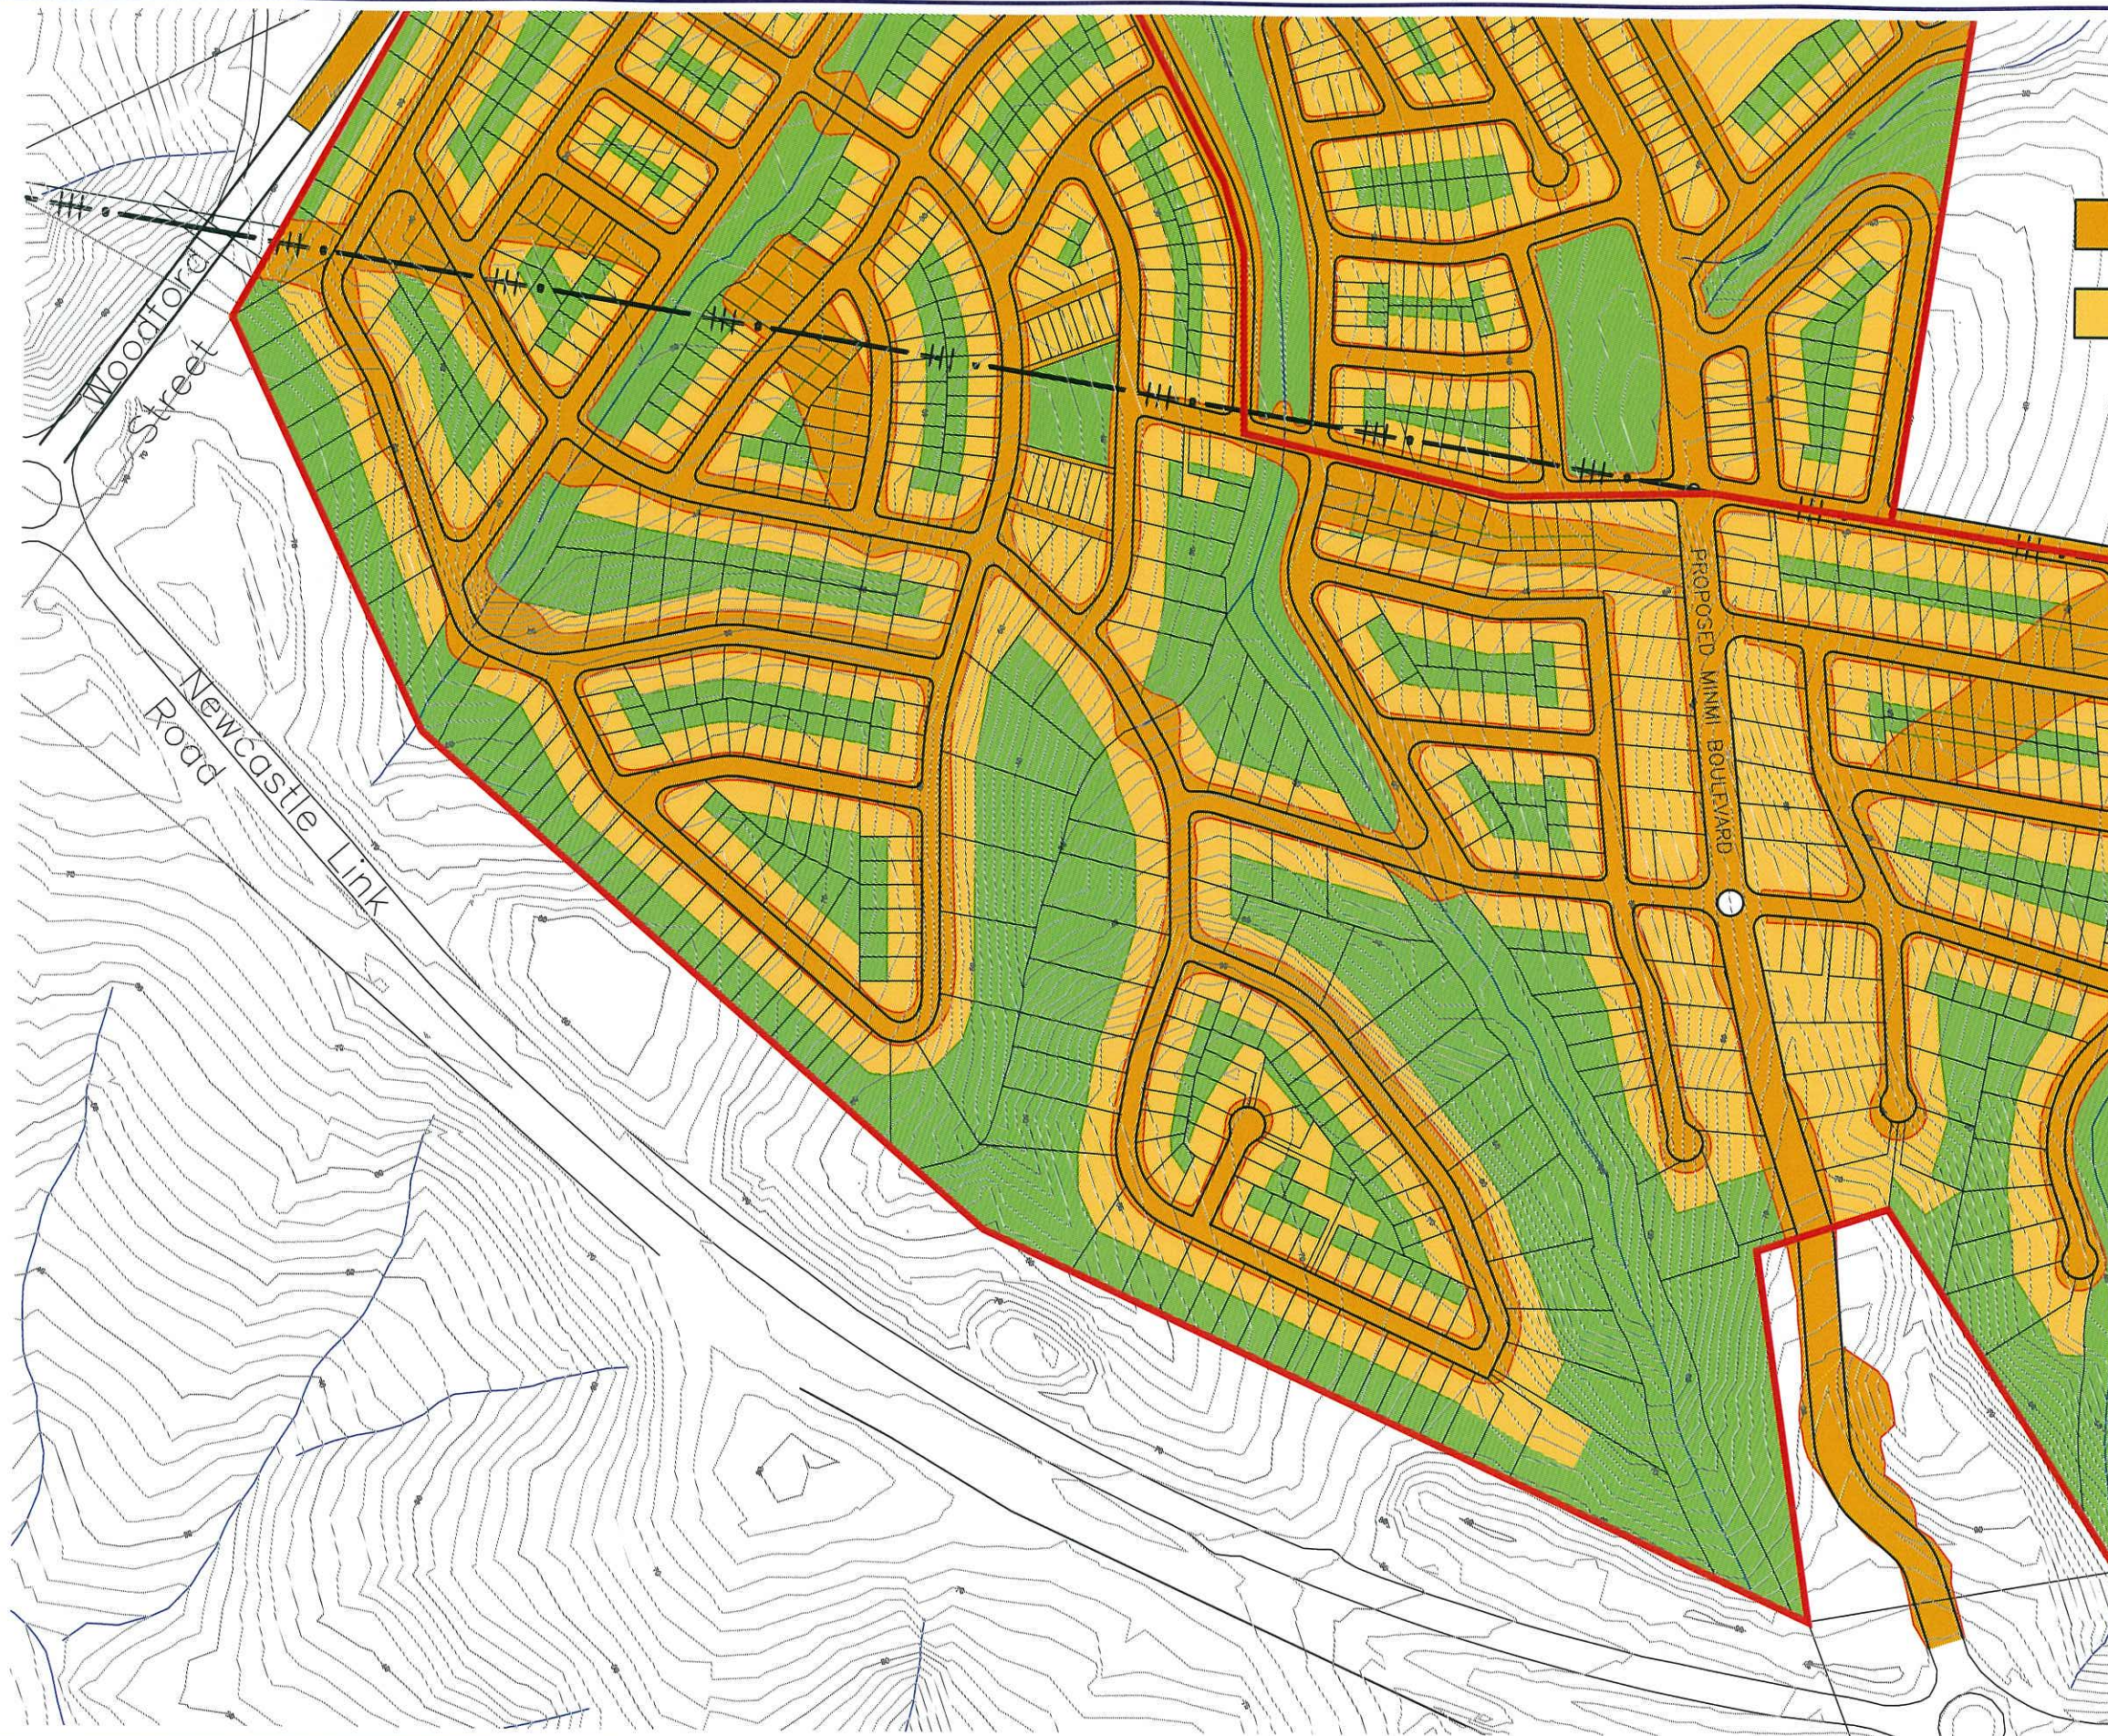

- APPROXIMATE EXTENT OF EARTHWORKS
- PROPOSED BUILDING SITES (APPROXIMATE LOCATION)

MGA



REVISIONS

No	Revision	Drawn	Date
B	ROAD LAYOUT AMENDED	AJM	21/01/2009

COPYRIGHT NOTICE
THIS DOCUMENT REMAINS THE PROPERTY OF
MONTEATH & POWYS PTY LTD. ©

CONDITIONS OF USE
THIS DOCUMENT MAY ONLY BE USED BY THE CLIENT
FOR THE PURPOSE FOR WHICH IT WAS COMMISSIONED.
USE OF THE DOCUMENT FOR ANY OTHER PURPOSE
IS NOT PERMITTED UNLESS PRIOR WRITTEN APPROVAL
HAS BEEN OBTAINED FROM MONTEATH & POWYS PTY LTD.

Monteath & Powys Pty Ltd
ACN 060 861 110

SURVEYING
PLANNING
ENGINEERING DESIGN
PROJECT MANAGEMENT

125 Bull Street Newcastle NSW 2300
PO Box 726 Newcastle NSW 2300
T 61 2 4926 1388 F 61 2 4926 3475
E survey@monteathpowys.com.au
W www.monteathpowys.com.au


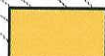
Surveyed	M&P	Drafted	AJM
Drawn	AJM	Checked	GMB
REGISTERED SURVEYOR			
Scale	@A1: 1:2500	Original Size	
	@A3: 1:5000		
DO NOT SCALE		A1	

Client	COAL & ALLIED			Sheet No.
Title	EXTENT OF EARTHWORKS LINK ROAD NORTH			3/6
CAD File: 07202BA.dwg	Ref No: 07/202	Date: 31/10/2008	Revision	B

Last Edit: 21/01/2009 - AJM

MGA




-  APPROXIMATE EXTENT OF EARTHWORKS
-  PROPOSED BUILDING SITES (APPROXIMATE LOCATION)

REVISIONS	
-----------	--	--	

Last Edit: 21/10/2008 - A/JM

MGA

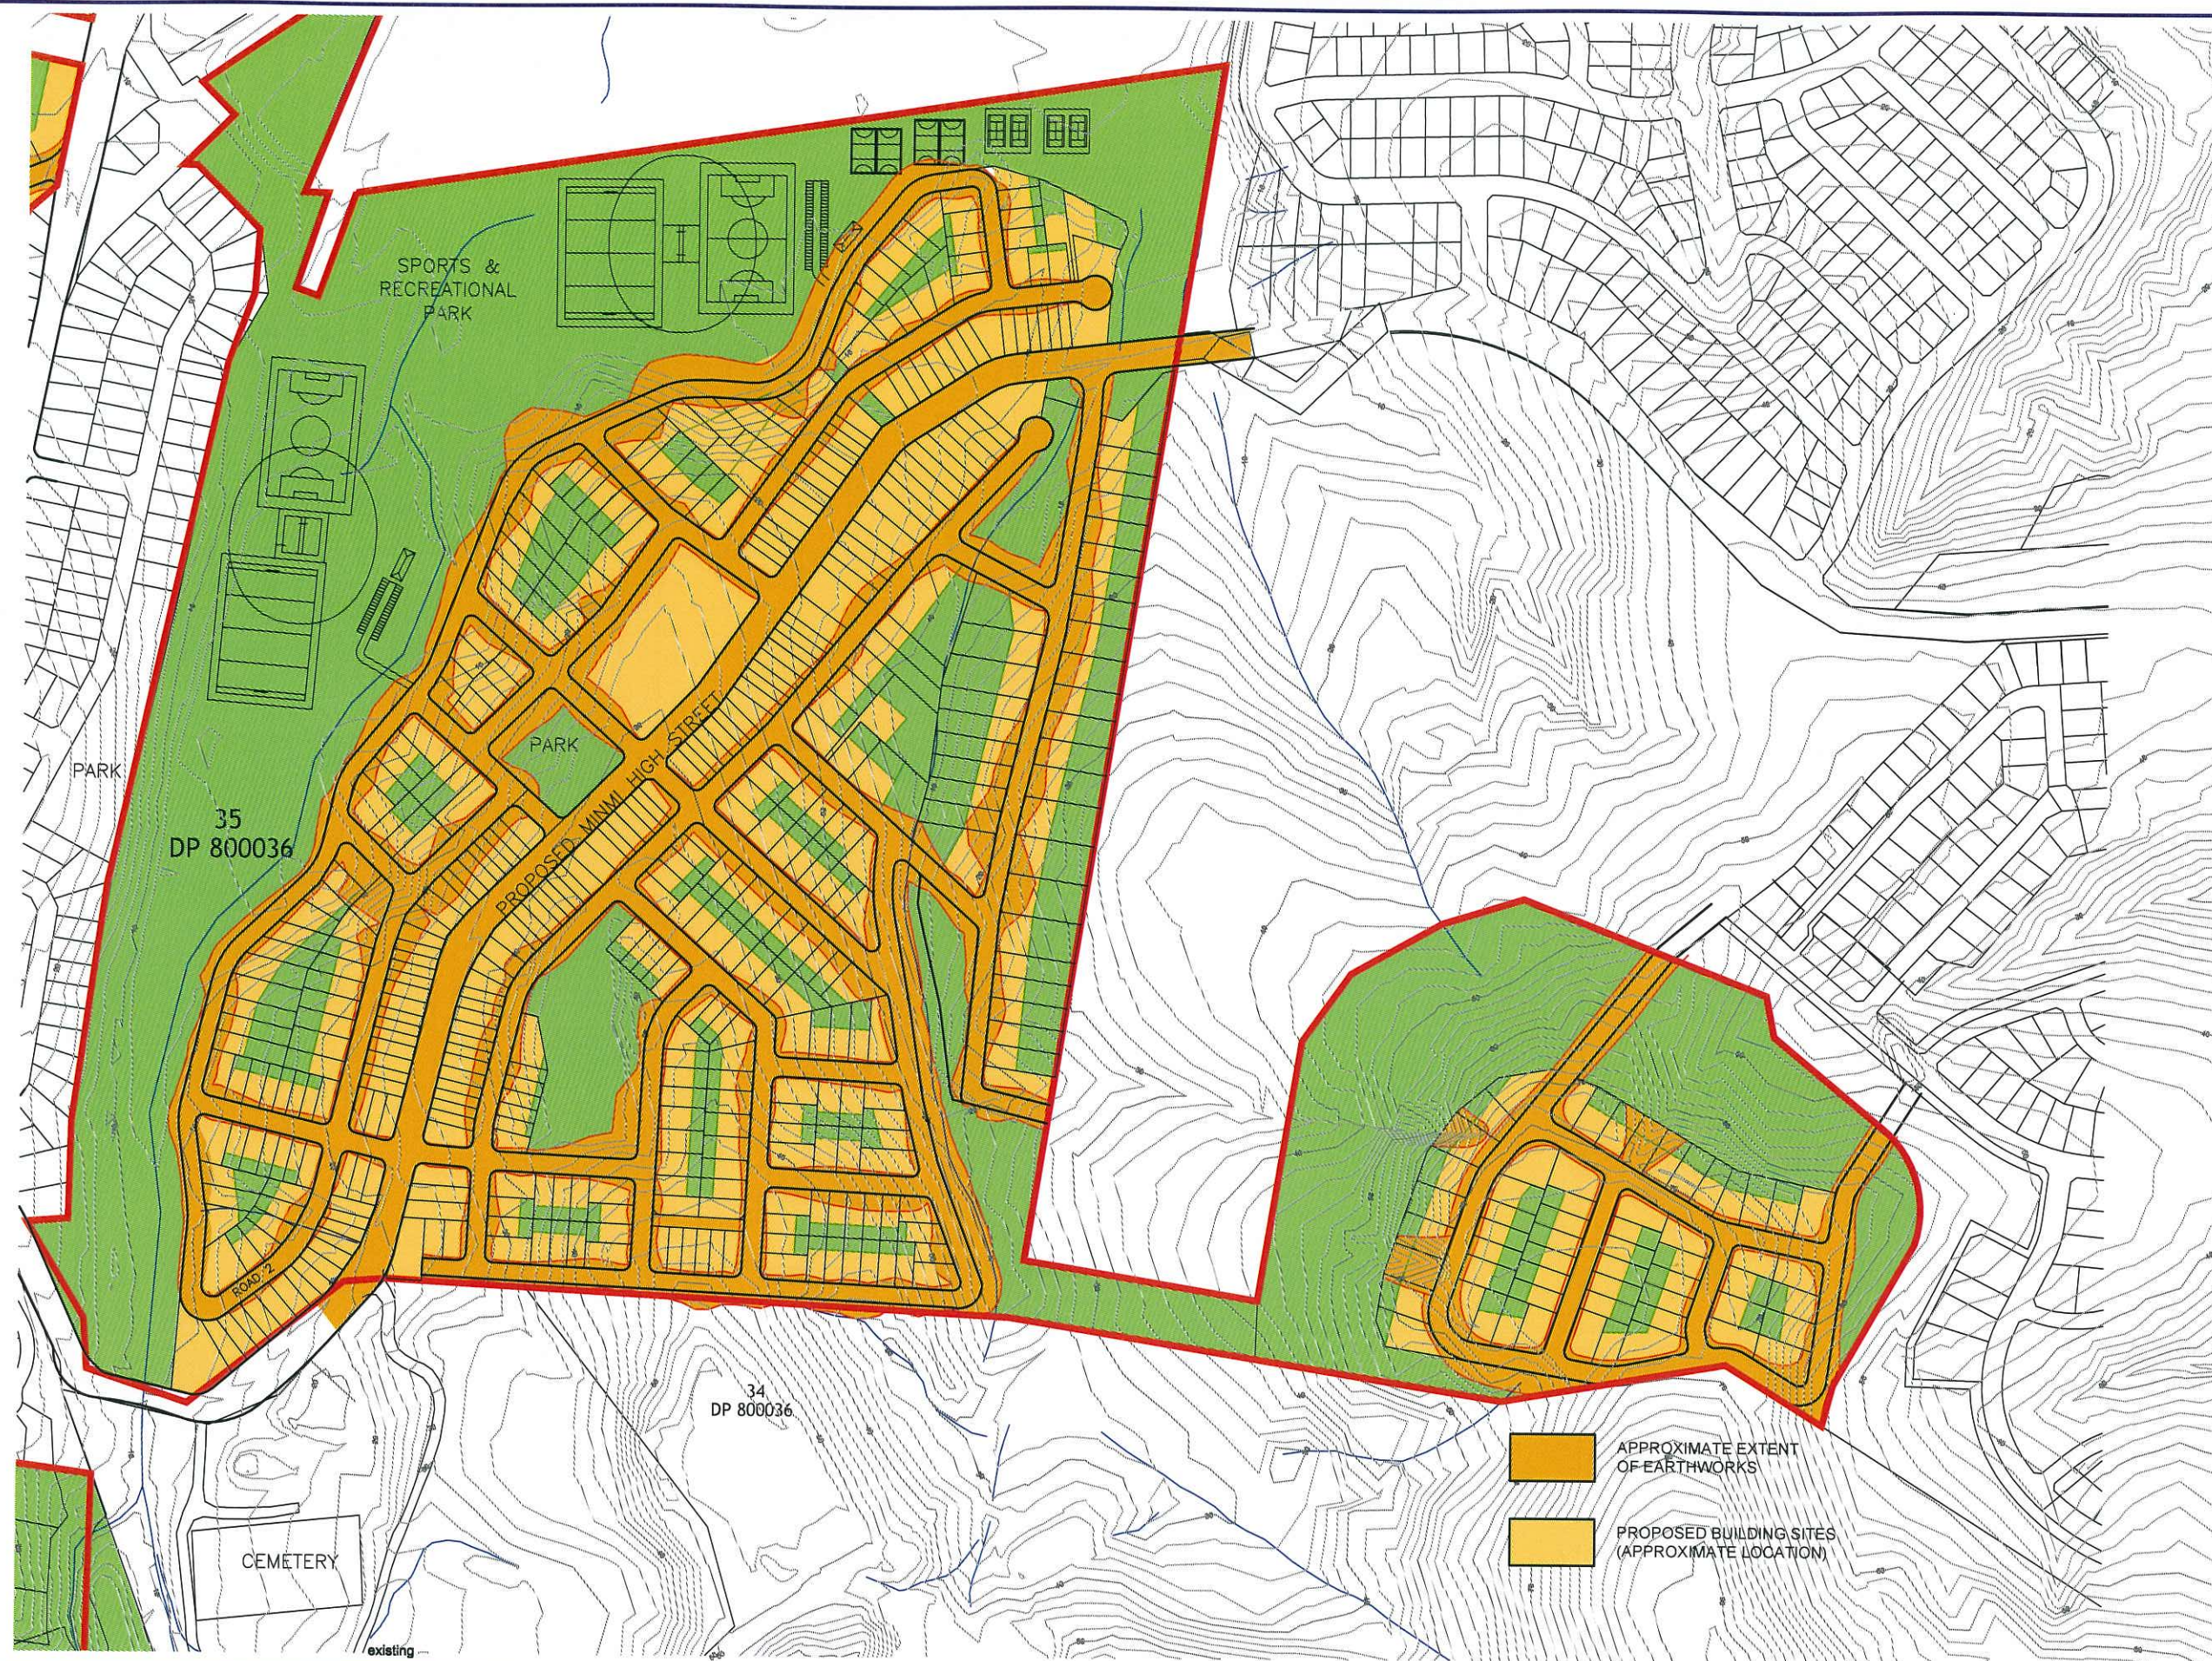

APPROXIMATE EXTENT
OF EARTHWORKS

PROPOSED BUILDING SITES
(APPROXIMATE LOCATION)

REVISIONS

No	Revision	Drawn	Date
B	ROAD LAYOUT AMENDED	AJM	21/01/2009

COPYRIGHT NOTICE
THIS DOCUMENT REMAINS THE PROPERTY OF
MONTEATH & POWYS PTY. LTD. ©

CONDITIONS OF USE
THIS DOCUMENT MAY ONLY BE USED BY THE CLIENT
FOR THE PURPOSE FOR WHICH IT WAS COMMISSIONED.
USE OF THE DOCUMENT FOR ANY OTHER PURPOSE
IS NOT PERMITTED UNLESS PRIOR WRITTEN APPROVAL
HAS BEEN OBTAINED FROM MONTEATH & POWYS PTY. LTD.

Monteath & Powys Pty Ltd
ACN 060 861 110

**SURVEYING
PLANNING
ENGINEERING DESIGN
PROJECT MANAGEMENT**

125 Bull Street Newcastle NSW 2300
PO Box 726 Newcastle NSW 2300
T 61 2 4926 1388 F 61 2 4929 3475
E survey@monteathpowys.com.au
W www.monteathpowys.com.au

Surveyed M&P	Drafted AJM	Client	COAL & ALLIED	Sheet No.	6/6
Drawn AJM	Checked GMB	Title	EXTENT OF EARTHWORKS MINMI EAST	Revision	B
REGISTERED SURVEYOR	Original Size	CAD File:	07202BA.dwg	Ref No:	07/202
Scale @A1: 1:2500 @A3: 1:5000	DO NOT SCALE	A1	Date:	31/10/2008	

Last Edt: 21/01/2009 - AJM

MGA

DP 80



- APPROXIMATE EXTENT OF EARTHWORKS
- PROPOSED BUILDING SITES (APPROXIMATE LOCATION)

REVISIONS

No	Revision	Drawn	Date
B	ROAD LAYOUT AMENDED	AJM	21/01/2009

COPYRIGHT NOTICE
THIS DOCUMENT REMAINS THE PROPERTY OF
MONTEATH & POWYS PTY LTD. ©

CONDITIONS OF USE
THIS DOCUMENT MAY ONLY BE USED BY THE CLIENT
FOR THE PURPOSE FOR WHICH IT WAS COMMISSIONED.
USE OF THE DOCUMENT FOR ANY OTHER PURPOSE
IS NOT PERMITTED UNLESS PRIOR WRITTEN APPROVAL
HAS BEEN OBTAINED FROM MONTEATH & POWYS PTY LTD.

Monteath & Powys Pty Ltd
ACN 000 961 110


SURVEYING
PLANNING
ENGINEERING DESIGN
PROJECT MANAGEMENT

125 Bull Street Newcastle NSW 2300
PO Box 726 Newcastle NSW 2300
T 61 2 4926 1388 F 61 2 4929 3475
E survey@monteathpowys.com.au
W www.monteathpowys.com.au

Surveyed M&P	Drafted AJM	Client	COAL & ALLIED	Sheet No.	4/6
Drawn AJM	Checked GMB	Title	EXTENT OF EARTHWORKS MINMI	Revision	B
REGISTERED SURVEYOR	Original Size	CAD File: 07202BA.dwg	Ref No: 07/202	Date: 31/10/2008	
Scale @A1: 1:2500 @A3: 1:5000	DO NOT SCALE	A1			

Last Edit: 21/01/2009 - AJM

MGA

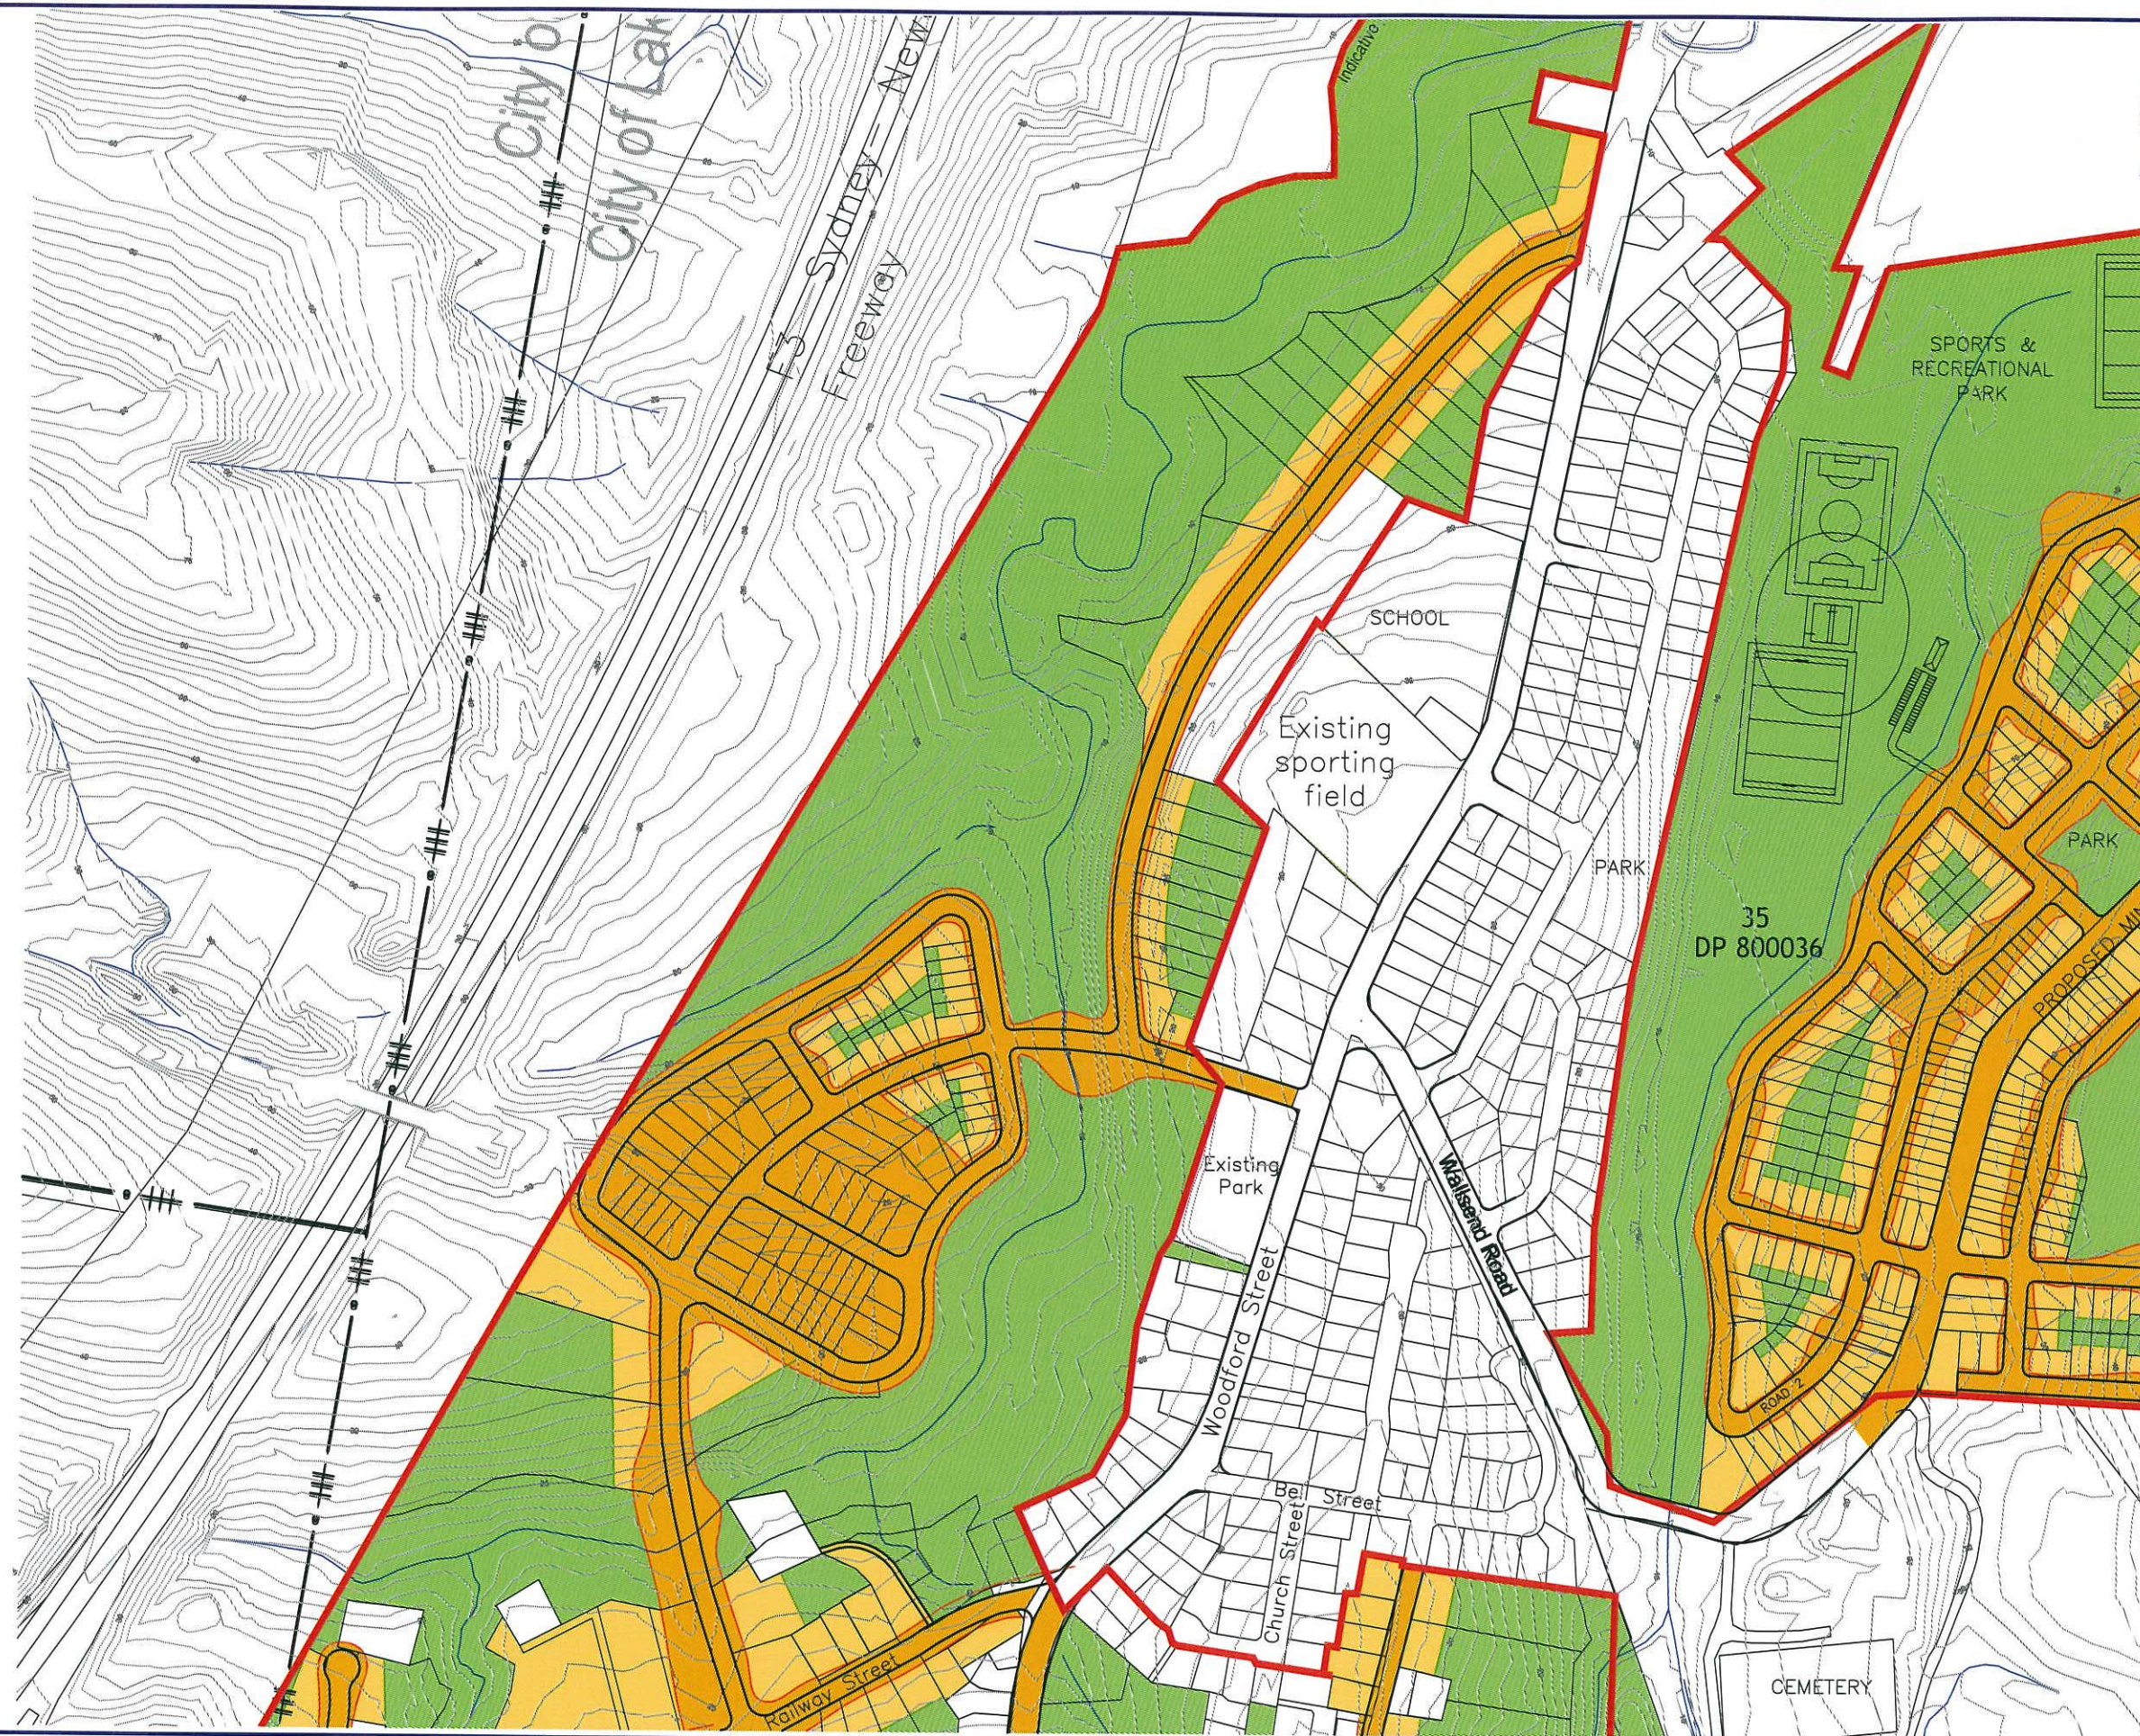

- APPROXIMATE EXTENT OF EARTHWORKS
- PROPOSED BUILDING SITES (APPROXIMATE LOCATION)

REVISIONS

No	Revision	Drawn	Date
B	ROAD LAYOUT AMENDED	AJM	21/01/2009

COPYRIGHT NOTICE
THIS DOCUMENT REMAINS THE PROPERTY OF
MONTEATH & POWYS PTY LTD. ©

CONDITIONS OF USE
THIS DOCUMENT MAY ONLY BE USED BY THE CLIENT
FOR THE PURPOSE FOR WHICH IT WAS COMMISSIONED.
USE OF THE DOCUMENT FOR ANY OTHER PURPOSE
IS NOT PERMITTED UNLESS PRIOR WRITTEN APPROVAL
HAS BEEN OBTAINED FROM MONTEATH & POWYS PTY LTD.

Monteath & Powys Pty Ltd
ACN 060 861 110

SURVEYING
PLANNING
ENGINEERING DESIGN
PROJECT MANAGEMENT

125 Bull Street Newcastle NSW 2300
PO Box 726 Newcastle NSW 2300
T 61 2 4926 1388 F 61 2 4926 3475
E survey@monteathpowys.com.au
W www.monteathpowys.com.au

Surveyed	M&P	Drafted	AJM	Client	COAL & ALLIED	Sheet No	5/6		
Drawn	AJM	Checked	GMB					Title	EXTENT OF EARTHWORKS MINMI
REGISTERED SURVEYOR				Original Size	A1	CAD File: 07202BA.dwg	Ref No: 07/202		
Scale	@A1: 1:2500								
	@A3: 1:5000								
DO NOT SCALE									

Last Ed: 21/01/2009 - AJM