


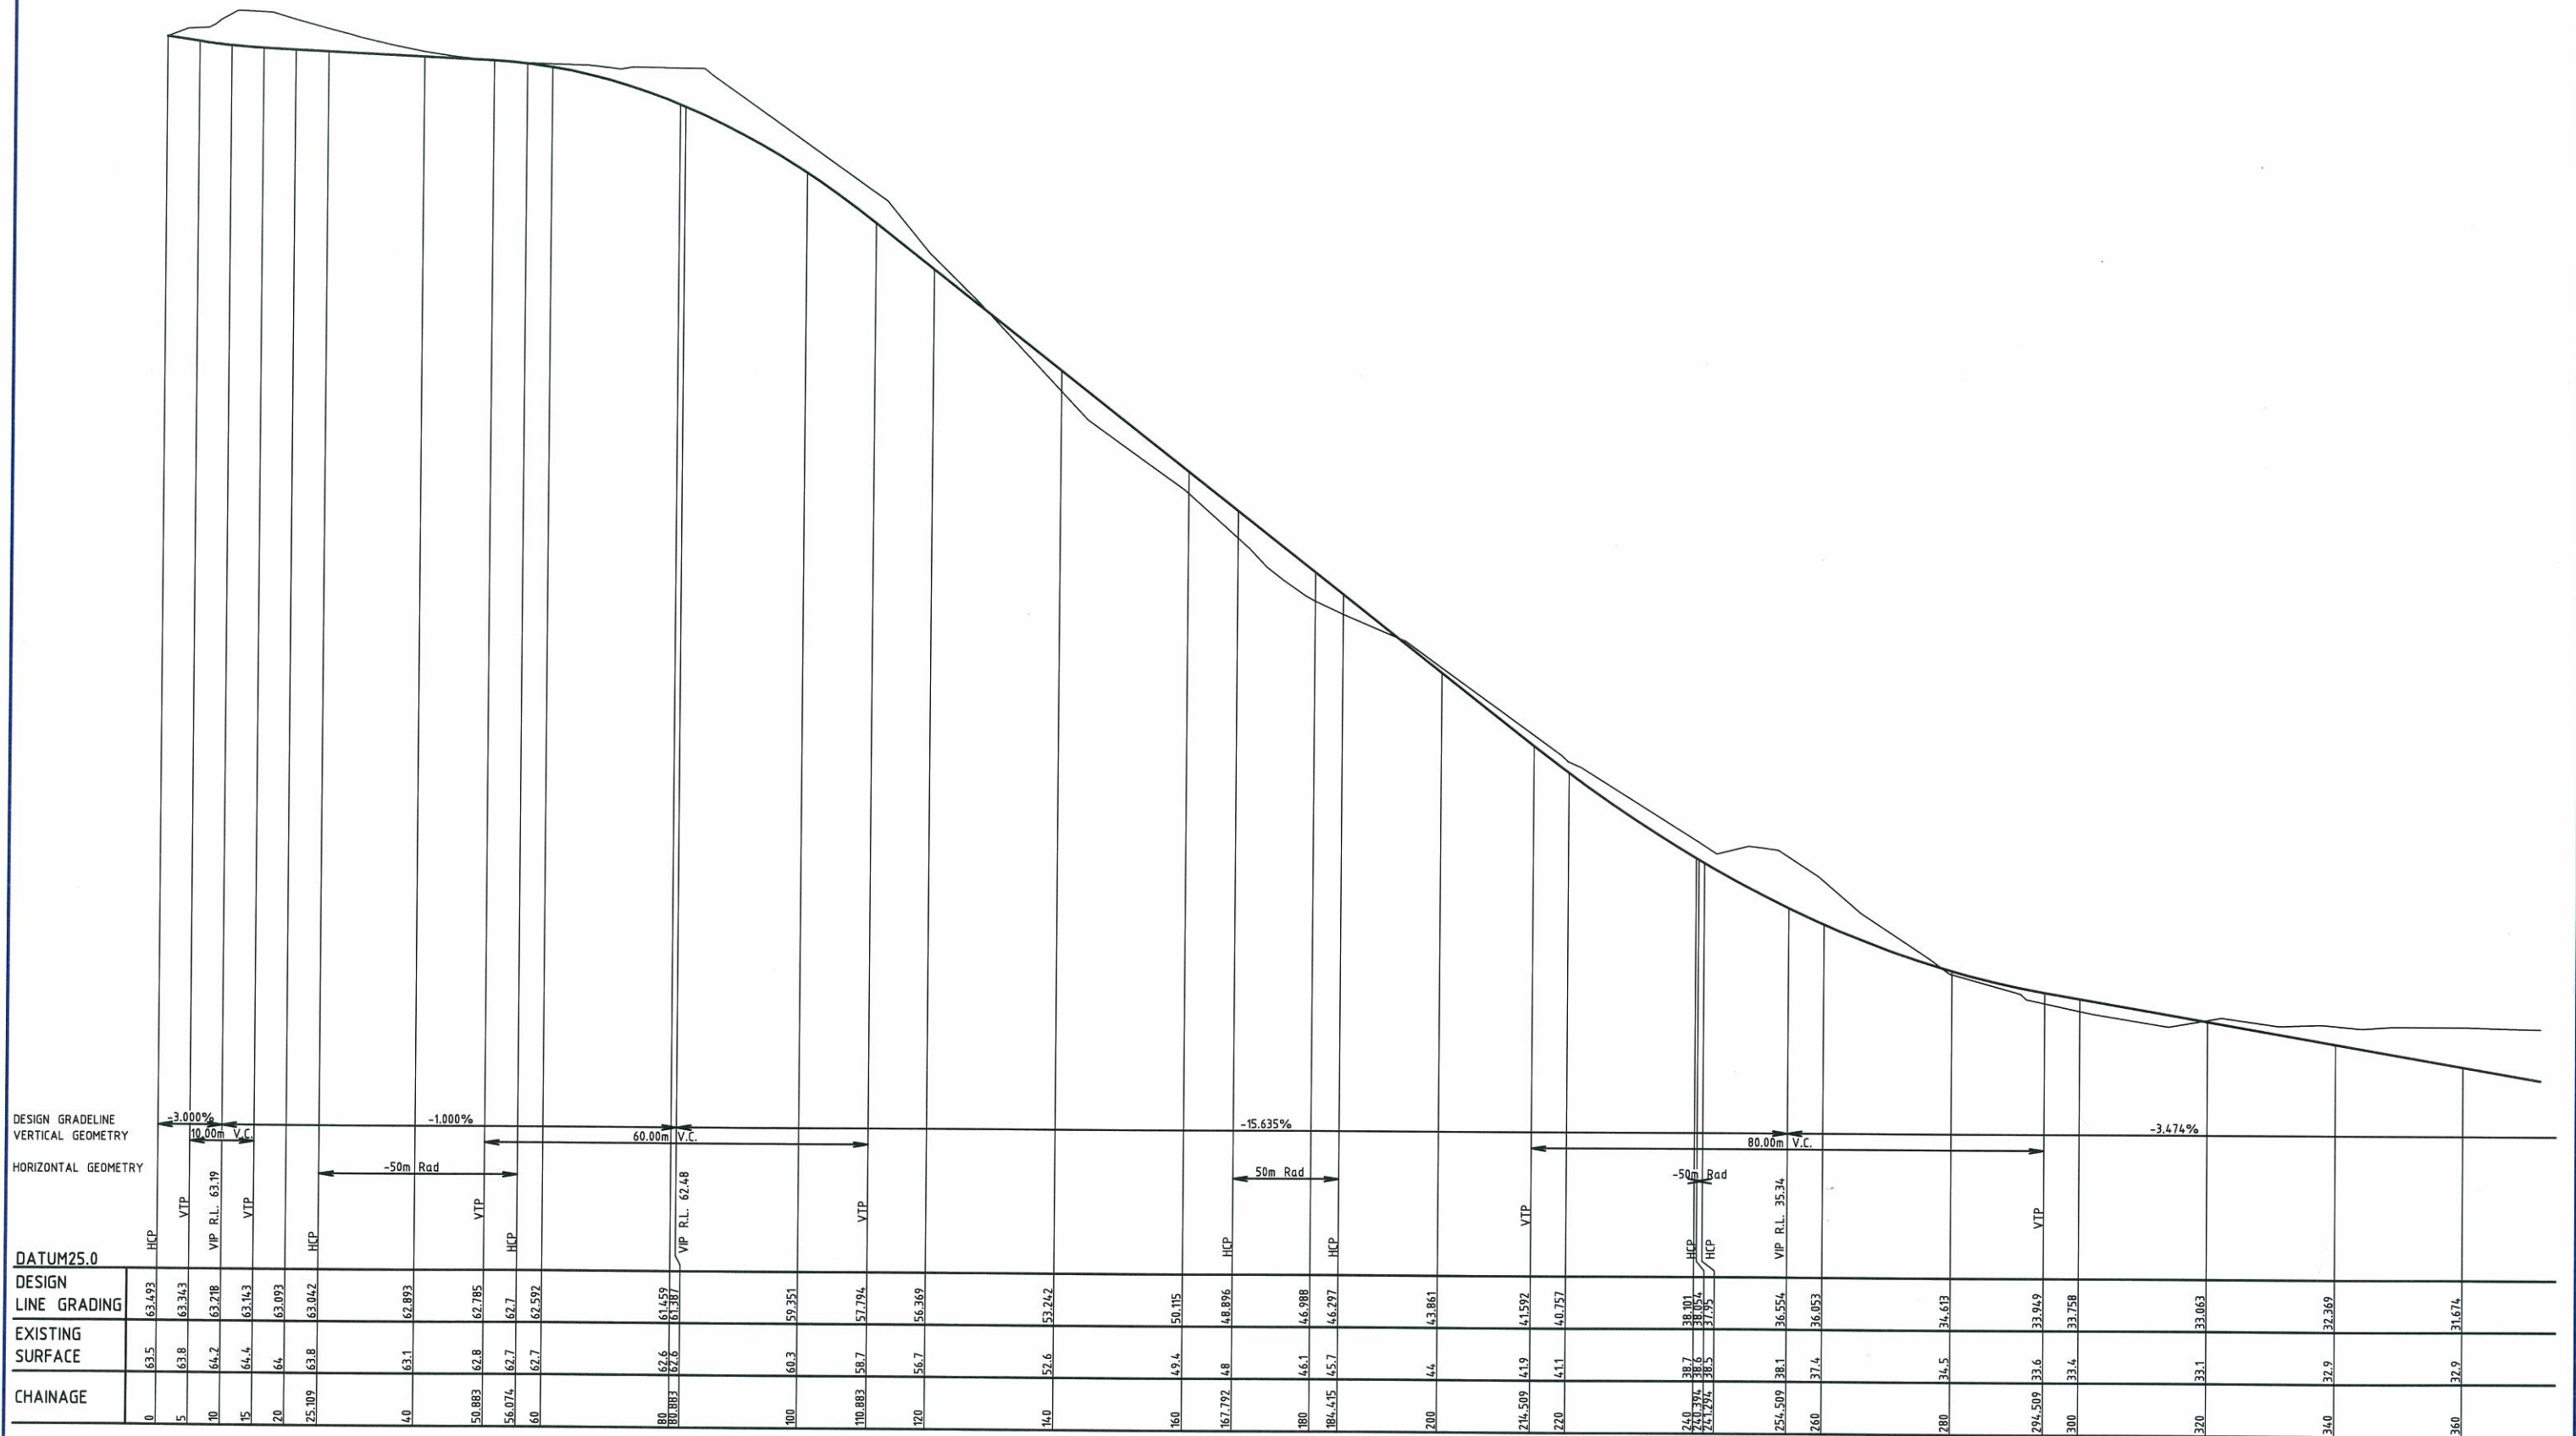


LONGITUDINAL SECTION - MAIN ROAD (LINK ROAD SOUTH)

Horizontal scale 1:500

Vertical scale 1:100

REVISIONS						COPYRIGHT NOTICE THIS DOCUMENT REMAINS THE PROPERTY OF MONTEATH & POWYS PTY LTD. © CONDITIONS OF USE THIS DOCUMENT MAY ONLY BE USED BY THE CLIENT FOR THE PURPOSE FOR WHICH IT WAS COMMISSIONED. USE OF THE DOCUMENT FOR ANY OTHER PURPOSE IS NOT PERMITTED UNLESS PRIOR WRITTEN APPROVAL HAS BEEN OBTAINED FROM MONTEATH & POWYS PTY LTD.	 125 Bull Street Newcastle NSW 2300 PO Box 726 Newcastle NSW 2300 T 61 2 4928 1388 F 61 2 4928 3476 E survey@monteathpowys.com.au W www.monteathpowys.com.au	Surveyed	M&P	Drafted	SS	Client	COAL & ALLIED	Sheet No. 2/5
	Drawn	AJM	Checked	GMB	Title			LONGITUDINAL SECTION MAIN ROAD (LINK ROAD SOUTH)	Revision					
	Scale	@A1 : .	Original Size	A1						CAD File: 07202BE.dwg	Ref No: 07/202	Date: 13/01/2009		
	No	Revision	Drawn	Date	DO NOT SCALE								B	

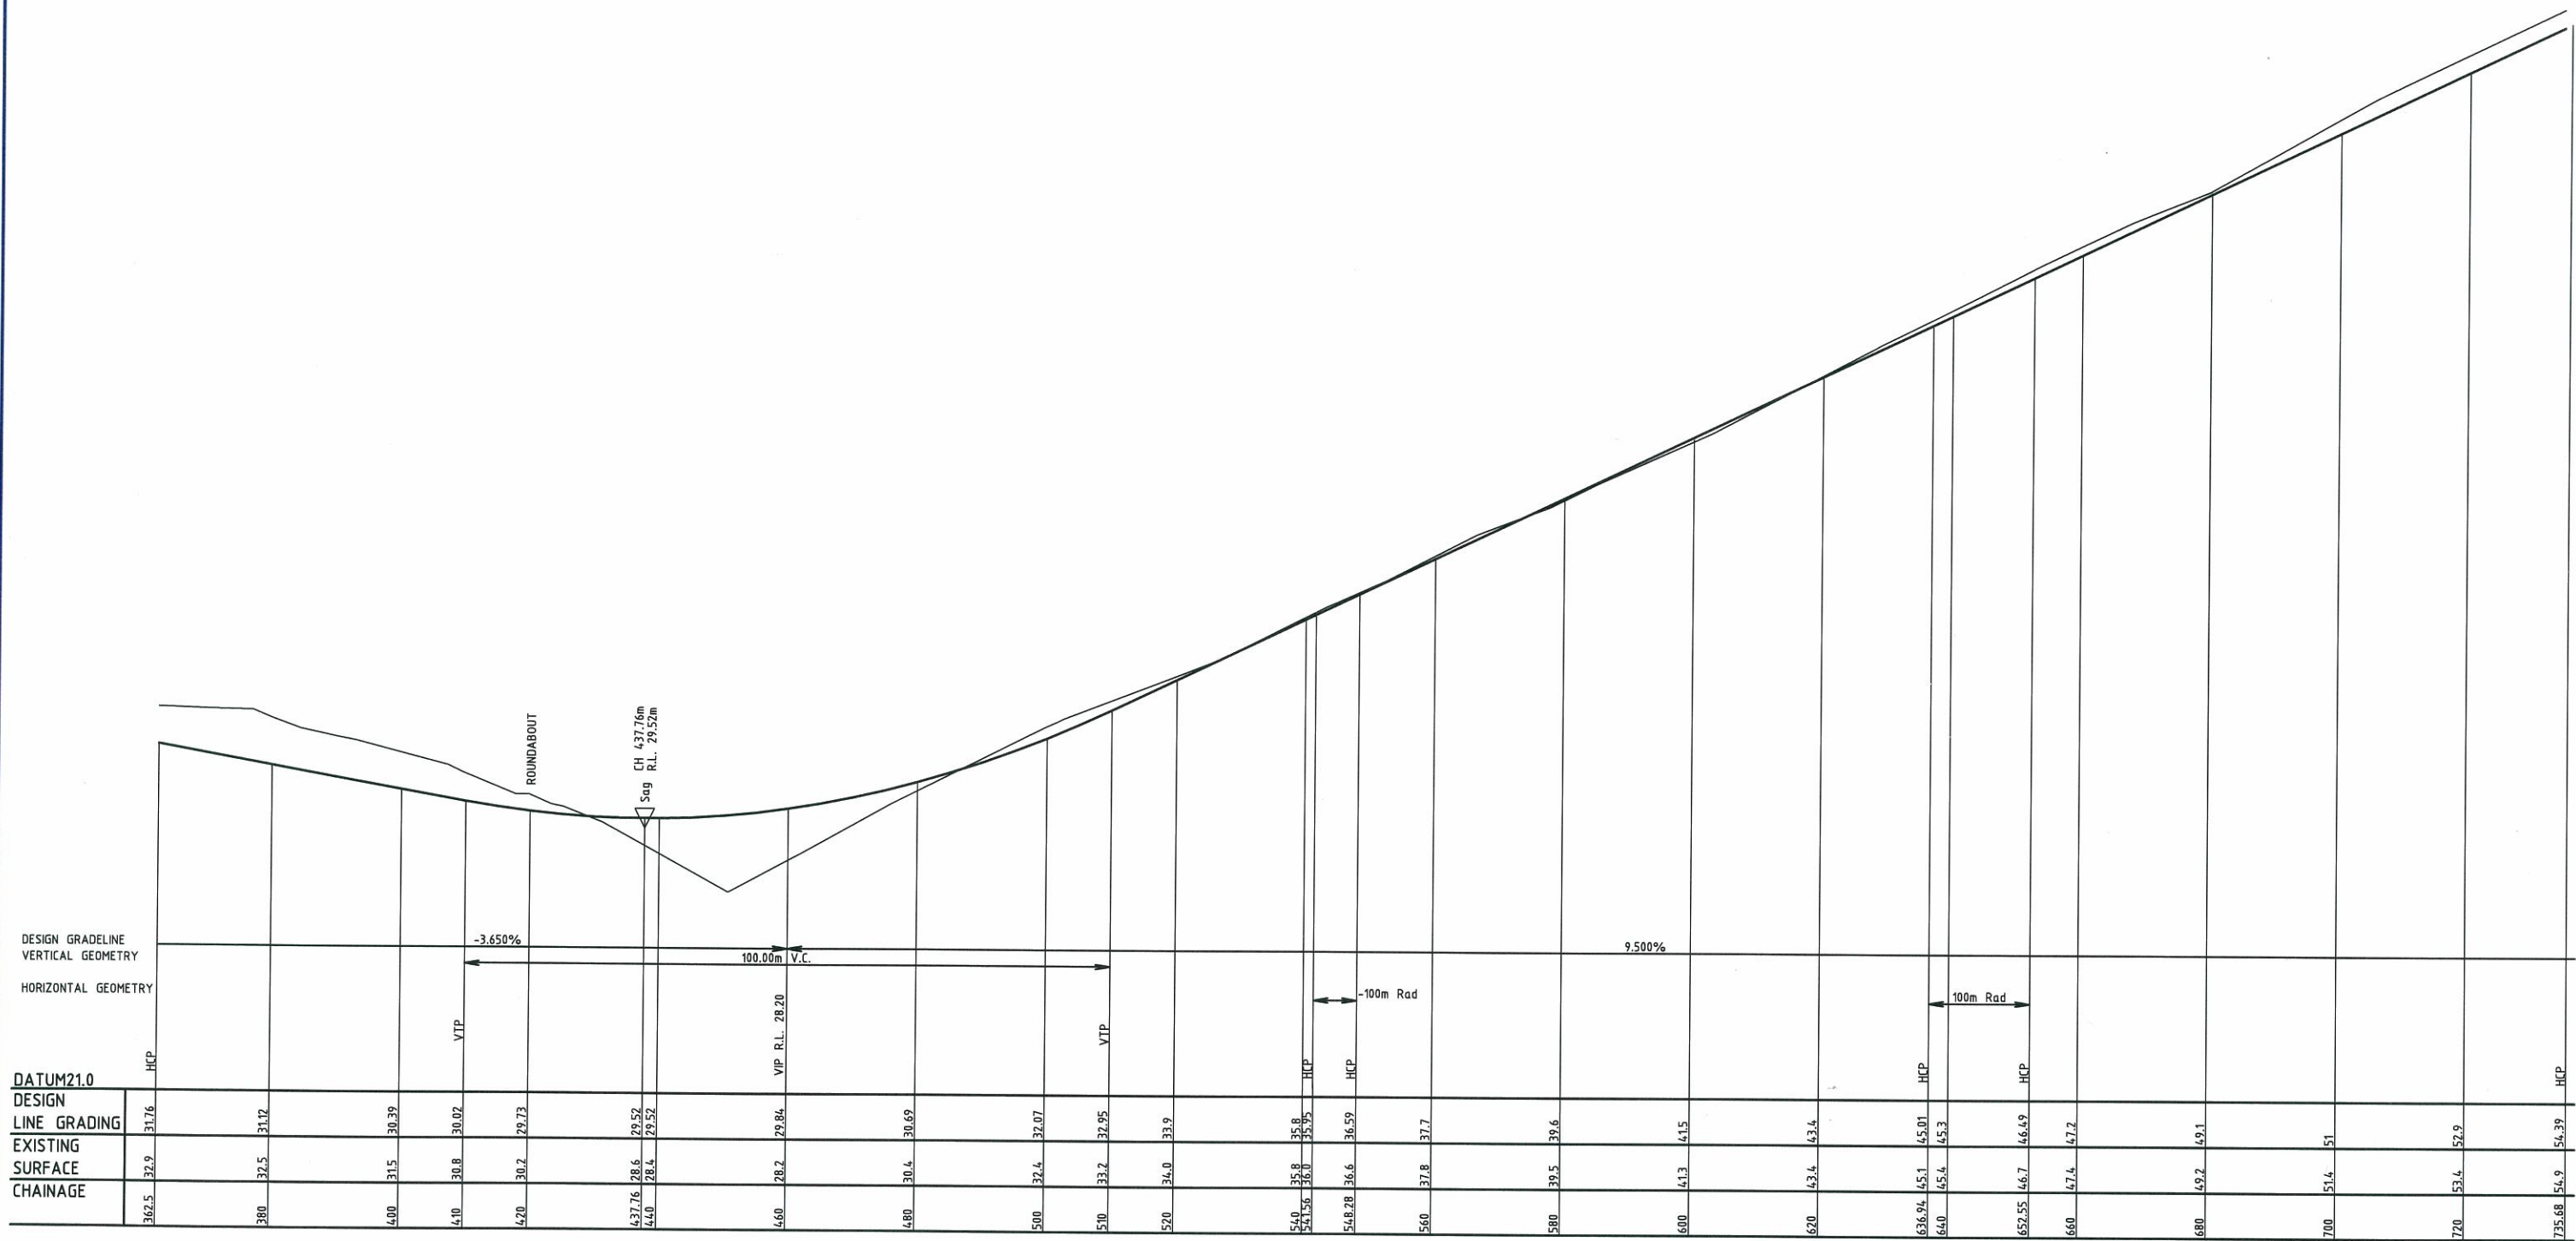

LONGITUDINAL SECTION - MAIN ROAD (LINK ROAD SOUTH)

Horizontal scale 1:500

Vertical scale 1:100

REVISIONS			COPYRIGHT NOTICE THIS DOCUMENT REMAINS THE PROPERTY OF MONTEATH & POWYS PTY LTD. ©	
			CONDITIONS OF USE THIS DOCUMENT MAY ONLY BE USED BY THE CLIENT FOR THE PURPOSE FOR WHICH IT WAS COMMISSIONED. USE OF THE DOCUMENT FOR ANY OTHER PURPOSE IS NOT PERMITTED UNLESS PRIOR WRITTEN APPROVAL HAS BEEN OBTAINED FROM MONTEATH & POWYS PTY LTD.	
B	ROAD LAYOUT AMENDED	AJM	21/01/2009	
No	Revision	Drawn	Date	

Monteath & Powys Pty Ltd
ACN 000 861 110


**SURVEYING
PLANNING
ENGINEERING DESIGN
PROJECT MANAGEMENT**

125 Bull Street Newcastle NSW 2300
PO Box 726 Newcastle NSW 2300
T 61 2 4926 1388 F 61 2 4929 3475
E survey@monteathpowys.com.au
W www.monteathpowys.com.au

Surveyed	M&P	Drafted	SS	Client	COAL & ALLIED
Drawn	AJM	Checked	GMB	Title	LONGITUDINAL SECTION MAIN ROAD (LINK ROAD SOUTH)
REGISTERED SURVEYOR					
Scale	@A1 : . .	Original Size			
	@A3 : . .				
DO NOT SCALE				A1	
CAD File: 07202BE.dwg				Ref No: 07/202	Date: 13/01/2009

Sheet No.	3/5
Revision	B

Last Edit: 21/01/2009 - AJM

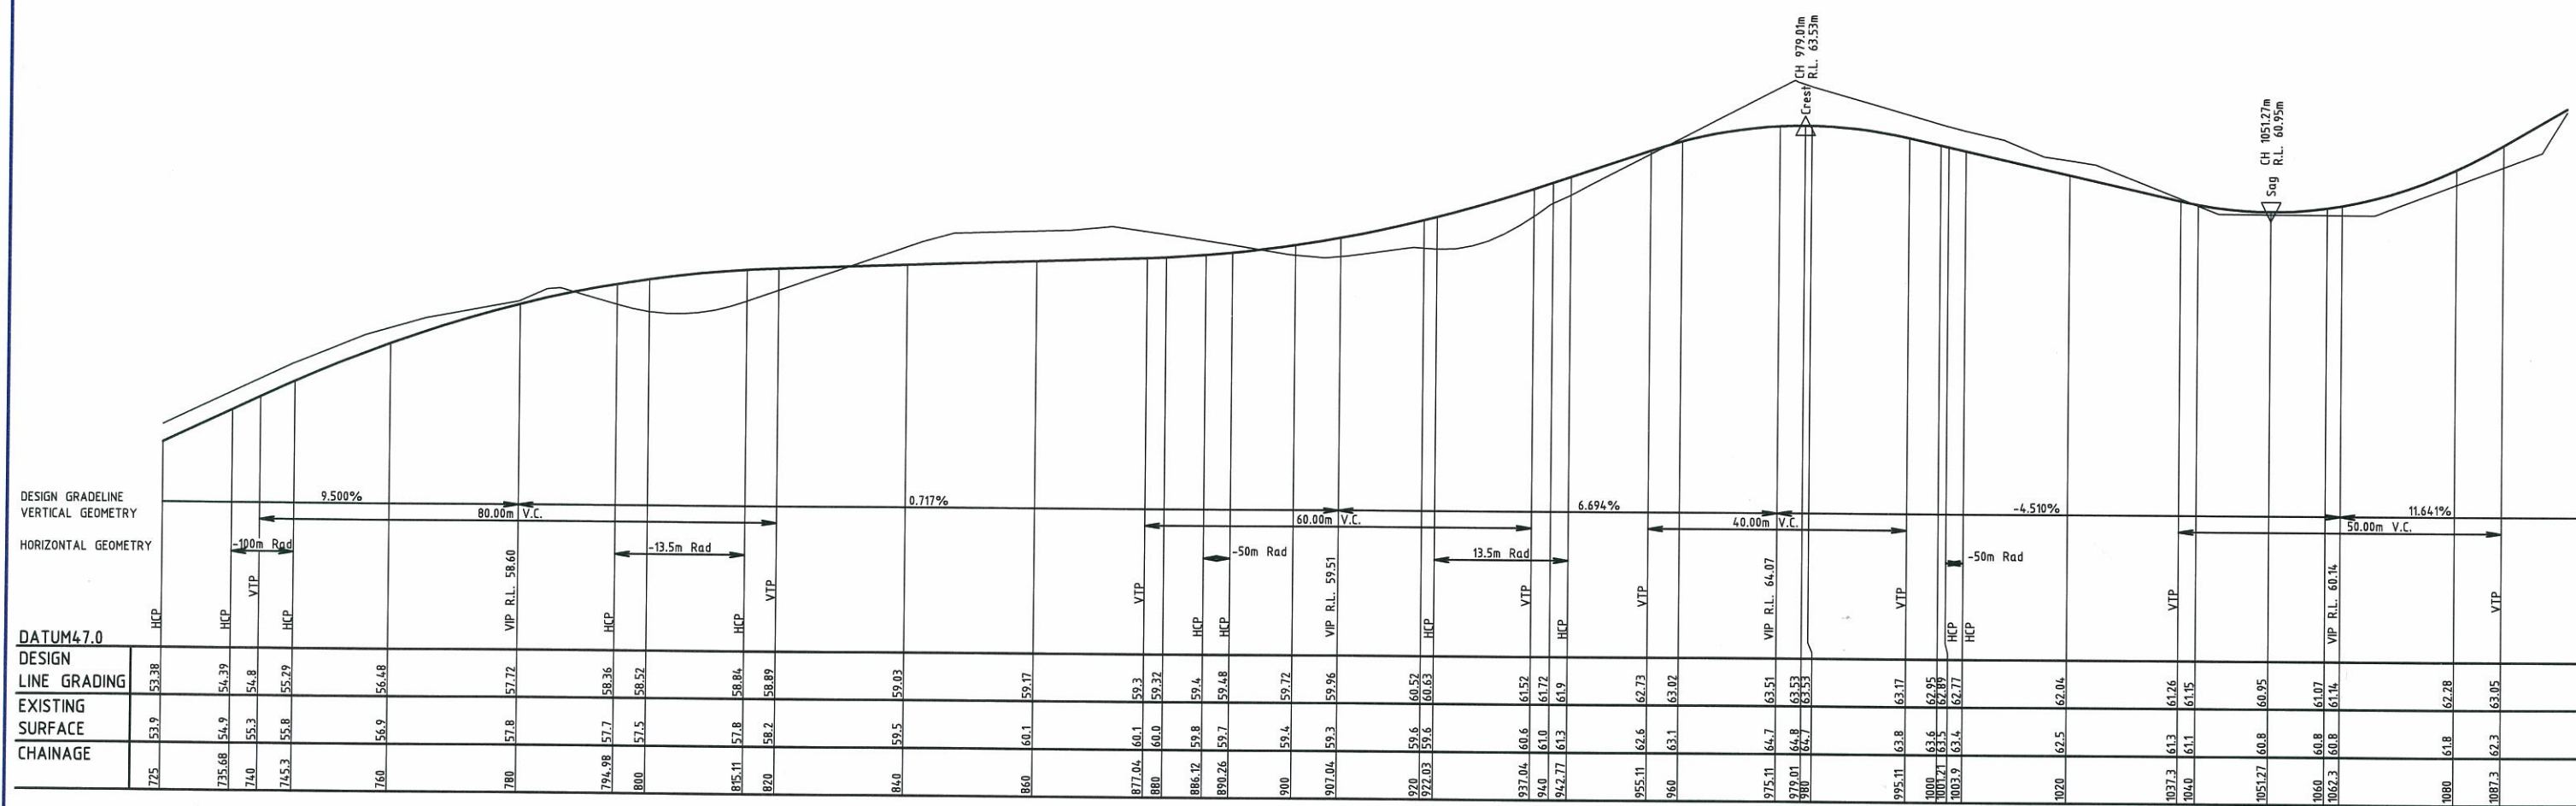


LONGITUDINAL SECTION - MAIN ROAD (LINK ROAD SOUTH)

Horizontal scale 1:500

Vertical scale 1:100

REVISIONS					COPYRIGHT NOTICE THIS DOCUMENT REMAINS THE PROPERTY OF MONTEATH & POWYS PTY LTD. © CONDITIONS OF USE THIS DOCUMENT MAY ONLY BE USED BY THE CLIENT FOR THE PURPOSE FOR WHICH IT WAS COMMISSIONED. USE OF THE DOCUMENT FOR ANY OTHER PURPOSE IS NOT PERMITTED UNLESS PRIOR WRITTEN APPROVAL HAS BEEN OBTAINED FROM MONTEATH & POWYS PTY LTD.	 125 Bull Street Newcastle NSW 2300 PO Box 726 Newcastle NSW 2300 T 01 2 4928 1388 F 01 2 4928 3475 E survey@monteathpowys.com.au W www.monteathpowys.com.au	Surveyed M&P	Drafted SS	Client COAL & ALLIED	Sheet No. 4/5
	Drawn AJM	Checked GMB	Title LONGITUDINAL SECTION MAIN ROAD (LINK ROAD SOUTH)	Revision B						
	REGISTERED SURVEYOR						CAD File: 07202BE.dwg	Ref No: 07/202	Date: 13/01/2009	
	No	Revision	Drawn	Date						Scale @A1: . @A3: . DO NOT SCALE

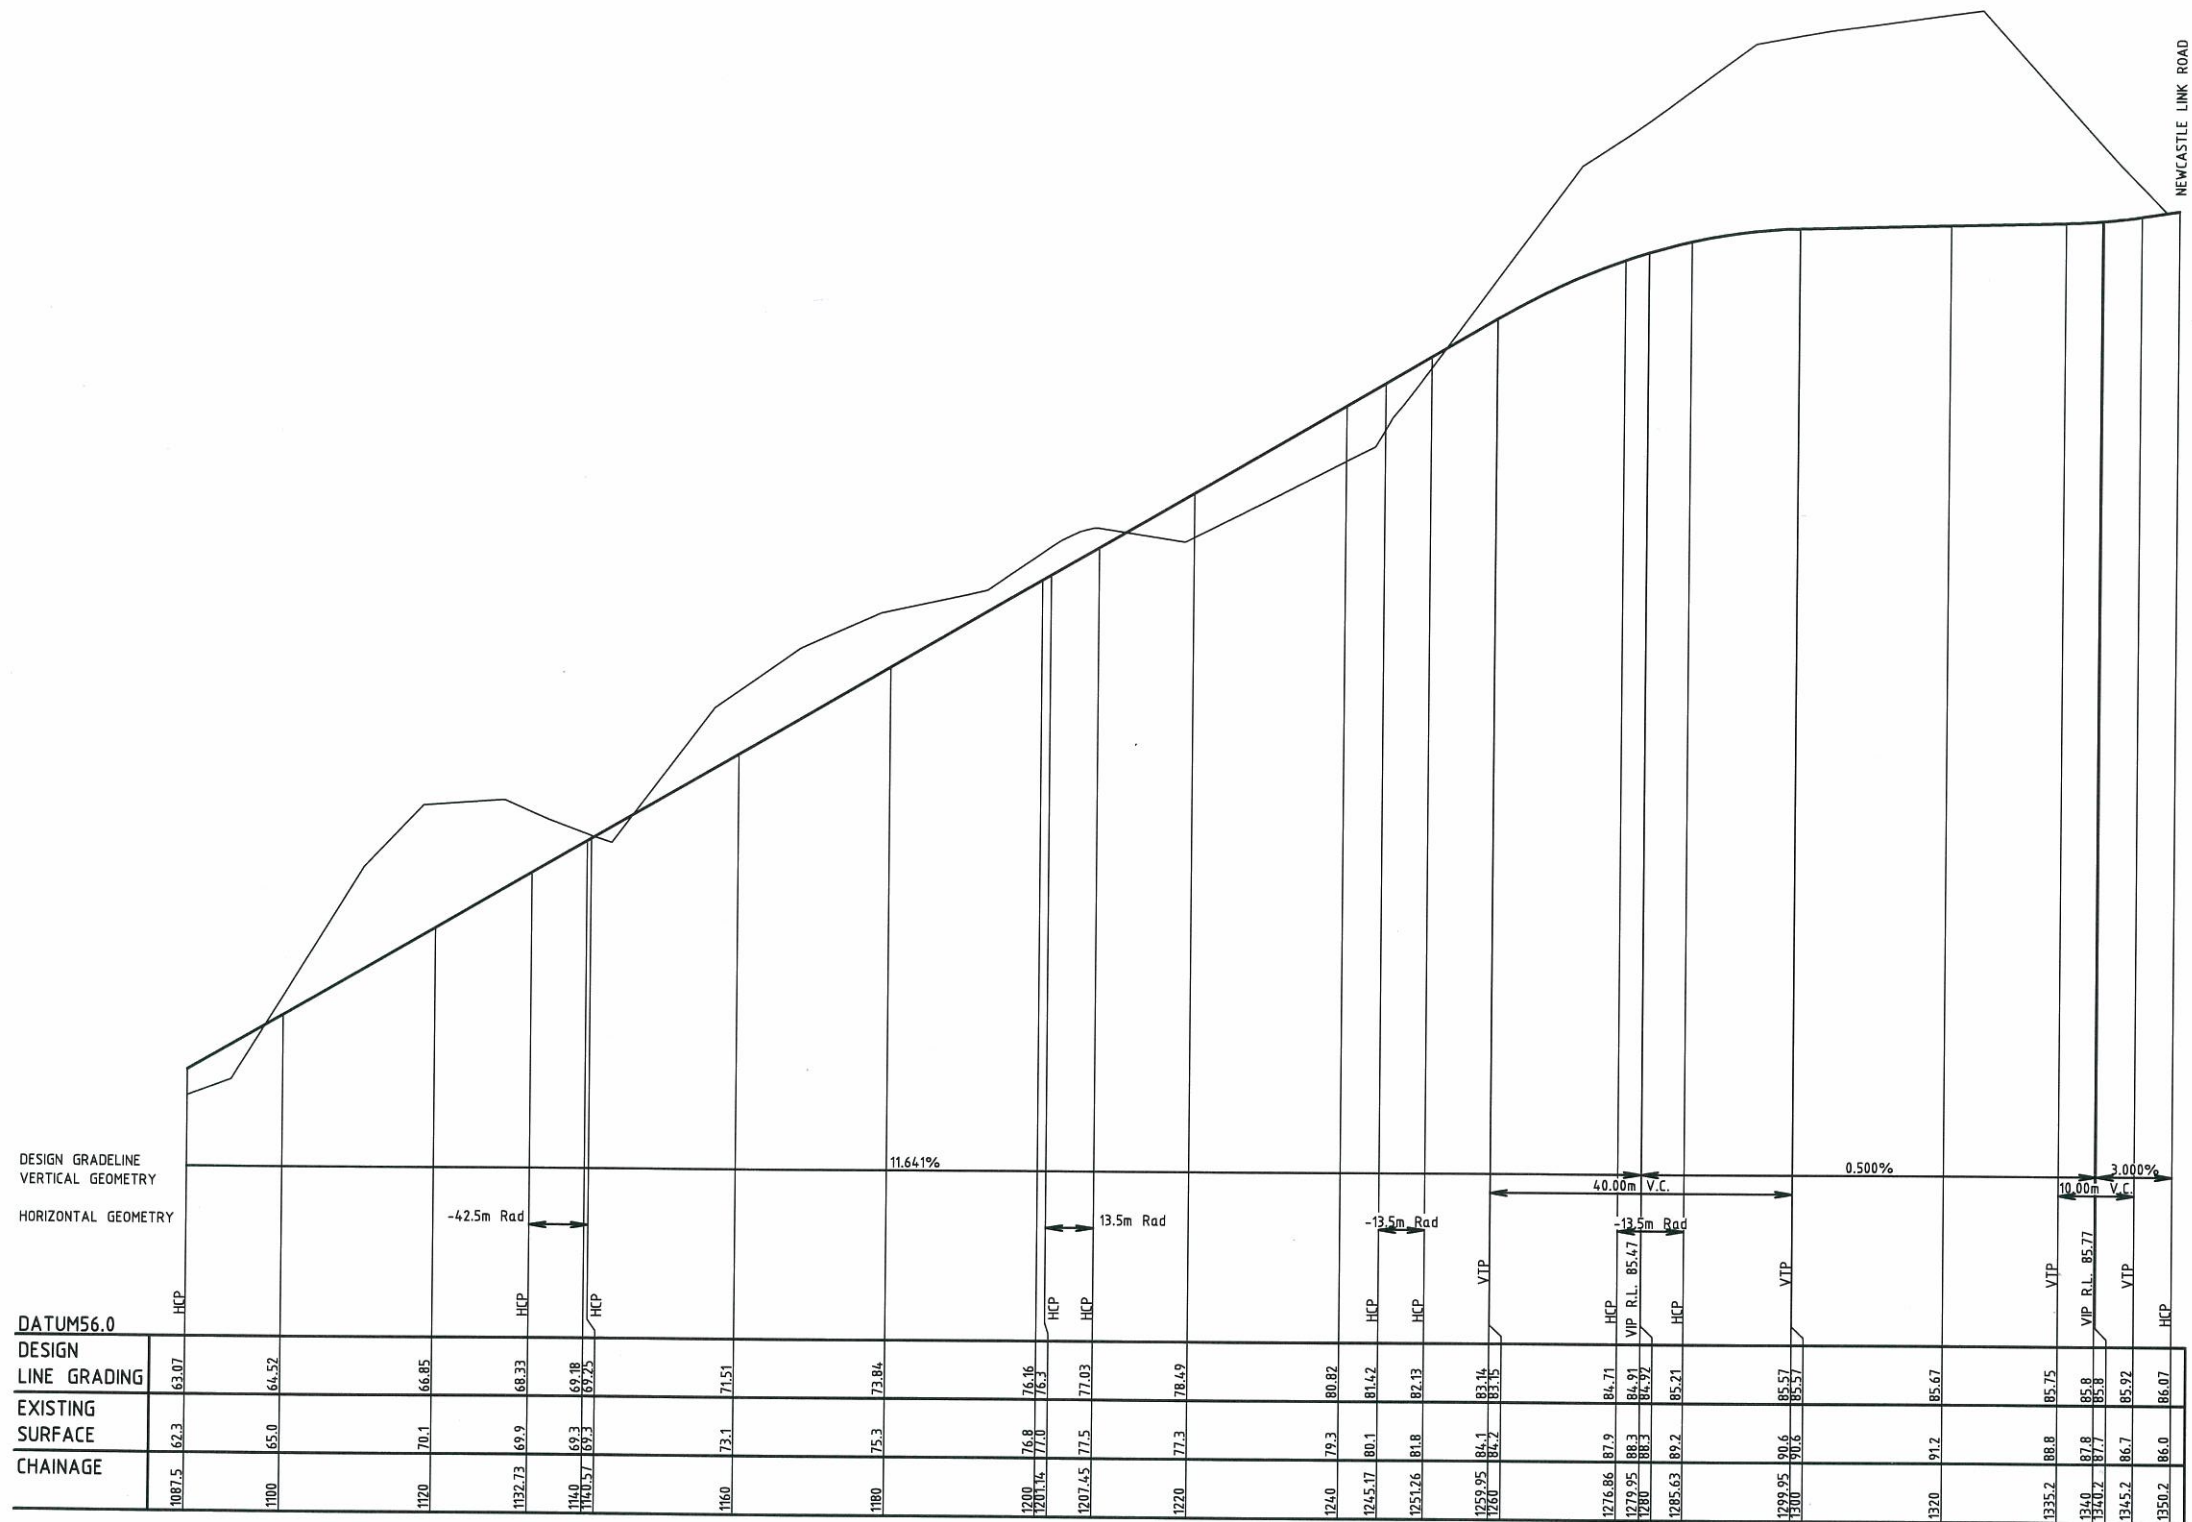


LONGITUDINAL SECTION - MAIN ROAD (LINK ROAD SOUTH)

Horizontal scale 1:500

Vertical scale 1:100

REVISIONS	No	Revision	Drawn	Date	COPYRIGHT NOTICE THIS DOCUMENT REMAINS THE PROPERTY OF MONTEATH & POWYS PTY LTD. © CONDITIONS OF USE THIS DOCUMENT MAY ONLY BE USED BY THE CLIENT FOR THE PURPOSE FOR WHICH IT WAS COMMISSIONED. USE OF THE DOCUMENT FOR ANY OTHER PURPOSE IS NOT PERMITTED UNLESS PRIOR WRITTEN APPROVAL HAS BEEN OBTAINED FROM MONTEATH & POWYS PTY LTD.	 Monteath & Powys Pty Ltd ACN 000 861 110 125 Bull Street Newcastle NSW 2300 PO Box 726 Newcastle NSW 2300 T 61 2 4926 1586 F 61 2 4926 3476 E survey@monteathpowys.com.au W www.monteathpowys.com.au	Surveyed	M&P	Drafted	SS	Client	COAL & ALLIED	Sheet No. 5/5
	Drawn	AJM	Checked	GMB			Title	LONGITUDINAL SECTION MAIN ROAD (LINK ROAD SOUTH)	Revision B				
	REGISTERED SURVEYOR									Original Size	CAD File: 07202BE.dwg	Ref No: 07/202	Date: 13/01/2009
	Scale @A1 : . @A3 : .						A1	DO NOT SCALE					

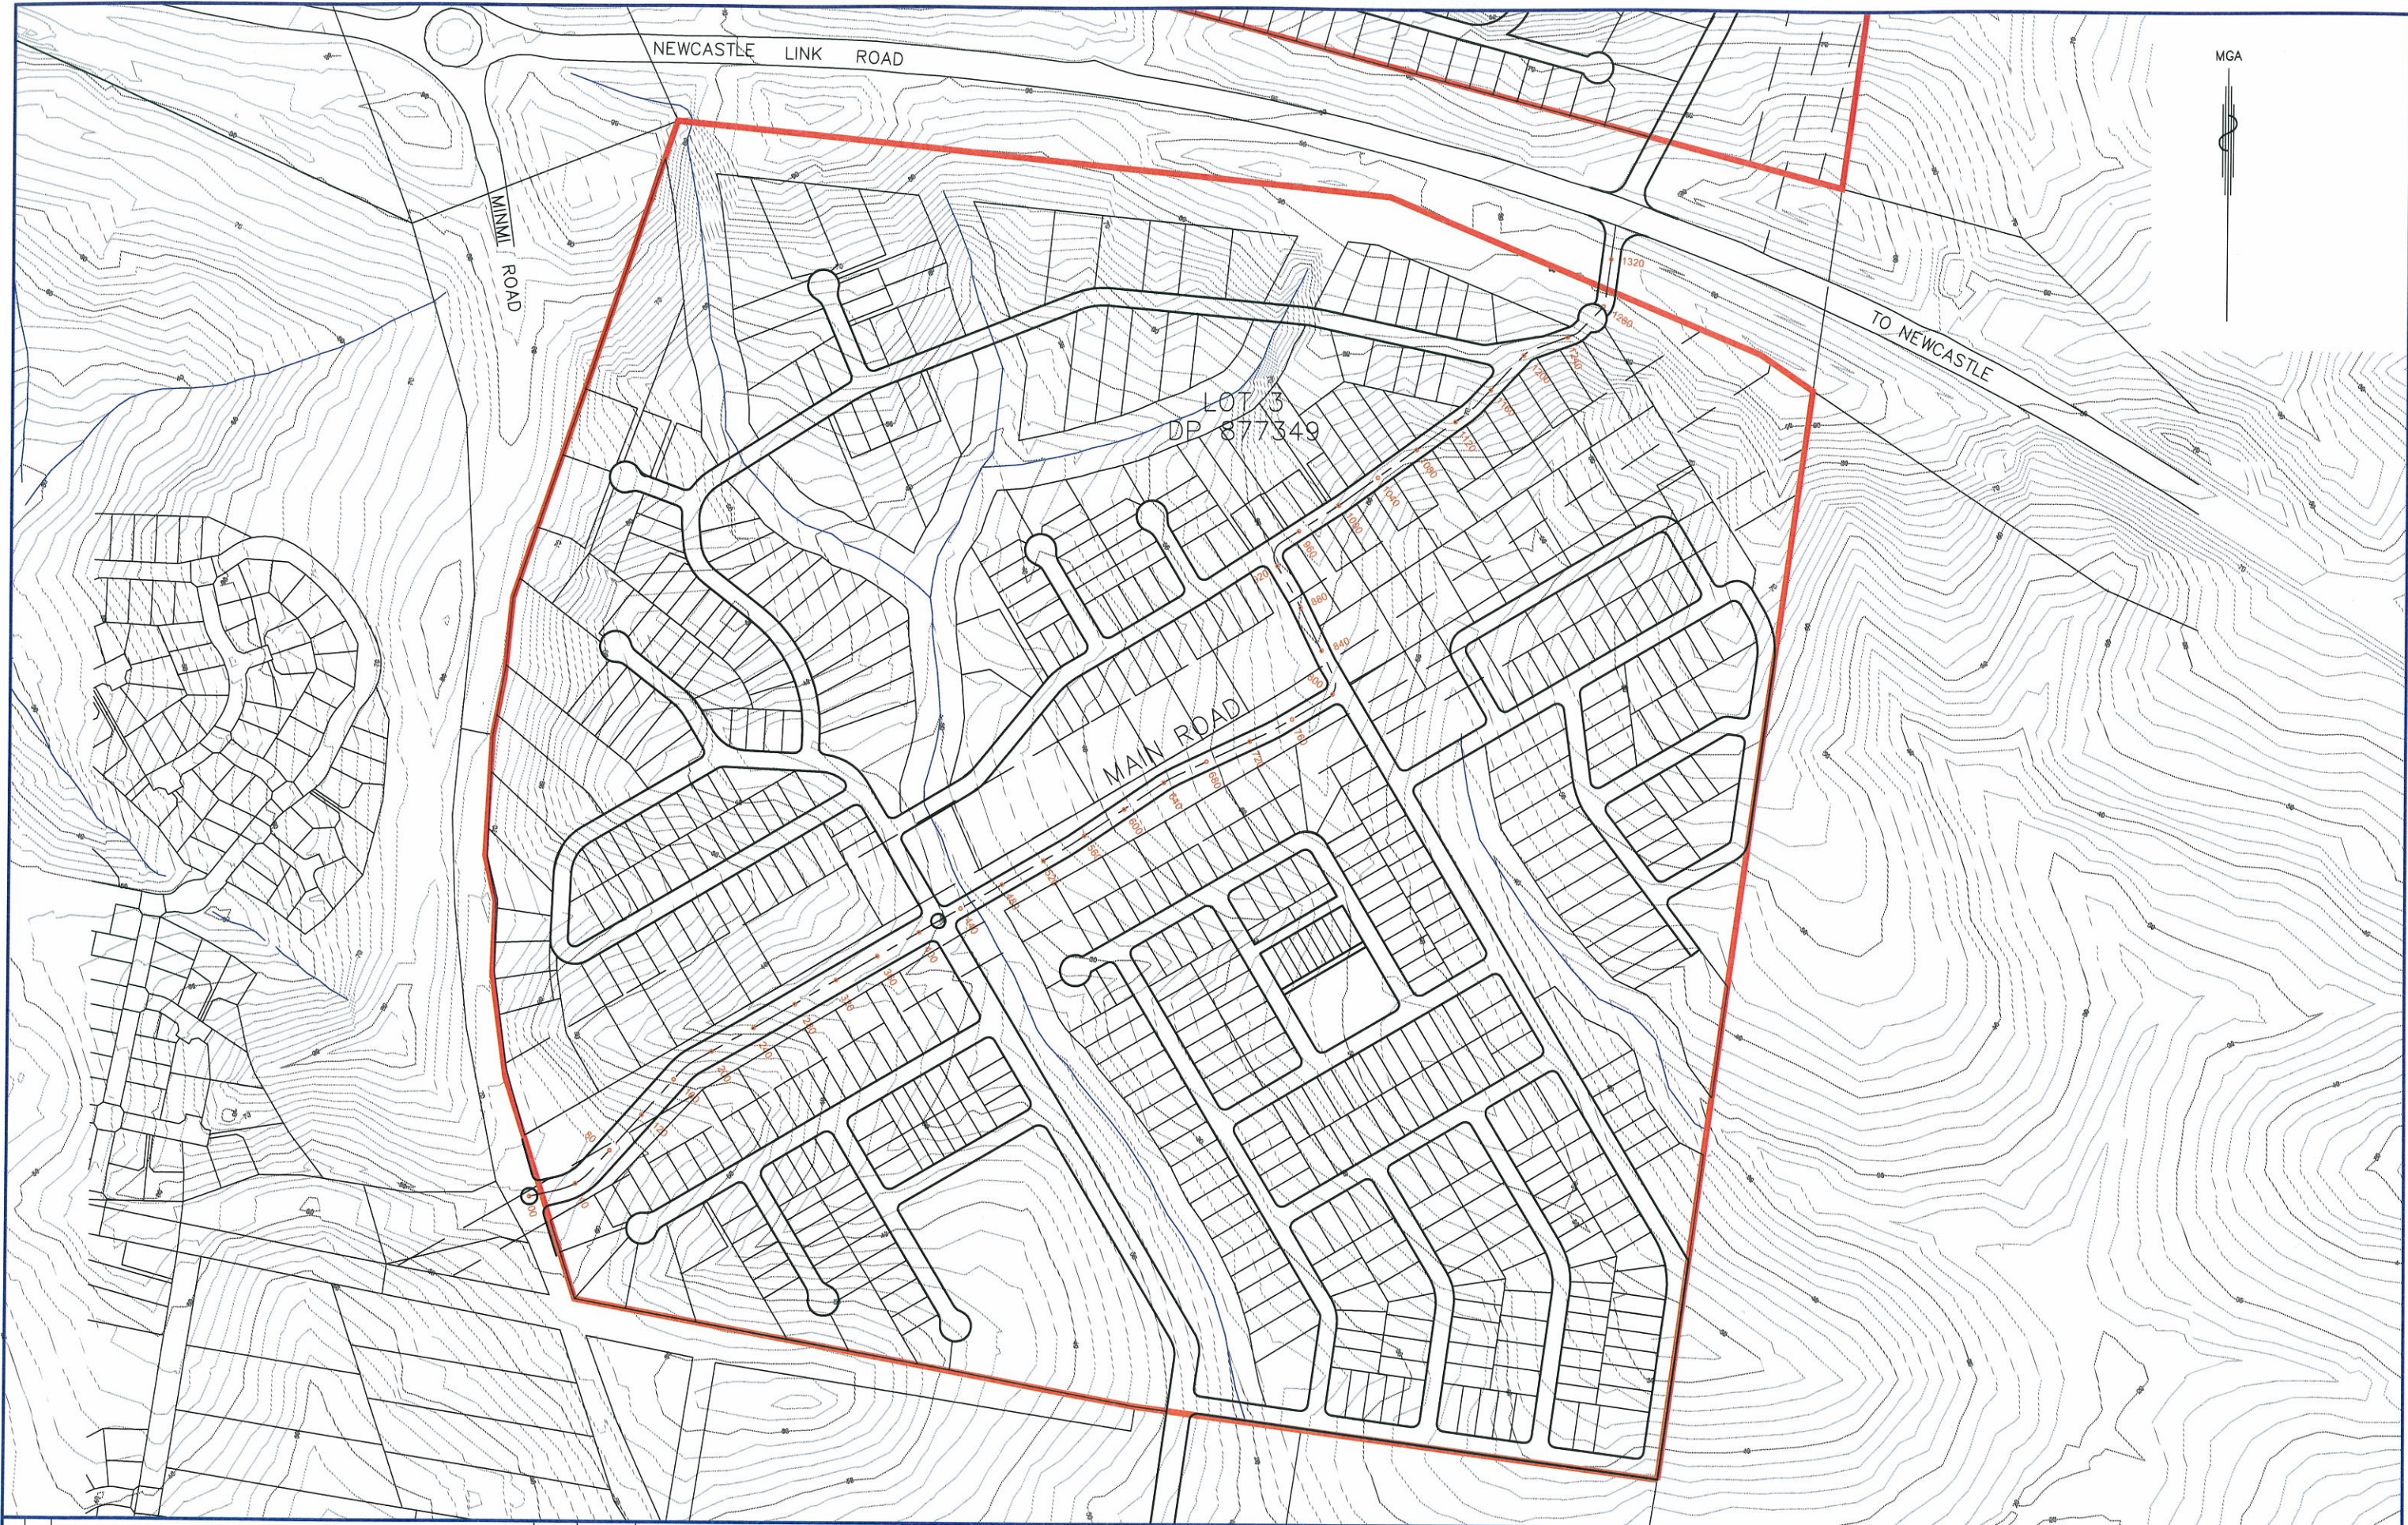

REVISIONS	
-----------	--	--	