



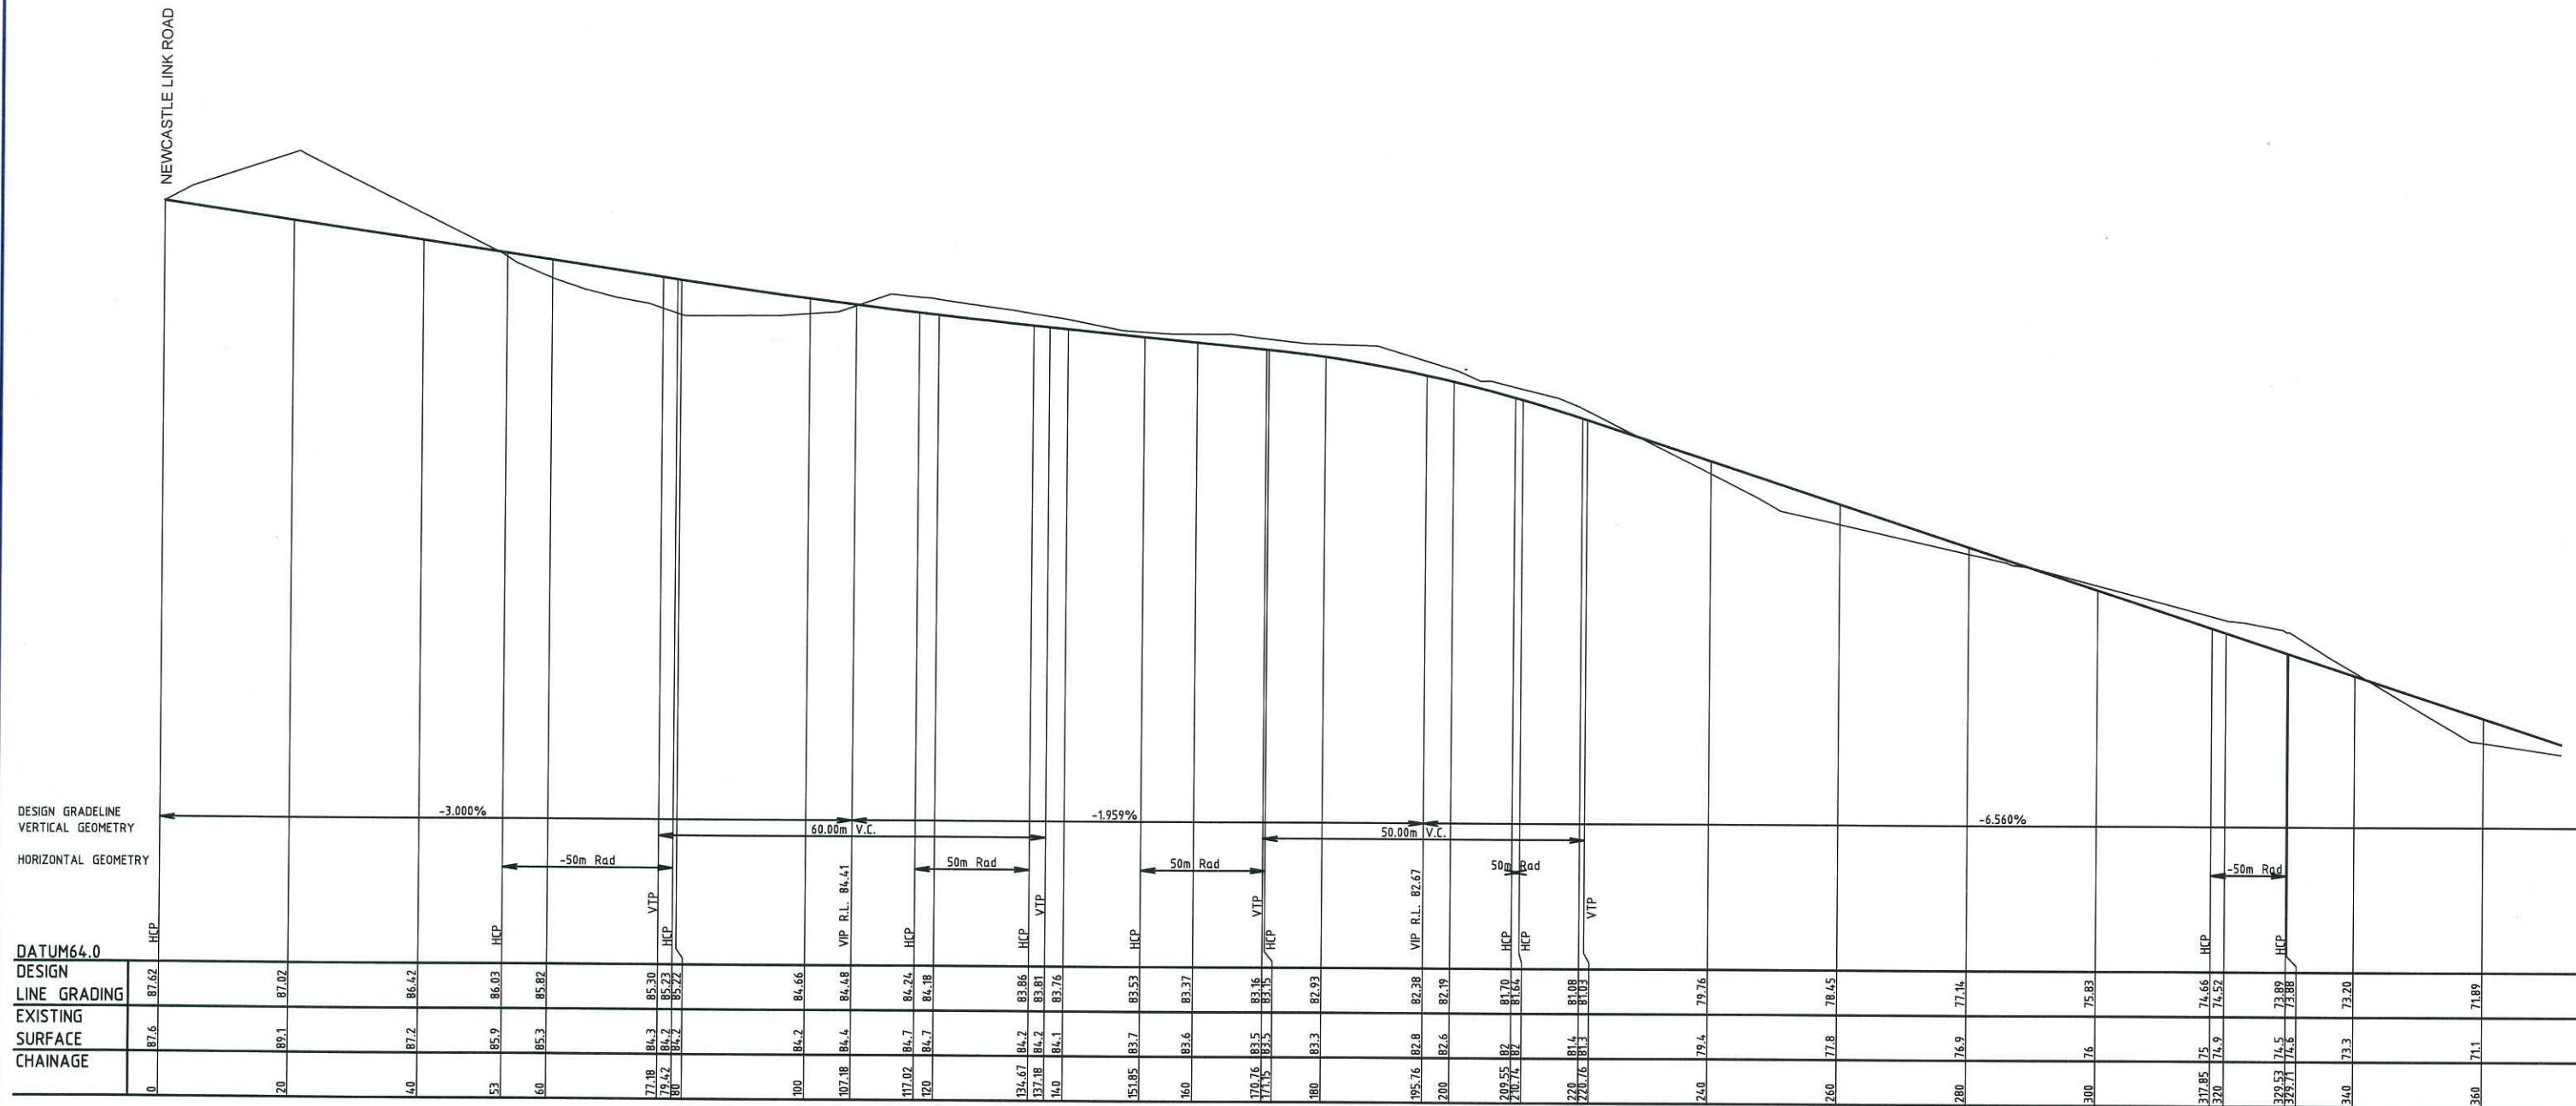

REVISIONS	
-----------	--	--	

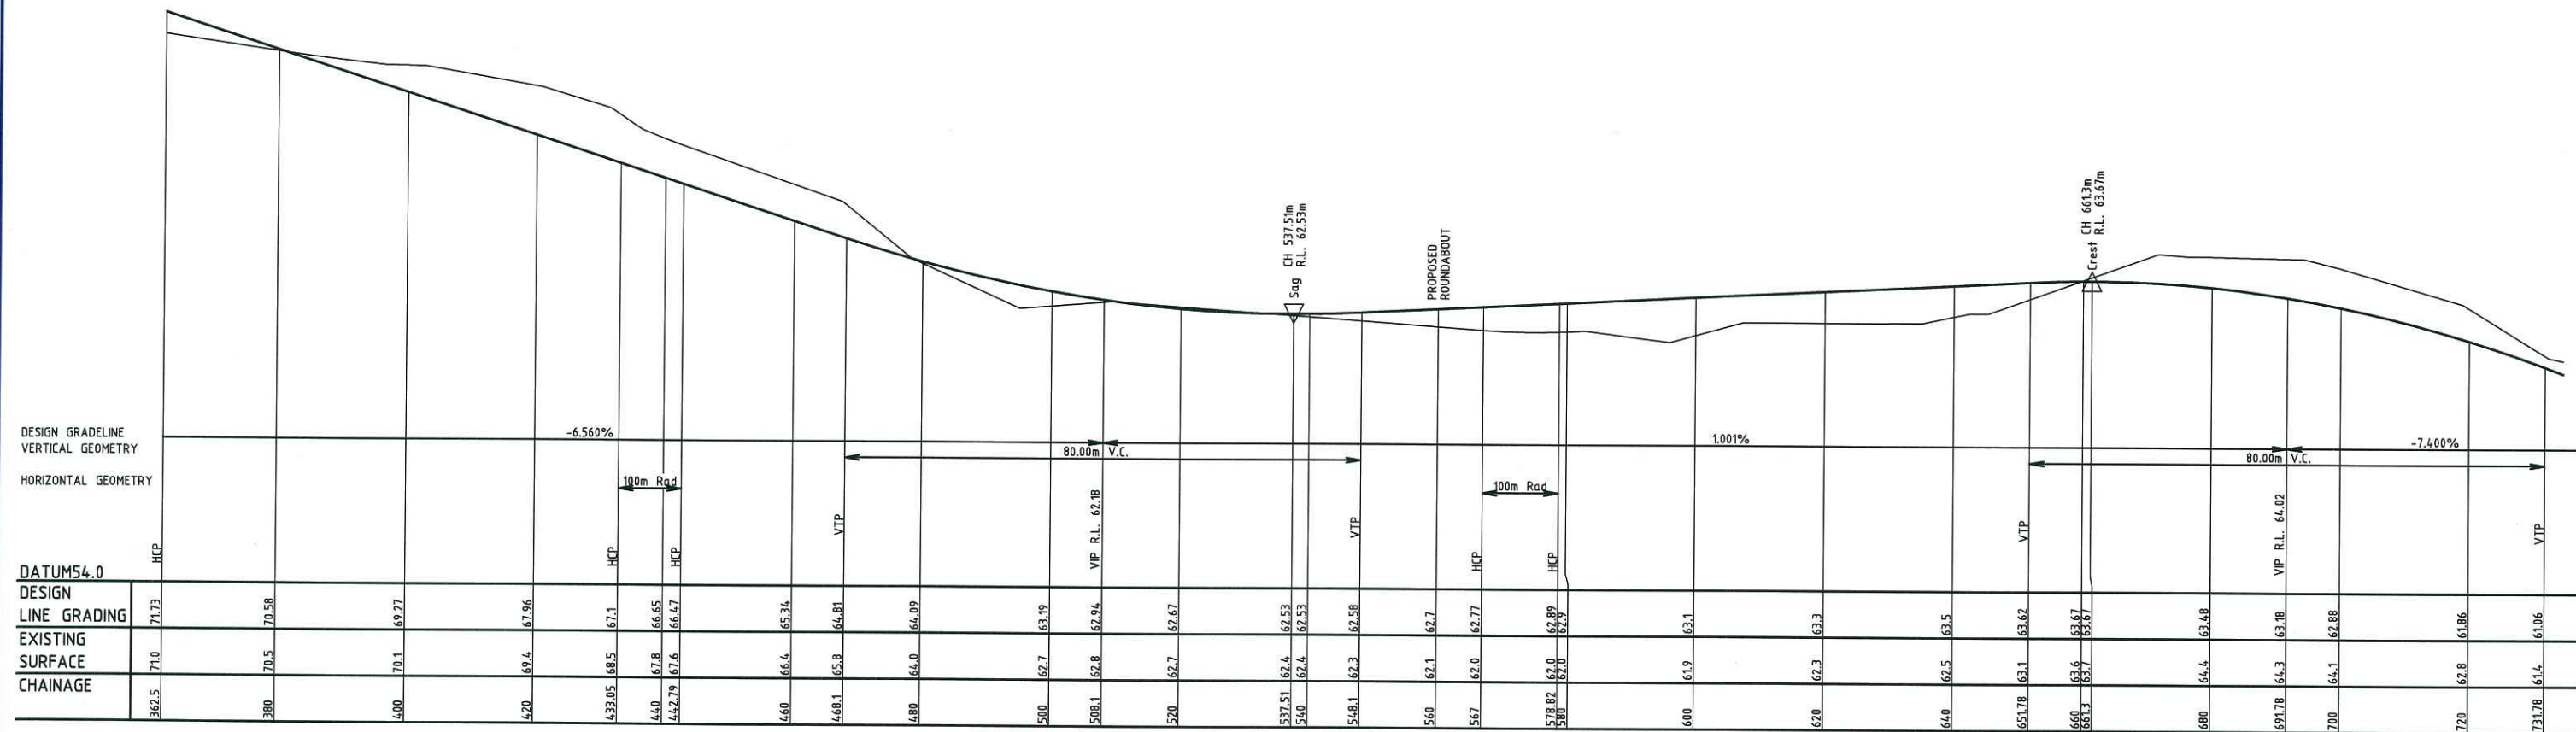


LONGITUDINAL SECTION - MINMI BOULEVARD (LINK ROAD NORTH)

Horizontal scale 1:500

Vertical scale 1:100

REVISIONS	
-----------	--	--	

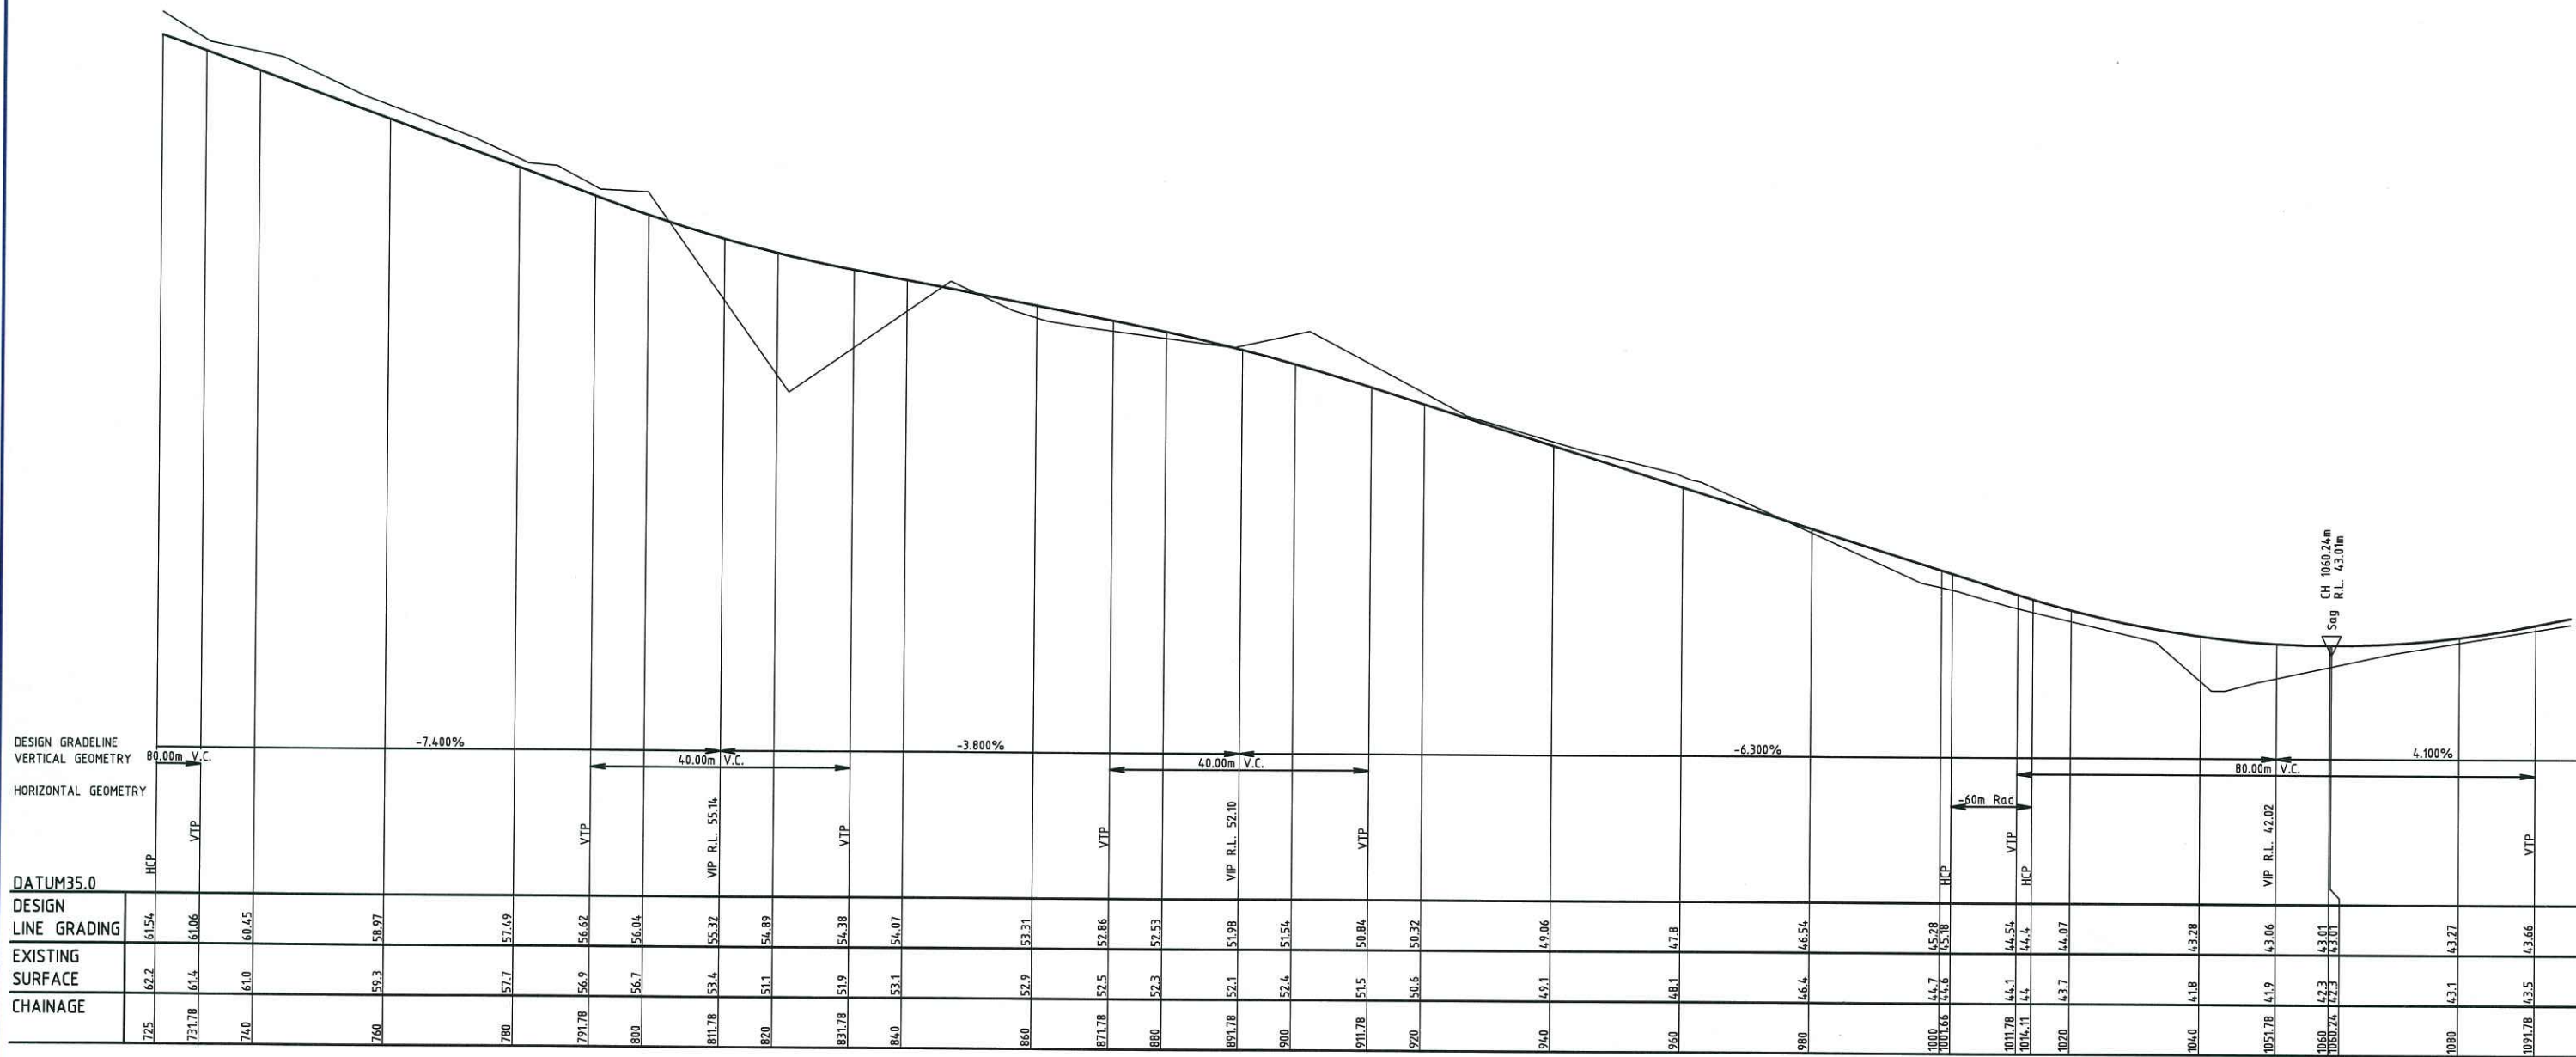

LONGITUDINAL SECTION - MINMI BOULEVARD (LINK ROAD NORTH)

Horizontal scale 1:500

Vertical scale 1:100

REVISIONS

No	Revision	Drawn	Date
B	ROAD LAYOUT AMENDED	AJM	19/01/2009

COPYRIGHT NOTICE
THIS DOCUMENT REMAINS THE PROPERTY OF
MONTEATH & POWYS PTY LTD. ©

CONDITIONS OF USE
THIS DOCUMENT MAY ONLY BE USED BY THE CLIENT
FOR THE PURPOSE FOR WHICH IT WAS COMMISSIONED.
USE OF THE DOCUMENT FOR ANY OTHER PURPOSE
IS NOT PERMITTED UNLESS PRIOR WRITTEN APPROVAL
HAS BEEN OBTAINED FROM MONTEATH & POWYS PTY LTD.

Monteath & Powys Pty Ltd
A/CN 060 861 110

SURVEYING
PLANNING
ENGINEERING DESIGN
PROJECT MANAGEMENT


125 Bull Street Newcastle NSW 2300
PO Box 726 Newcastle NSW 2300
T 61 2 4926 1386 F 61 2 4929 3475
E survey@monteathpowys.com.au
W www.monteathpowys.com.au

Surveyed	M&P	Drafted	SS
Drawn	AJM	Checked	GMB
REGISTERED SURVEYOR			
Scale	@A1 : .	Original Size	
	@A3 : .		
DO NOT SCALE		A1	

Client		COAL & ALLIED	
Title		LONGITUDINAL SECTION MINMI BOULEVARD LINK ROAD NORTH	
CAD File:	07202BB.dwg	Ref No:	07/202
Date:	04/11/2008		

Sheet No.
4/7
Revision
B

Link Edit: 19012009 - AJM

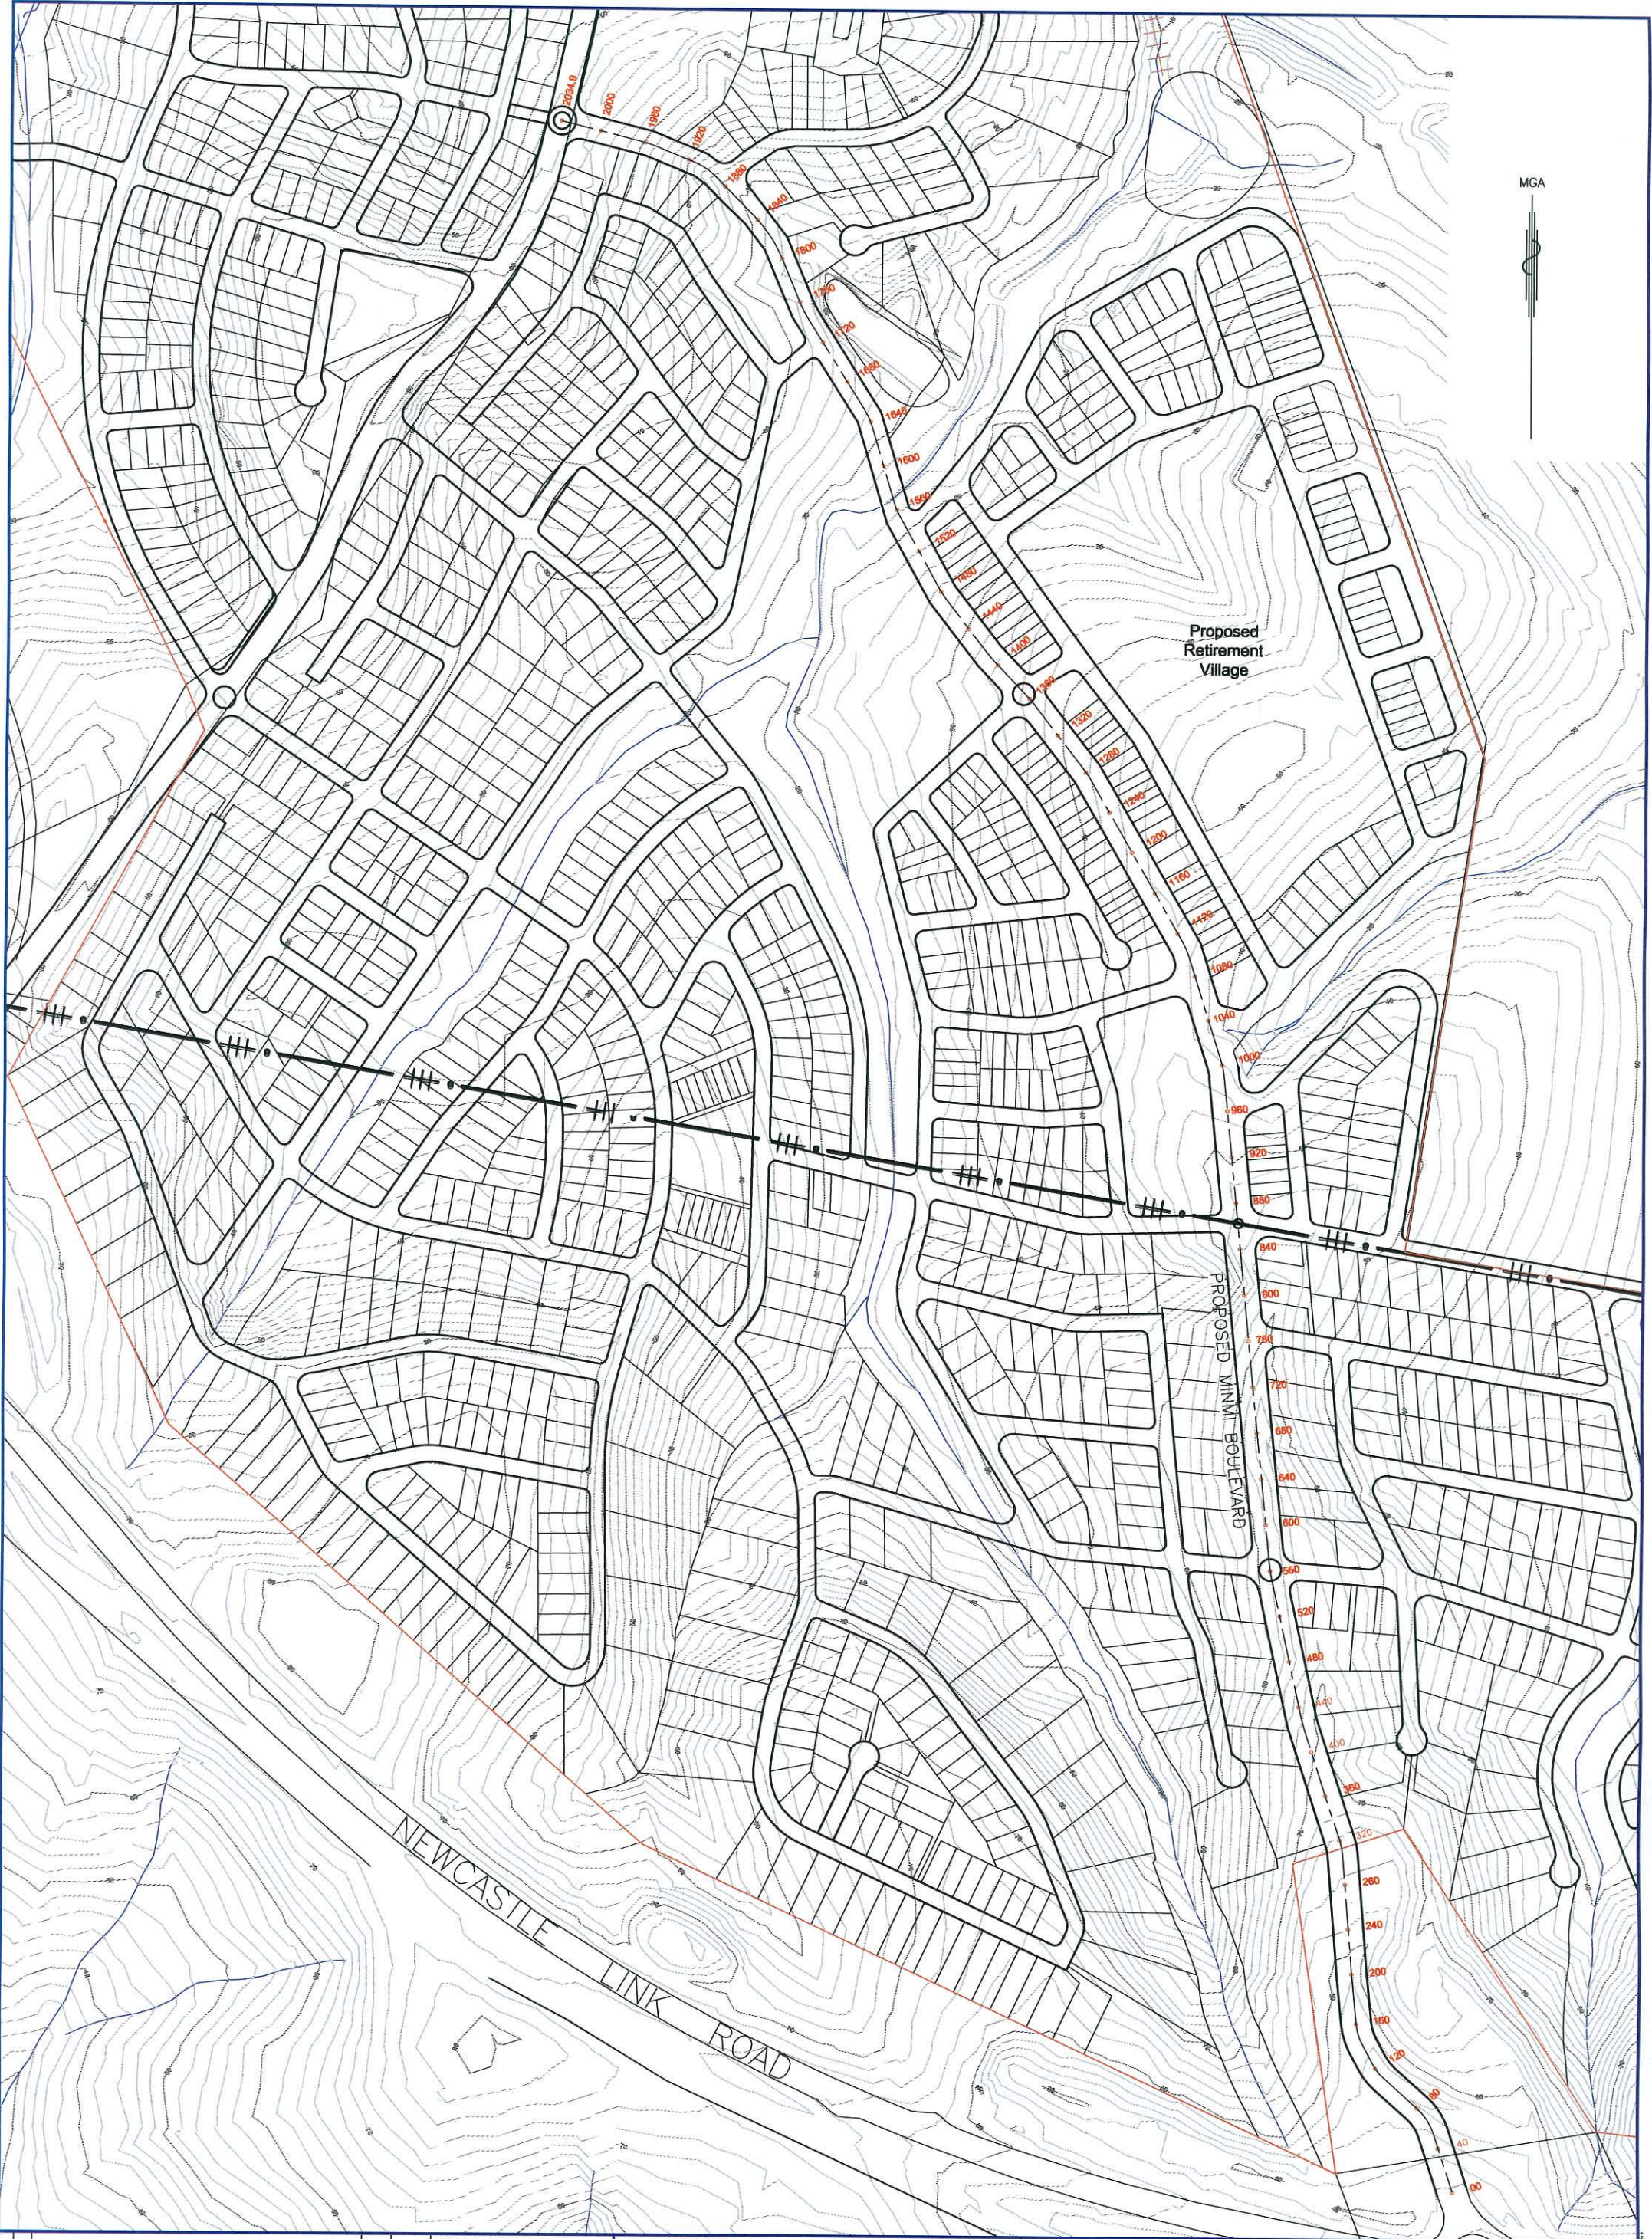

REVISIONS	No	Revision	Drawn	Date	COPYRIGHT NOTICE THIS DOCUMENT REMAINS THE PROPERTY OF MONTEATH & POWYS PTY LTD. CONDITIONS OF USE THIS DOCUMENT MAY ONLY BE USED BY THE CLIENT FOR THE PURPOSE FOR WHICH IT WAS COMMISSIONED. USE OF THE DOCUMENT FOR ANY OTHER PURPOSE IS NOT PERMITTED UNLESS PRIOR WRITTEN APPROVAL HAS BEEN OBTAINED FROM MONTEATH & POWYS PTY LTD.	 Monteath & Powys ACN 070 561 110 SURVEYING PLANNING ENGINEERING DESIGN PROJECT MANAGEMENT	125 Dull Street Newcastle NSW 2300 PO Box 728 Newcastle NSW 2300 T 01 4929 1389 F 01 4929 3478 E survey@monteathpowys.com.au W www.monteathpowys.com.au	Surveyed	MSP	Drafted	SS	Client	COAL & ALLIED LONGITUDINAL SECTION MINMI BOULEVARD LINK ROAD NORTH	Sheet No.
	Drawn	AJM	Checked	GMB				Title	1/7					
	Scale	A1		Original Size				CAD File: 07202BB.dwg	Revision					
	DO NOT SCALE	A1		Ref No: 07/202				Date: 04/11/2008	B					