



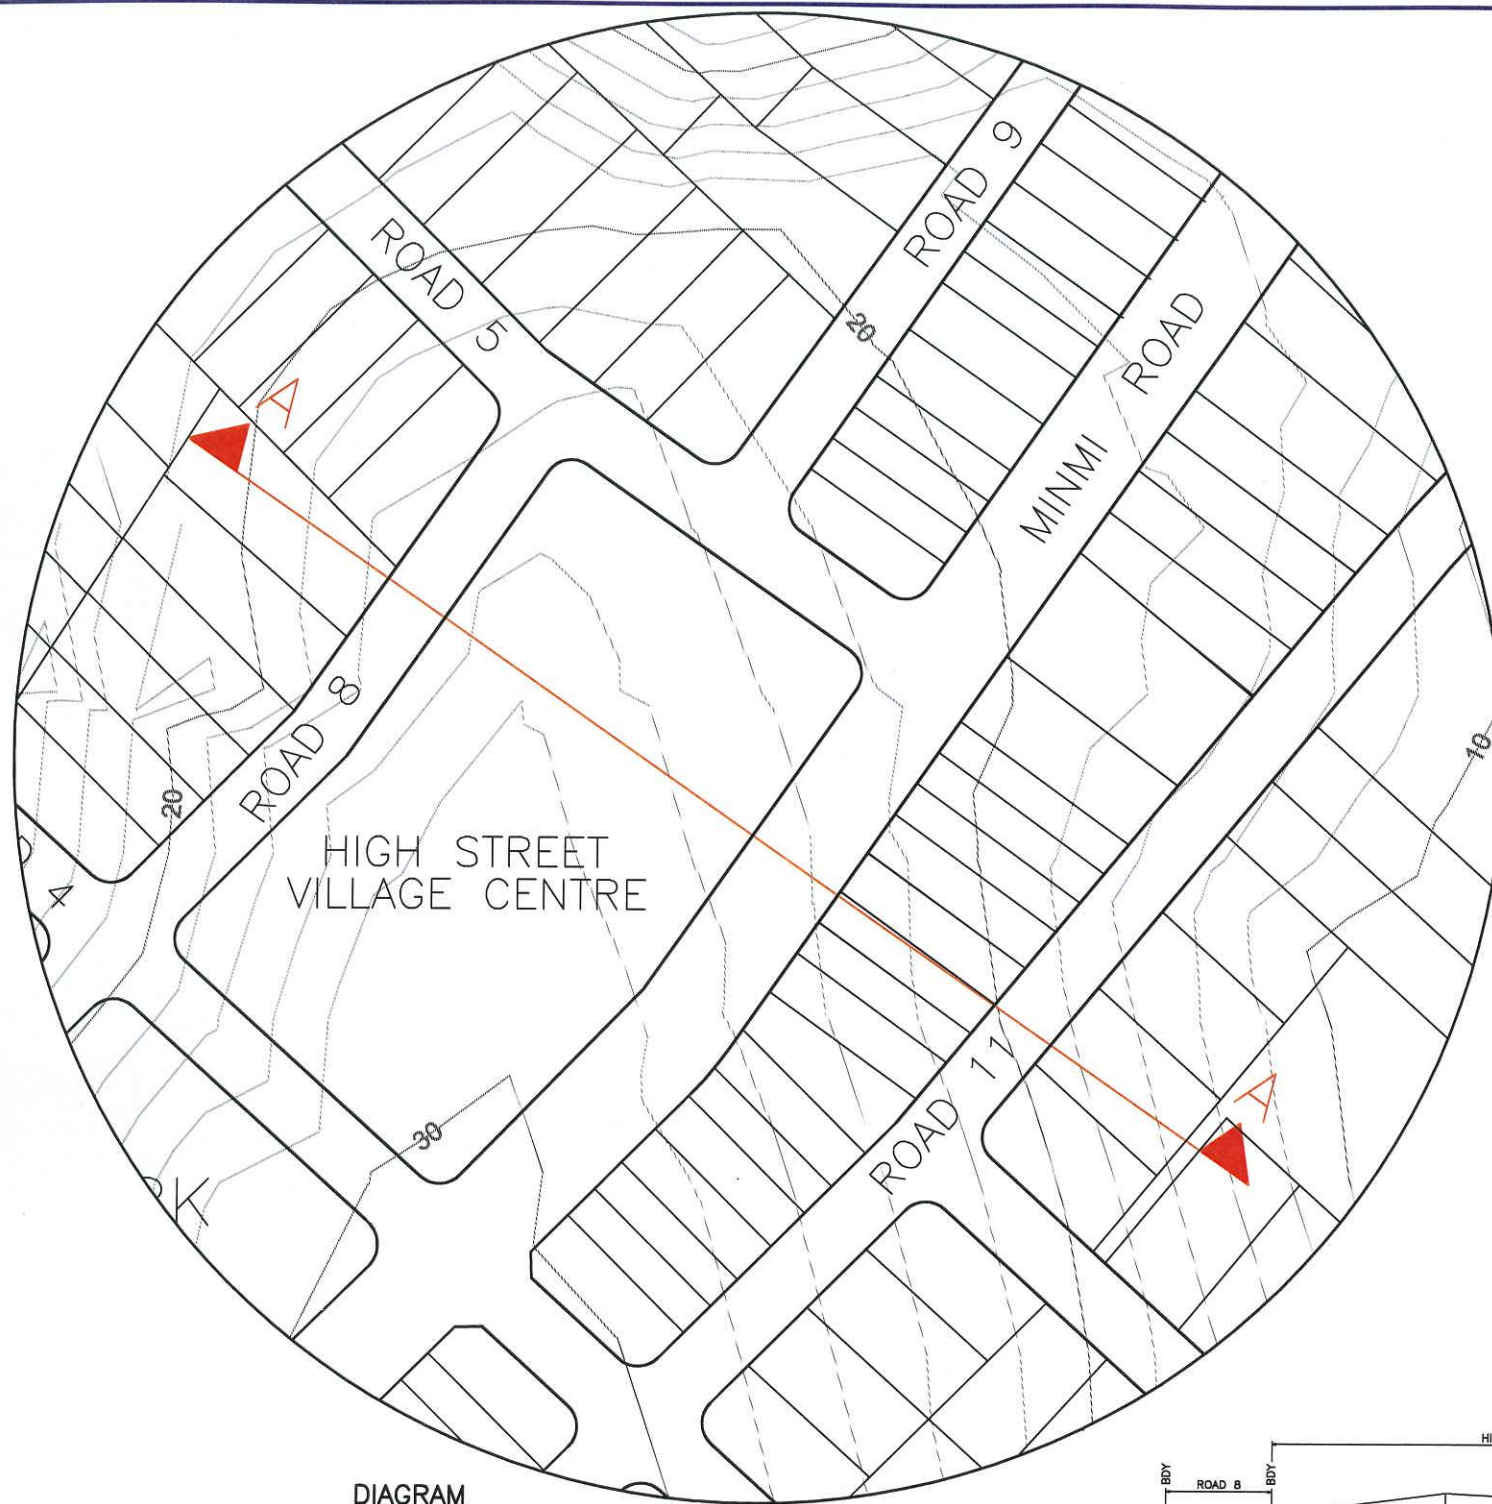


DIAGRAM
SCALE 1:800

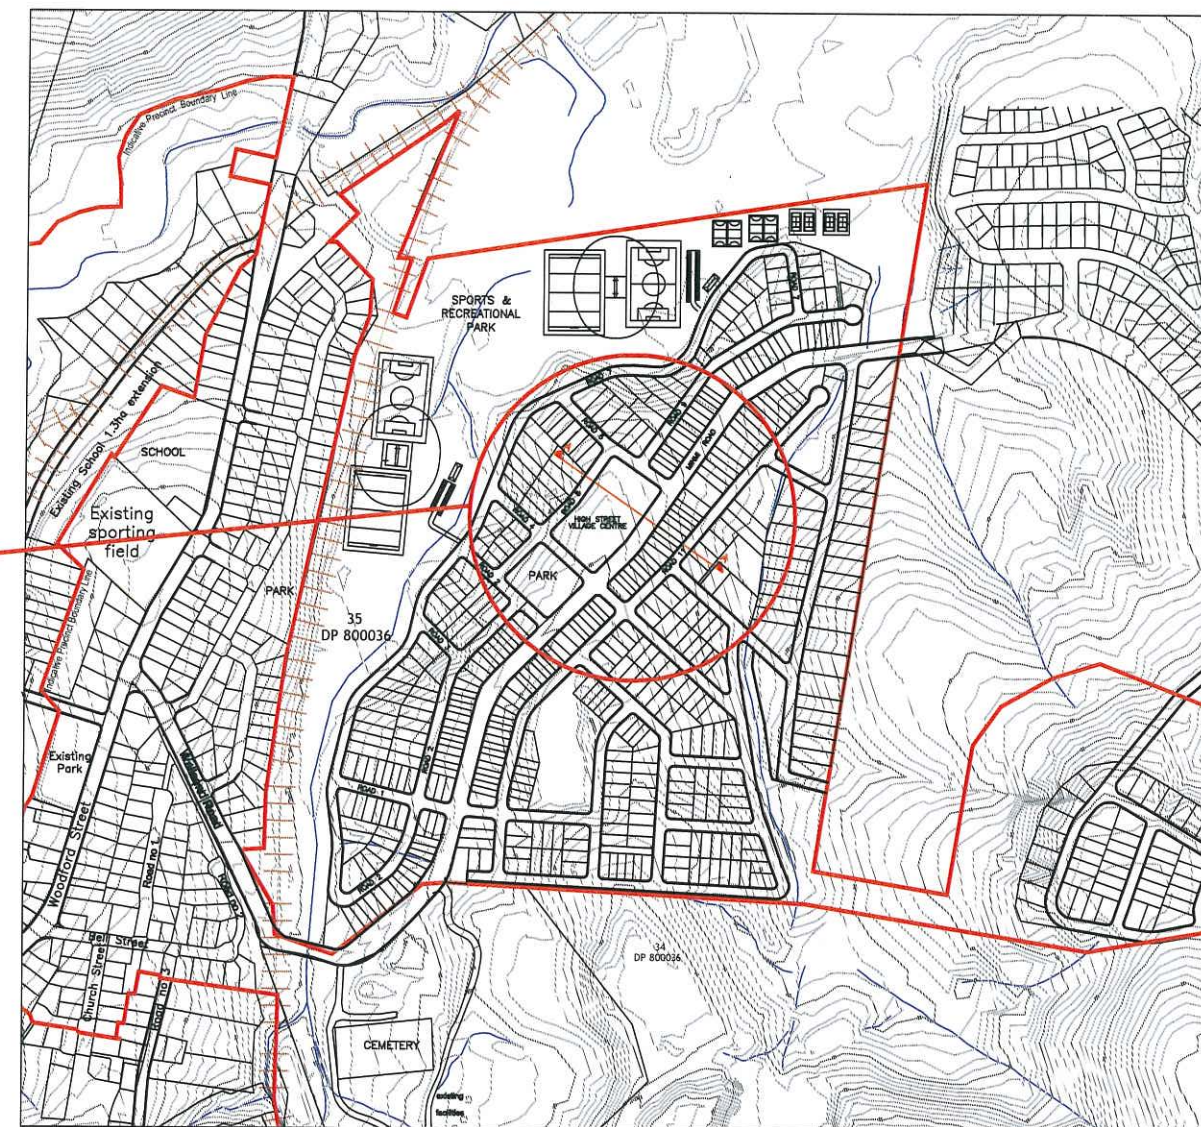

LOCATION
SCALE 1:5000

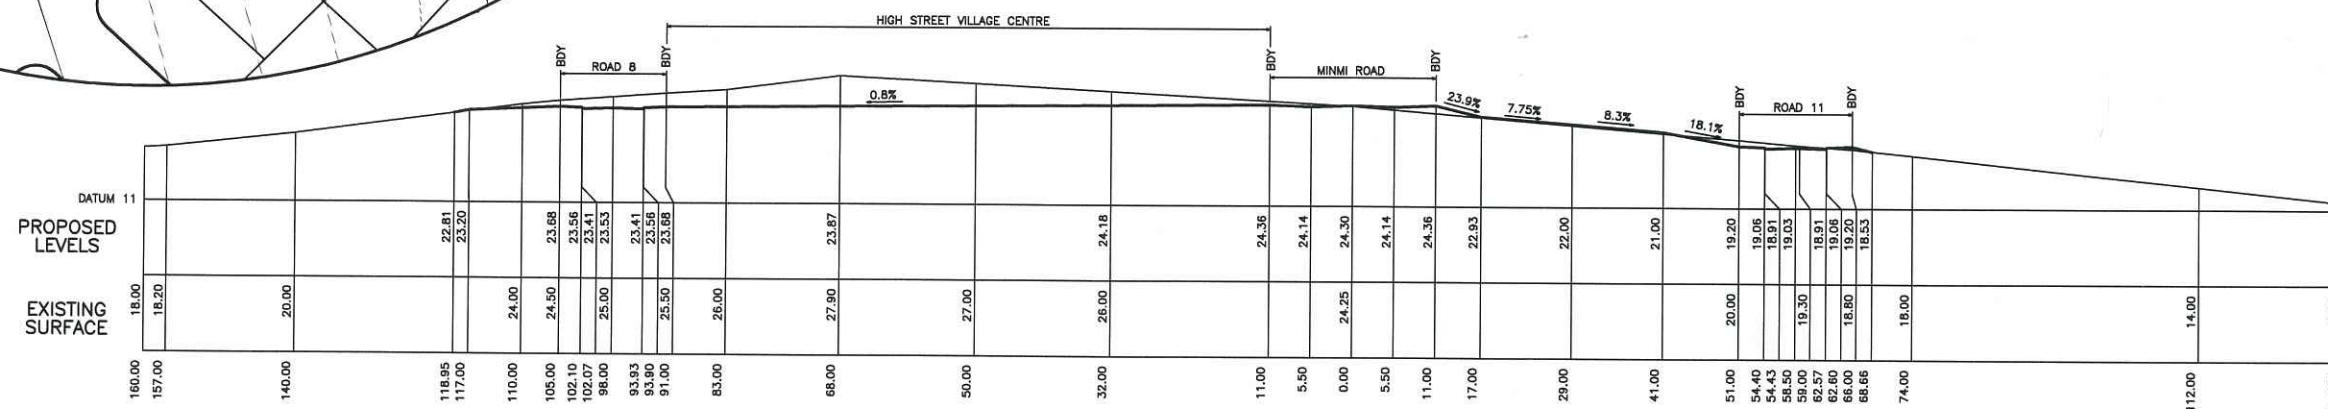

SECTION 'A-A'
HORIZONTAL SCALE 1:500
VERTICAL SCALE 1:500

REVISIONS	No	Revision	Drawn	Date
B	1	ROAD LAYOUT AMENDED	AJM	21/01/2009

COPYRIGHT NOTICE
THIS DOCUMENT REMAINS THE PROPERTY OF
MONTEATH & POWYS PTY LTD. ©

CONDITIONS OF USE
THIS DOCUMENT MAY ONLY BE USED BY THE CLIENT
FOR THE PURPOSE FOR WHICH IT WAS COMMISSIONED.
USE OF THE DOCUMENT FOR ANY OTHER PURPOSE
IS NOT PERMITTED UNLESS PRIOR WRITTEN APPROVAL
HAS BEEN OBTAINED FROM MONTEATH & POWYS PTY LTD.

Monteath & Powys Pty Ltd
ACIN 000 861 110

SURVEYING
PLANNING
ENGINEERING DESIGN
PROJECT MANAGEMENT

125 Bull Street Newcastle NSW 2300
PO Box 726 Newcastle NSW 2300
T 61 2 4926 1388 F 61 2 4929 3475
E survey@monteathpowys.com.au
W www.monteathpowys.com.au

Surveyed M&P	Drafted AJM	Client	COAL & ALLIED	Sheet No. 1/4
Drawn AJM	Checked GMB	Title	TYPICAL CROSS SECTION MINMI EAST	Revision B
Scale @A1 : DO NOT SCALE	Original Size A1	CAD File: 07202AZ.dwg	Ref No: 07/202	Date: 30/10/2008


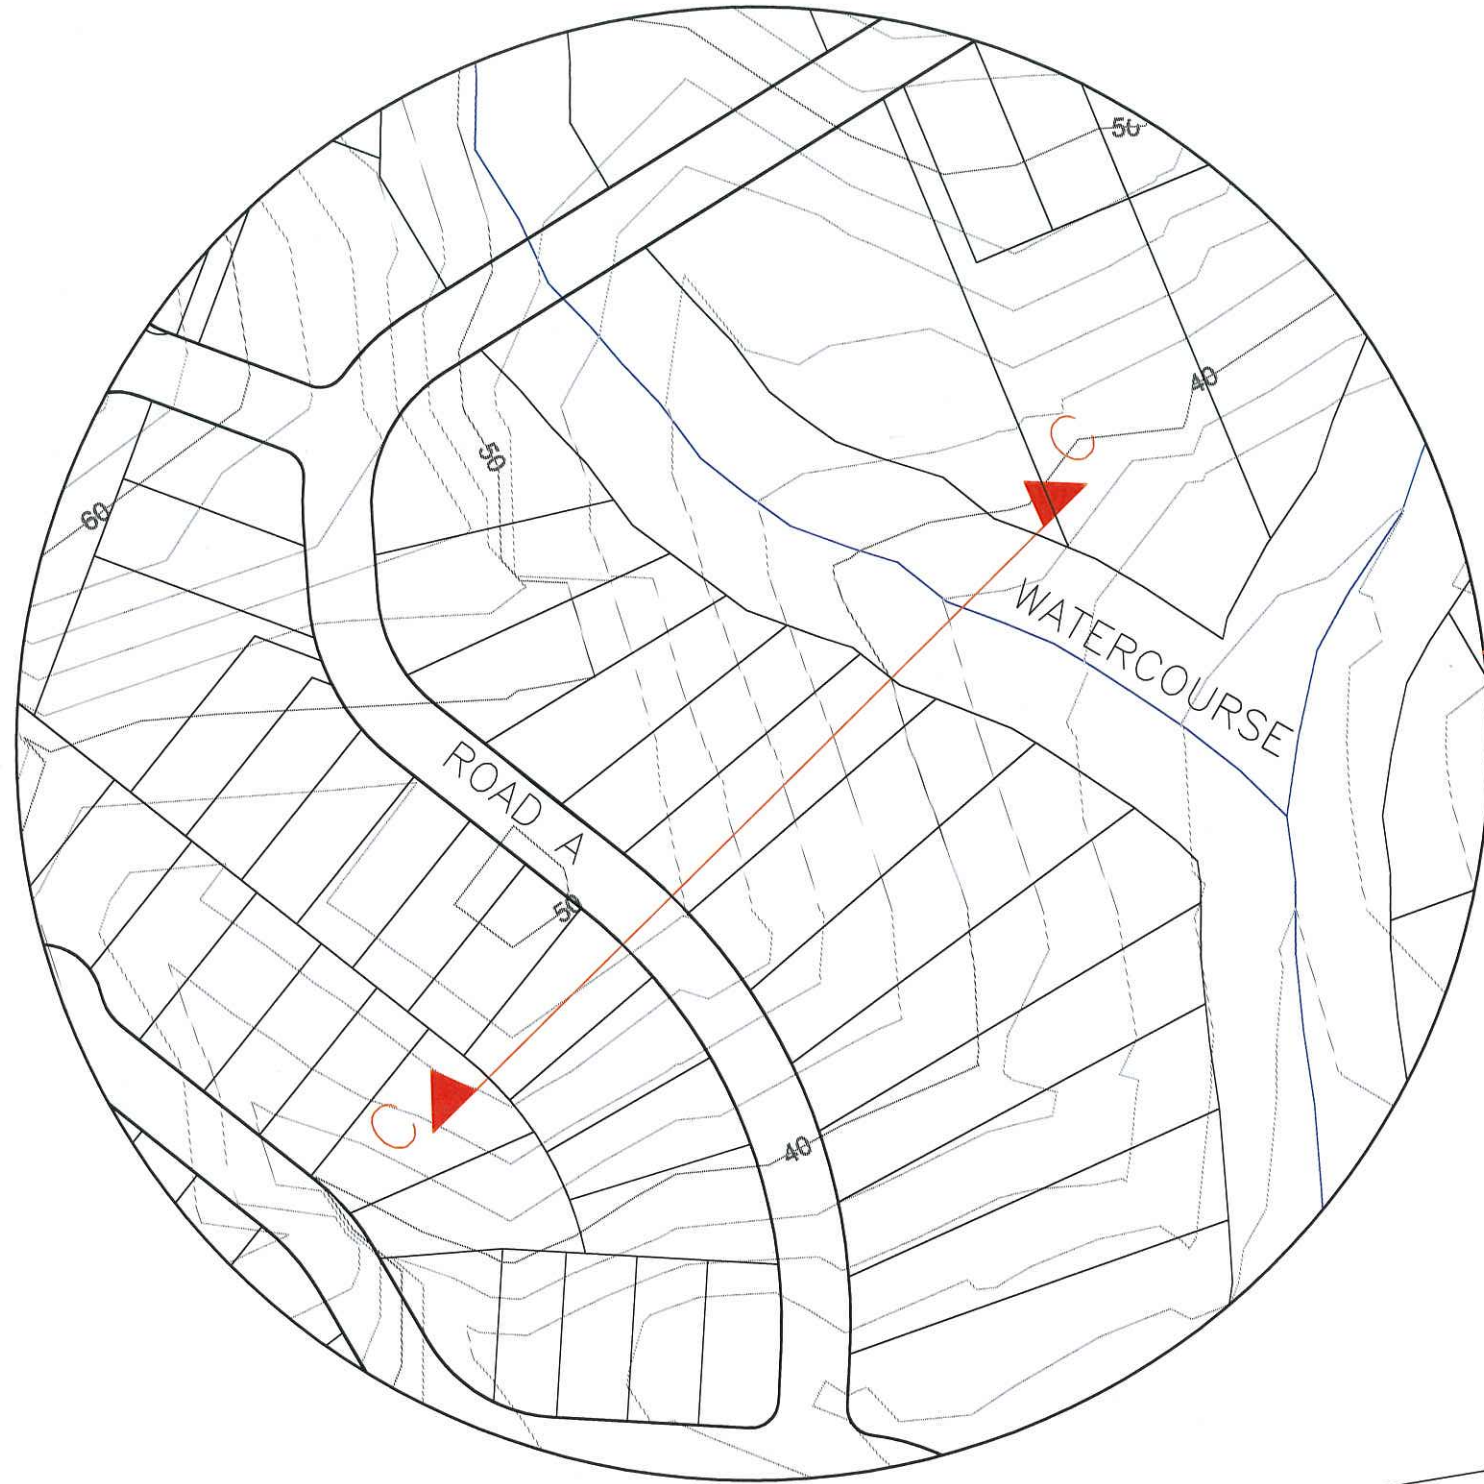


DIAGRAM
SCALE 1:800

MGA



LOCATION
SCALE 1:5000

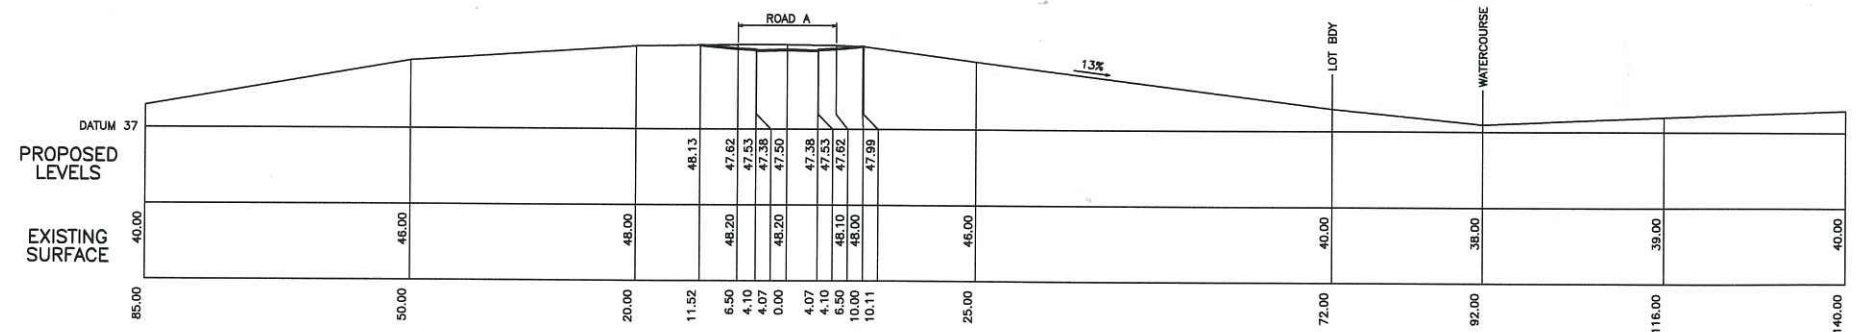

SECTION 'C-C'
HORIZONTAL SCALE 1:500
VERTICAL SCALE 1:500

REVISIONS

No	Revision	Drawn	Date
B	ROAD LAYOUT AMENDED	AJM	21/01/2009

COPYRIGHT NOTICE
THIS DOCUMENT REMAINS THE PROPERTY OF MONTEATH & POWYS PTY LTD. ©

CONDITIONS OF USE:
THIS DOCUMENT MAY ONLY BE USED BY THE CLIENT FOR THE PURPOSE FOR WHICH IT WAS COMMISSIONED. USE OF THE DOCUMENT FOR ANY OTHER PURPOSE IS NOT PERMITTED UNLESS PRIOR WRITTEN APPROVAL HAS BEEN OBTAINED FROM MONTEATH & POWYS PTY LTD.

Monteath & Powys Pty Ltd
ACIN 060 851 110

**SURVEYING
PLANNING
ENGINEERING DESIGN
PROJECT MANAGEMENT**

125 Bull Street Newcastle NSW 2300
PO Box 726 Newcastle NSW 2300
T 61 2 4928 1388 F 61 2 4928 3475
E survey@monteathpowys.com.au
W www.monteathpowys.com.au

Surveyed M&P Drafted AJM
Drawn AJM Checked GMB

REGISTERED SURVEYOR
Scale @A1 :
@A3 :
DO NOT SCALE

Client
COAL & ALLIED

Title
**TYPICAL CROSS SECTION
LINK ROAD SOUTH**

CAD File: 07202AZ.dwg Ref No: 07/202 Date: 13/11/2008

Sheet No.
3/4
Revision
B

Last Ed: 21/01/2009 - AJM




LOCATION
SCALE 1:5000

MGA



DIAGRAM
SCALE 1:1000

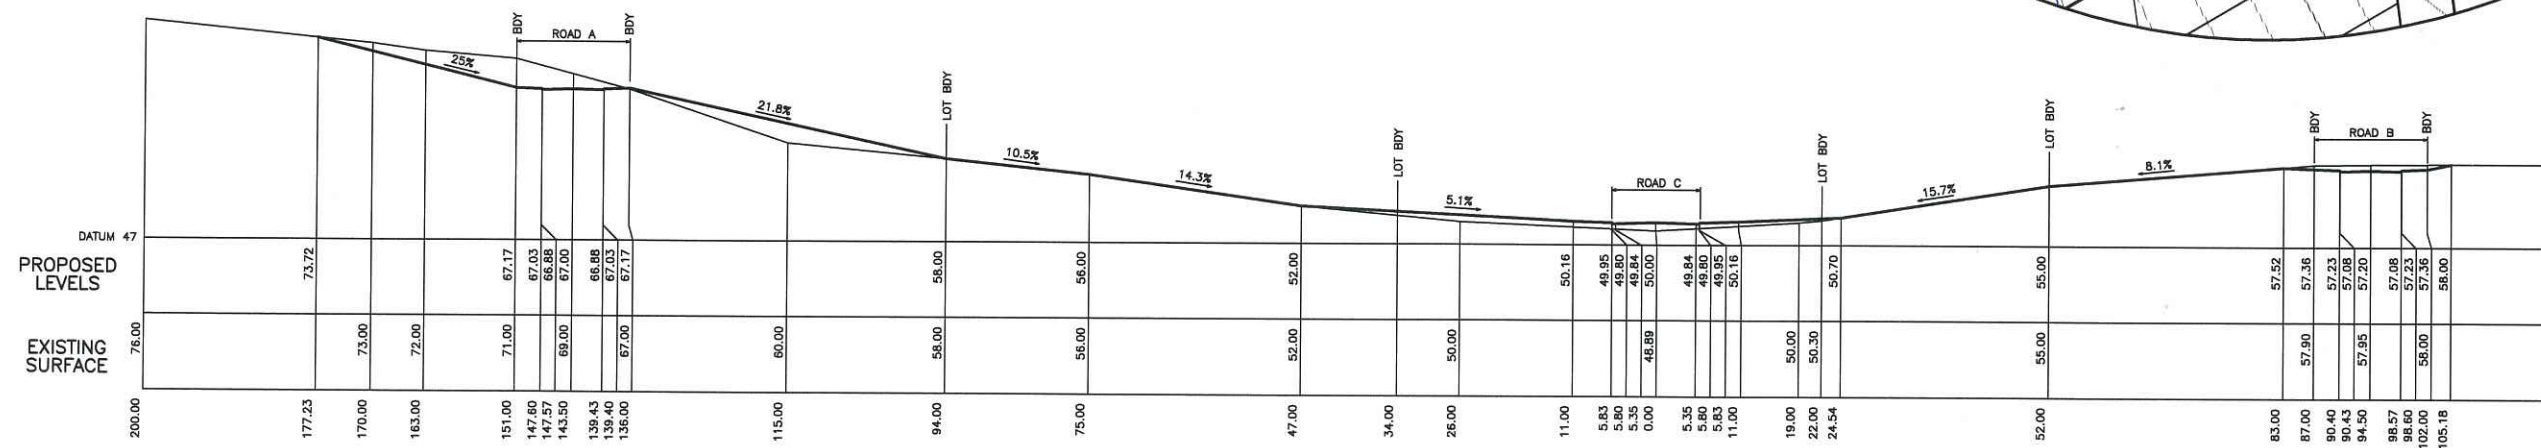

SECTION 'D-D'
HORIZONTAL SCALE 1:500
VERTICAL SCALE 1:500

REVISIONS

No	Revision	Drawn	Date
B	ROAD LAYOUT AMENDED	AJM	21/01/2009

COPYRIGHT NOTICE
THIS DOCUMENT REMAINS THE PROPERTY OF MONTEATH & POWYS PTY LTD. ©

CONDITIONS OF USE
THIS DOCUMENT MAY ONLY BE USED BY THE CLIENT FOR THE PURPOSE FOR WHICH IT WAS COMMISSIONED. USE OF THE DOCUMENT FOR ANY OTHER PURPOSE IS NOT PERMITTED UNLESS PRIOR WRITTEN APPROVAL HAS BEEN OBTAINED FROM MONTEATH & POWYS PTY LTD.

Monteath & Powys Pty Ltd
ACIN 000 861 110

**SURVEYING
PLANNING
ENGINEERING DESIGN
PROJECT MANAGEMENT**

125 Bull Street Newcastle NSW 2300
PO Box 726 Newcastle NSW 2300
T 61 2 4926 1388 F 61 2 4929 3475
E survey@monteathpowys.com.au
W www.monteathpowys.com.au

Surveyed M&P Drafted AJM Client
Drawn AJM Checked GMB
REGISTERED SURVEYOR
Scale @A1 : Original Size
@A3 :
DO NOT SCALE **A1**

COAL & ALLIED
Title
**TYPICAL CROSS SECTIONS
LINK ROAD SOUTH**

CAD File: 07202AZ.dwg Ref No: 07/202 Date: 30/10/2008

Sheet No. **4/4**
Revision **B**

Last Ed: 21/01/2009 - AJM