


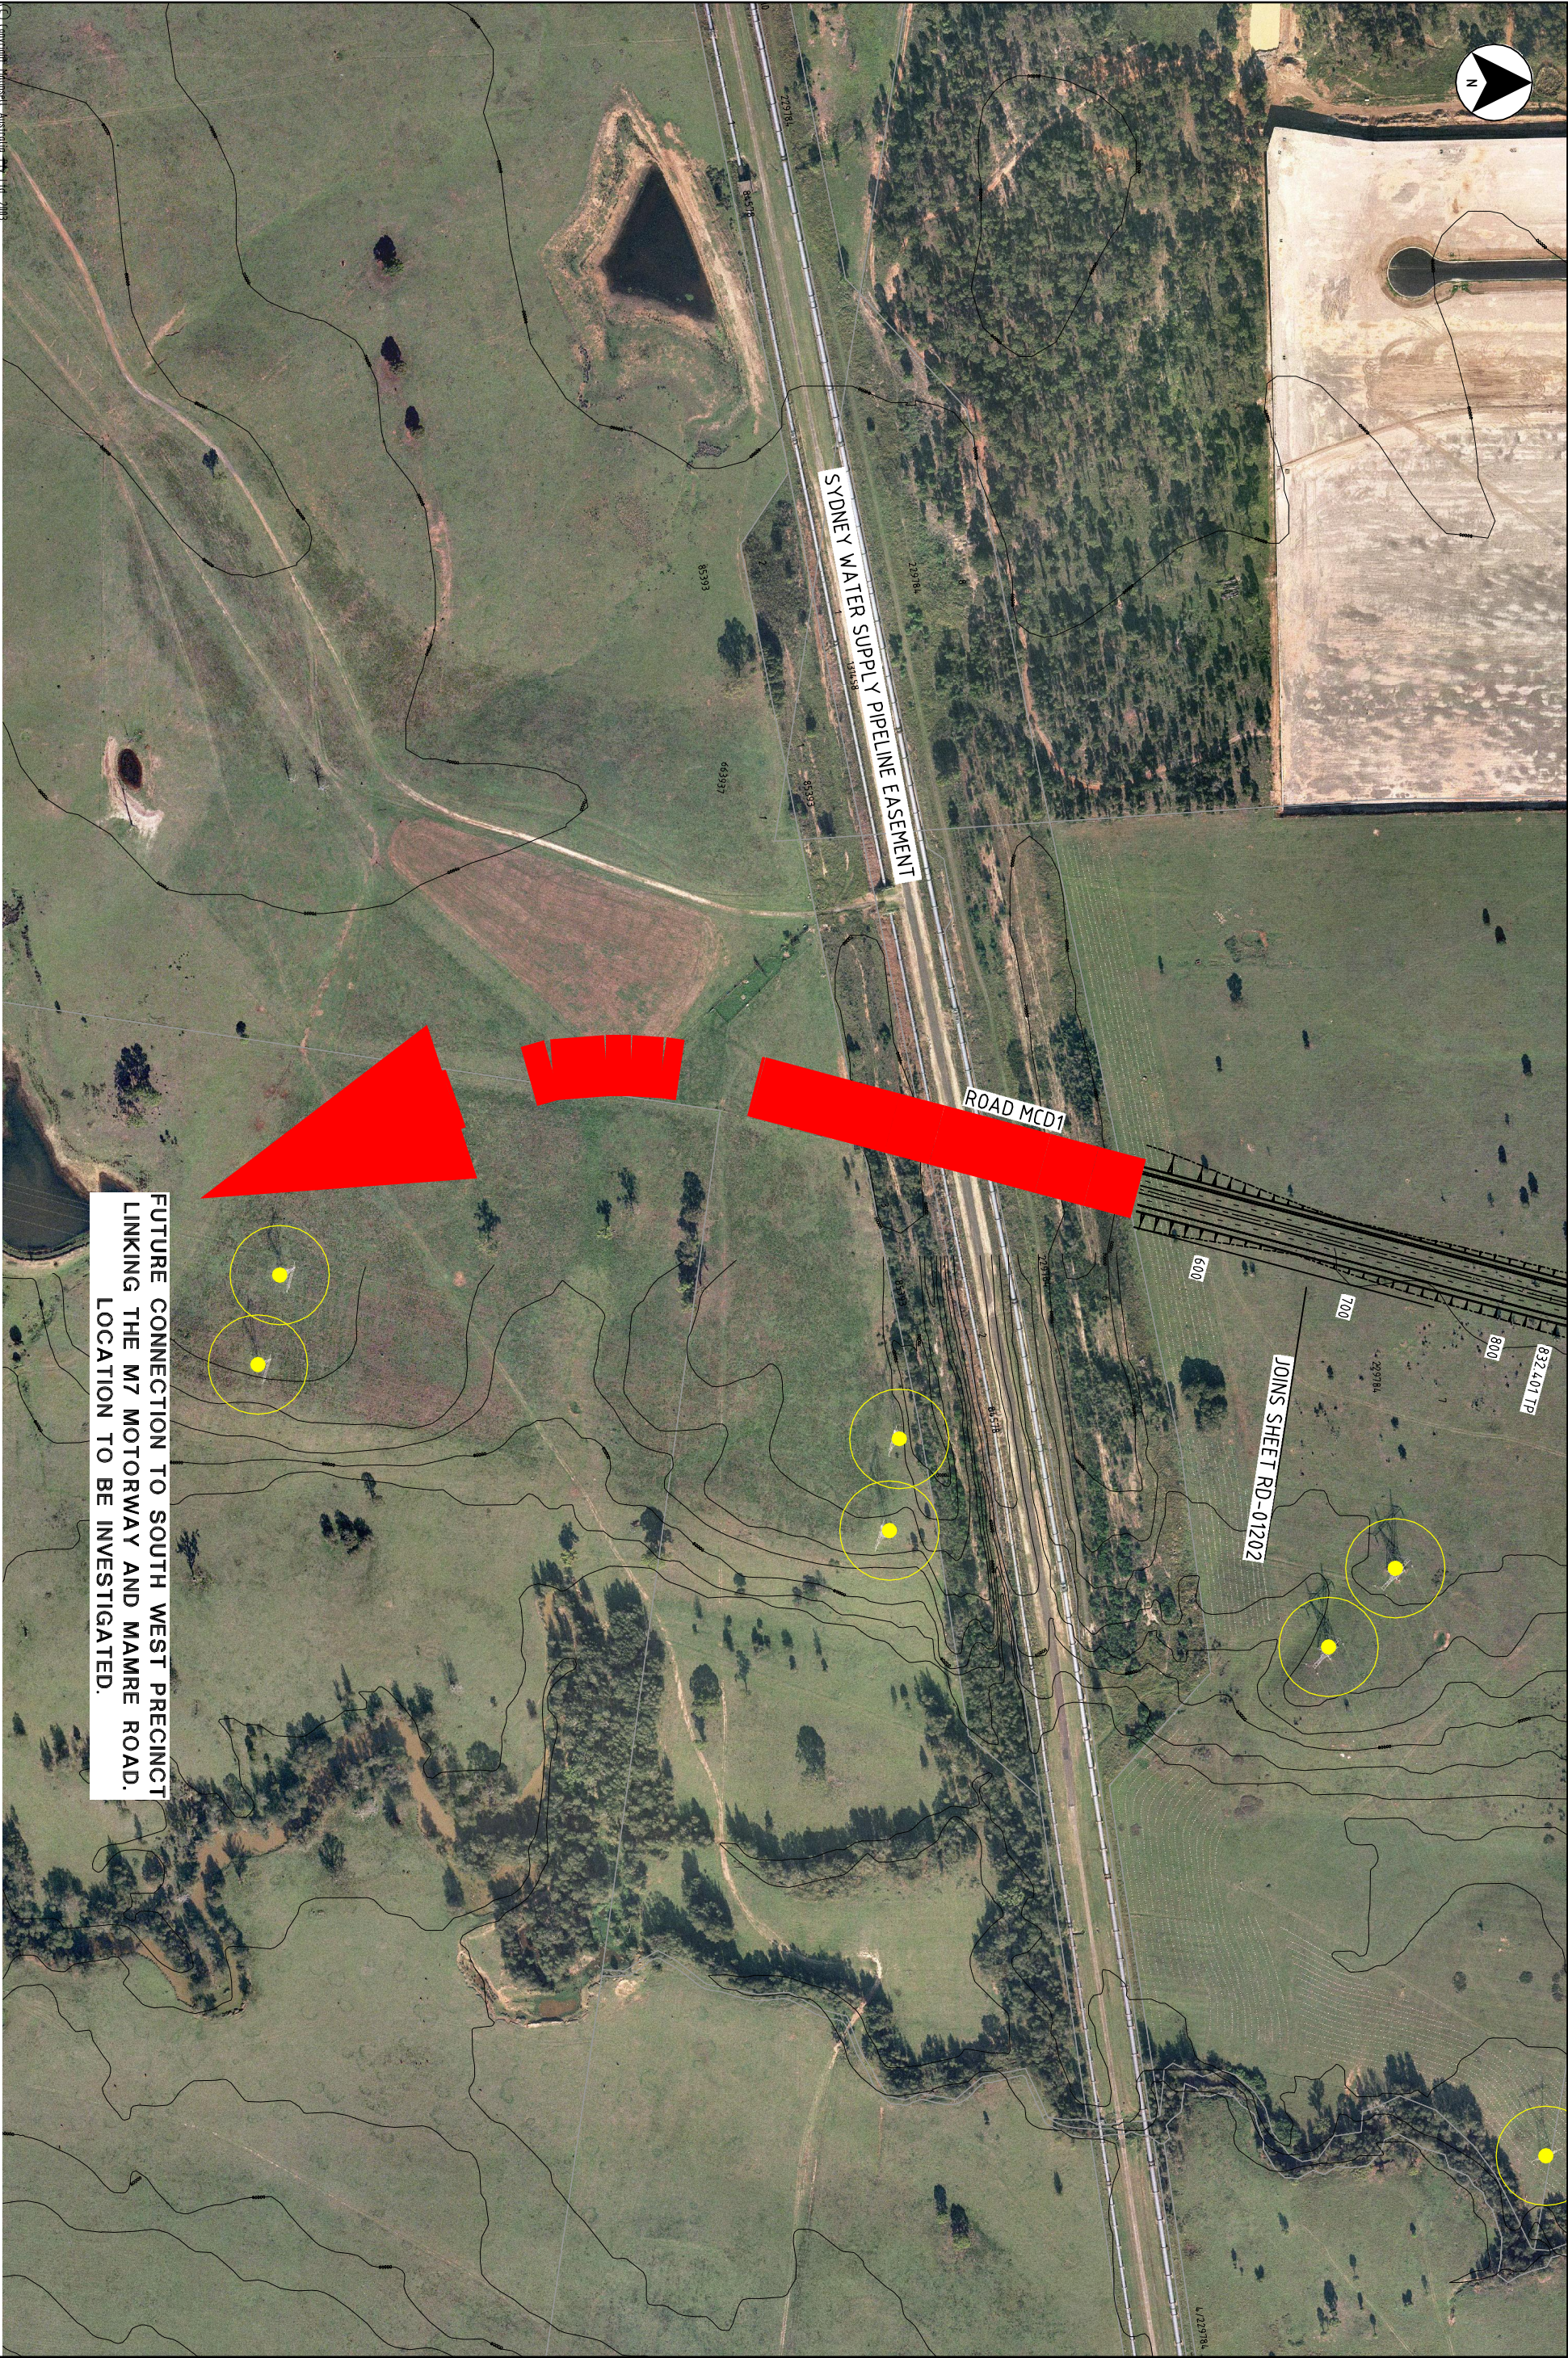

Copyright Maunsell Australia Pty Ltd 2003

This drawing is confidential and shall only be used for the purposes of this project				THE SIGNING OF THIS TITLE BLOCK CONFIRMS THE DESIGN AND DRAFTING OF THIS PROJECT HAVE BEEN PREPARED AND CHECKED IN ACCORDANCE WITH THE MAUNSELL QUALITY ASSURANCE SYSTEM TO ISO 9001:2000				SCALES: 20 0 20 40 60 80 100m 1 : 2000 FULL SIZE AT		CLIENT:  Roads and Traffic Authority		CONTRACTOR: 		DESIGNER: Maunsell Australia Pty Ltd A.B.N. 20 093 846 925		WESTERN SYDNEY EMPLOYMENT HUB PROPOSED ERSKINE PARK LINK ROAD NETWORK		
05	T.B	03.02.09	SUBMISSIONS REPORT ISSUE - FINAL	M.C.	DESIGNED	P.R	CHECKED	M.C							CONCEPT ALIGNMENT PLAN		SHEET 6 OF 35	
04	T.B	5.12.08	SUBMISSIONS REPORT ISSUE - FINAL	M.C.	DRAWN	T.B	CHECKED	M.C							SHEET 6 OF 9		REV: 05	
03	T.B	21.11.08	SUBMISSIONS REPORT ISSUE - FINAL	M.C.														
02	P.R	15.10.08	SUBMISSIONS REPORT ISSUE	M.C.	APPROVED	-	DATE	-										
01	T.B	16.09.08	FOR DISCUSSION	M.C.														
NO	BY	DATE	DESCRIPTION	APPD														