


ERSKINE PARK ROAD

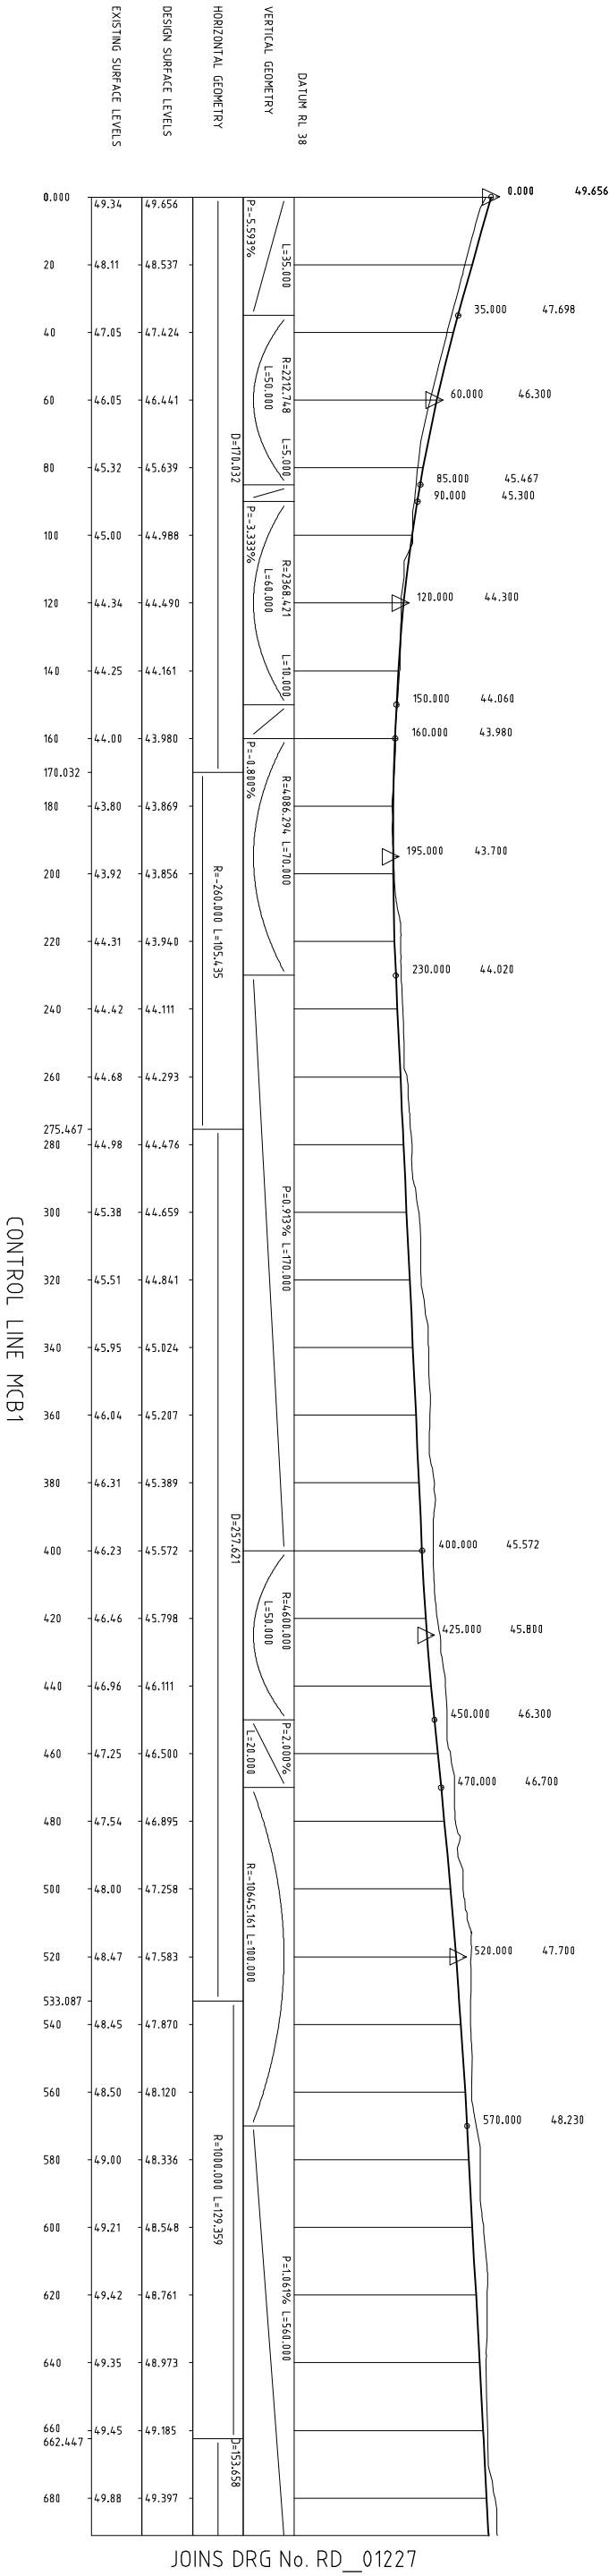

JOINS DRG No. RD_01227

© Copyright Mounsell Australia Pty Ltd, 2013

This drawing is confidential and shall only be used for the purposes of this project.									
THE SIGNING OF THIS TITLE BLOCK CONFIRMS THE DESIGN AND DRAFTING WITH THE MAUNSELL QUALITY ASSURANCE SYSTEM TO ISO 9001:2000									
04	T.B.	5.12.08	SUBMISSIONS REPORT ISSUE - FINAL	M.C.	DESIGNED	P.R.	CHECKED	M.C.	
03	T.B.	21.11.08	SUBMISSIONS REPORT ISSUE - FINAL	M.C.	DRAWN	T.B.	CHECKED	M.C.	
02	P.R.	15.10.08	SUBMISSIONS REPORT ISSUE	M.C.	APPROVED	-	DATE		
01	T.B.	16.09.08	FOR DISCUSSION	M.C.					
NO	BY	DATE	DESCRIPTION	APPD					

100m
0 10 20 30 40 50m
1:1000 HORIZONTAL
FULL SIZE A1

20m
0 2 4 6 8 10m
1:200 VERTICAL
FULL SIZE A1

RTA

Roads and Traffic Authority

DESIGNER		CONTRACTOR		CLIENT		SCALES		THE SIGNING OF THIS TITLE BLOCK CONFIRMS THE DESIGN AND DRAFTING WITH THE MAUNSELL QUALITY ASSURANCE SYSTEM TO ISO 9001:2000	
MAUNSELL AECOM									
Mounsell Australia Pty Ltd A.B.N. 20 093 846 925									
STATUS: PRELIMINARY		DRAWING NO: 20016306-RD-01226		SHEET 12 OF 35		REV: 04		WESTERN STONEY EMPLOYMENT HUB PROPOSED ERSKINE PARK LINK ROAD NETWORK MCB1 LONGSECTION SHEET 1 OF 9	