


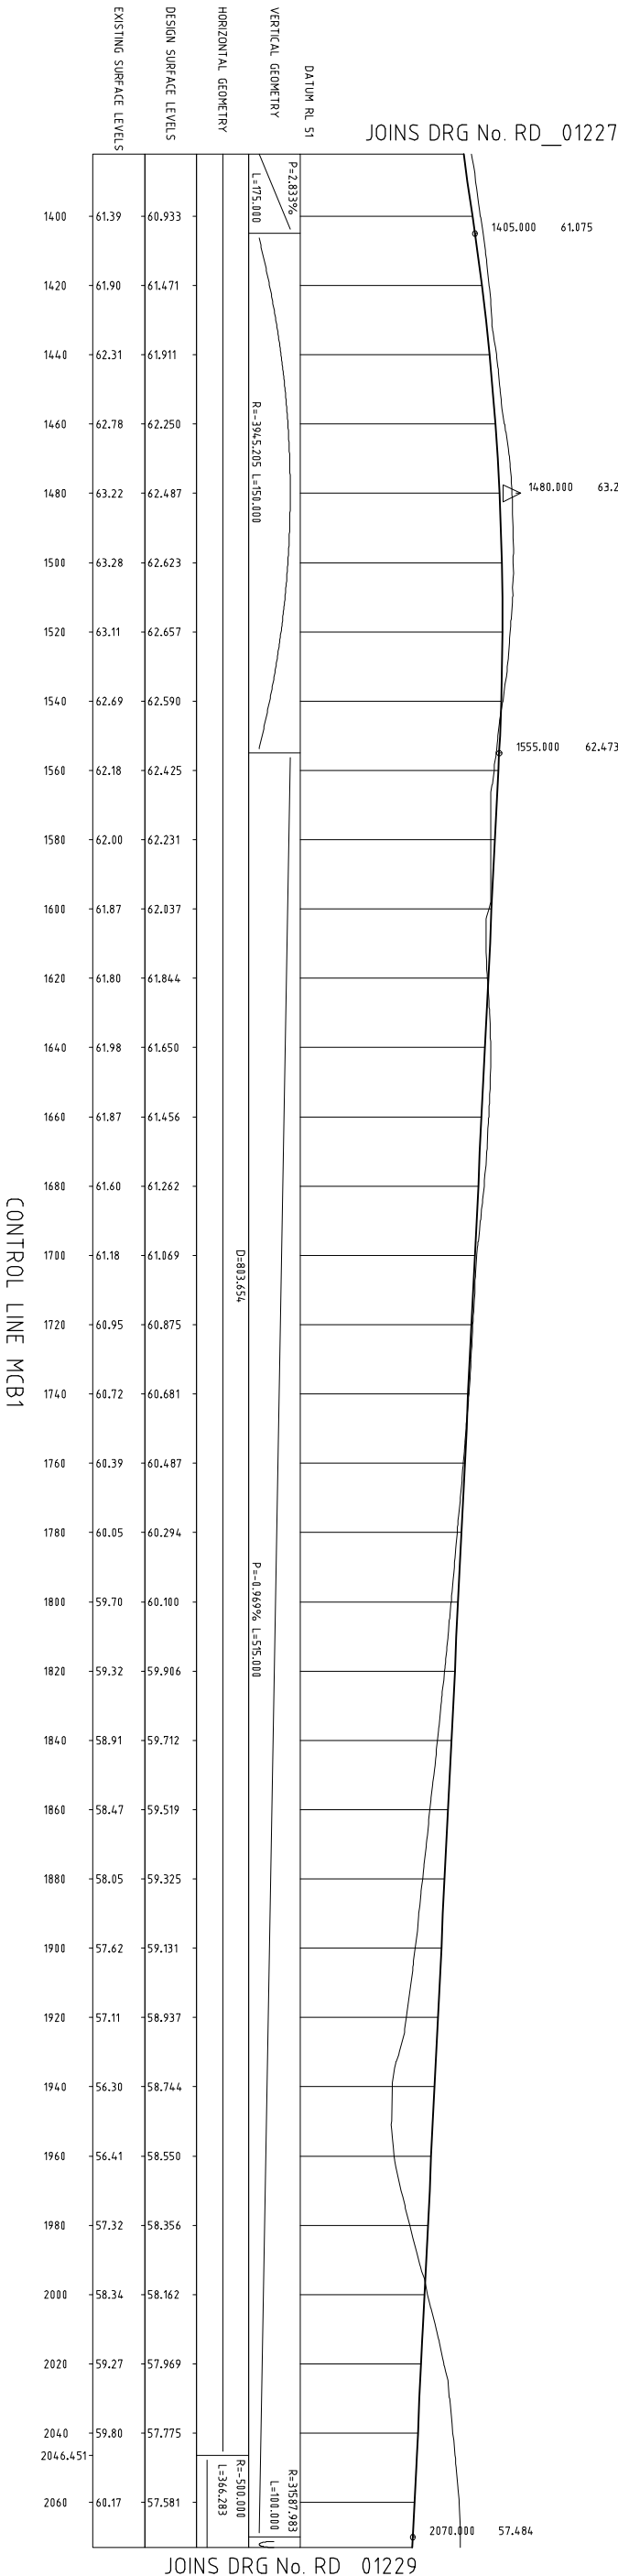

© Copyright Mounsell Australia Pty Ltd, 2003

This drawing is confidential and shall only be used for the purposes of this project.

04	T.B.	5.12.08	SUBMISSIONS REPORT ISSUE - FINAL	M.C.	
03	T.B.	21.11.08	SUBMISSIONS REPORT ISSUE - FINAL	M.C.	
02	P.R.	15.10.08	SUBMISSIONS REPORT ISSUE	M.C.	
01	T.B.	16.09.08	FOR DISCUSSION	M.C.	
NO	BY	DATE	DESCRIPTION	APPD	

THE SIGNING OF THIS TITLE BLOCK CONFIRMS THE DESIGN AND DRAFTING WITH THE MAUNSELL QUALITY ASSURANCE SYSTEM TO ISO 9001:2000

DESIGNED	P.R.	CHECKED	M.C.
DRAWN	T.B.	CHECKED	M.C.
APPROVED	-	DATE	-

SCALES:

HORIZONTAL: 1:1000

VERTICAL: 1:200

FULL SIZE A1

CLIENT:

CONTRACTOR:

DESIGNER:

MAUNSELL | AECOM

Mounsell Australia Pty Ltd A.B.N. 20 093 846 925

WESTERN SYDNEY EMPLOYMENT HUB

PROPOSED ERSKINE PARK LINK ROAD NETWORK

MCB1 LONGSECTION

SHEET 3 OF 9

STATUS: PRELIMINARY

DRAWING NO: 20016306-RD-01228

REV: 04

SHEET 14 OF 35