


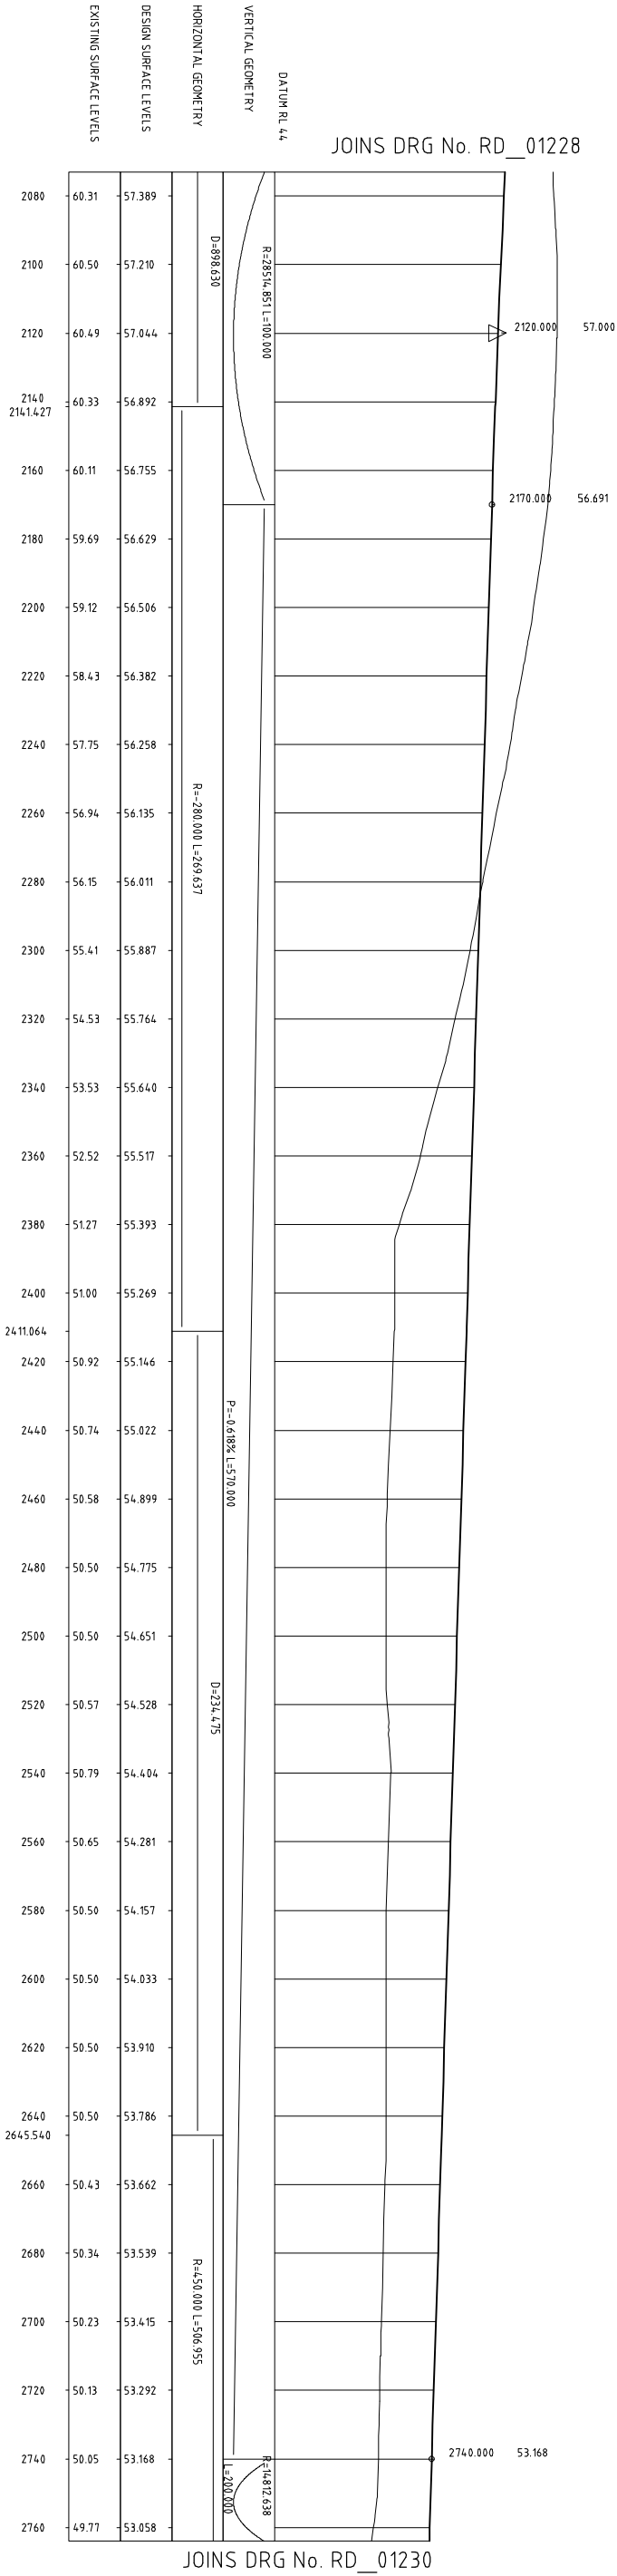

© Copyright Mounsell Australia Pty Ltd, 2013

This drawing is confidential and shall only be used for the purposes of this project.

04	T.B.	5.12.08	SUBMISSIONS REPORT ISSUE - FINAL	M.C.	
03	T.B.	21.11.08	SUBMISSIONS REPORT ISSUE - FINAL	M.C.	
02	P.R.	15.10.08	SUBMISSIONS REPORT ISSUE	M.C.	
01	T.B.	16.09.08	FOR DISCUSSION	M.C.	
NO	BY	DATE	DESCRIPTION	APPRO	

THE SIGNING OF THIS TITLE BLOCK CONFIRMS THE DESIGN AND DRAFTING WITH THE MAUNSELL QUALITY ASSURANCE SYSTEM TO ISO 9001:2000

DESIGNED	P.R.	CHECKED	M.C.
DRAWN	T.B.	CHECKED	M.C.
APPROVED	-	DATE	-

SCALE:

10 0 10 20 30 40 50m

1:1000 HORIZONTAL FULL SIZE A1

2 0 2 4 6 8 10m

1:200 VERTICAL FULL SIZE A1

CLIENT:

RTA

Roads and Traffic Authority

CONTRACTOR:

DESIGNER:

MAUNSELL | AECOM

Mounsell Australia Pty Ltd A.B.N. 20 093 846 925

WESTERN STONEY EMPLOYMENT HUB

PROPOSED ERSKINE PARK LINK ROAD NETWORK

MCB1 LONGSECTION

SHEET 4 OF 9

STATUS: PRELIMINARY

DRAWING NO: 20016306-RD-01229

REV: 04

SHEET 15 OF 35