


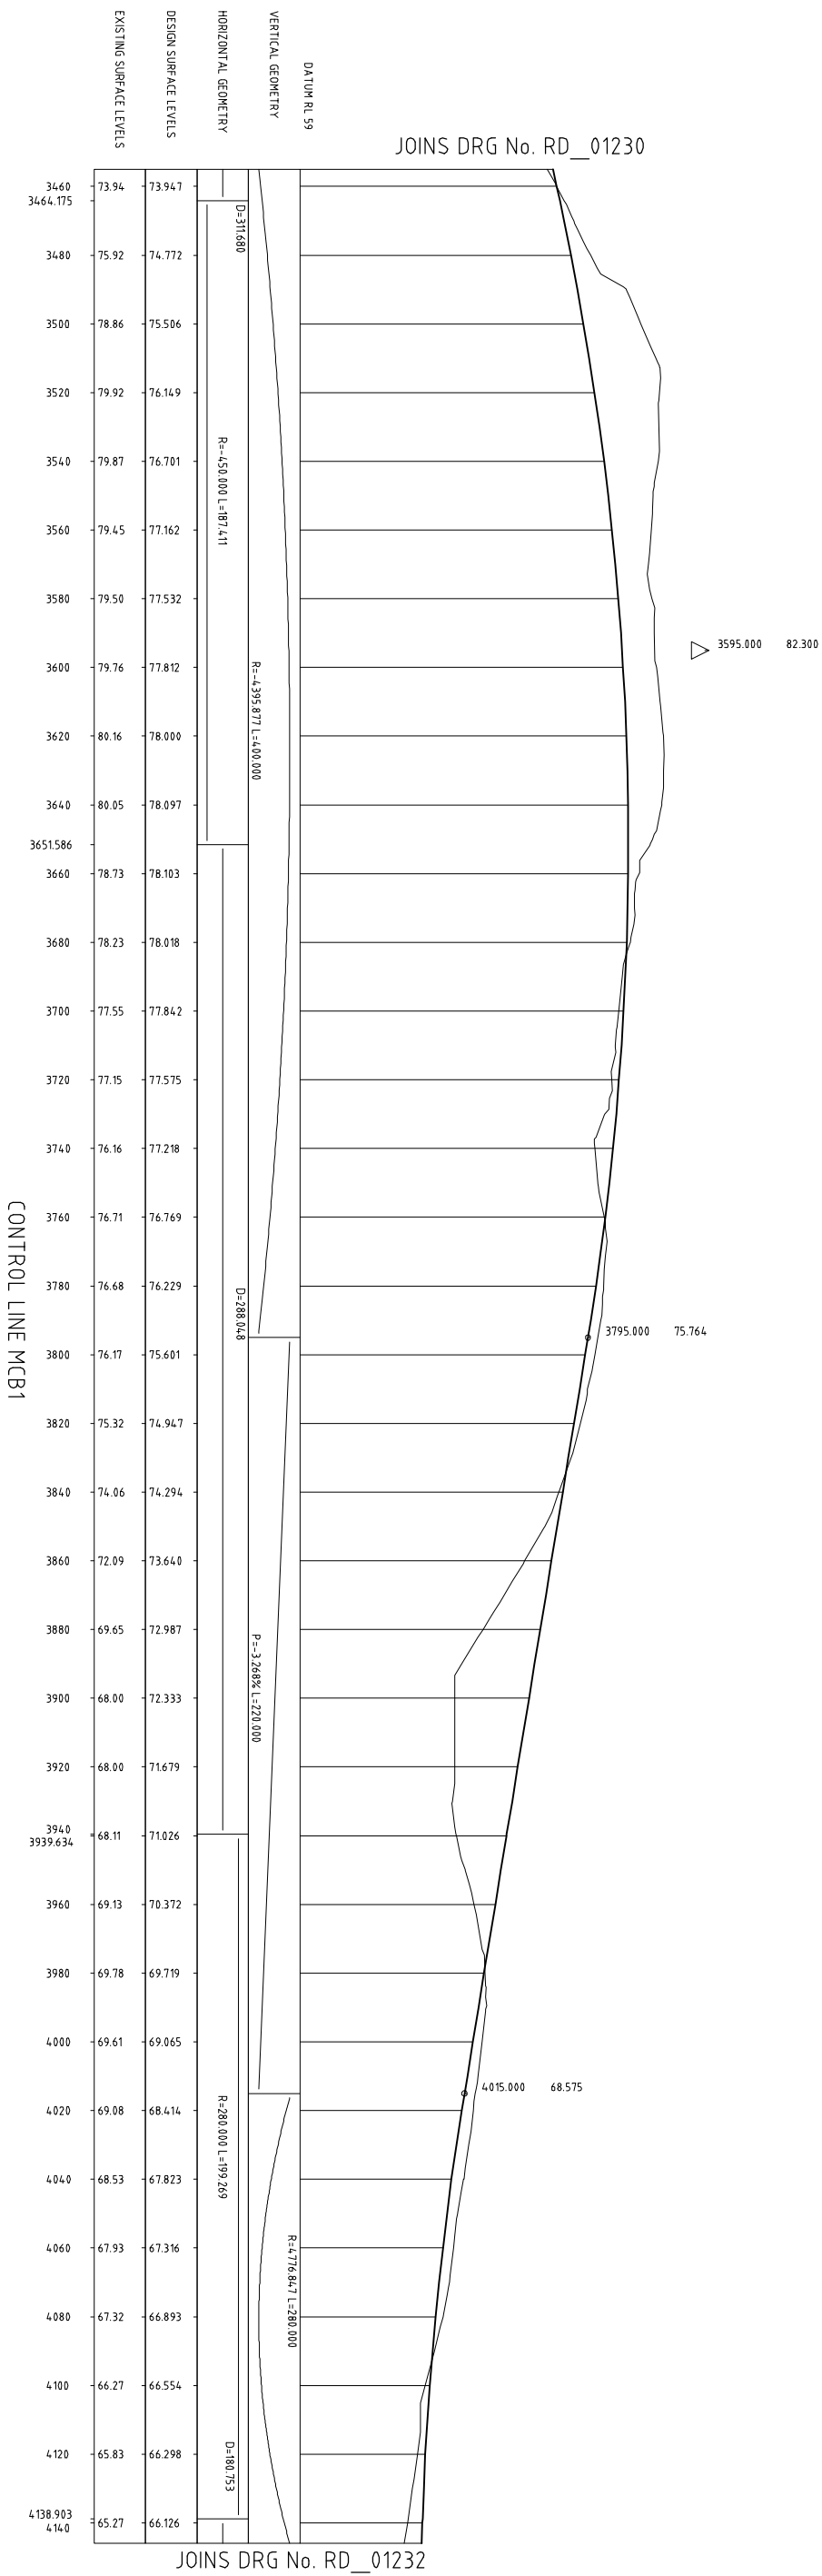

DATUM RL 59

VERTICAL GEOMETRY

HORIZONTAL GEOMETRY

DESIGN SURFACE LEVELS

EXISTING SURFACE LEVELS

JOINS DRG No. RD_01230

3595.000 82.300

75 764

CONTROL LINE MCB1

JOINS DRG No. RD_01232

© Copyright Maunsell Australia Pty Ltd, 2003.

This drawing is confidential and shall only be used for the purposes of this project

THE SIGNING OF THIS TITLE BLOCK CONFIRMS THE DESIGN AND DRAFTING OF THIS PROJECT HAVE BEEN PREPARED AND CHECKED IN ACCORDANCE WITH THE MAUNSELL QUALITY ASSURANCE SYSTEM TO ISO 9001-2000

SCALES:

CLIENT:

CONTRACTOR

DESIGNER

WESTERN SYDNEY EMPLOYMENT HUB

PROPOSED ERSKINE PARK LINK ROAD NETWORK

MAUNSELL AECOM

Maunsell Australia Pty Ltd A.B.N. 20 093 846 925

MCB1 LONGSECTION
SHEET 6 OF 9

5

PRELIMINARY

20016306-KD-01231	04
-------------------	----

70

150	2017
-----	------



Roads and Traffic Authority