


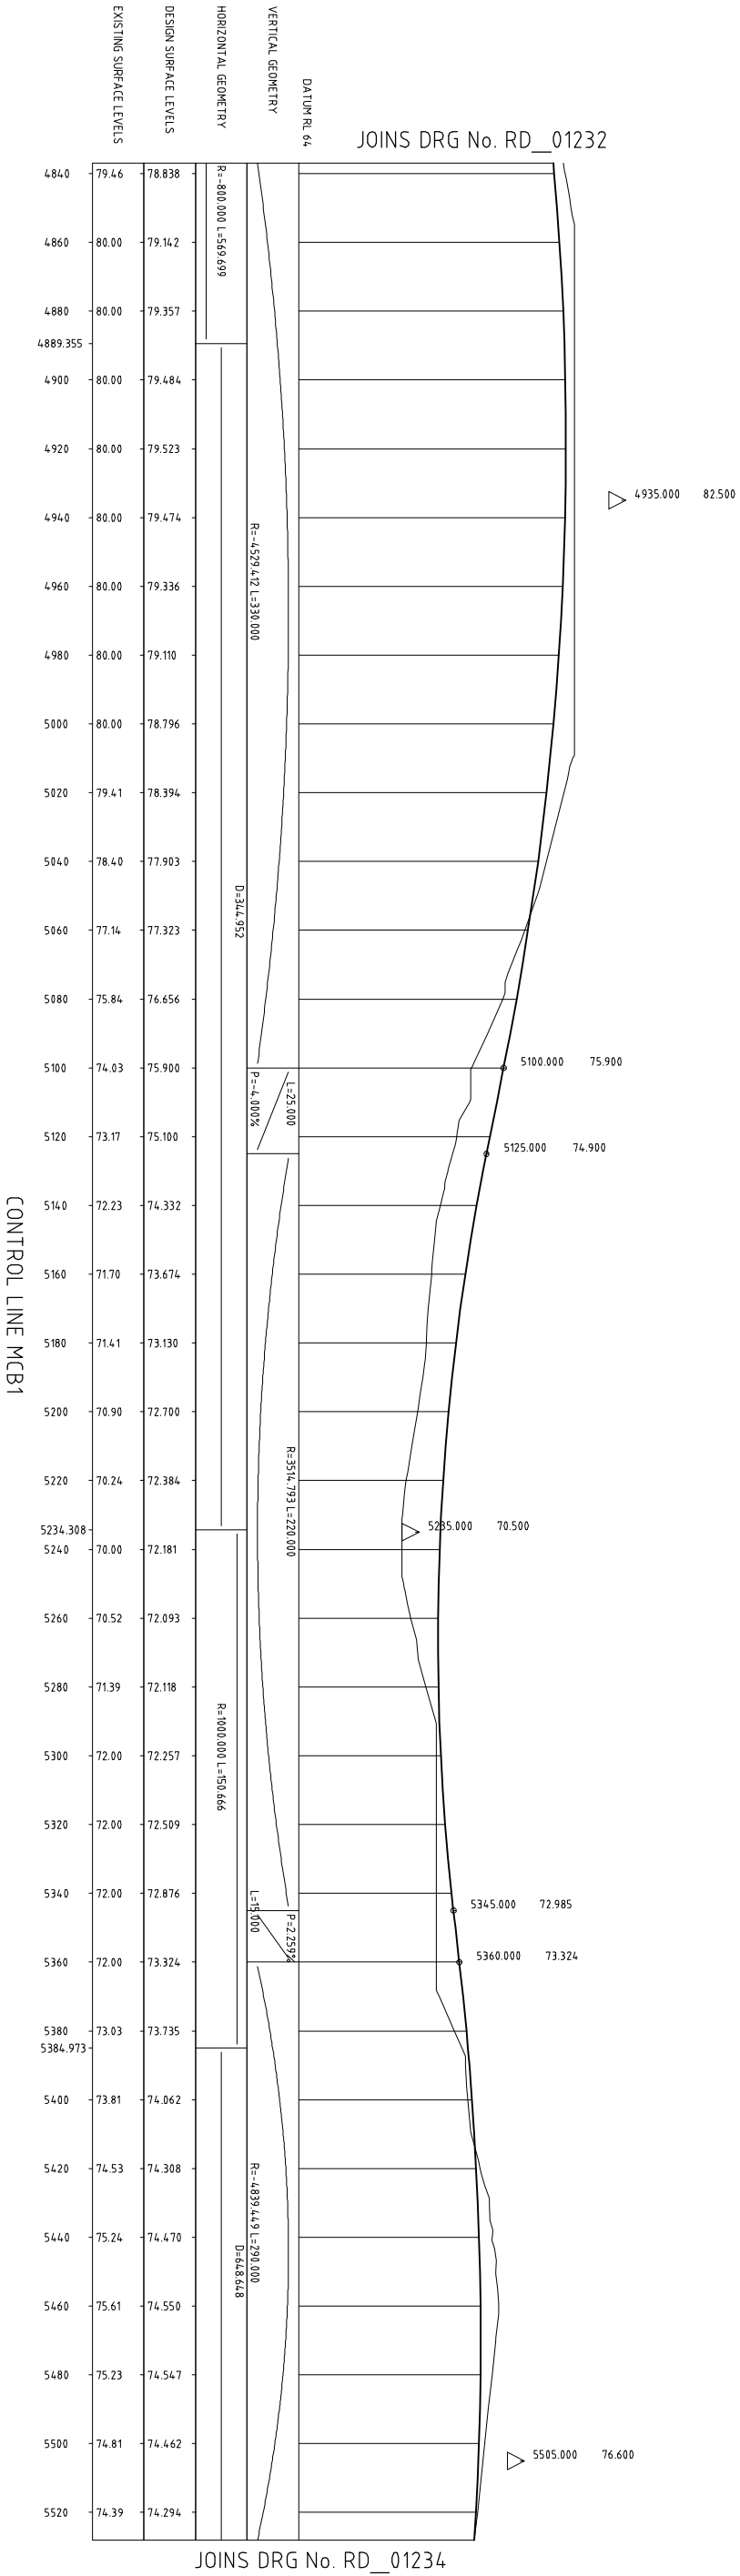

Copyright Mounsell Australia Pty Ltd, 2013

This drawing is confidential and shall only be used for the purposes of this project.

04	T.B.	5.12.08	SUBMISSIONS REPORT ISSUE - FINAL	M.C.	
03	T.B.	21.11.08	SUBMISSIONS REPORT ISSUE - FINAL	M.C.	
02	P.R.	15.10.08	SUBMISSIONS REPORT ISSUE	M.C.	
01	T.B.	16.09.08	FOR DISCUSSION	M.C.	

DESIGNED	P.R.	CHECKED	M.C.
DRAWN	T.B.	CHECKED	M.C.
APPROVED	-	DATE	-

THE SIGNING OF THIS TITLE BLOCK CONFIRMS THE DESIGN AND DRAFTING WITH THE MAUNSELL QUALITY ASSURANCE SYSTEM TO ISO 9001:2000

SCALE:

1:1000 HORIZONTAL FULL SIZE A1

1:200 VERTICAL FULL SIZE A1

CLIENT:

CONTRACTOR:

DESIGNER:

MAUNSELL | AECOM

Mounsell Australia Pty Ltd A.B.N. 20 093 846 925

WESTERN STONEY EMPLOYMENT HUB

PROPOSED ERSKINE PARK LINK ROAD NETWORK

MCB1 LONGSECTION

SHEET 8 OF 9

STATUS: PRELIMINARY

DRAWING NO: 20016306-RD-01233

REV: 04

SHEET 19 OF 35