
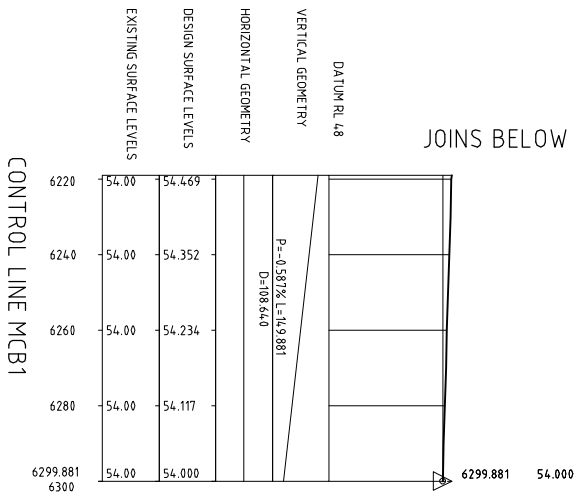


CONTROL LINE MCB1

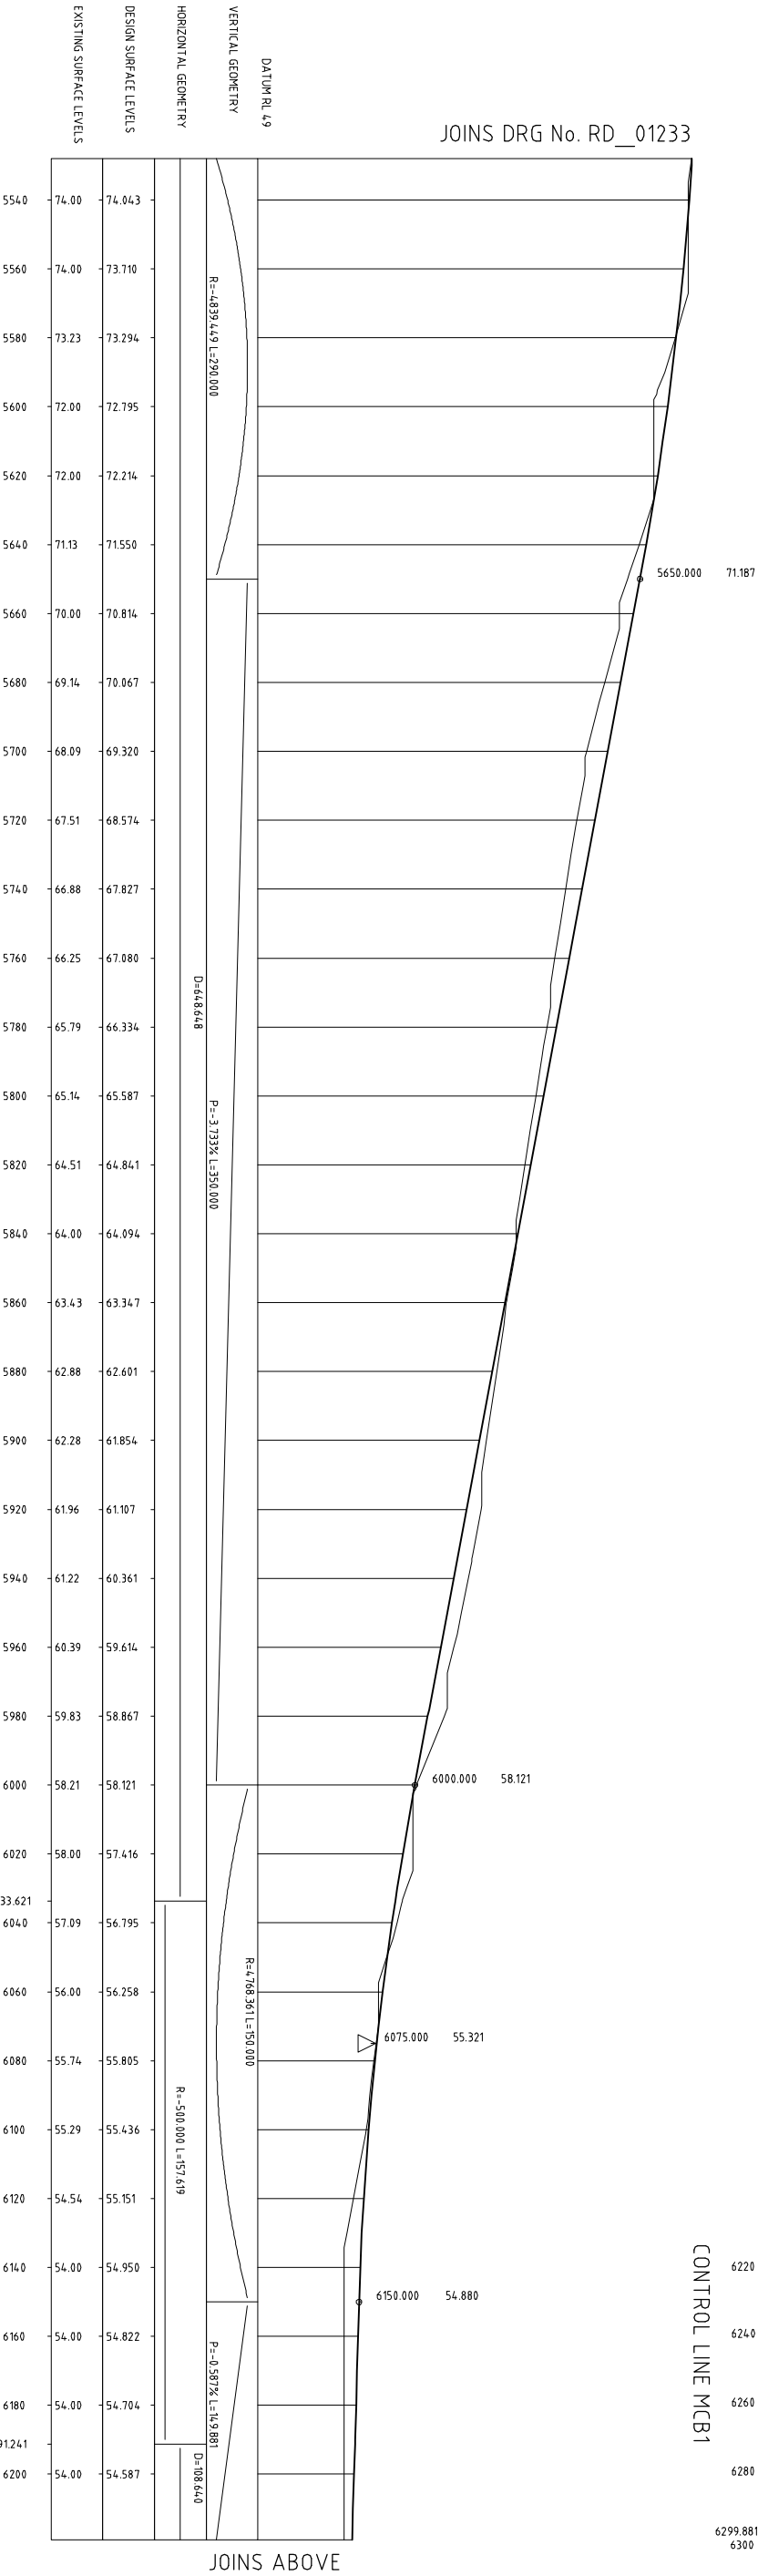

© Copyright Maunsell Australia Pty Ltd, 2003.


This drawing is confidential and shall only be used for the purposes of this project

WITH THE MANUSCRIPT QUALITY ASSURANCE SYSTEM TO ISO 9001:2000					
No.	BY	DATE	DESCRIPTION	APPD	
04.	T.B.	5.12.08	SUBMISSIONS REPORT ISSUE - FINAL	M.C.	DESIGNED P R CHECKED M C
03	T.B.	21.11.08	SUBMISSIONS REPORT ISSUE - FINAL	M.C.	DRAWN T B CHECKED M C
02	P.R	15.10.08	SUBMISSIONS REPORT ISSUE	M.C.	APPROVED - DATE -
01	T.B	16.09.08	FOR DISCUSSION	M.C.	


THE SIGNING OF THIS TITLE BLOCK CONFIRMS THE DESIGN AND DRAFTING OF THIS PROJECT HAVE BEEN PREPARED AND CHECKED IN ACCORDANCE

WITH THE MINISTRE DUALITY ASSURANCE SYSTEM TO ISO 9001:2008				
DESIGNED	P.R.	CHECKED	M.C.	
OWN	T.B	CHECKED	M.C	
PROVED	-	DATE	-	

SCALES:

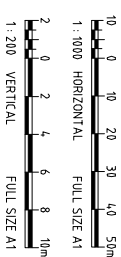

CLIENT:

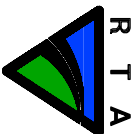

Roads and Traffic Authority

CONTRACTOR

DESIGNER

MAUNSELL | AECOM

Mounsell Australia Pty Ltd A.B.N. 20 093 846 925

WESTERN SYDNEY EMPLOYMENT HUB

MCB1 LONGSECTION

PRELIMINARY

SHEET 20 OF 22

70