


JOINS DRG No. RD_01238

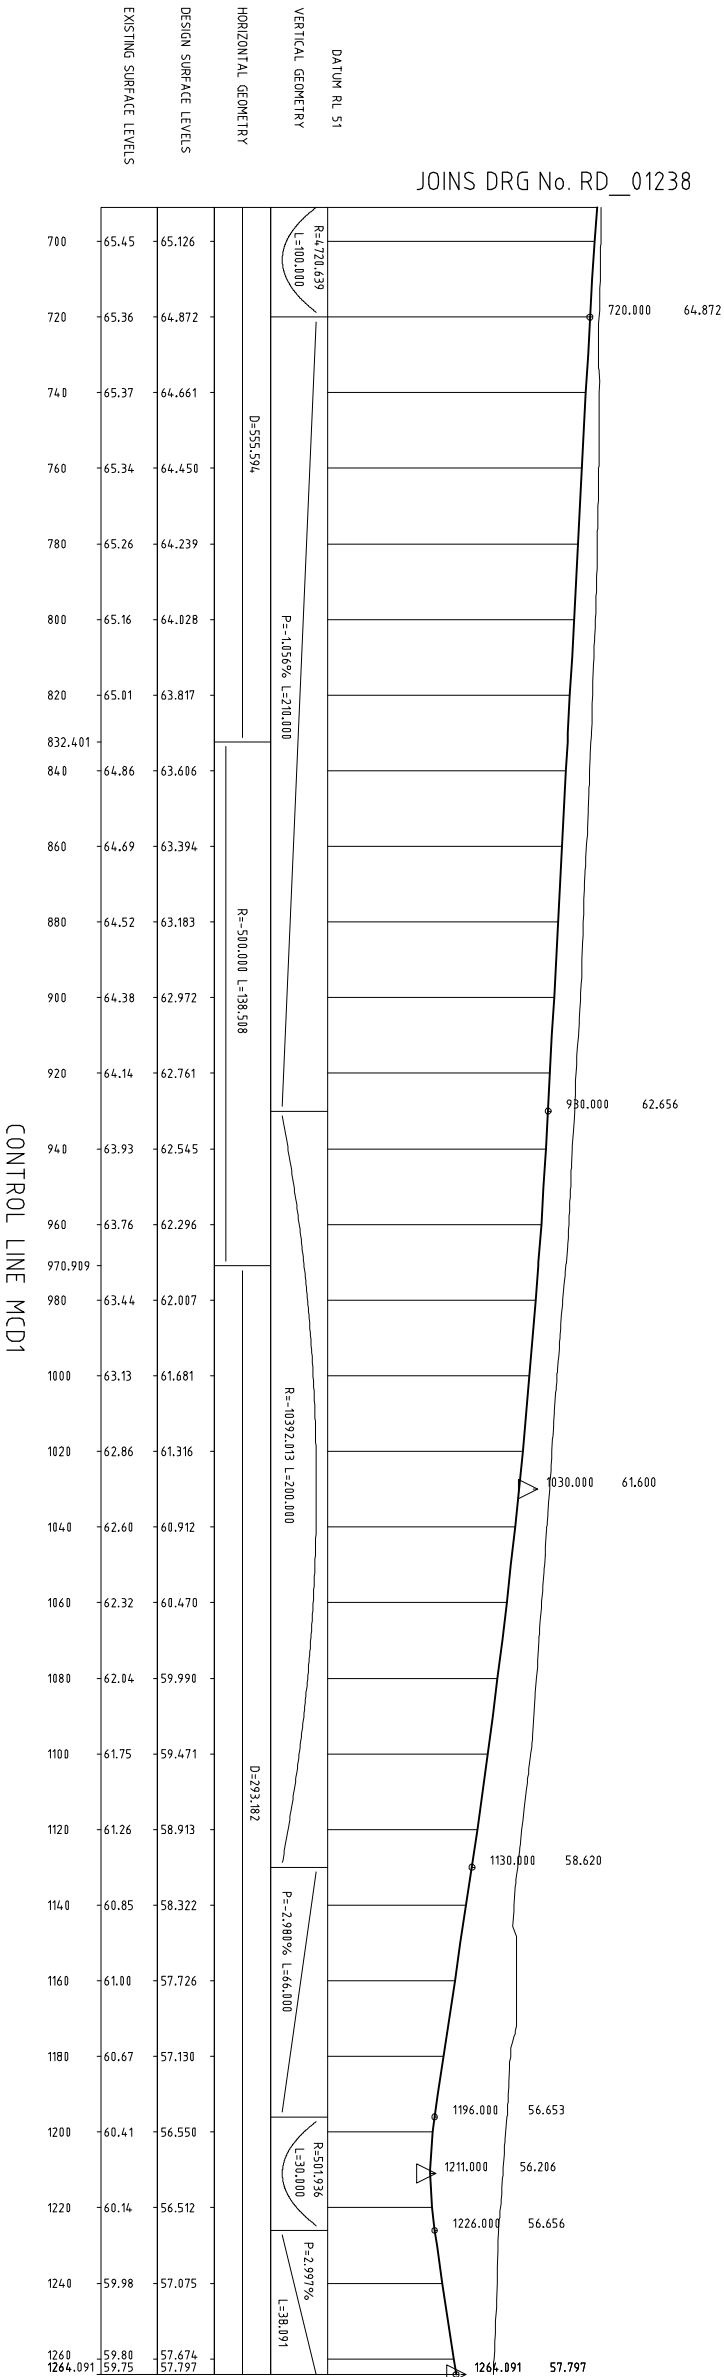

Copyright Maunsell Australia Pty Ltd, 2003

This drawing is confidential and shall only be used for the purposes of this project.

05	T.B	03.02.09	SUBMISSIONS REPORT ISSUE - FINAL	M.C.	DESIGNED	P.R	CHECKED	M.C.
04	T.B	5.12.08	SUBMISSIONS REPORT ISSUE - FINAL	M.C.	DRAWN	T.B	CHECKED	M.C.
03	T.B	21.11.08	SUBMISSIONS REPORT ISSUE - FINAL	M.C.				
02	P.R	15.10.08	SUBMISSIONS REPORT ISSUE FOR DISCUSSION	M.C.	APPROVED	-	DATE	-
01	T.B	16.09.08		M.C.				
NO	BY	DATE	DESCRIPTION	APPD				

THE SIGNING OF THIS TITLE BLOCK CONFIRMS THE DESIGN AND DRAFTING WITH THE MAUNSELL QUALITY ASSURANCE SYSTEM TO ISO 9001:2000

SCALE: 1:1000 HORIZONTAL FULL SIZE A1 1:200 VERTICAL FULL SIZE A1

CLIENT: Roads and Traffic Authority

CONTRACTOR:

DESIGNER: MAUNSELL | AECOM
Maunsell Australia Pty Ltd A.B.N. 20 093 846 925

WESTERN SYDNEY EMPLOYMENT HUB
PROPOSED ERSKINE PARK LINK ROAD NETWORK
MCD1 LONGSECTION
SHEET 2 OF 2

STATUS: PRELIMINARY
DRAWING NO: 20016306-RD-01239
REV: 05