


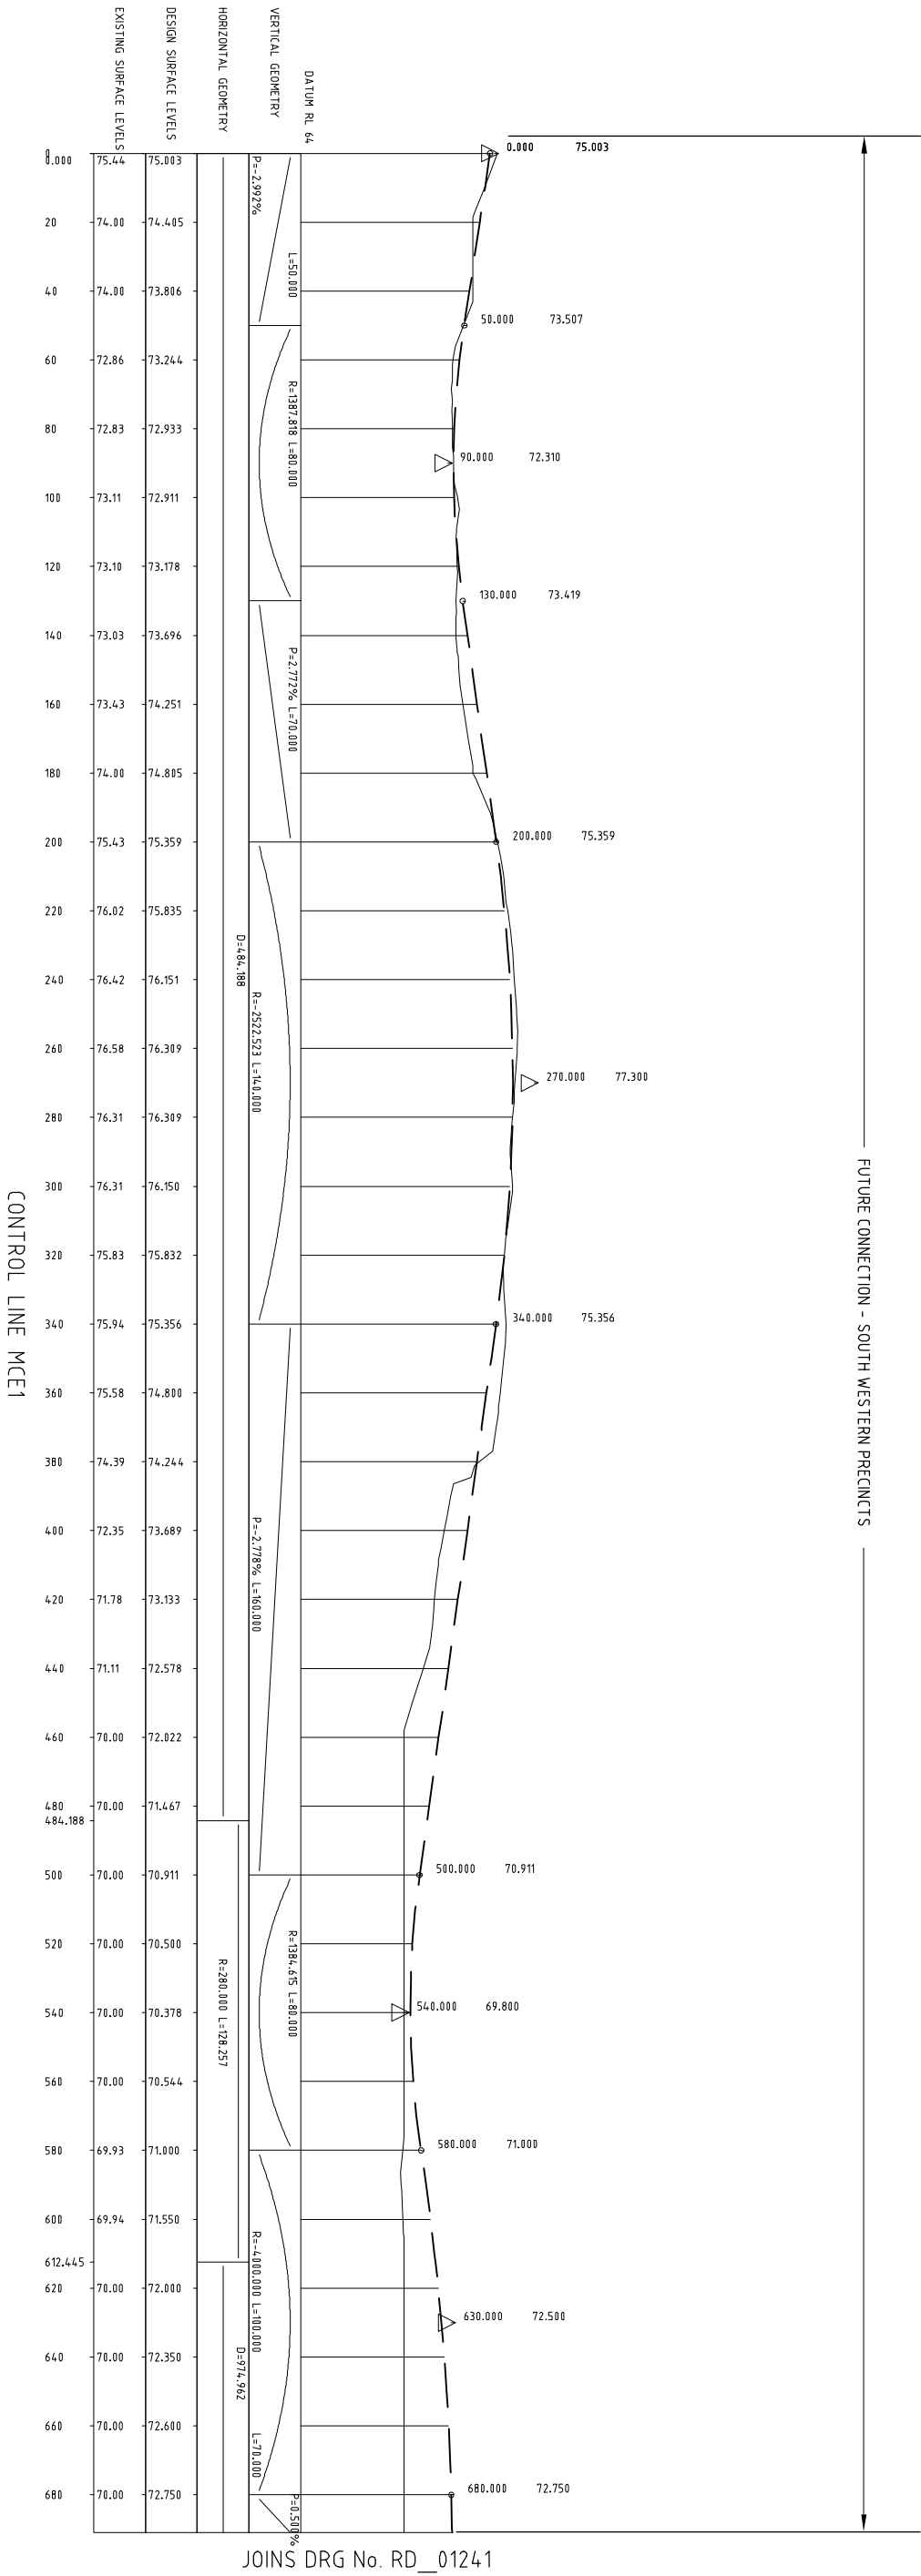

JOINS DRG No. RD_01241


© Copyright Mounsell Australia Pty Ltd, 2013

This drawing is confidential and shall only be used for the purposes of this project.

04	T.B.	5.12.08	SUBMISSIONS REPORT ISSUE - FINAL	M.C.	DESIGNED	P.R.	CHECKED	M.C.
03	T.B.	21.11.08	SUBMISSIONS REPORT ISSUE - FINAL	M.C.	DRAWN	T.B.	CHECKED	M.C.
02	P.R.	15.10.08	SUBMISSIONS REPORT ISSUE	M.C.	APPROVED	-	DATE	-
01	T.B.	16.09.08	FOR DISCUSSION	M.C.				
No.	BY	DATE	DESCRIPTION	APPD				

THE SIGNING OF THIS TITLE BLOCK CONFIRMS THE DESIGN AND DRAFTING WITH THE MAUNSELL QUALITY ASSURANCE SYSTEM TO ISO 9001:2000

SCALE: 1:1000 HORIZONTAL FULL SIZE A1, 1:200 VERTICAL FULL SIZE A1

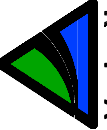

R T A
Roads and Traffic Authority

DESIGNER: MAUNSELL | AECOM
Mounsell Australia Pty Ltd A.B.N. 20 093 846 925

STATUS: PRELIMINARY
DRAWING NO: 20016306-RD-01240
SHEET 23 OF 35
REV: 04

WESTERN STONEY EMPLOYMENT HUB
PROPOSED ERSKINE PARK LINK ROAD NETWORK
MCE1 LONGSECTION
SHEET 1 OF 3