


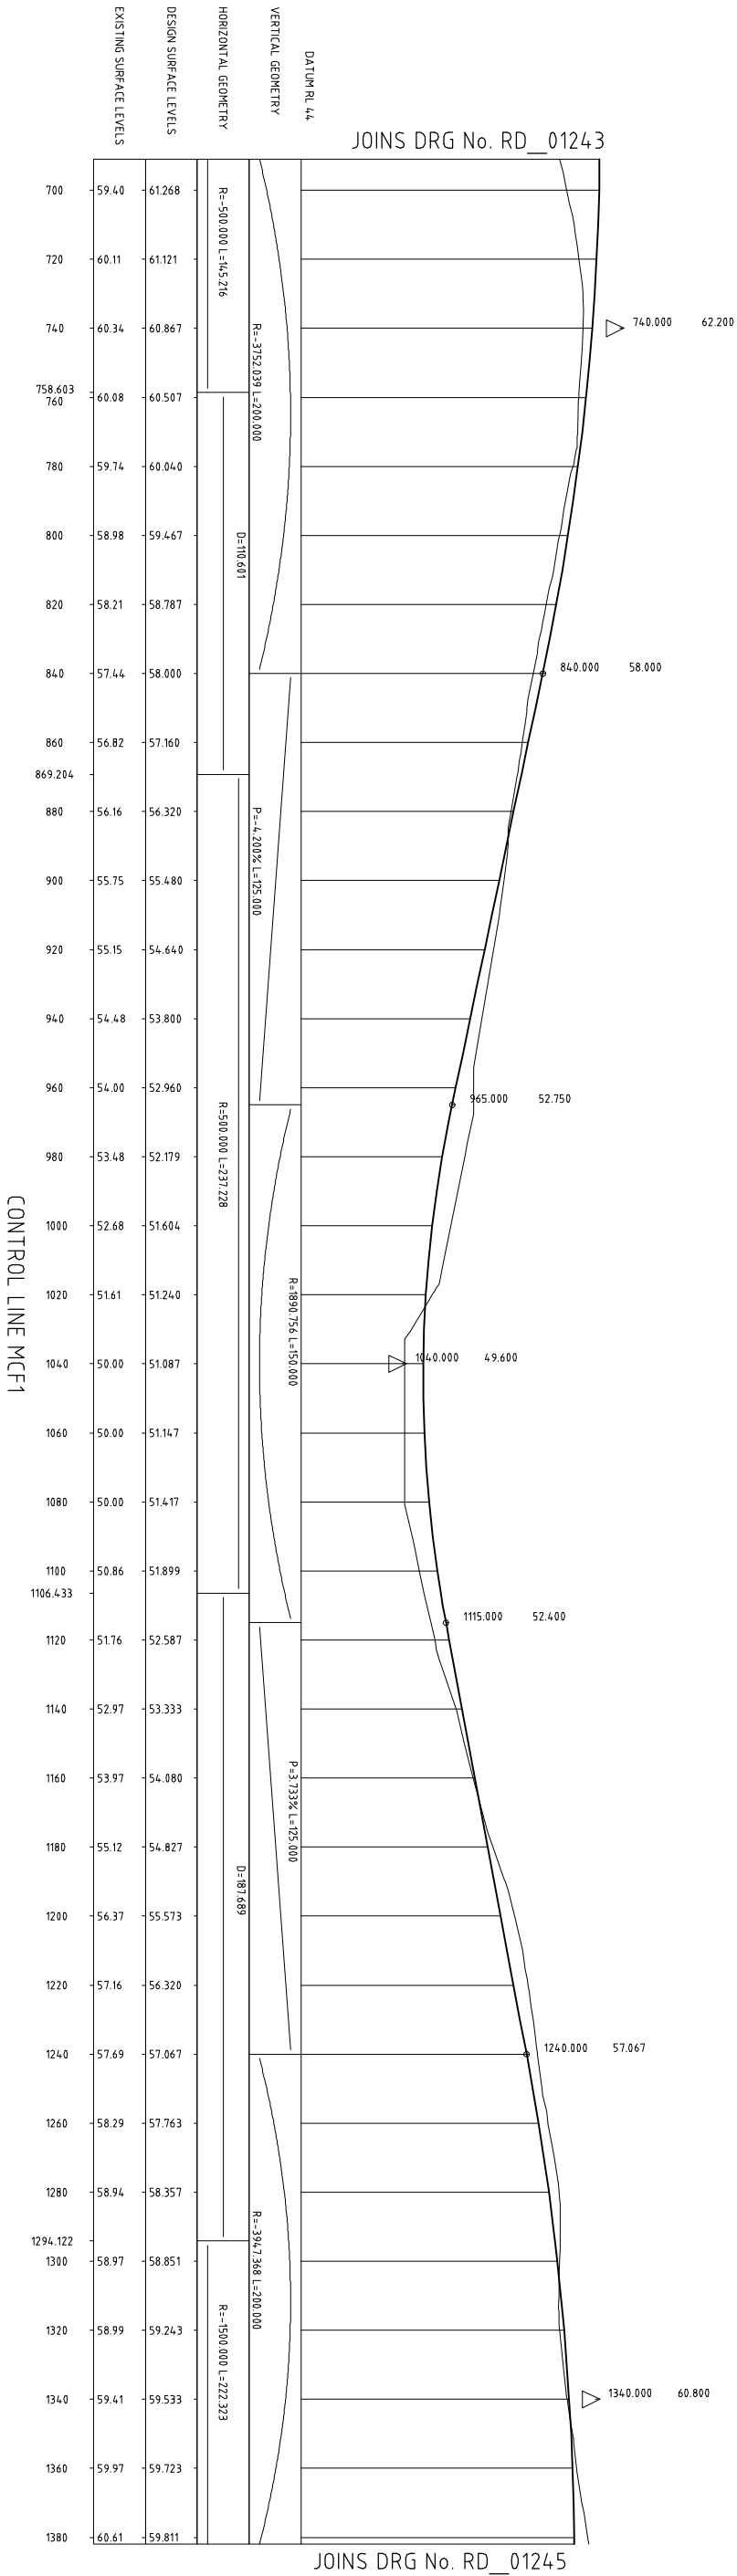

Copyright Mounsell Australia Pty Ltd, 2003

This drawing is confidential and shall only be used for the purposes of this project.

04	T.B.	5.12.08	SUBMISSIONS REPORT ISSUE - FINAL	M.C.	
03	T.B.	21.11.08	SUBMISSIONS REPORT ISSUE - FINAL	M.C.	
02	P.R.	15.10.08	SUBMISSIONS REPORT ISSUE	M.C.	
01	T.B.	16.09.08	FOR DISCUSSION	M.C.	
No.	BY	DATE	DESCRIPTION	APPD	

THE SIGNING OF THIS TITLE BLOCK CONFIRMS THE DESIGN AND DRAFTING WITH THE MAUNSELL QUALITY ASSURANCE SYSTEM TO ISO 9001:2000

DESIGNED	P.R.	CHECKED	M.C.
DRAWN	T.B.	CHECKED	M.C.
APPROVED	-	DATE	-

SCALE:

1:1000 HORIZONTAL FULL SIZE A1

1:200 VERTICAL FULL SIZE A1

CLIENT:

RTA
Roads and Traffic Authority

CONTRACTOR:

DESIGNER:

MAUNSELL | AECOM

Mounsell Australia Pty Ltd A.B.N. 20 093 846 925

WESTERN STONEY EMPLOYMENT HUB
PROPOSED ERSKINE PARK LINK ROAD NETWORK

MCF1 LONGSECTION
SHEET 2 OF 4

STATUS: PRELIMINARY

DRAWING NO: 20016306-RD-01244

SHEET 27 OF 35

REV: 04