


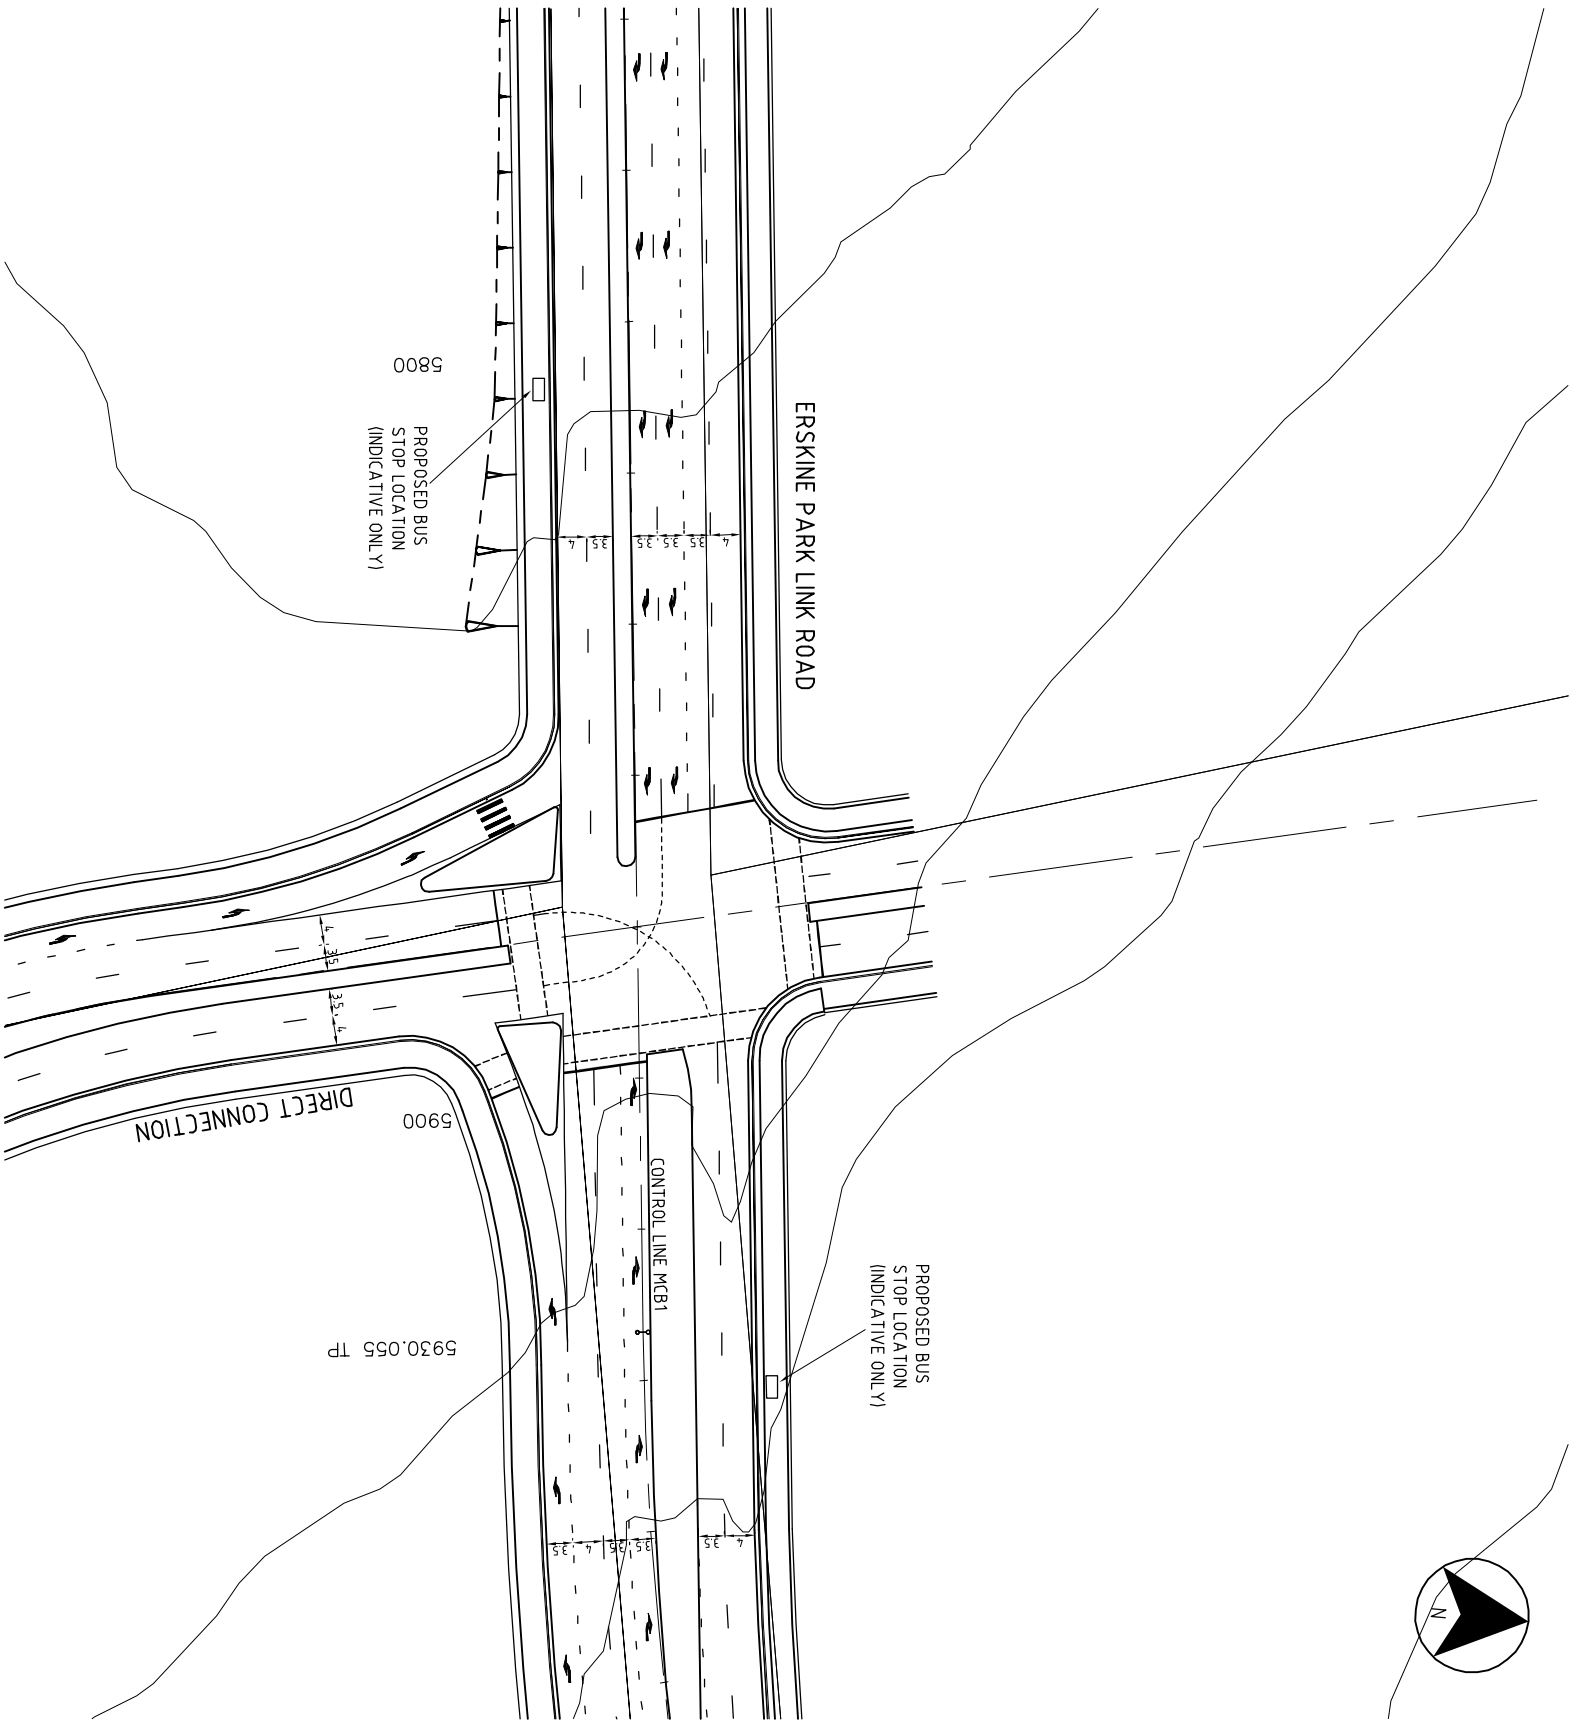

NOTE: 30m WIDE ROAD CORRIDOR (EXCLUDING BATTER SPILL) WIDENED UP TO 40m AT INTERSECTIONS TO ACCOMMODATE TURNING LANES



This drawing is confidential and shall only be used for the purposes of this project				THE SIGNING OF THIS TITLE BLOCK CONFIRMS THE DESIGN AND DRAFTING OF THIS PROJECT HAVE BEEN PREPARED AND CHECKED IN ACCORDANCE WITH THE MAUNSELL QUALITY ASSURANCE SYSTEM TO ISO 9001:2000			
				DESIGNED	P R	CHECKED	M C
				DRAWN	T B	CHECKED	M C
						DATE	-
02	T.B.	5/12/08	SUBMISSIONS REPORT ISSUE - FINAL	M.C.	APPROVED	-	-
01	T.B.	2/11/08	SUBMISSIONS REPORT ISSUE - FINAL	M.C.	APPRO		
				SCALES:			
							
				CLIENT:			
							
				CONTRACTOR:			
				DESIGNER:			
				MAUNSELL   AECOM			
				Mounsell Australia Pty Ltd A.B.N. 20 093 846 925			
				WESTERN SYDNEY EMPLOYMENT HUB PROPOSED ERSKINE PARK LINK ROAD NETWORK			
				CONCEPT INTERSECTION PLAN ERSKINE PARK LINK ROAD (MCB1) AND DIRECT CONNECTION			
				SHEET 35 OF 35			
				STATUS: PRELIMINARY		DRAWING NO: 20016306-RD-01265 REV: 02	