




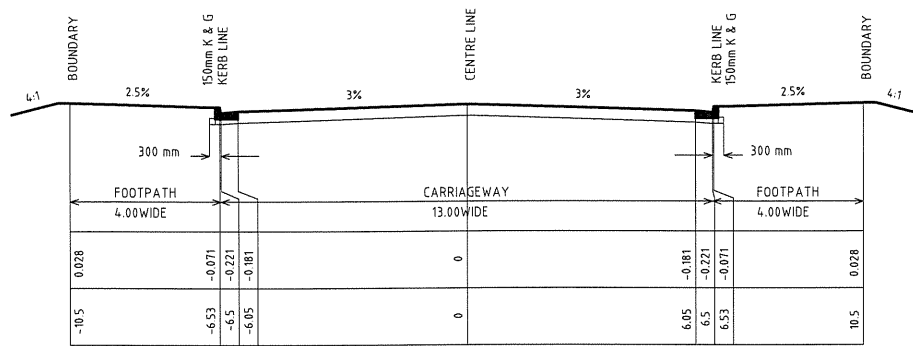


LINK ROAD COMMERCIAL / LINK ROAD #1 (T.S. 3)

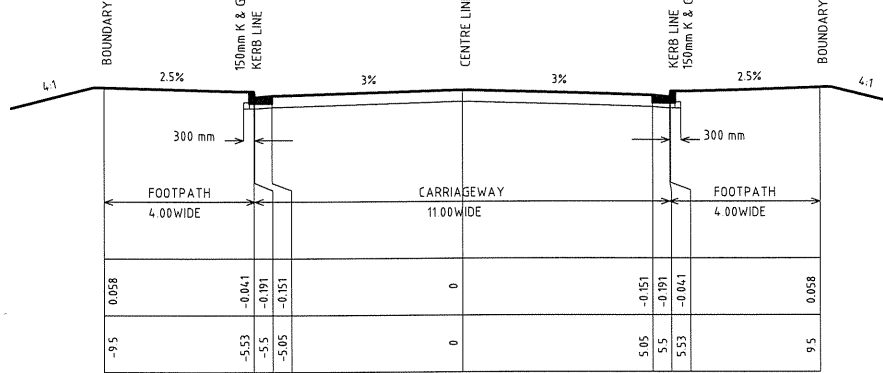


T.S. 2

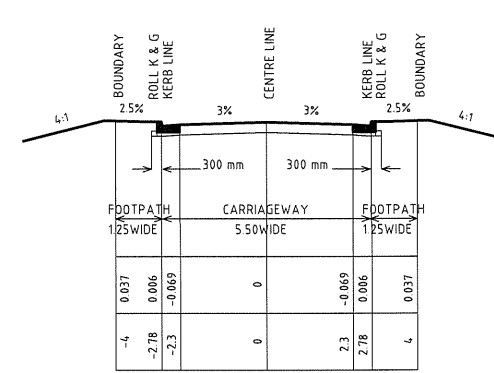


LANEWAY (T.S. 7)

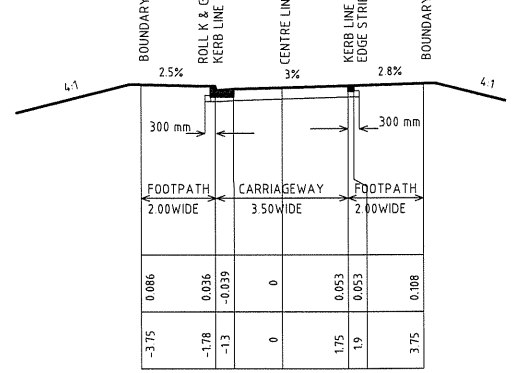


ACCESSWAY (T.S. 12)

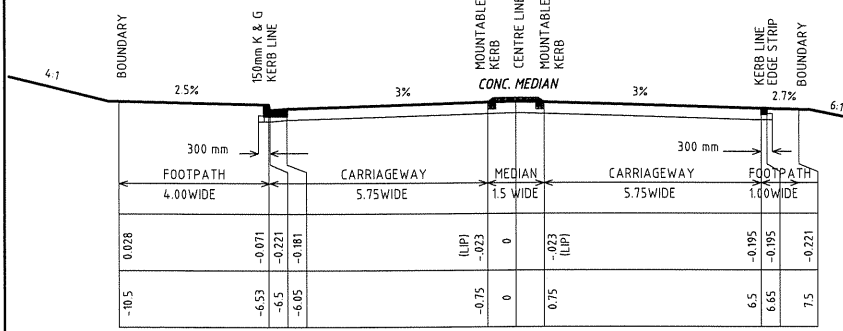


SECONDARY ARTERIAL (T.S. 4)

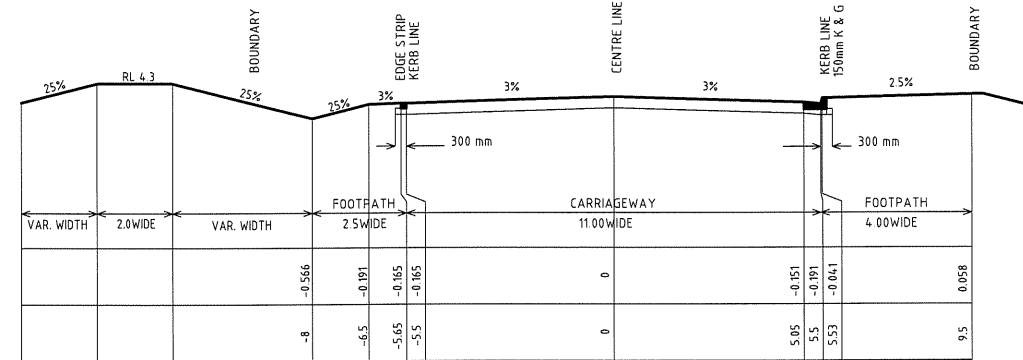


LINK ROAD #2 (T.S. 11)

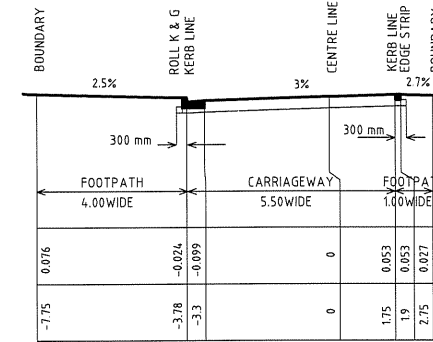


ONE WAY (T.S. 8)

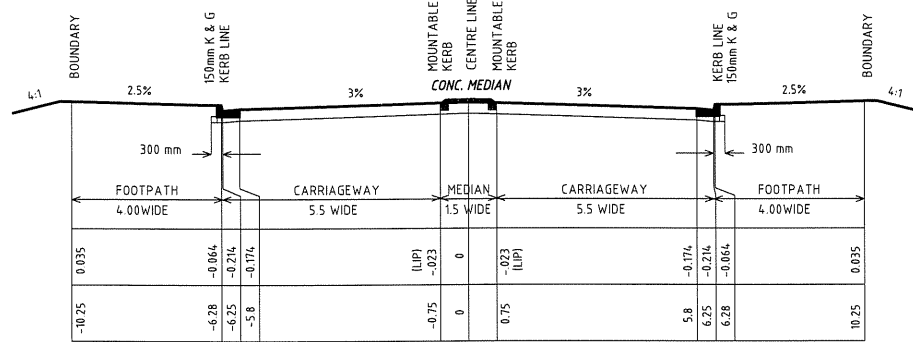


LINK ROAD #1 (T.S. 13)

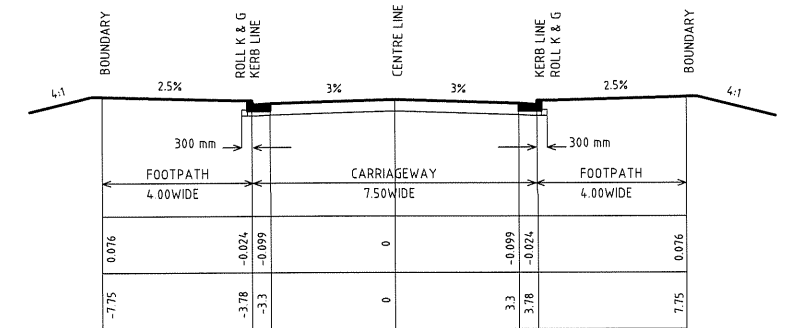


STREET #1 (T.S. 1)

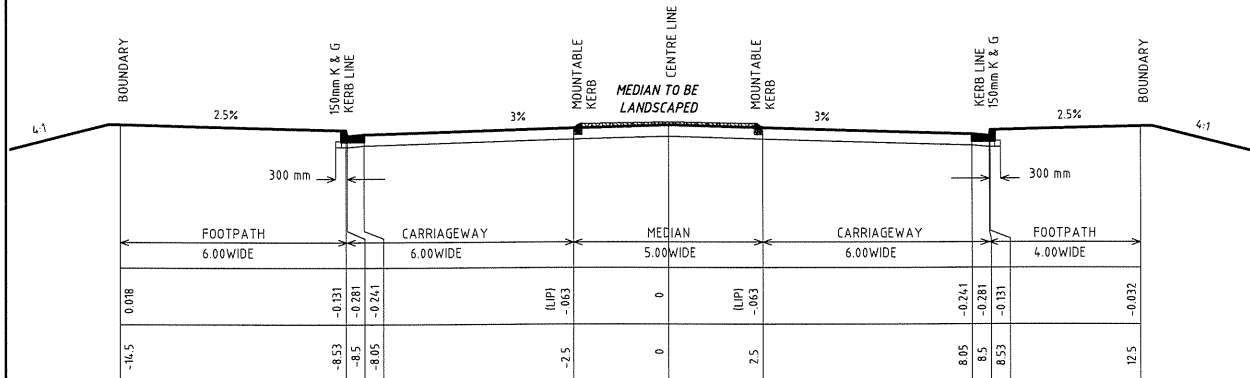


CONNECTOR (T.S. 6)

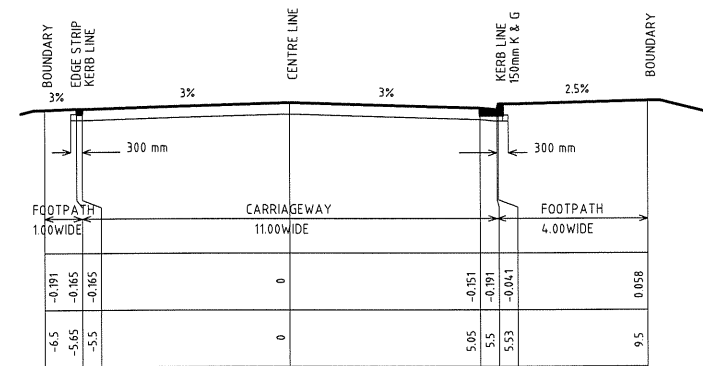


LINK ROAD #2 (T.S. 9)

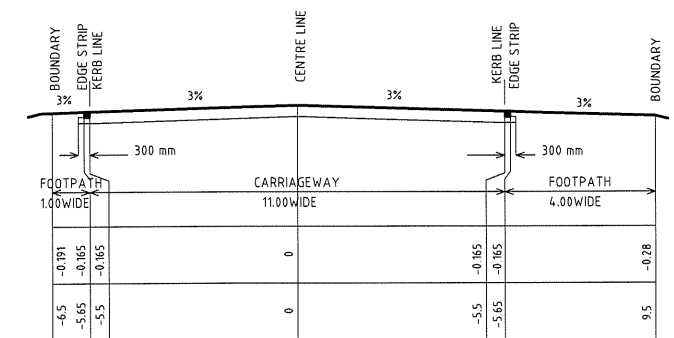


LINK ROAD #2 (T.S. 10)

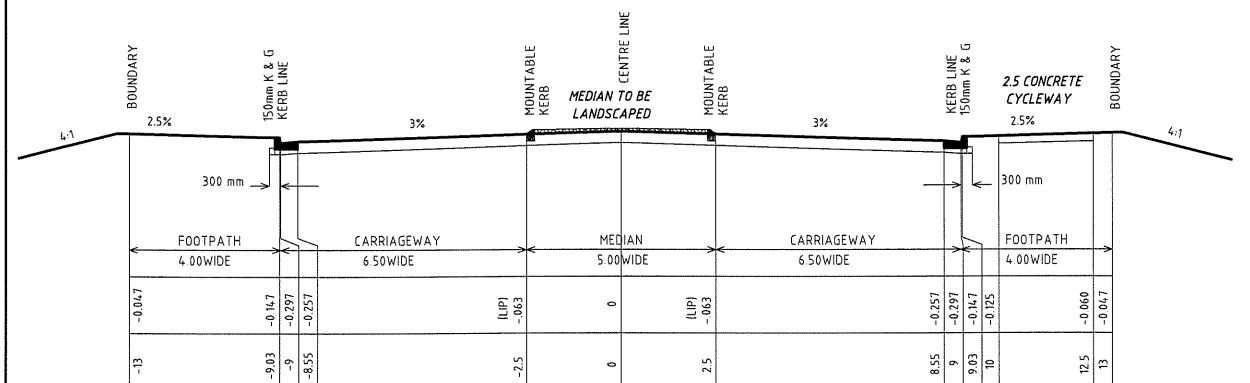

ARTERIAL #1 (T.S. 14)

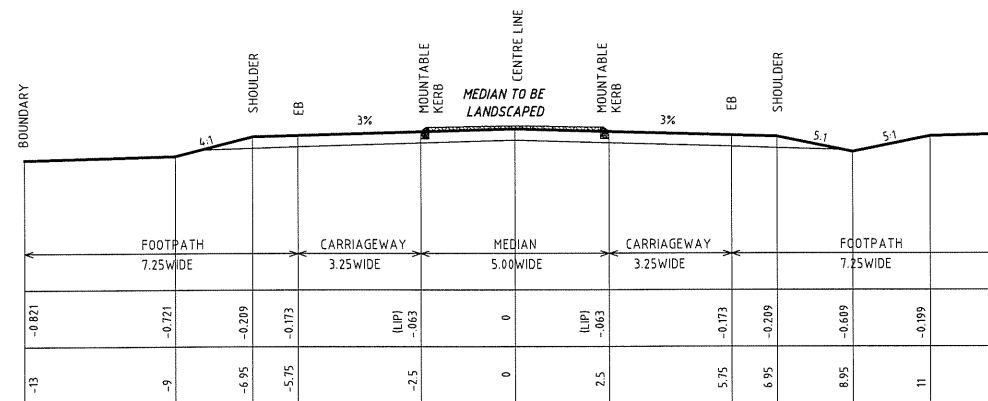

ARTERIAL #2 (T.S. 15)

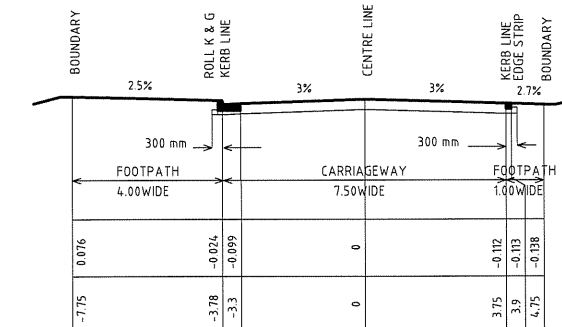

STREET #2 (T.S. 5)

C	T.S. 3 Added	GH	GH	A.V.	AL	6/8/08
B	T.S. 3 Removed	GH	GH	-	-	21/07/08
A	Original Issue	GH	GH	-	-	21/04/08
REV	DETAILS OF AMENDMENT	DESIGNED	DRAWN	CHECKED	APPROVED	DATE
* Denote the original signature and date when revision was issued.						



SCALE : 1:100 for A1 Size Plot	SHEET No. : 10	FILE : 20700146	DATE : 20700146
JOB No. : 201479	DATE : 201479	DATE : 201479	DATE : 201479
COMPUTER FILE : S:\projects\Myall Quays\dwg\STG9\amended_road_layout-2.dwg			