




ROAD.No.11
H=1:500 V=1:100

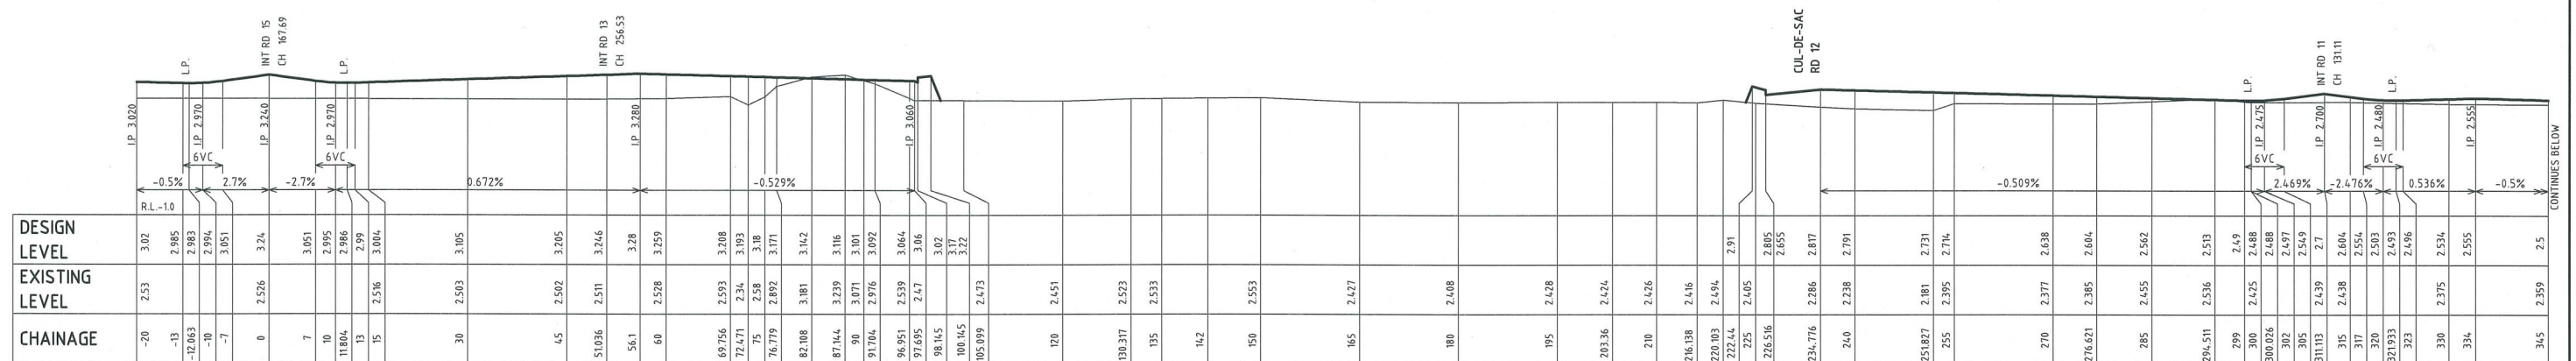

ROAD.No.12
H=1:500 V=1:100

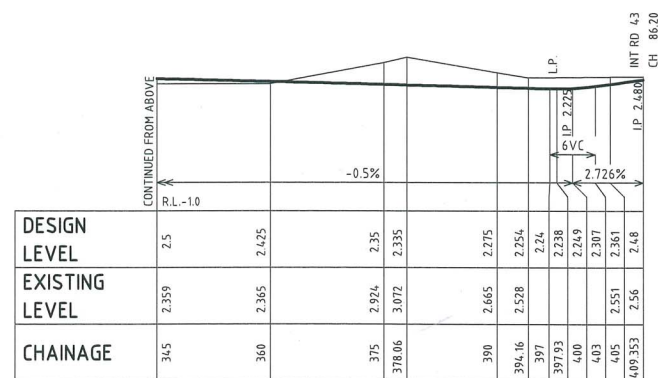

ROAD.No.12 - CONTINUED
H=1:500 V=1:100

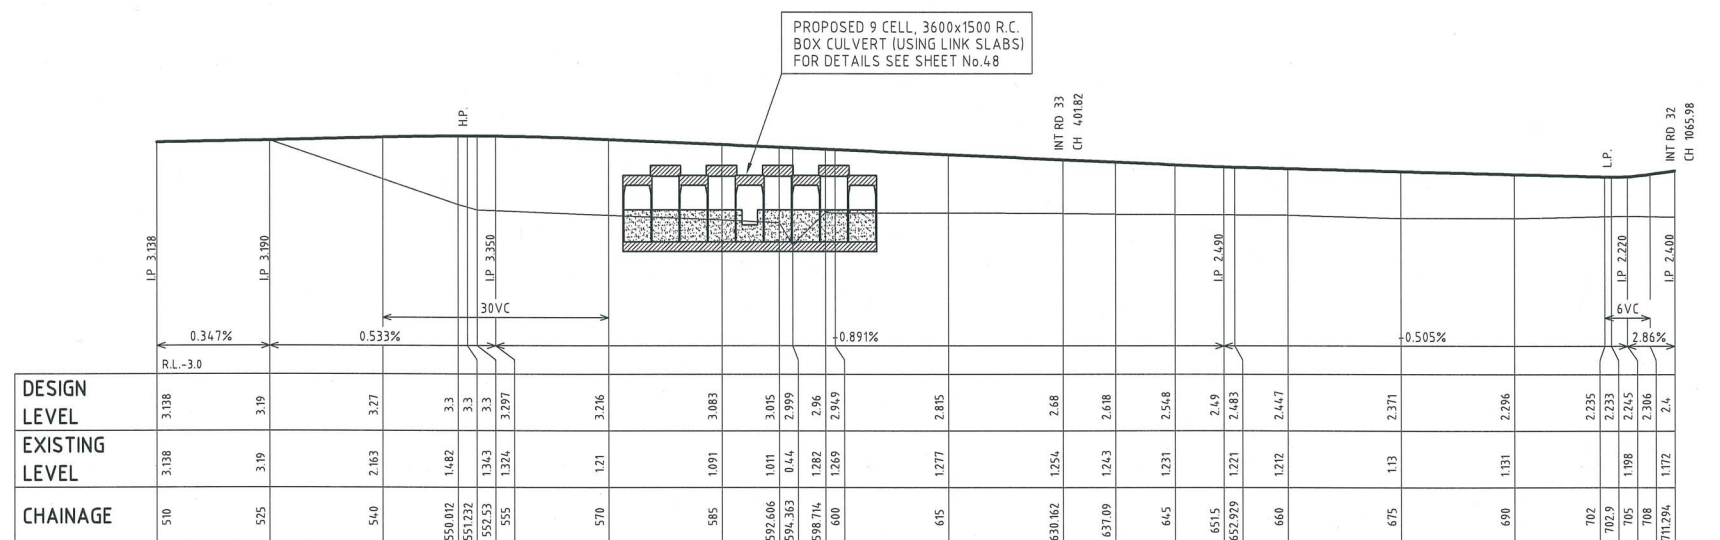

SHORELINE DRIVE (ROAD.No.4)
H=1:500 V=1:100

PROPOSED ROAD LONGITUDINAL SECTIONS

E	Admin Revision	GH	GH	AV	BL	17/09/08
D	Revised Road Layout	GH	GH	AV	BL	17/09/08
C	Commercial Centre Included	GH	GH	AV	BL	06/08/08
B	Amended Design - Scheme 5 Adopted	GH	GH	-	-	10/06/08
REV	DETAILS OF AMENDMENT	DESIGNED	DRAWN	CHECKED	APPROVED	DATE
* Denote the original signature and date when revision was issued.						

TATTERSALL
SURVEYORS
DEVELOPMENT CONSULTANTS

SCALE : 1:100 for A1 Size Plot

SHEET No. : 12
JOB No. : 201479
DATE : Plotted 11/03 17/09/08
FILE : 20700116
COMPUTER FILE : S:\projects\Myall Quays\dwg\STG9\road longsections.dwg