




ROAD.No.16
H=1:500 V=1:100

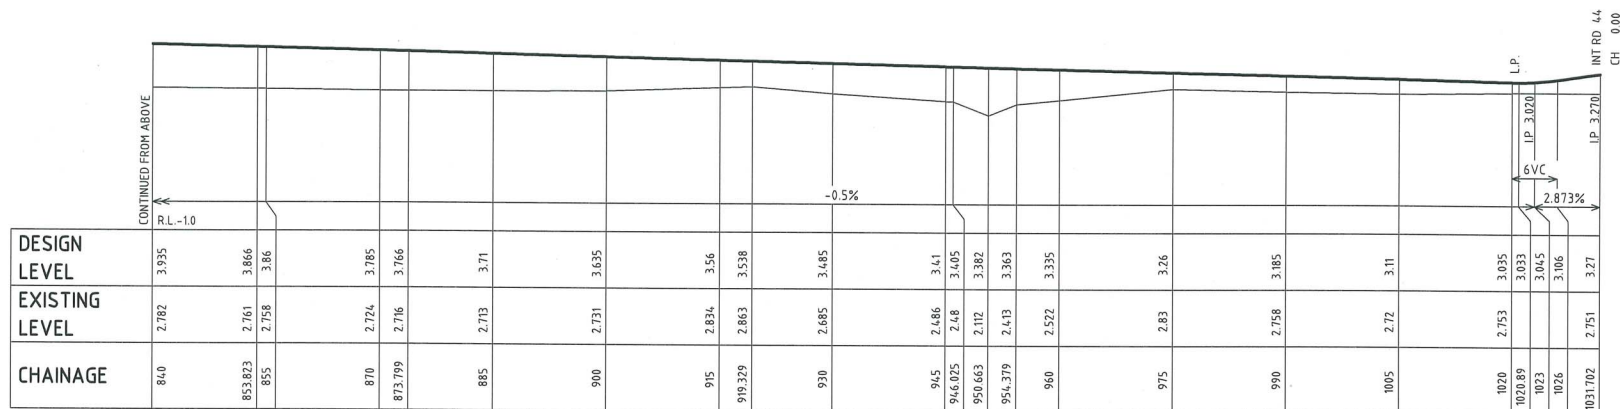

ROAD.No.16
H=1:500 V=1:100

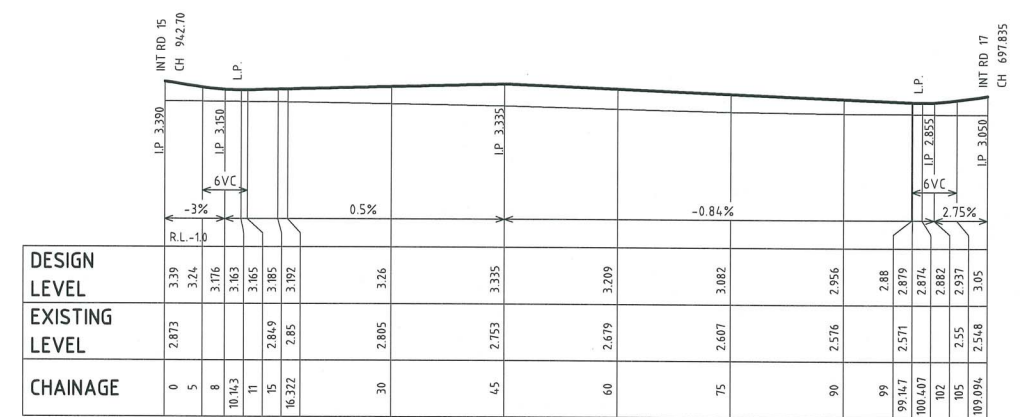

ROAD.No.21
H=1:500 V=1:100

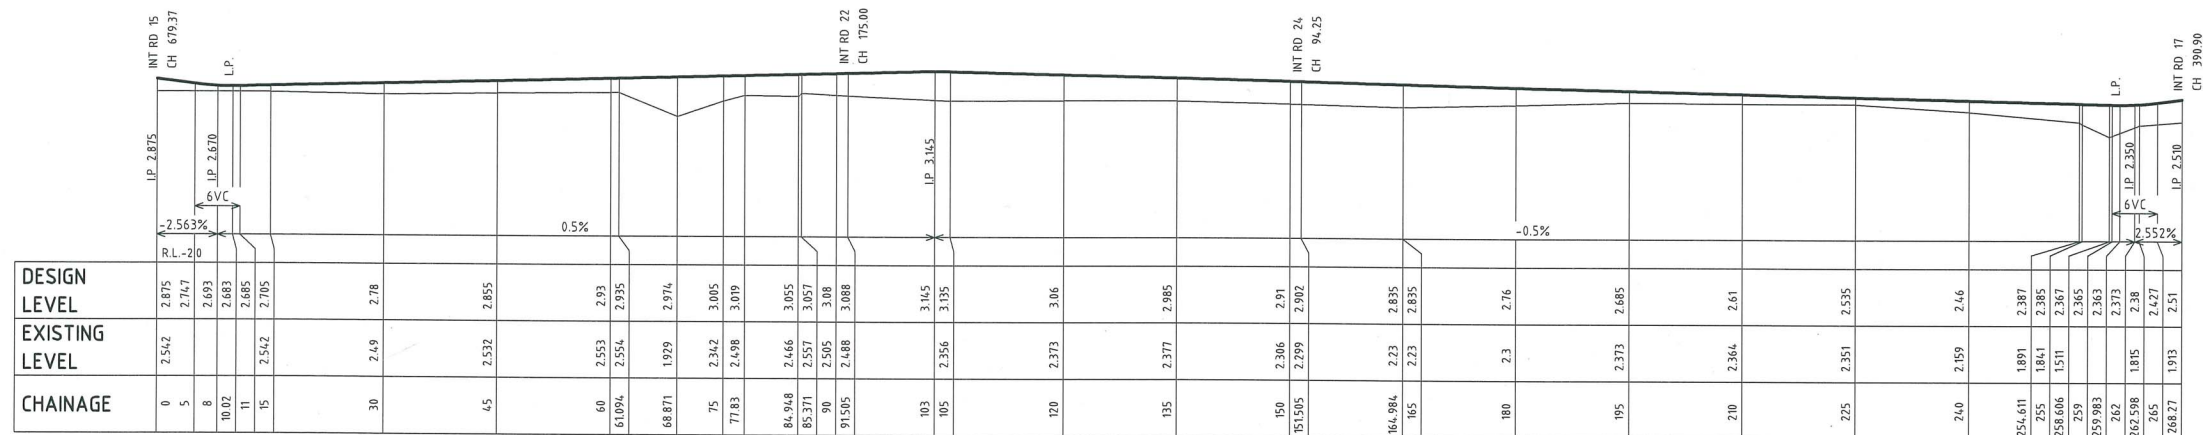

ROAD.No.18
H=1:500 V=1:100

PROPOSED ROAD LONGITUDINAL SECTIONS

C	Admin Revision	GH	GH	A.V.	BL*	06/08/08*
B	Amended Design - Scheme 5 Adopted	GH	GH	AV*	BL*	23/10/07*
A	Original Issue	GH	GH	-	-	-
REV	DETAILS OF AMENDMENT	DESIGNED	DRAWN	CHECKED	APPROVED	DATE
* Denote the original signature and date when revision was issued.						

TATTERSALL
SURVEYORS
DEVELOPMENT CONSULTANTS

SCALE : 1:100 for A1 Size Plot

SHEET No. :15
JOB No. : 201479
DATE : Plotted 18.13 19/12/07
FILE : 20700119
SHEET 15/22
A1

COMPUTER FILE : S:\projects\Myall Quays\dwg\STG9\road longsections.dwg