




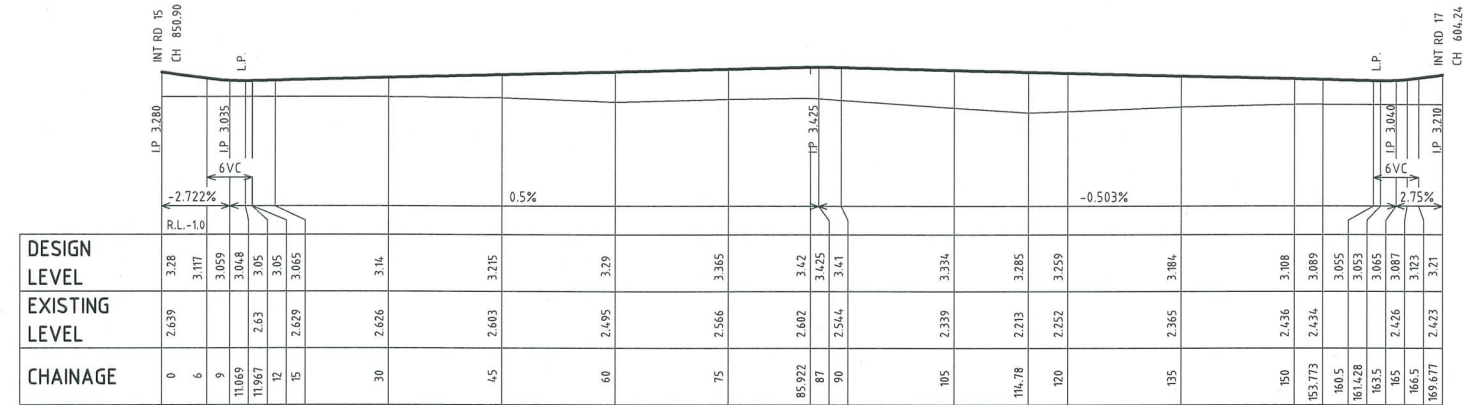


ROAD.No.20
H=1:500 V=1:100

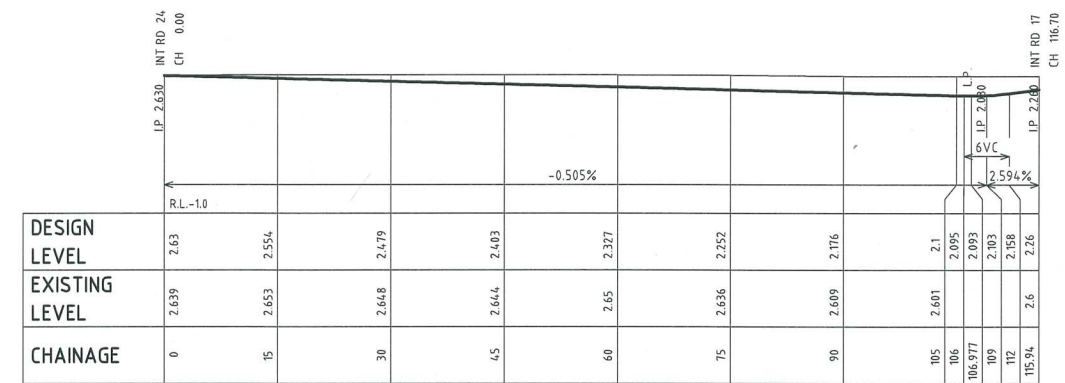


ROAD.No.23
H=1:500 V=1:100

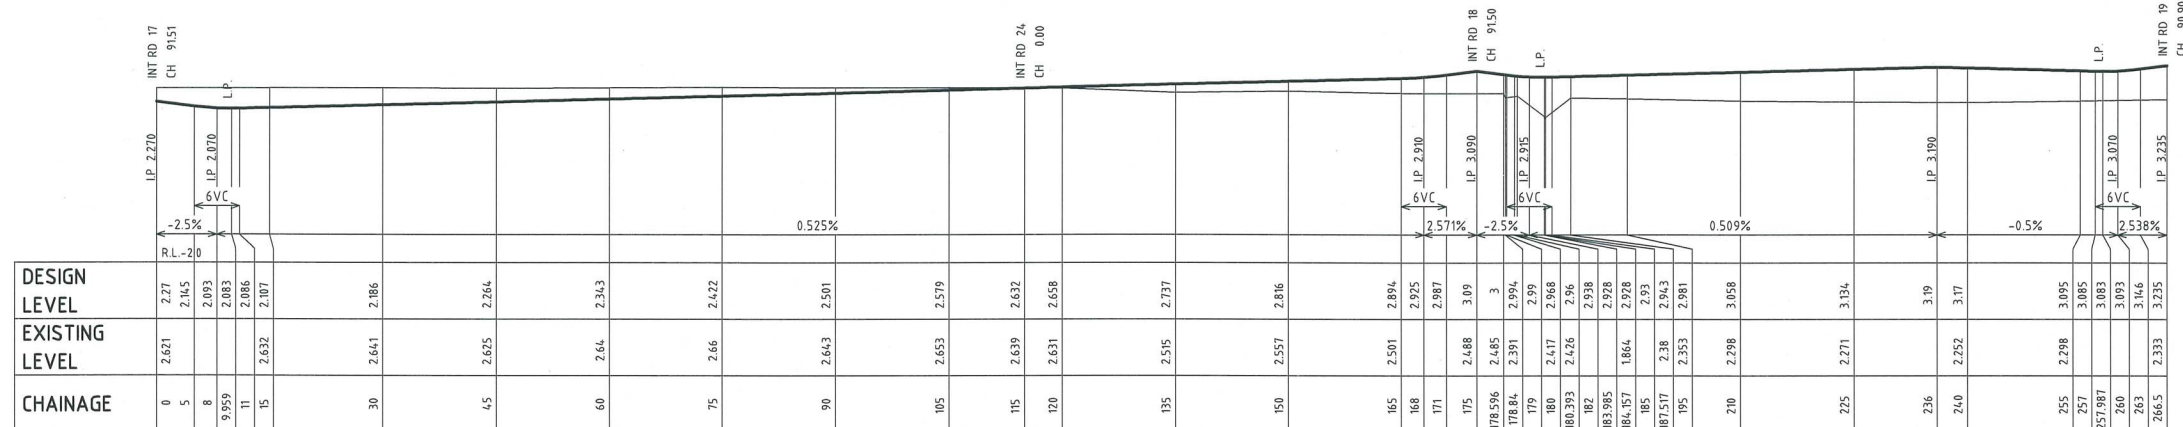

ROAD.No.22
H=1:500 V=1:100

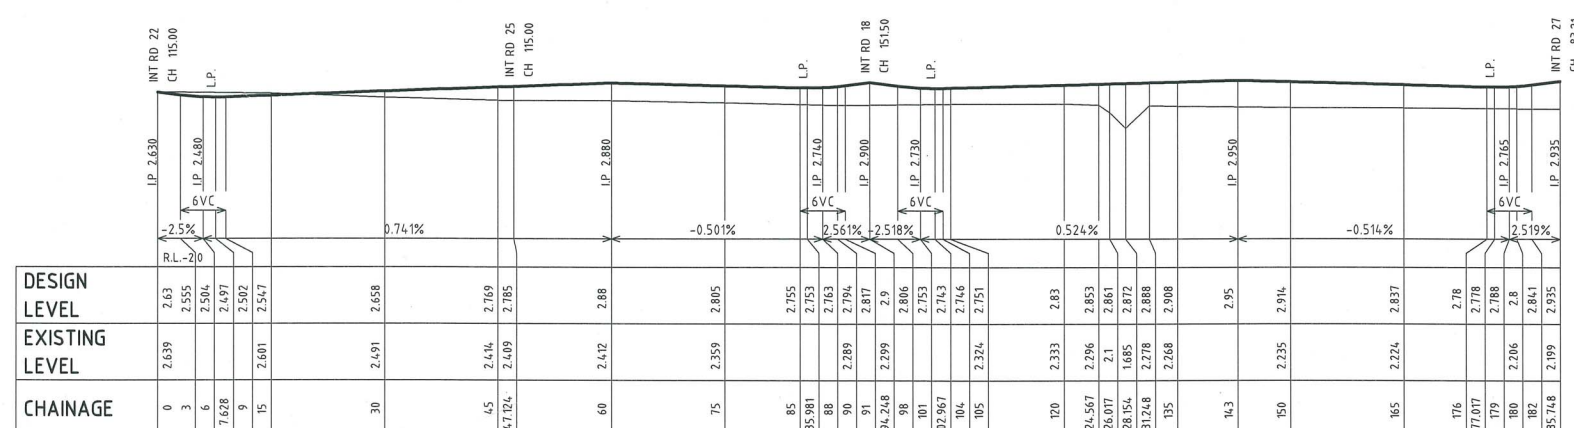

ROAD.No.24
H=1:500 V=1:100

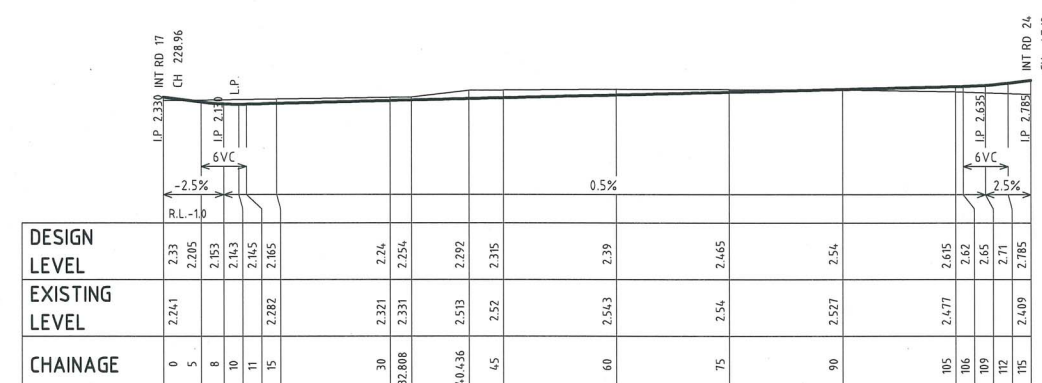

ROAD.No.25
H=1:500 V=1:100

PROPOSED ROAD LONGITUDINAL SECTIONS

C	Admin Revision	GH	GH	AV	06/08/08
B	Amended Design - Scheme 5 Adopted	GH	GH	AV	23/10/07
A	Original Issue	GH	GH		
REV	DETAILS OF AMENDMENT	DESIGNED	DRAWN	CHECKED	APPROVED
* Denote the original signature and date when revision was issued.					

TATTERSALL
SURVEYORS
DEVELOPMENT CONSULTANTS

SCALE : 1:100 for A1 Size Plot	SHEET No. : 17	FILE : 20700121	SHEET No. : 17
JOB No. : 201479	DATE : Plotted 18/13/19/12/07	DATE : 20700121	A1
COMPUTER FILE : S:\projects\Myall Quays\dwg\STG9\road longsections.dwg			