




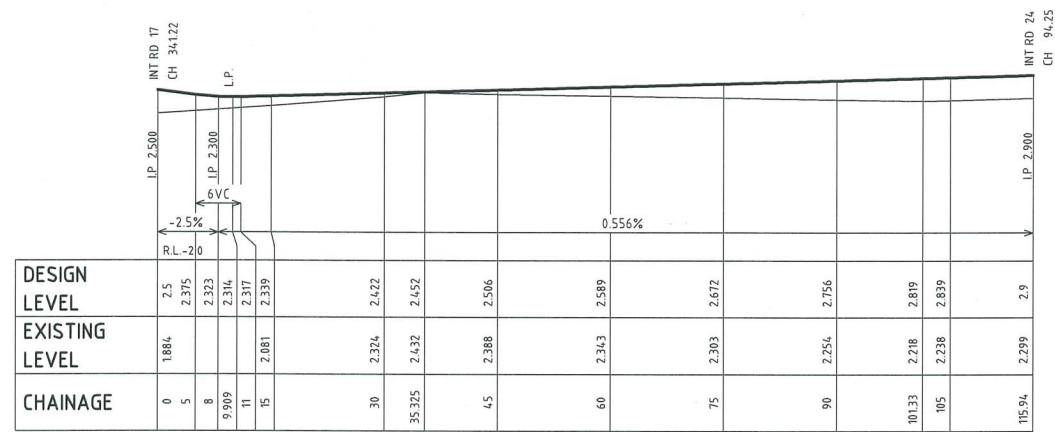


ROAD.No.26
H=1:500 V=1:100

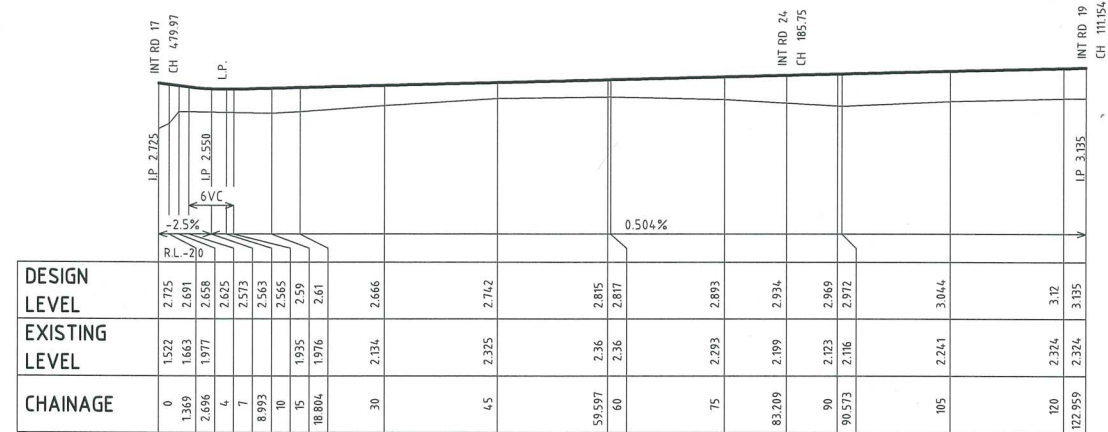

ROAD.No.27
H=1:500 V=1:100

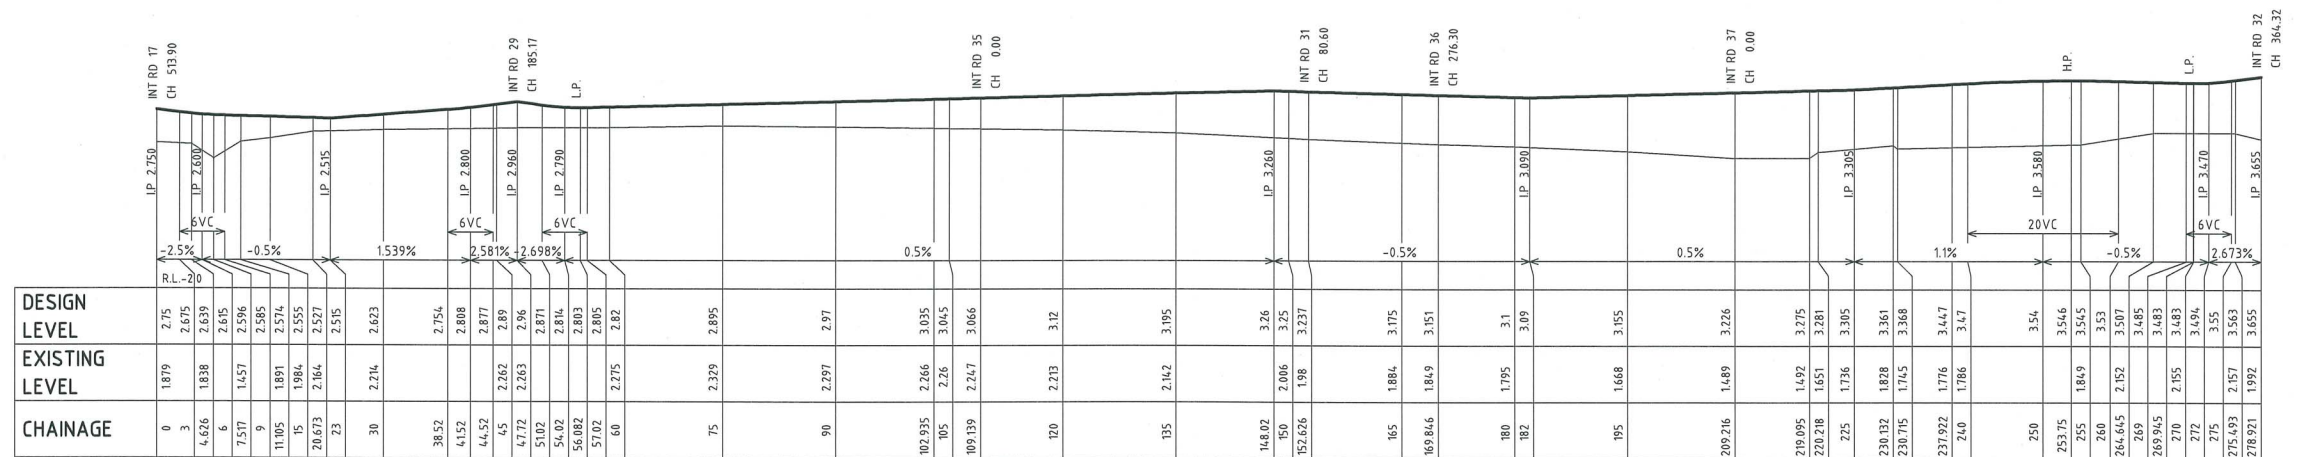

ROAD.No.28
H=1:500 V=1:100

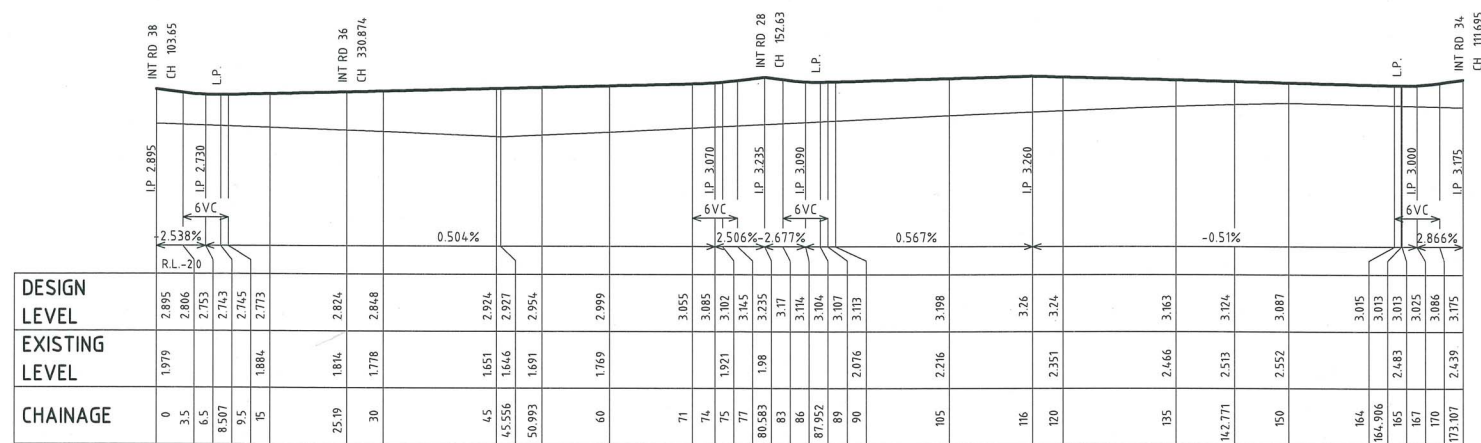

ROAD.No.31
H=1:500 V=1:100

PROPOSED ROAD LONGITUDINAL SECTIONS

C	Admin Revision	GH	GH	AV	BL	23/10/07
B	Amended Design - Scheme 5 Adopted	GH	GH	AV	BL	06/08/08
A	Original Issue	GH	GH	-	-	23/10/07
REV	DETAILS OF AMENDMENT	DESIGNED	DRAWN	CHECKED	APPROVED	DATE
* Denote the original signature and date when revision was issued.						

TATTERSALL
SURVEYORS
DEVELOPMENT CONSULTANTS

SCALE : 1 : 100 for A1 Size Plot
SHEET No. : 18
JOB No. : 2014-79
DATE : Plotted 18/13/19/12/07

FILE : 20700122
DATE : 2014-79
SHEET 18 OF 18
COMPUTER FILE : S:\projects\Myall Quays\10g\10g\road longsections.dwg