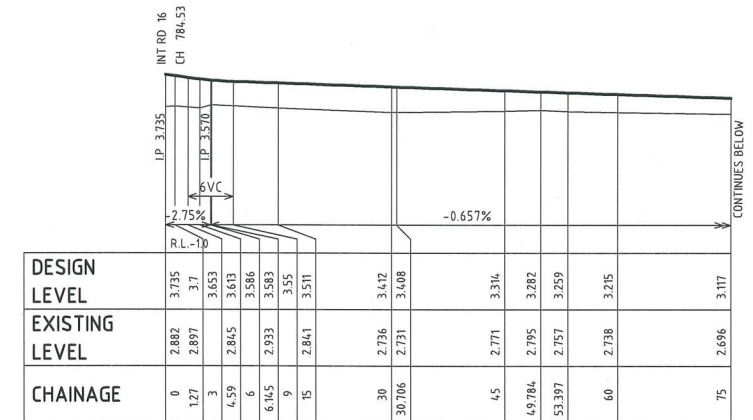
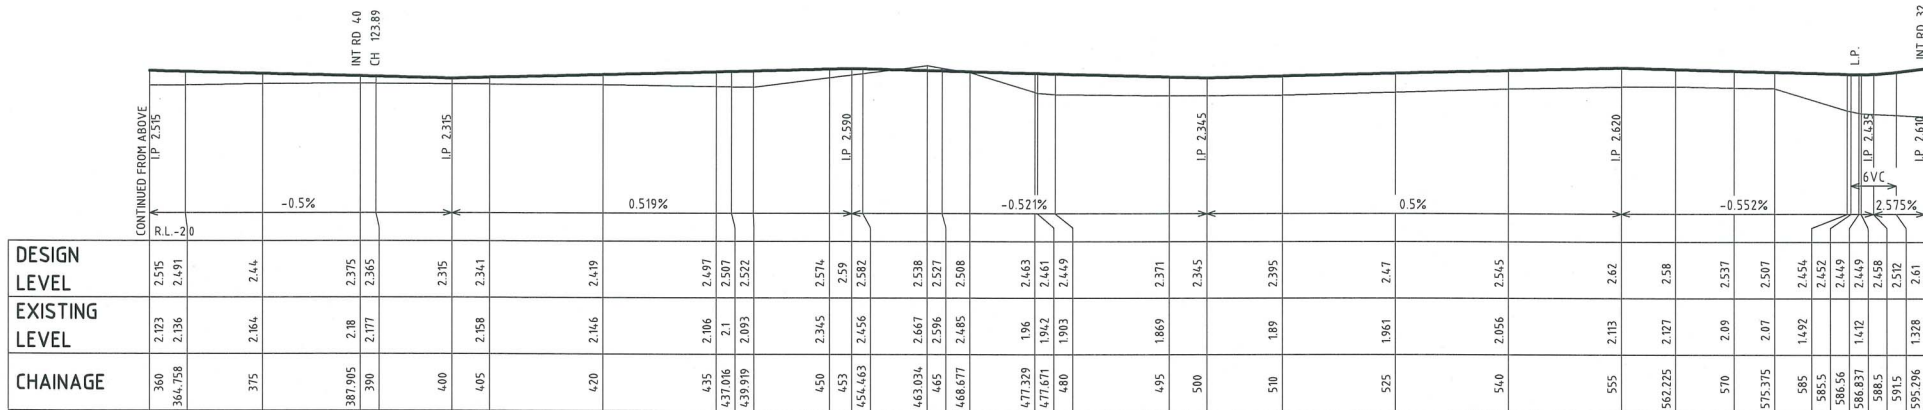
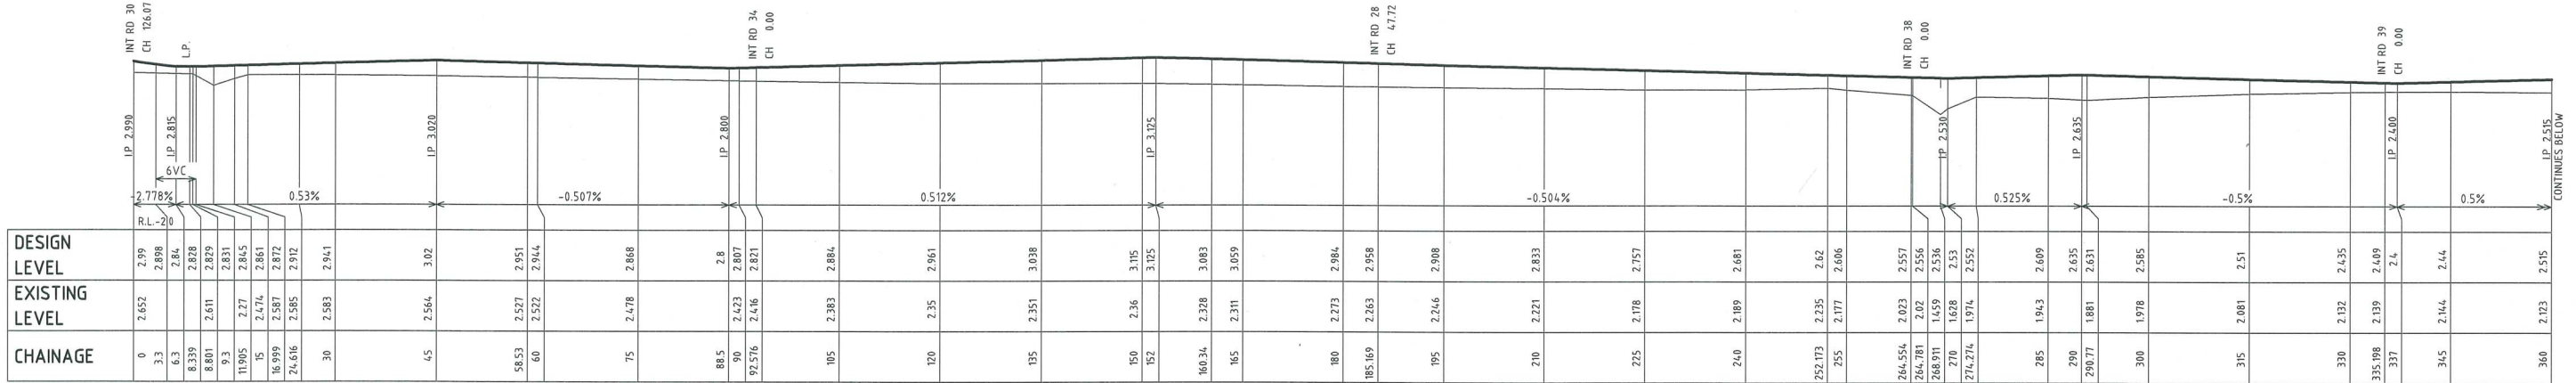


PROPOSED ROAD LONGITUDINAL SECTIONS