

SHEET 1

5,000

6,000

Landscaped Mound

2,500

MYALL STREET

MYALL STREET

2.5m wide cycleway

Turf

Access road edge

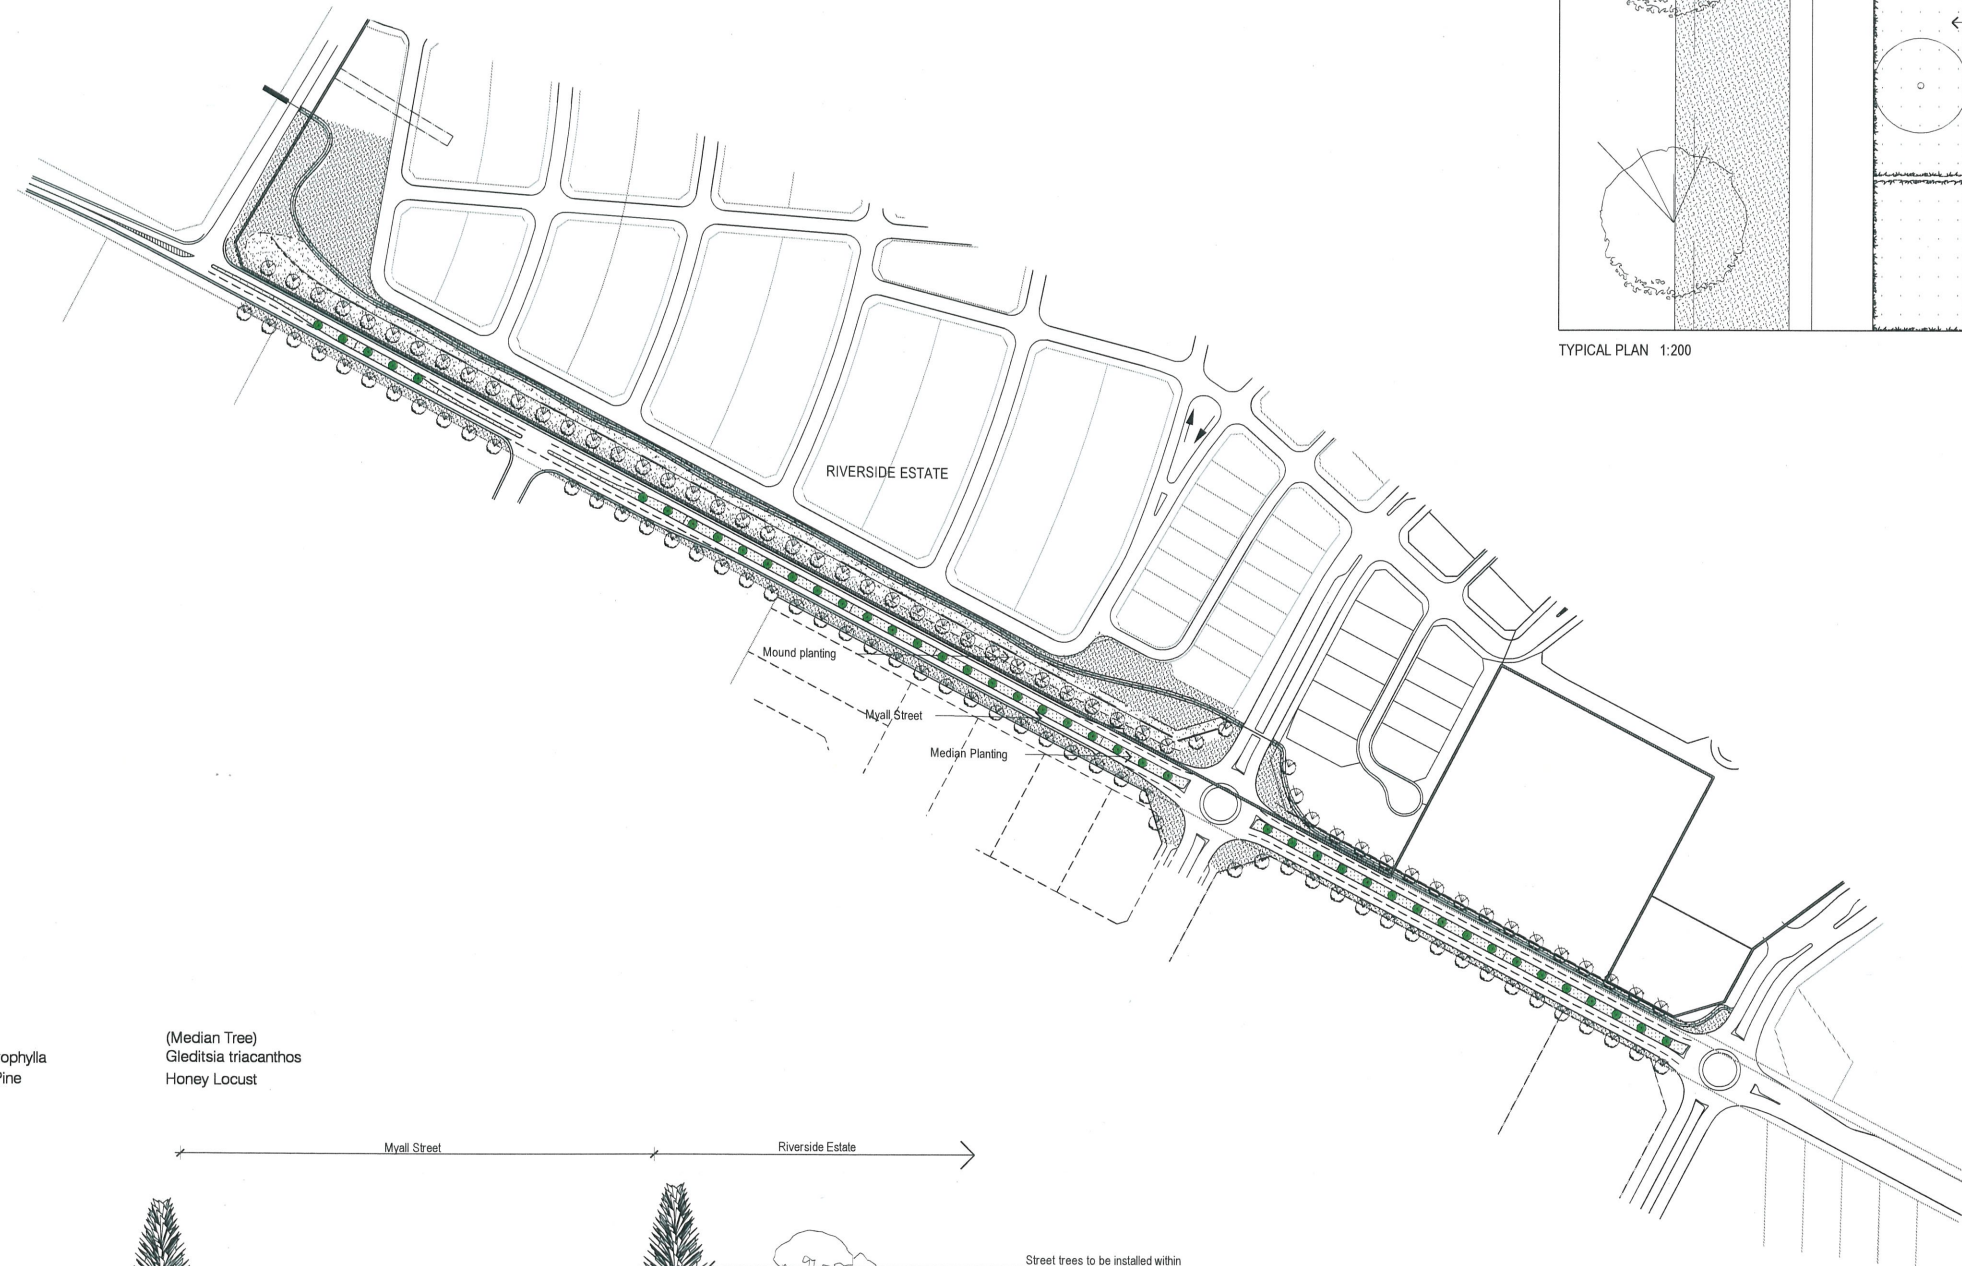
Street tree -
Araucaria heterophylla installed
internal of boundary.

Median planting - refer to planting
schedule for species list. Planting
to be in 50m bands.

Median tree -
Gleditsia triacanthos





 

Mound planting - refer to planting
schedule for species list.

TYPICAL PLAN 1:200



TYPICAL SECTION 1:200

PLANTING SCHEDULE

KEY	SPECIES	SIZE	SPACING	QUANTITY
Street Tree				
 	<i>Araucaria heterophylla</i>	400Lt	15m c/s	111
Median Planting				
 	<i>Gleditsia triacanthos</i>	800Lt	15m c/s	44
	<i>Dianella 'Little Jess'</i>	150mm	6/m ²	7200
	<i>Lomandra 'Seascape'</i>	150mm	6/m ²	7200
	<i>Pennisetum 'Nafay'</i>	150mm	6/m ²	7200
Mound Planting				
	<i>Dianella 'Little Jess'</i>	tubestock	6/m ²	19290
	<i>Lomandra 'Seascape'</i>	tubestock	6/m ²	19290
	<i>Banksia integrifolia</i>	150mm	1m c/s	1500
	<i>Banksia serrata</i>	150mm	1m c/s	1500
	<i>Doryanthes excelsa</i>	5Lt	2.5m c/s	365
	<i>Malealeuca nodosa</i>	5Lt	1m c/s	1500
	<i>Xanthorrhoea</i> sp.	5Lt	2.5m c/s	365
	<i>Malealeuca quinqueriviera</i>	25Lt	5m c/s	40
	<i>Eucalyptus robusta</i>	25Lt	5m c/s	40

(Verge Tree)
Araucaria heterophylla
Norfolk Island Pine

(Median Tree)
Gleditsia triacanthos
Honey Locust

— Street trees to be installed within Riverside Estate boundary.

___ Trees and groundcovers (only)
adjacent to cycleway.

— Shrubs and groundcovers adjacent to Myall Street.

- Access road
- Provide 1:4 mounding @ 1.3 - 1.5m height.

Keep shrubs clear of cycleway

B	Revised Road Layout	GH	GH	A.V.	BL			7/7
A	Original Issue	GH	GH	AV*	BL*			06/08
REV	DETAILS OF AMENDMENT	DESIGNED	DRAWN	CHECKED	APPROVED	DATE		

08*
TE

 **TATTERSALL**
SURVEYORS
DEVELOPMENT CONSULTANTS

SCALE :
(1:2000 for A1 Size Plot)

SHEET No. :2
JOB No. : 201479

FILE : 20700154	SH S
DATE : Plotted 11:00 17/09/08	/

SHEET
SIZE
A1

COMPUTER FILE : S:\projects\Myall Quays\dwg\STG9\amended road layout-2.dwg

* Denote the original site