



ROAD.No.32
H=1:500 V=1:100

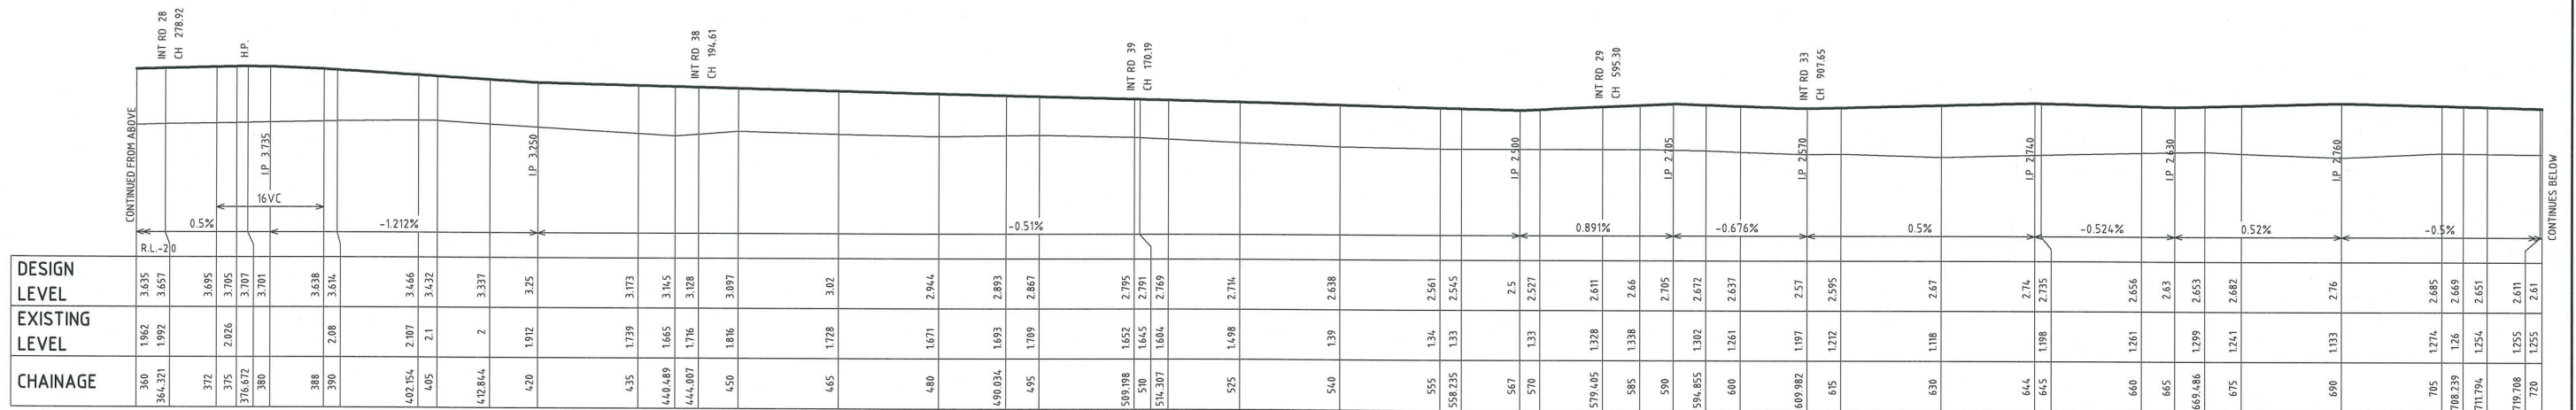

ROAD.No.32
H=1:500 V=1:100

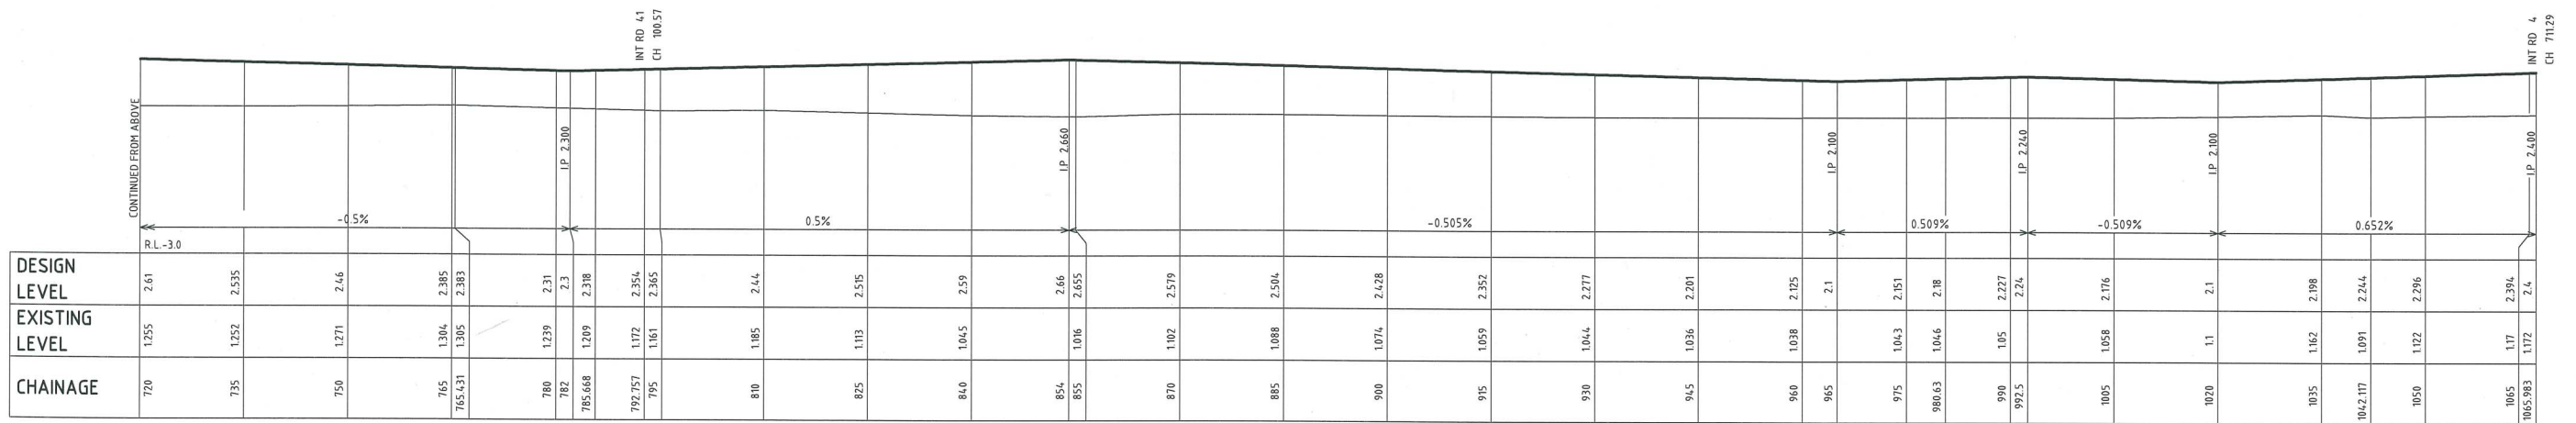

ROAD.No.32
H=1:500 V=1:100

PROPOSED ROAD LONGITUDINAL SECTIONS

REV	DETAILS OF AMENDMENT	DESIGNED	DRAWN	CHECKED	APPROVED	DATE
B	Admin Revision	GH	GH	AV	BL	23/10/07
A	Amended Design - Scheme 5 Adopted	GH	GH	AV	BL	06/08/08
A	Original Issue	GH	GH	-	-	23/10/07

* Denote the original signature and date when revision was issued.

TATTERSALL
SURVEYORS
DEVELOPMENT CONSULTANTS

SCALE : 1:100 for A1 Size Plot
COMPUTER FILE : S:\projects\Wyalley Quays\dwg\STG9\road longsections.dwg

SHEET No. : 20
JOB No. : 201479
DATE : 18/13/19/12/07
FILE : 20700124
A1