




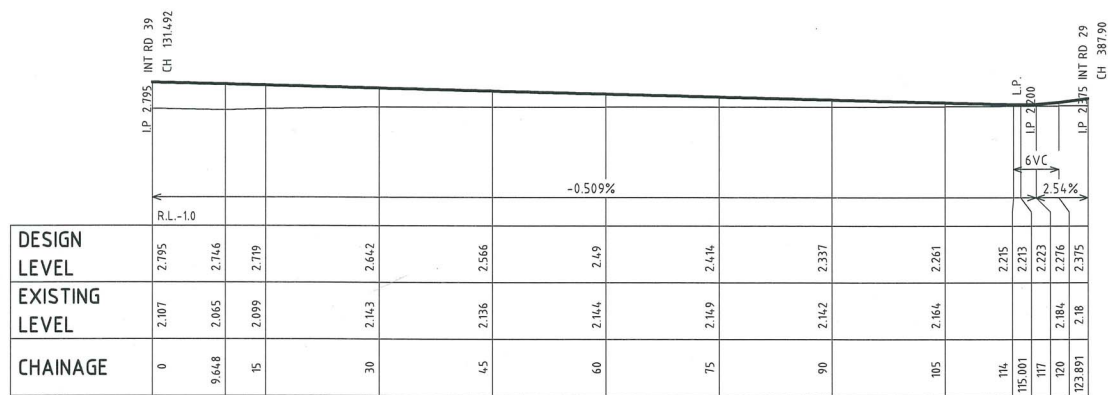


ROAD.No.40
H=1:500 V=1:100

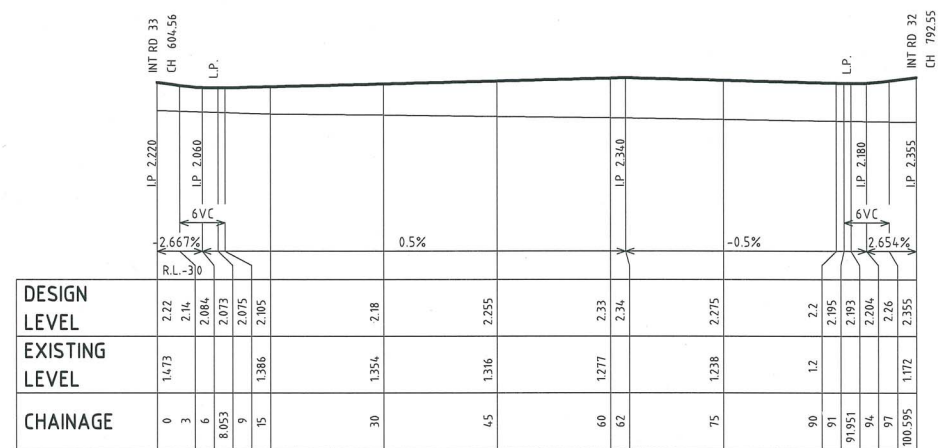

ROAD.No.41
H=1:500 V=1:100

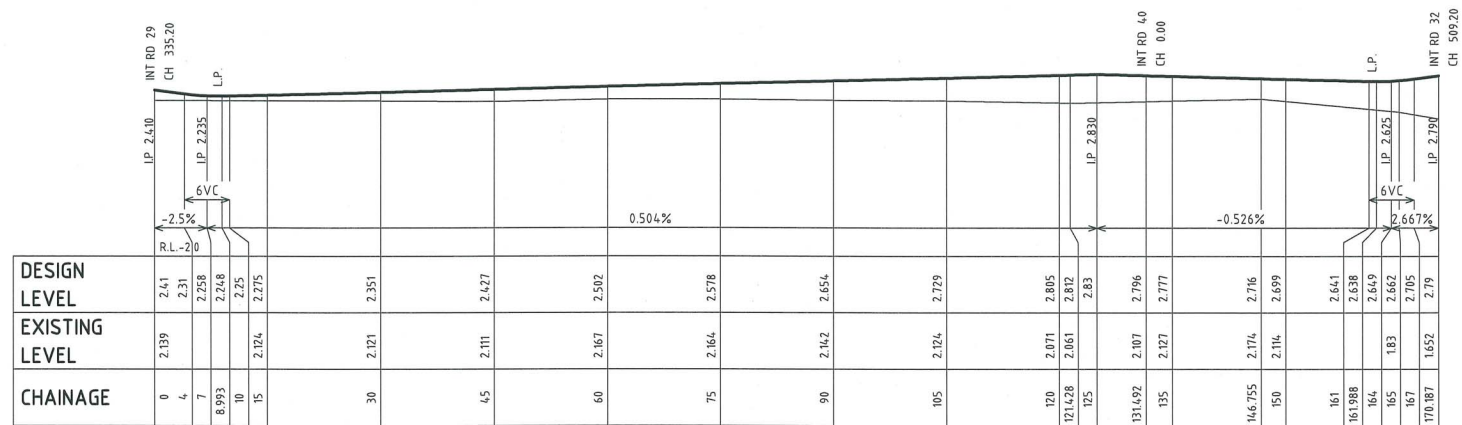

ROAD.No.39
H=1:500 V=1:100

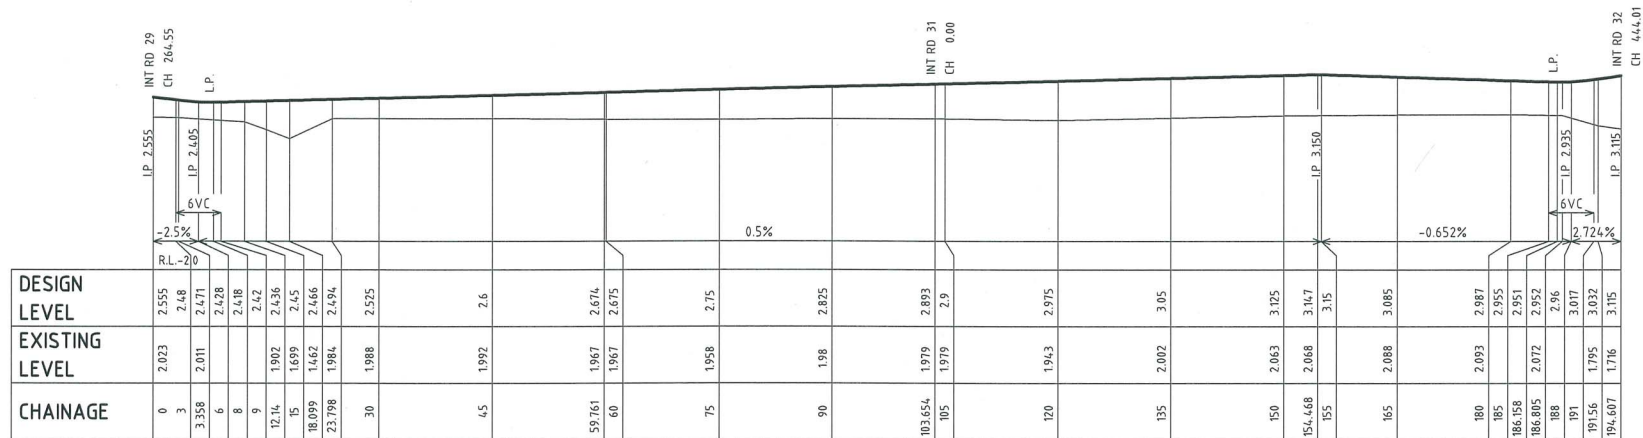

ROAD.No.38
H=1:500 V=1:100

PROPOSED ROAD LONGITUDINAL SECTIONS

C	Admin Revision	GH	GH	A.V.	BL	23/10/07
B	Amended Design - Scheme S Adopted	GH	GH	AV	BL	06/08/08
A	Original Issue	GH	GH	-	-	23/10/07
REV	DETAILS OF AMENDMENT	DESIGNED	DRAWN	CHECKED	APPROVED	DATE
* Denote the original signature and date when revision was issued.						



SCALE : 1:100 for A1 Size Plot	SHEET No. :23	FILE : 20700127	SHEET SIZE
COMPUTER FILE : S:\projects\Myall Quays\dwg\STG9\road longsections.dwg	JOB No. : 201479	DATE : Plotted 18/13 19/12/07	A1