



ROAD.No.43
H=1:500 V=1:100

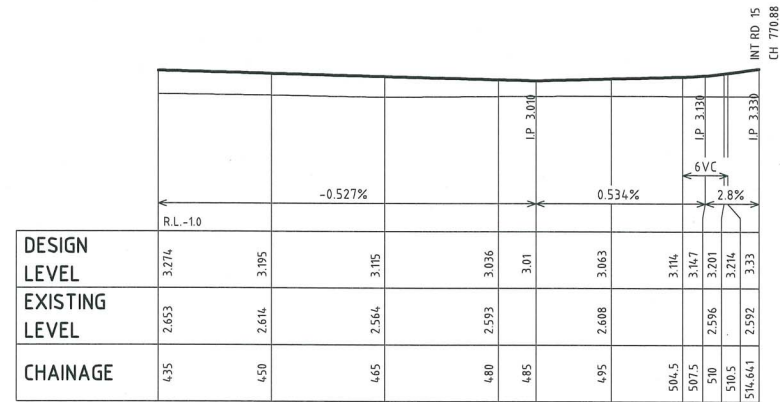

ROAD.No.42
H=1:500 V=1:100

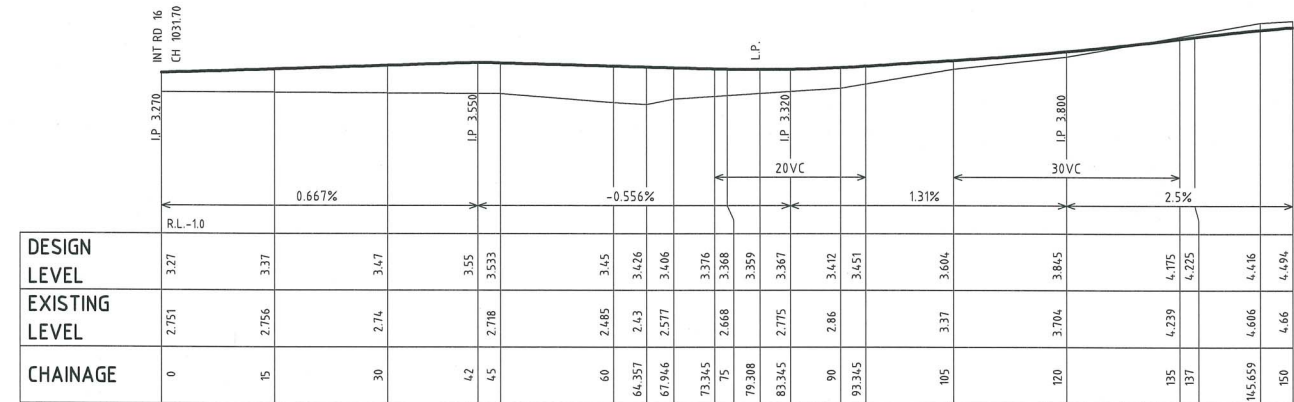

ROAD.No.44
H=1:500 V=1:100

PROPOSED ROAD LONGITUDINAL SECTIONS

D	Admin Revision	GH	GH	AV	BL	06/08/08
C	Commercial Area Included	GH	GH	AV	BL	10/06/08
B	Amended Design - Scheme 5 Adopted	GH	GH	-	-	23/10/07
A	Original Issue	GH	GH	-	-	
REV	DETAILS OF AMENDMENT	DESIGNED	DRAWN	CHECKED	APPROVED	DATE
* Denote the original signature and date when revision was issued.						



SCALE : 1:100 for A1 Size Plot	SHEET No. : 24	FILE : 20700128	SHEET SIZE
COMPUTER FILE : S:\projects\Wyal Quays\dwg\STG9\road longitudinal sections.dwg	JOB No. : 201479	DATE : Plotted 09/07/16/06/08	A1