




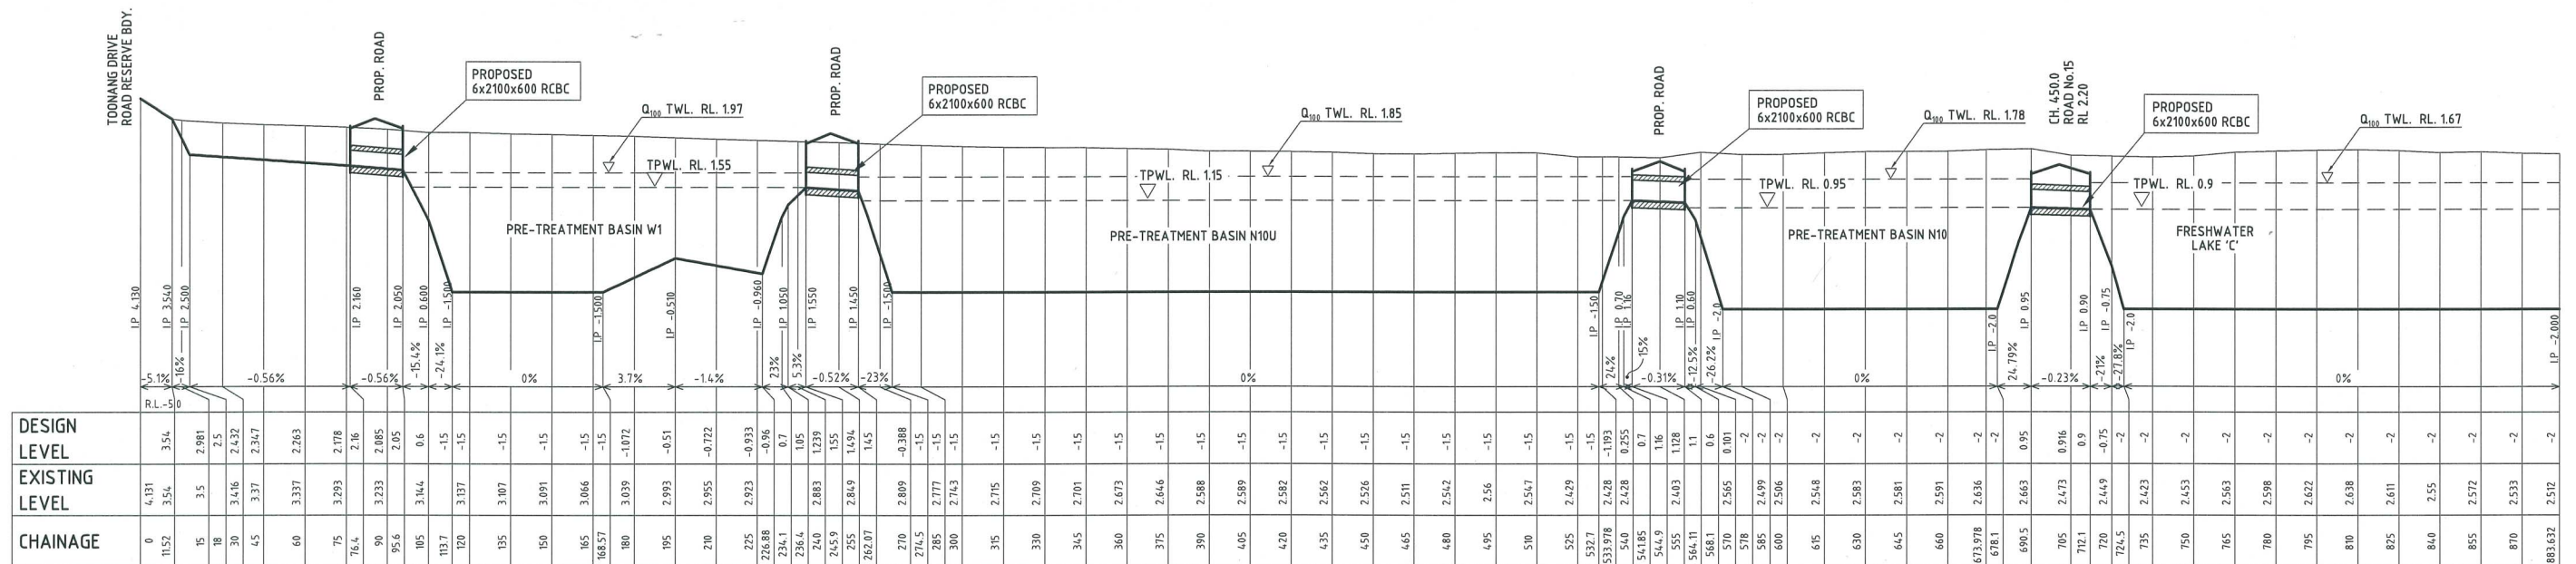

WEST BRANCH
H=1:1250 V=1:100

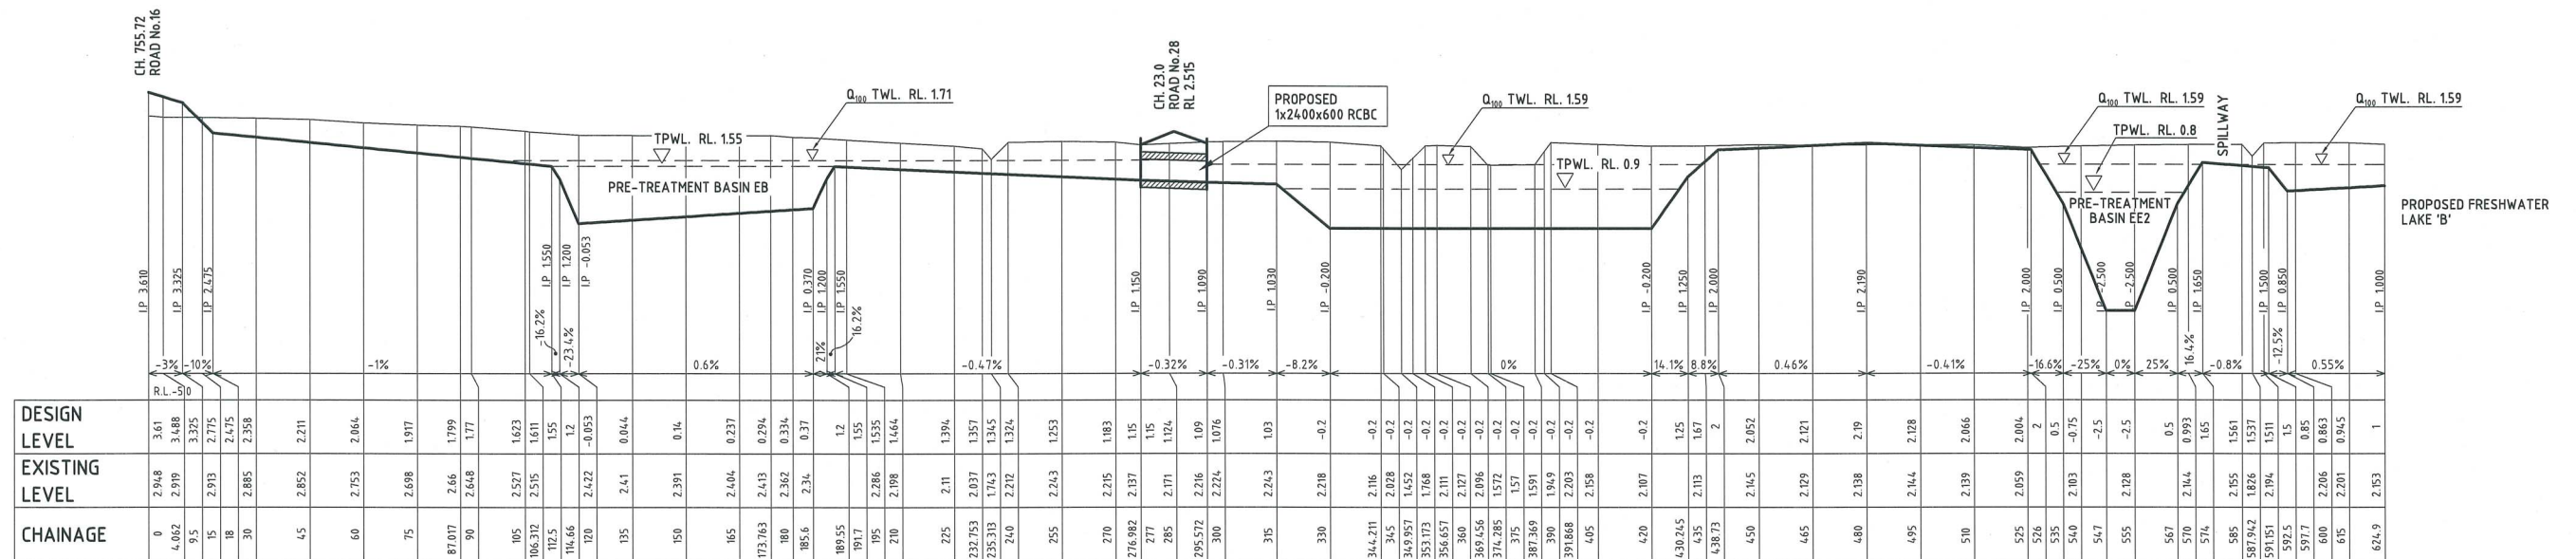

EAST BRANCH

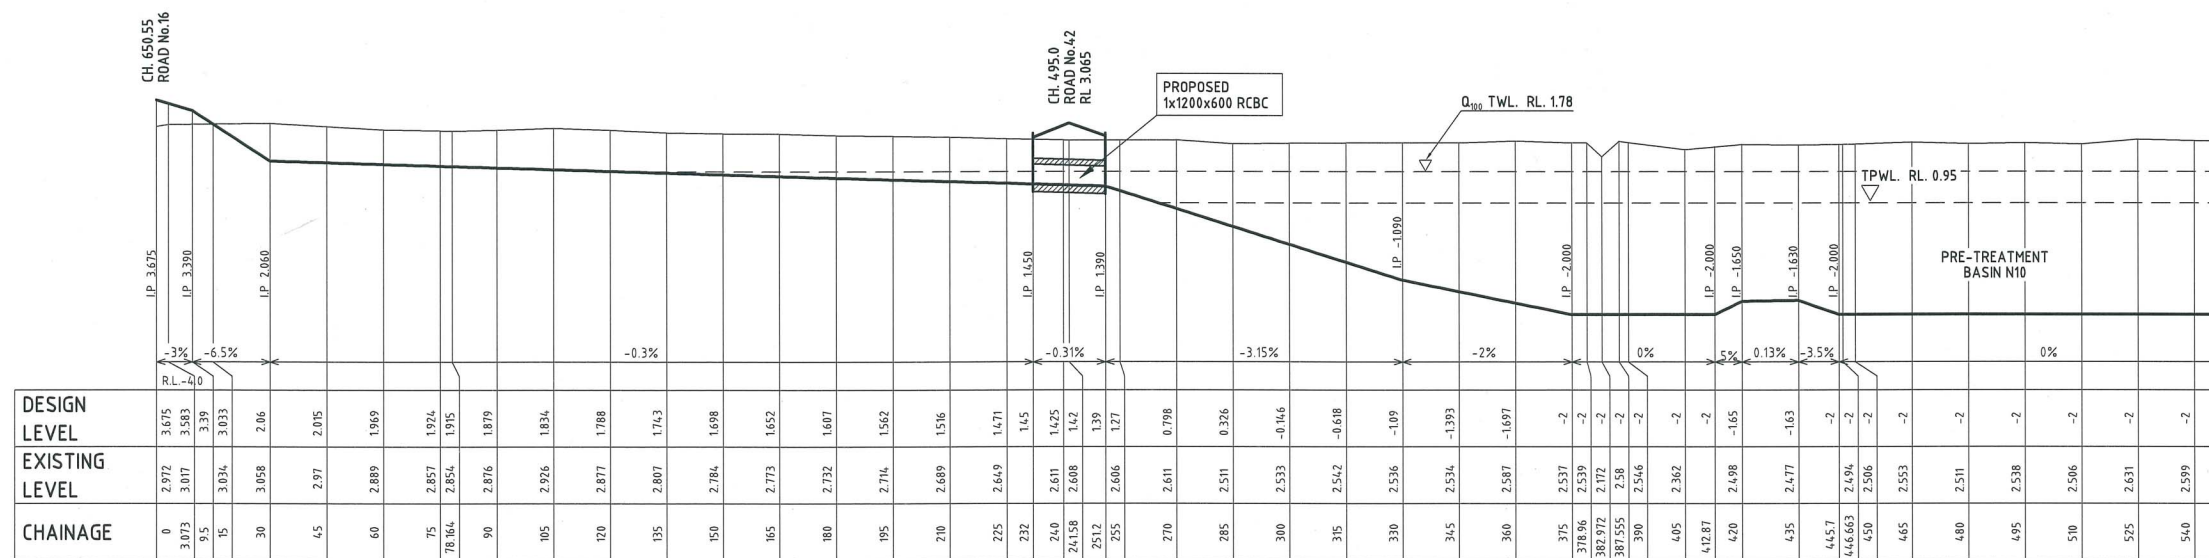

NORTH BRANCH

PROPOSED DRAINAGE BRANCH PROFILES
H=1:1000 V=1:100

NOTE:

TPWL. RL. 1.3 DENOTES TOP PERMANENT WATER LEVEL
TWL. RL. 1.3 DENOTES TOP WATER LEVEL

C	Admin Revision	GH	GH	AV	BL	21/11/23
B	Modified Design - Scheme S Adopted	GH	GH	AV	BL	06/08/08
A	Original Issue	GH	GH	AV	BL	20/09/07
REV	DETAILS OF AMENDMENT	DESIGNED	DRAWN	CHECKED	APPROVED	DATE
* Denote the original signature and date when revision was issued.						

TATTERSALL SURVEYORS
DEVELOPMENT CONSULTANTS

SCALE: 1:100 (for A1 Size Plot)
SHEET No.: 25
FILE: 20700129
DATE: 18/12/07
COMPUTER FILE: S:\projects\Wyalley Quays\dwg\STG9\road longsections.dwg