



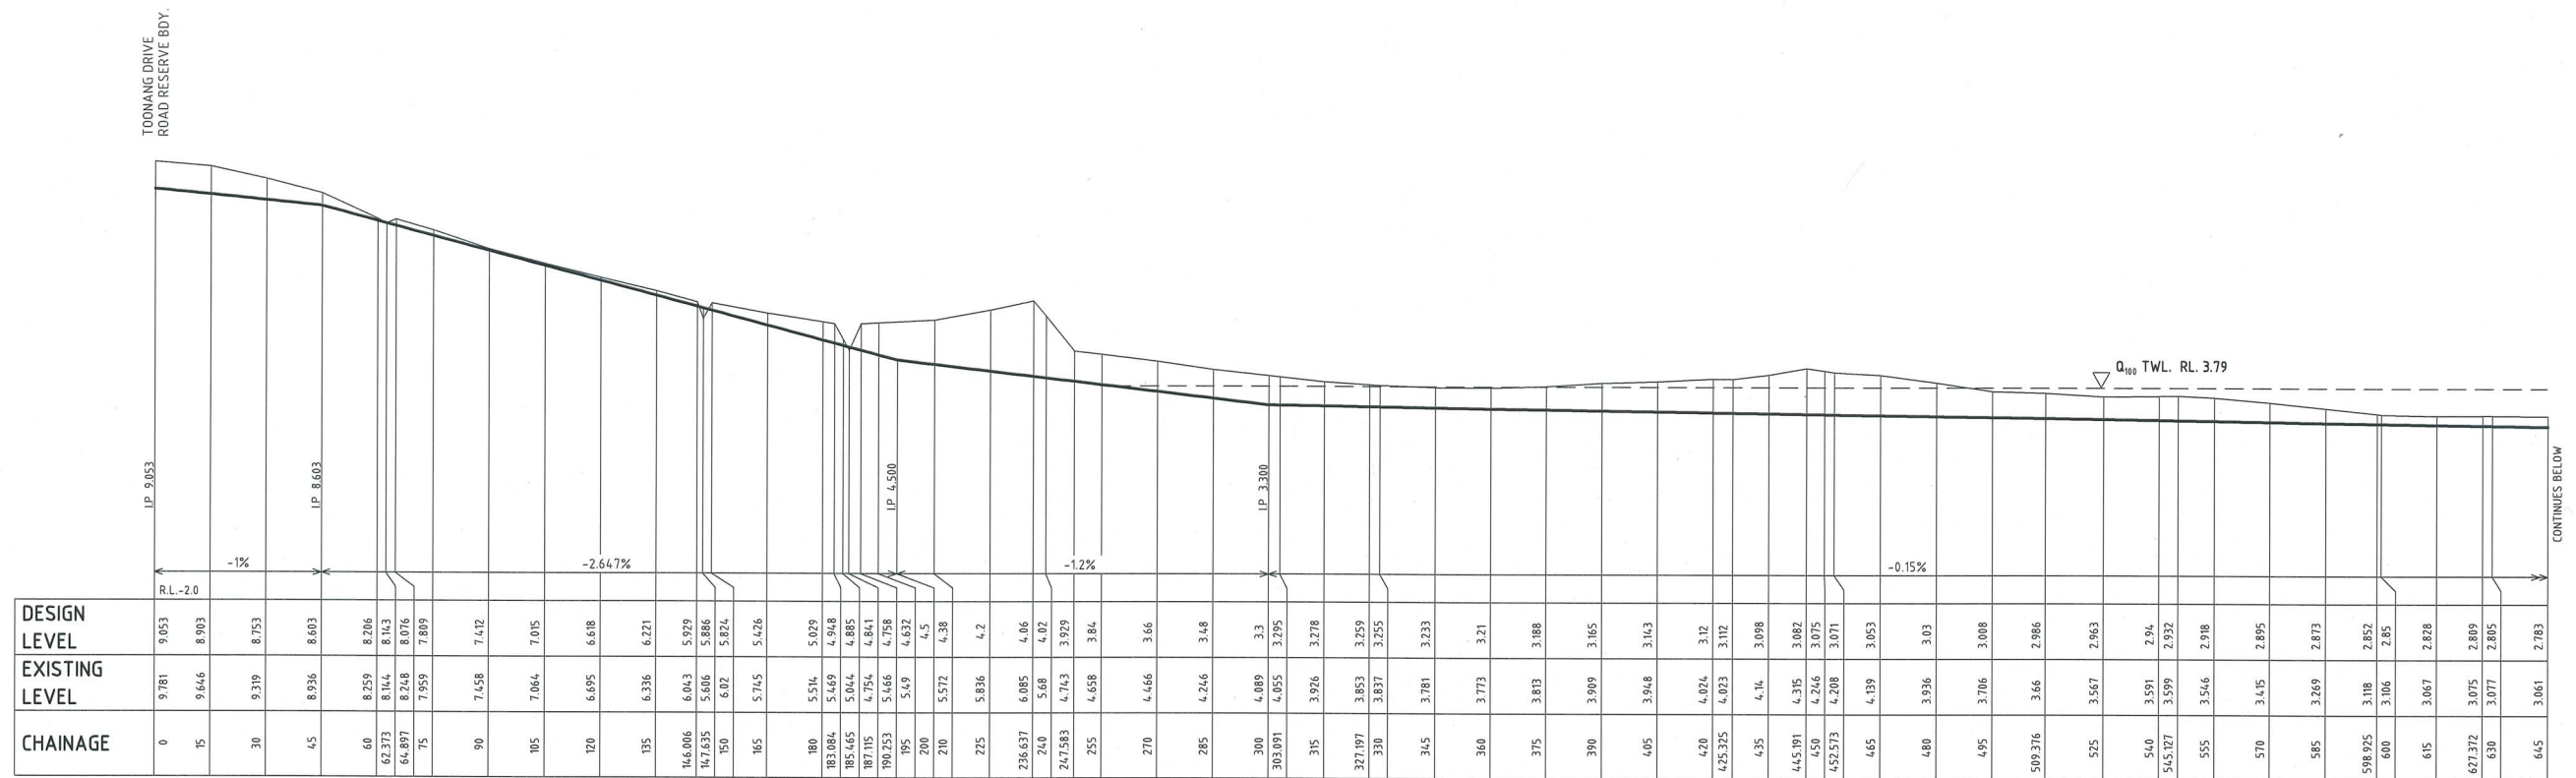

EAST - WEST BRANCH

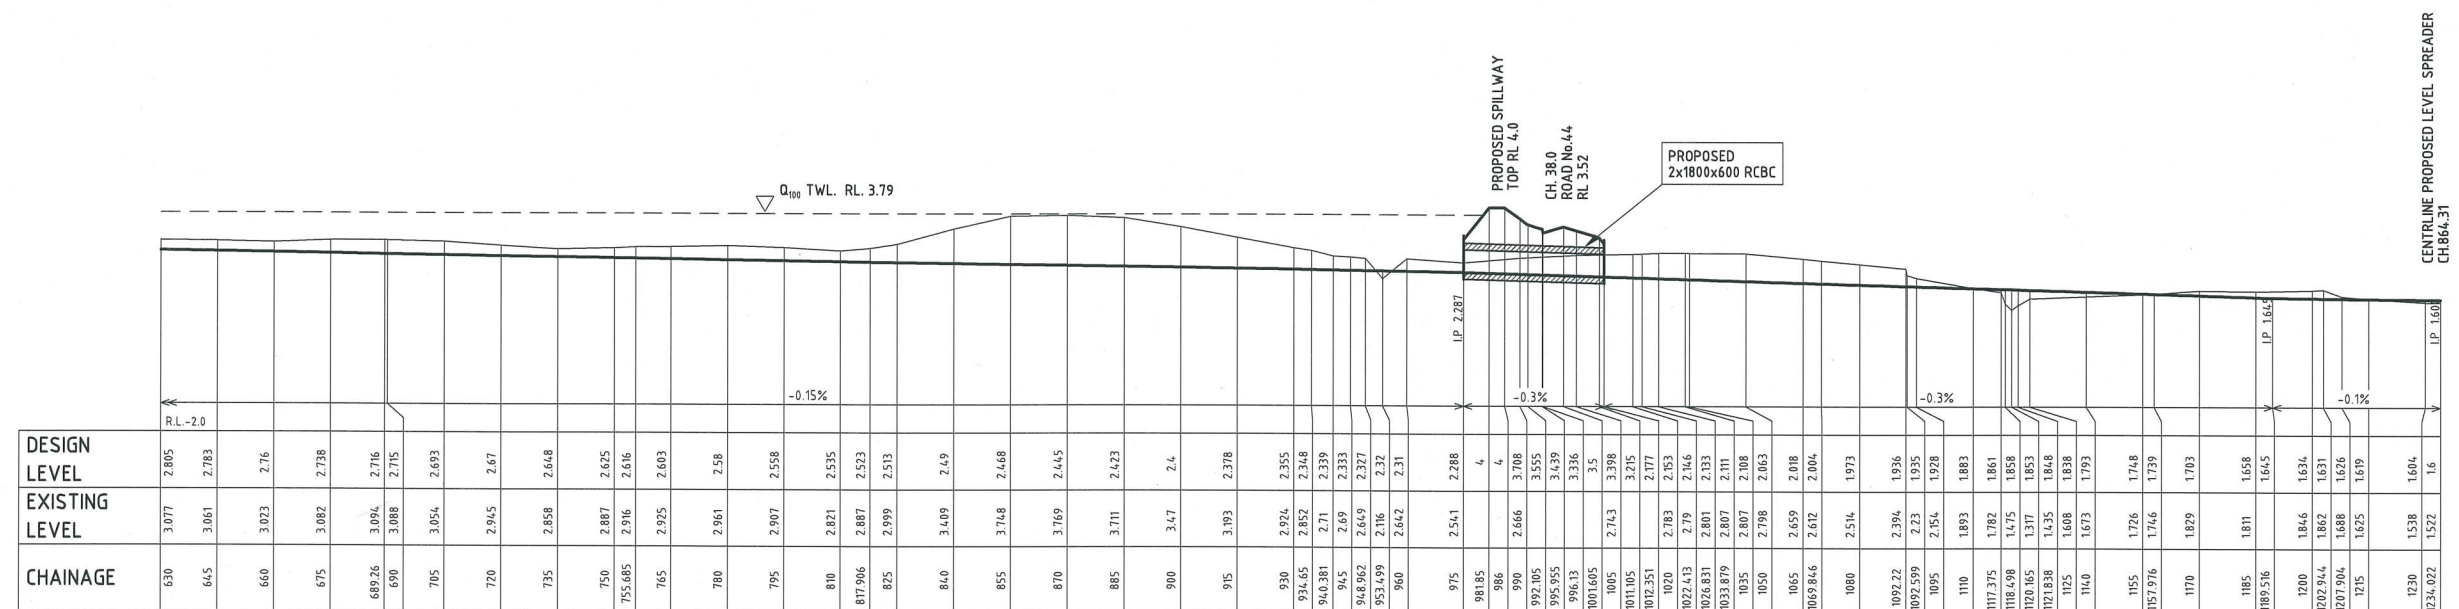

EAST - WEST BRANCH - CONTINUED

PROPOSED DRAINAGE BRANCH PROFILES

H=1:1000 V=1:100

NOTE:

TPWL RL. 1.3 DENOTES TOP PERMANENT WATER LEVEL
TWL RL. 1.3 DENOTES TOP WATER LEVEL

D	Admin Revision	GH	GH	AV	AL	4/1/07
C	Amended Branch Layout	GH	GH	AV	BL	06/08/08
B	Modified Design - Scheme 5 Adopted	GH	GH	-	-	30/06/08
A	Original Issue	GH	GH	-	-	20/09/07
REV	DETAILS OF AMENDMENT	DESIGNED	DRAWN	CHECKED	APPROVED	DATE
* Denote the original signature and date when revision was issued.						



SCALE : 1:100 for A1 Size Plot	SHEET No. : 26	FILE : 20700130	SHEET SIZE
COMPUTER FILE : S:\projects\Wyal\Quays\dwg\STG9\road longsections.dwg	JOB No. : 201479	DATE : Plotted 18/13 19/12/07	A1