



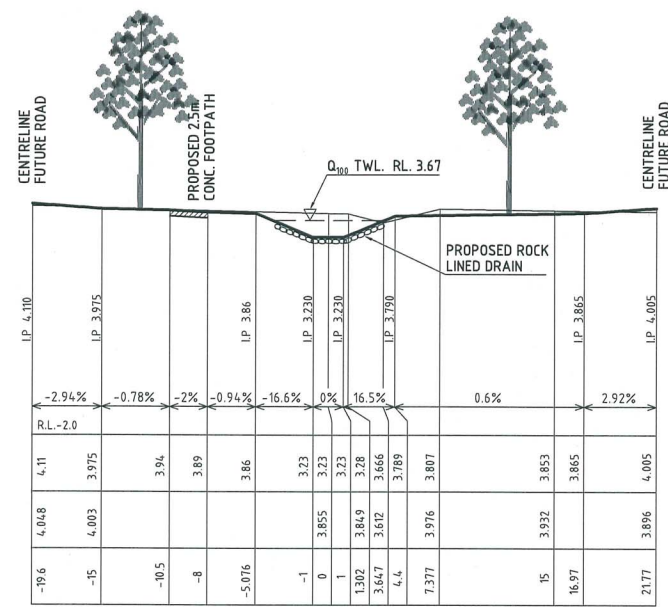

N42 CATCHMENT BRANCH - CH. 180

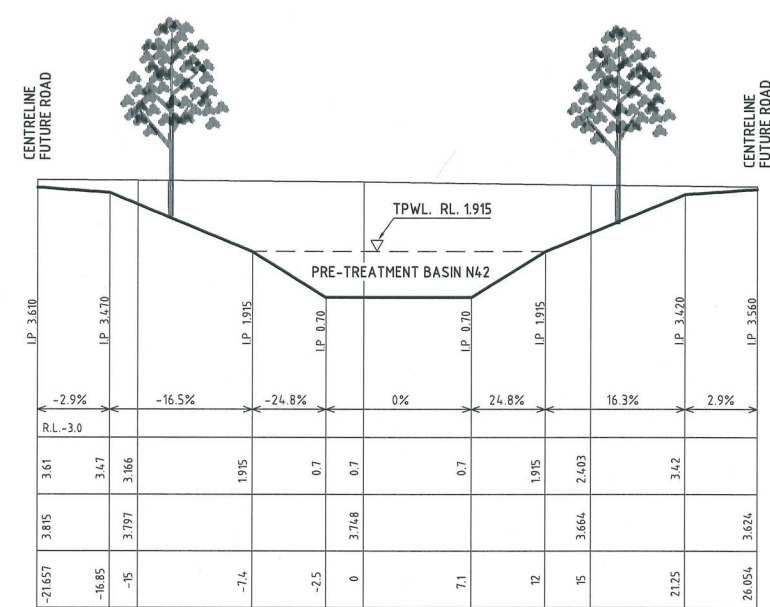


N42 CATCHMENT BRANCH - CH. 270

### PROPOSED DRAINAGE BRANCH SECTIONS


H=1:250 V=1:100

#### NOTE:


TPWL. RL. 1.915 DENOTES TOP PERMANENT WATER LEVEL  
TWL. RL. 3.62 DENOTES TOP WATER LEVEL

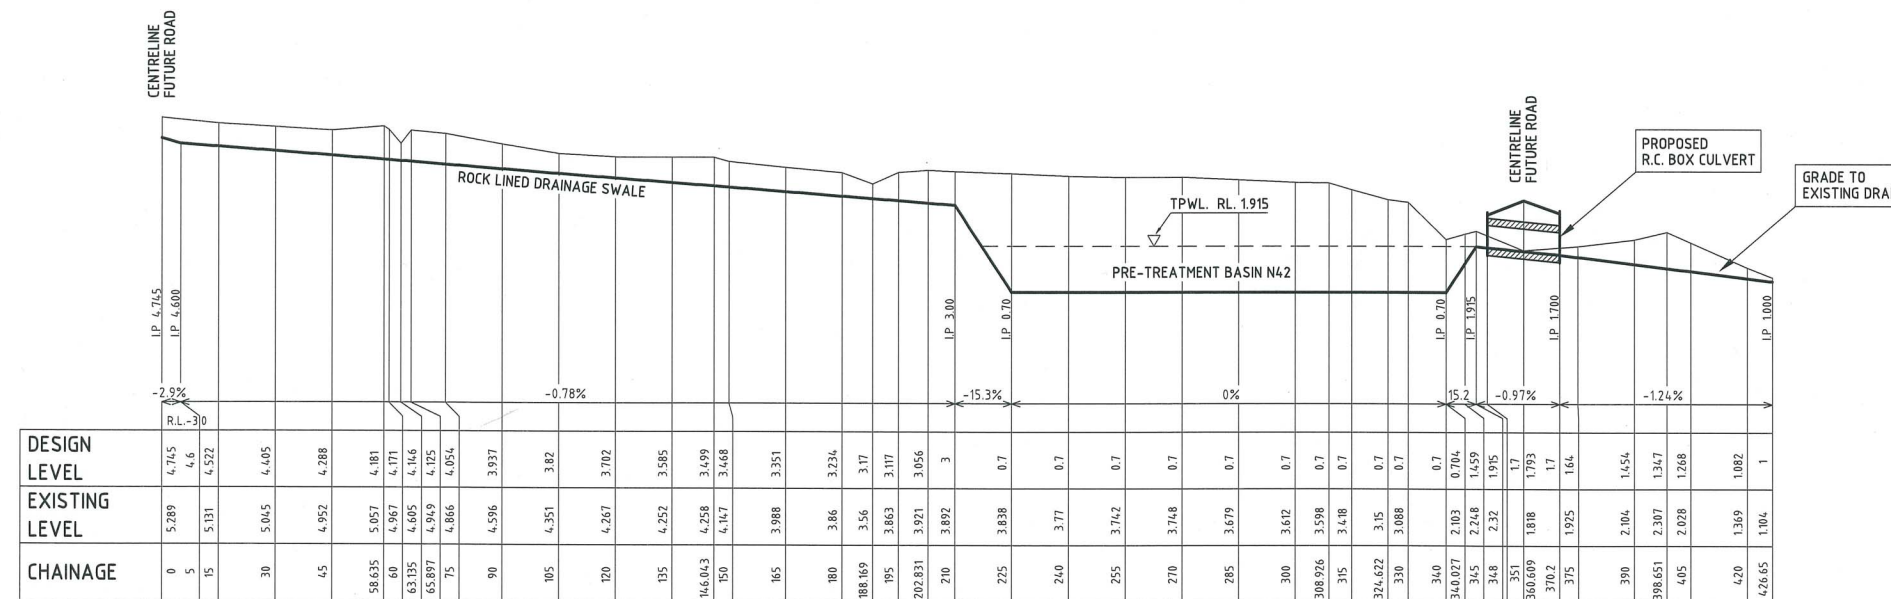

N42 CATCHMENT BRANCH

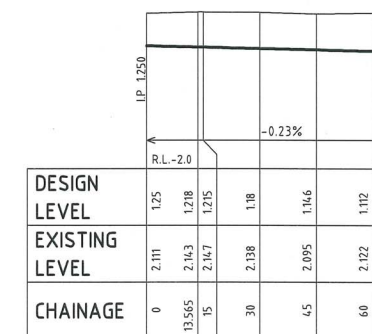

ROCK LINED DRAIN - LEFT

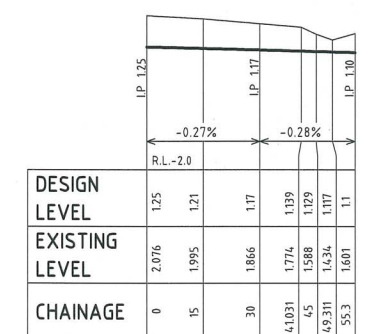

ROCK LINED DRAIN - RIGHT

(CONNECTS UPPER AND LOWER EE2 PRE-TREATMENT BASINS)

### PROPOSED DRAINAGE BRANCH PROFILES

H=1:1000 V=1:100

|                                                                    |                                    |          |       |         |          |          |
|--------------------------------------------------------------------|------------------------------------|----------|-------|---------|----------|----------|
| C                                                                  | Admin Revision                     | GH       | GH    | AV      | RL       | 20/09/07 |
| B                                                                  | Modified Design - Scheme 5 Adopted | GH       | GH    | AV      | RL       | 20/09/07 |
| A                                                                  | Original Issue                     | GH       | GH    | -       | -        | 20/09/07 |
| REV                                                                | DETAILS OF AMENDMENT               | DESIGNED | DRAWN | CHECKED | APPROVED | DATE     |
| * Denote the original signature and date when revision was issued. |                                    |          |       |         |          |          |

TATTERSALL  
SURVEYORS  
DEVELOPMENT CONSULTANTS

SCALE : 1:100 for A1 Size Plot  
SHEET No. : 27  
JOB No. : 201479  
FILE : 20700153  
DATE : Plotted 18/18 19/12/07  
COMPUTER FILE : S:\projects\Myall Quays\dwg\STG9\road longsections.dwg  
A1