
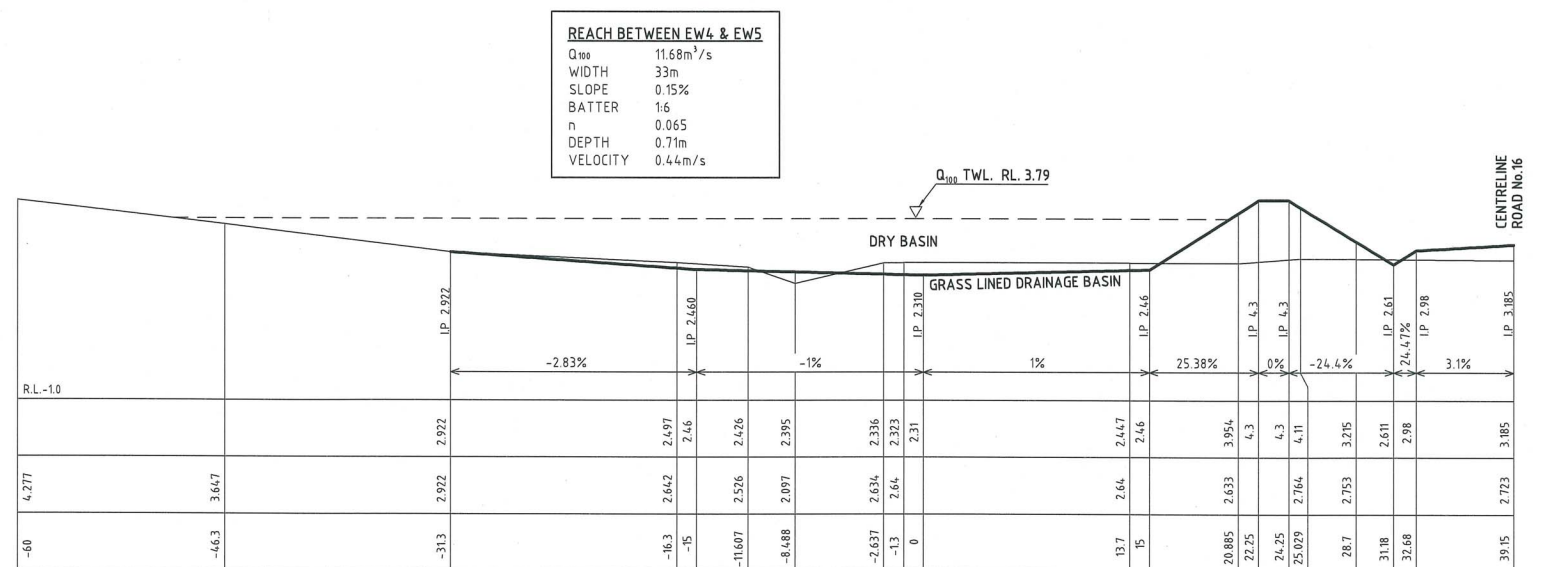
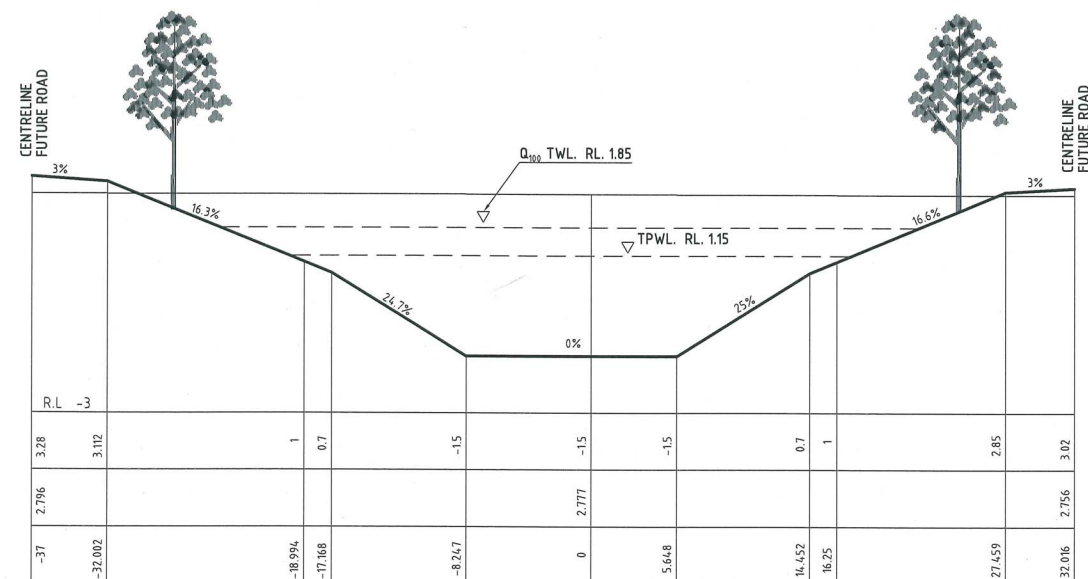
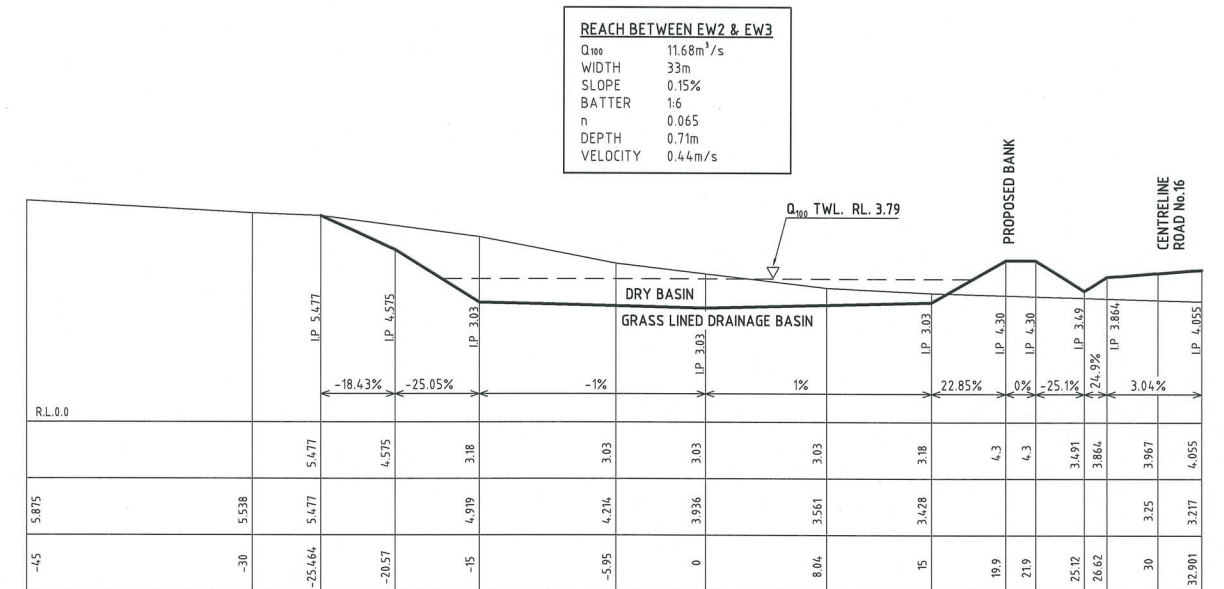
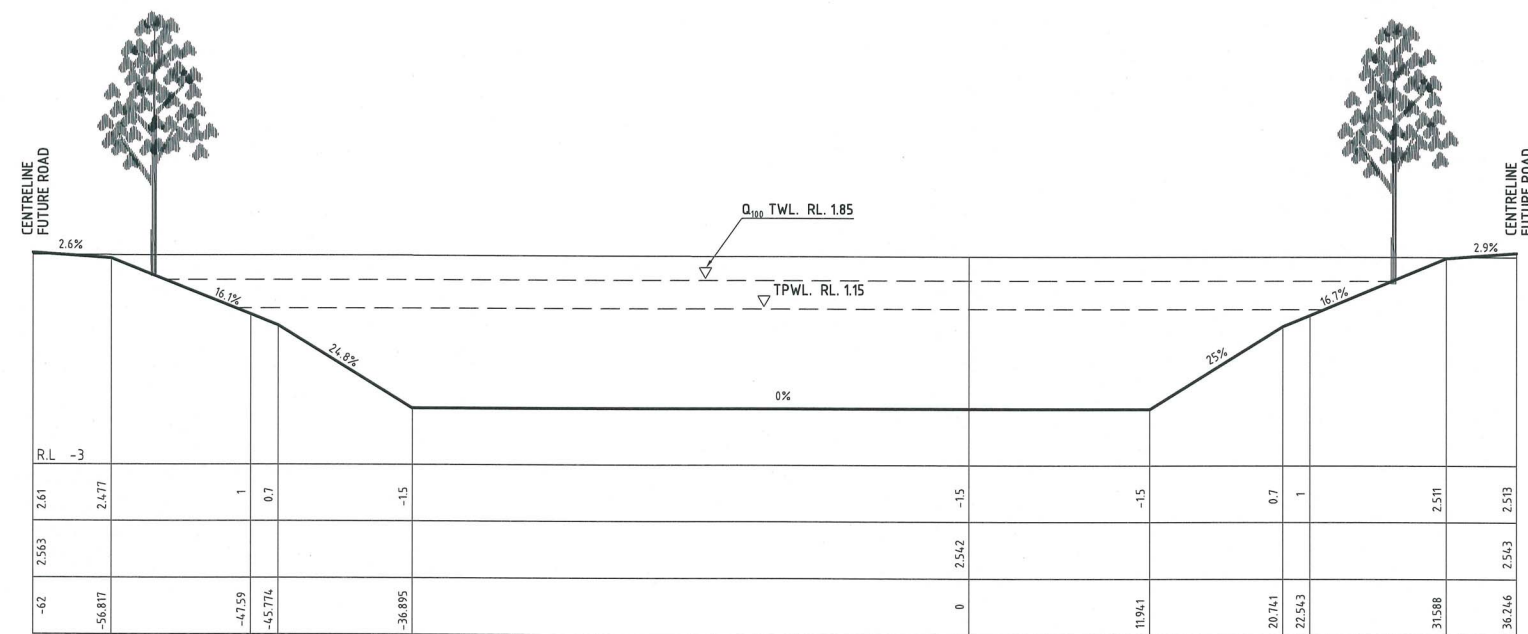
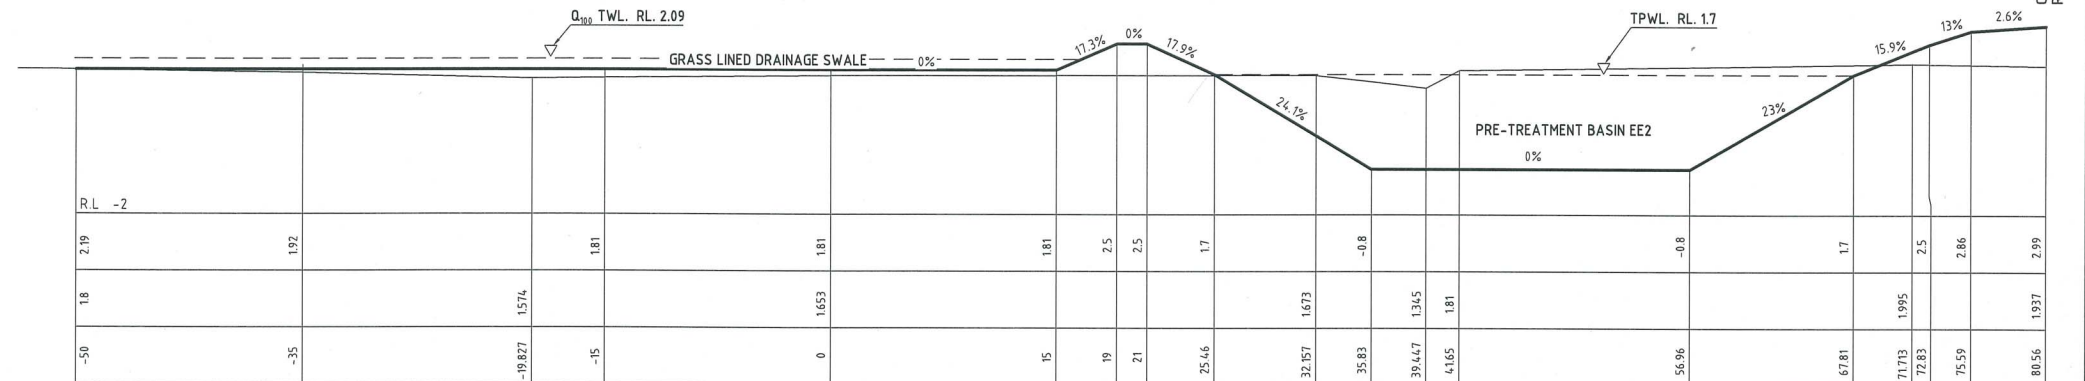


NOTE:
 TPWL RL. 1.3 DENOTES TOP PERMANENT WATER LEVEL
 TWL RL. 1.3 DENOTES TOP WATER LEVEL

REACH BETWEEN EW6 & EW7
 Q₁₀₀ 5.73m³/s
 WIDTH 4.0m
 SLOPE 0.25%
 BATTER 1:6
 n 0.065
 DEPTH 0.36m
 VELOCITY 0.3m/s

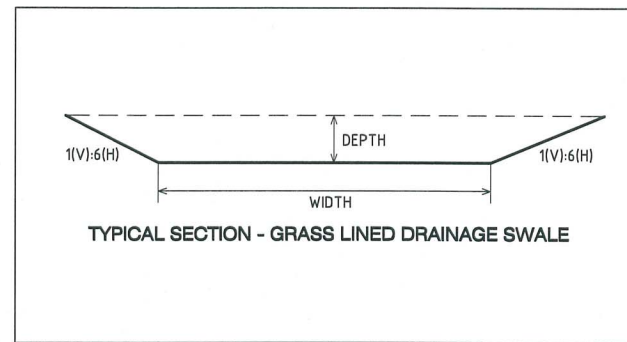

PROPOSED DRAINAGE BRANCH SECTIONS

H=1:250 V=1:100

C	Admin Revision	GH	GH	AV	BL	20/09/07
B	Modified Design - Scheme 5 Adopted	GH	GH	AV	BL	06/08/08
A	Original Issue	GH	GH	-	-	20/09/07
REV	DETAILS OF AMENDMENT	DESIGNED	DRAWN	CHECKED	APPROVED	DATE
* Denote the original signature and date when revision was issued.						

TATTERSALL
 SURVEYORS
 DEVELOPMENT CONSULTANTS

SCALE: 1:100 for A1 Size Plot
 SHEET No.: 29
 JOB No.: 201479
 DATE: 10/07/06/06/08
 FILE: 20700137
 COMPUTER FILE: S:\projects\Wyalit Quays\dwg\STG9\road longsections.dwg